


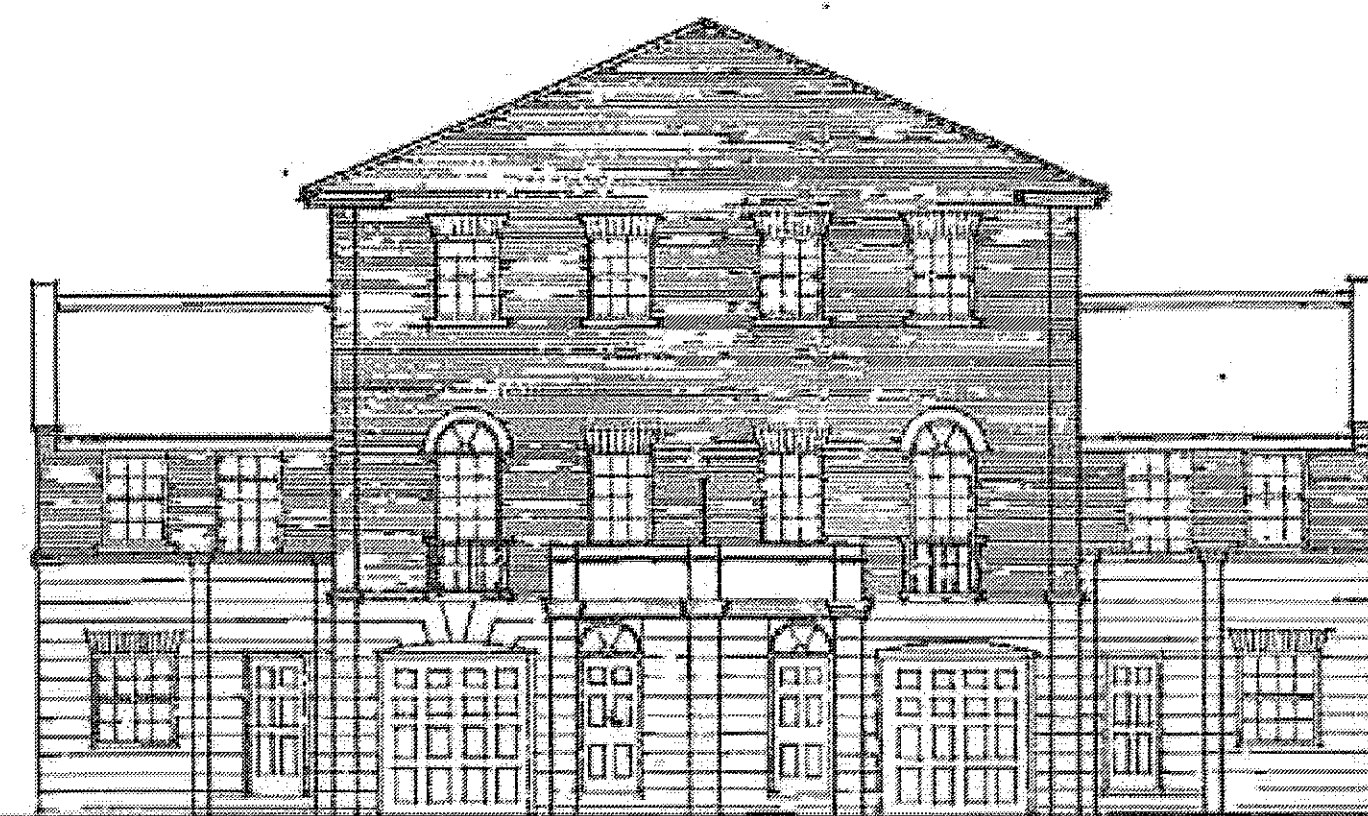

FRONT ELEVATION

Redbed mini-Stonewall tiles.

Salesen Nevada Buff Brickwork.

windows - white.

string courses & copings artificial stone.
Balconies - mild steel balusters & rails.


smooth white coursed render.

PROPOSED.




REAR ELEVATION

Balconies - mild steel balusters & rails.

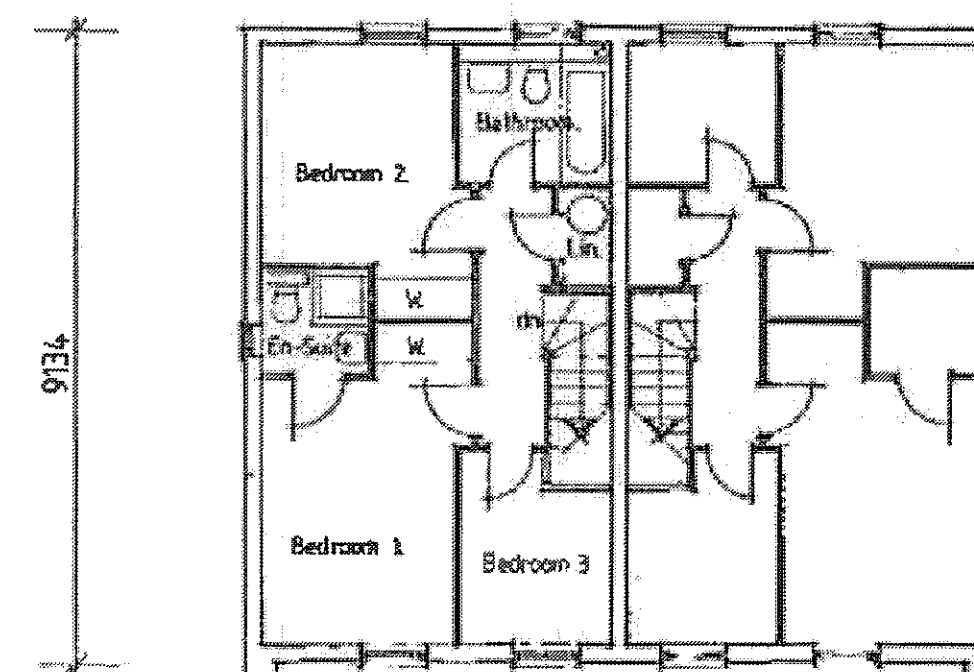


SECOND FLOOR PLAN

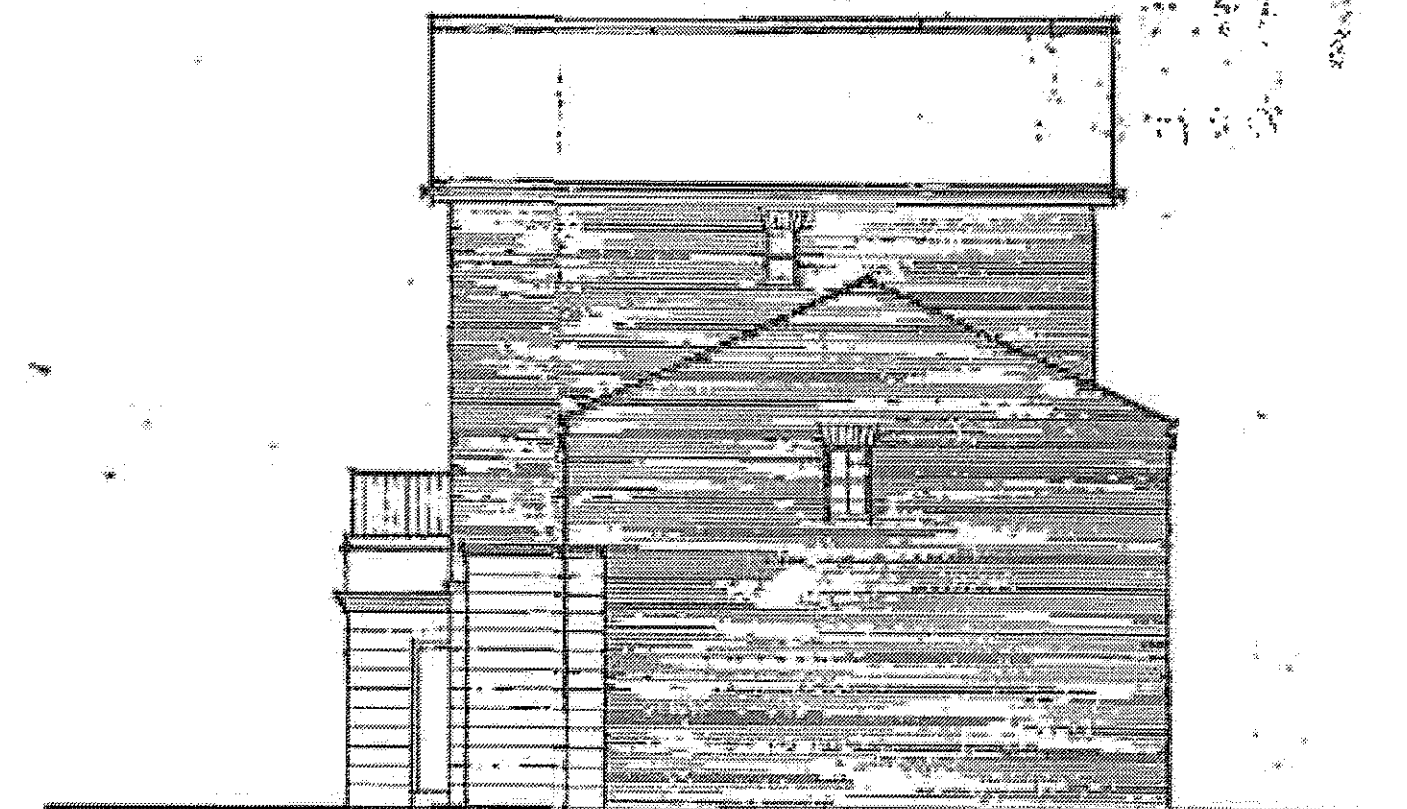


SIDE ELEVATION

THE VALE OF
GLAMORGAN COUNCIL
TOWN AND COUNTRY PLANNING ACT 1990
APPROVED
SUBJECT TO COMPLIANCE WITH CONDITIONS (IF ANY)

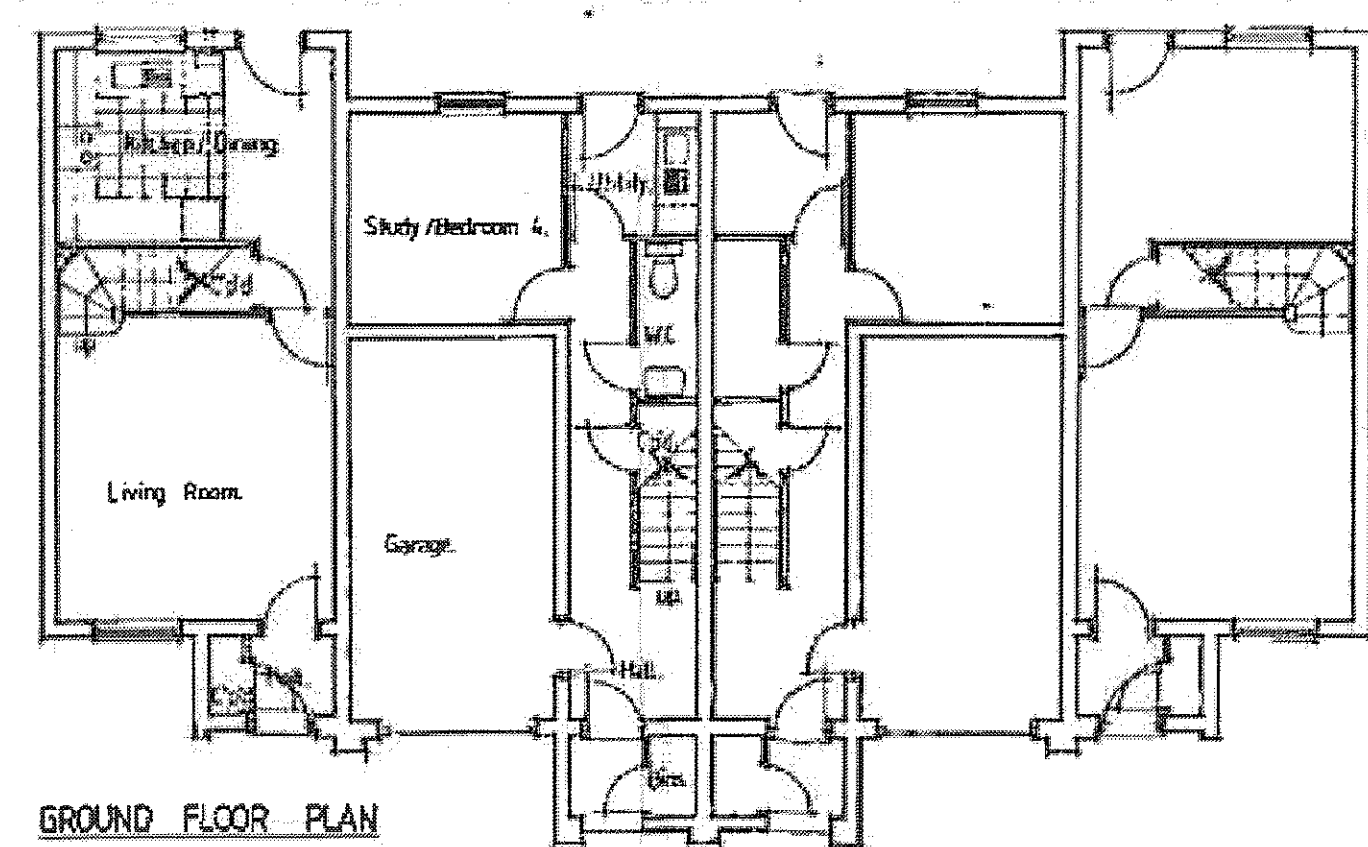

GROUND FLOOR PLAN

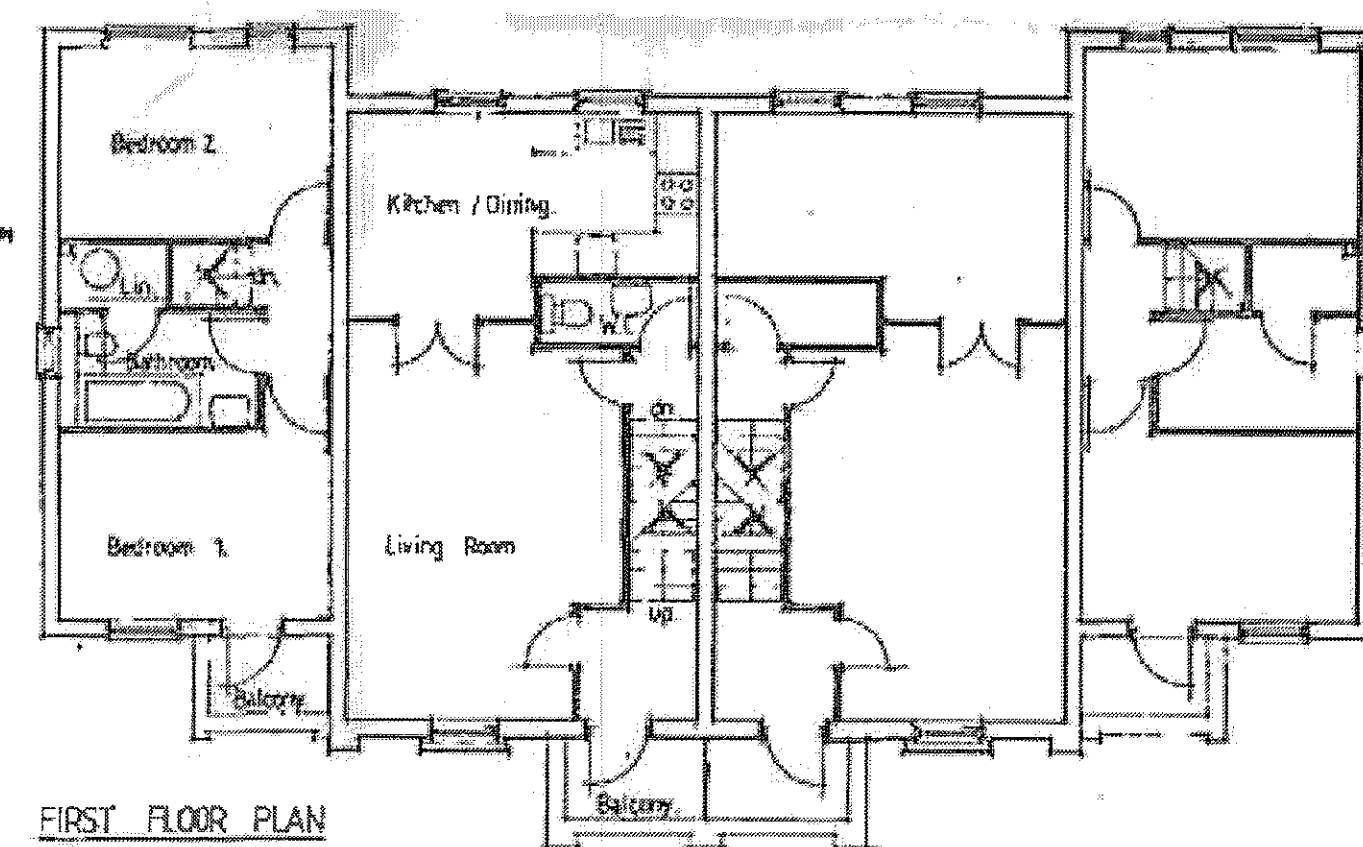

FIRST FLOOR PLAN

scale 1:100 at A1

14 01 347 FUL