


GROUND FLOOR PLAN AS EXISTING

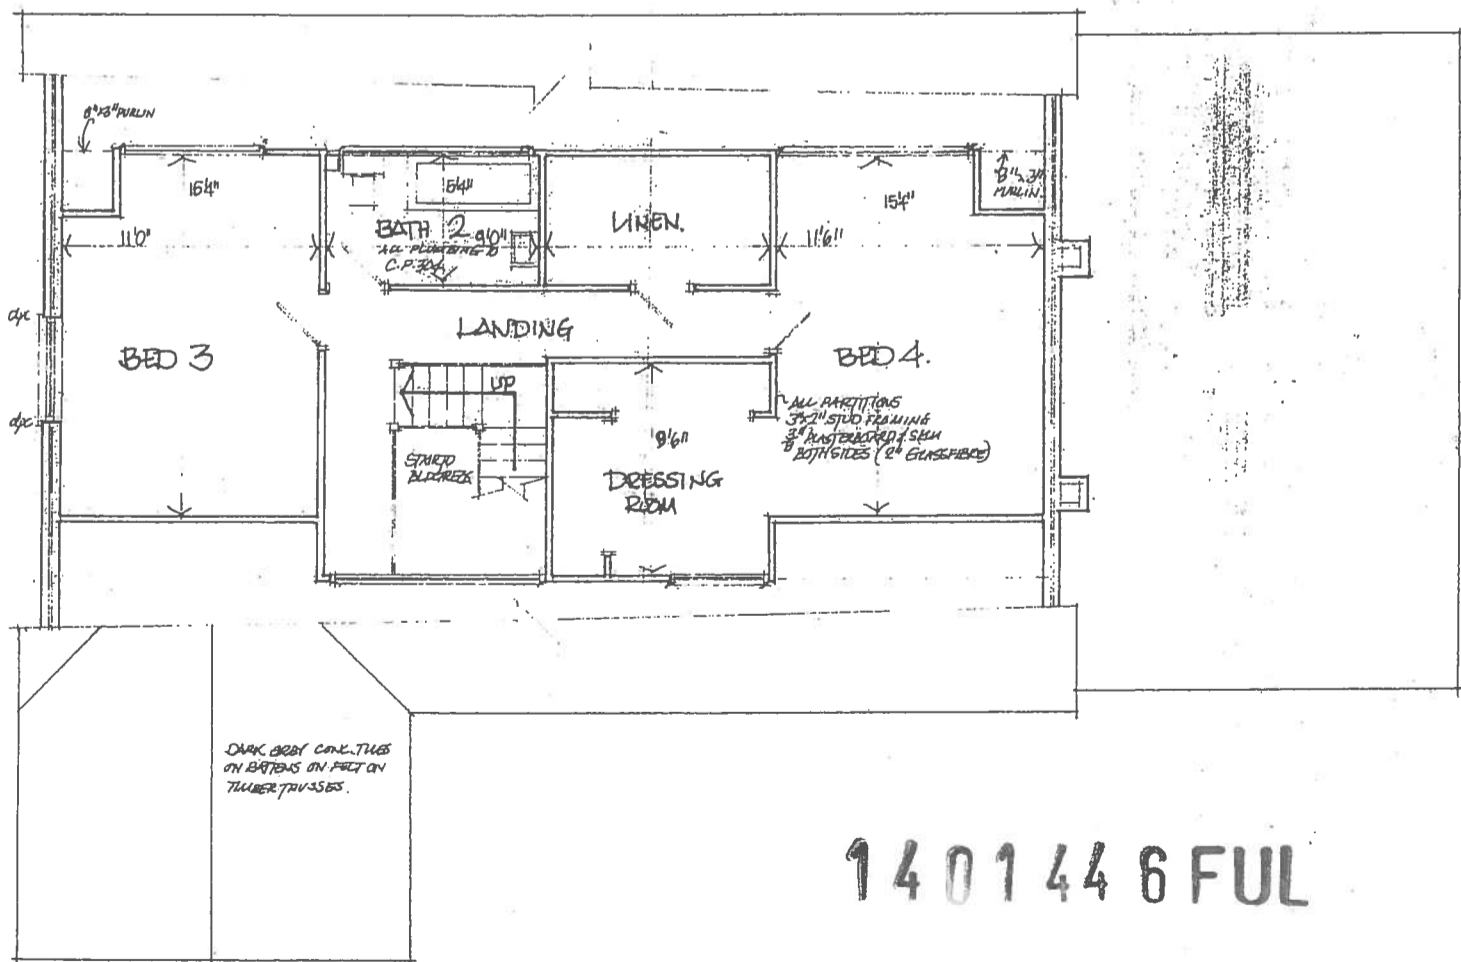

FIRST FLOOR PLAN AS EXISTING

RECEIVED  
 10 DEC 2014  
 ENVIRONMENTAL  
 AND ECONOMIC  
 REGENERATION

1401446 FUL

dma don mitchell architect 39 High Street Cowbridge 01446 771218	DRAWN	SCALE 1:100 @ A4
	CHECKED	DATE July 2014
PROJECT The Links Aberthyn	TITLE Floor Plans As Existing	STATUS Planning
	DRAWING NO. AL01	REVISION 0