


GROUND FLOOR PLAN AS PROPOSED

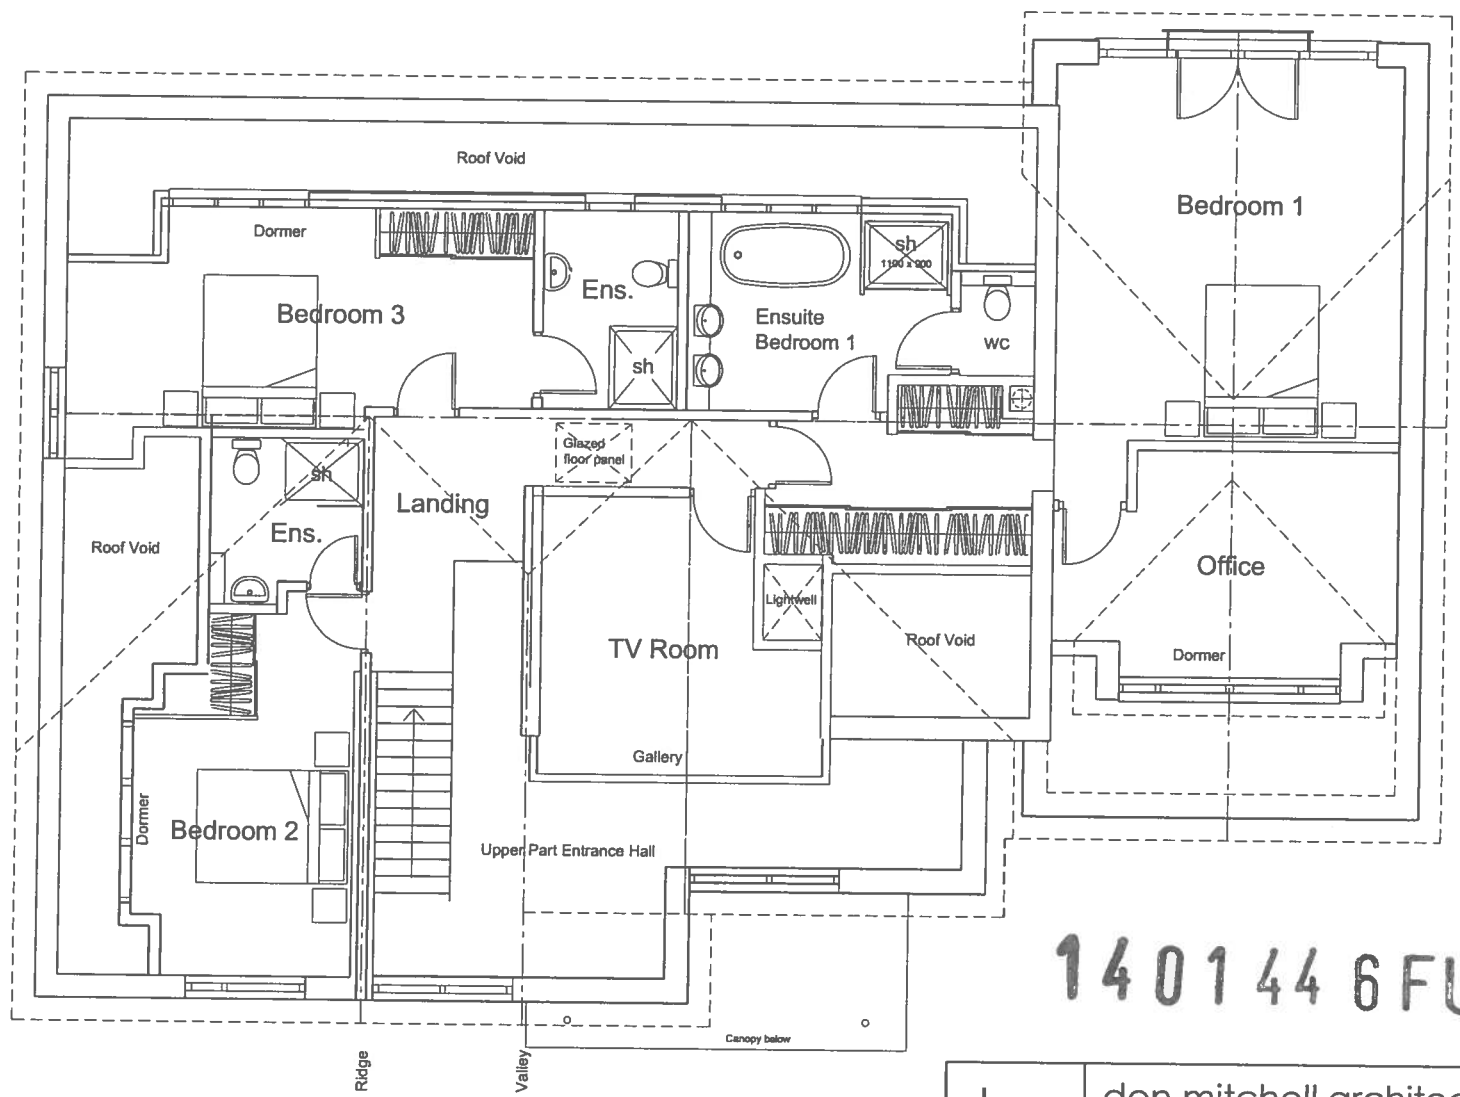

FIRST FLOOR PLAN AS PROPOSED

RECEIVED  
10 DEC 2014  
ENVIRONMENTAL  
AND ECONOMIC  
REGENERATION

1401446FUL

dma don mitchell architect 39 High Street Cowbridge 01446 771218	DRAWN	SCALE 1:100 @ A3
	CHECKED	DATE Dec 2014
PROJECT The Links Aberthin	TITLE Floor Plans As Proposed	STATUS Planning
		DRAWING NO. AL03
		REVISION ○