




THE VALE OF
GLAMORGAN COUNCIL
TOWN AND COUNTRY PLANNING ACT 1990
APPROVED
SUBJECT TO COMPLIANCE WITH CONDITIONS (IF ANY)

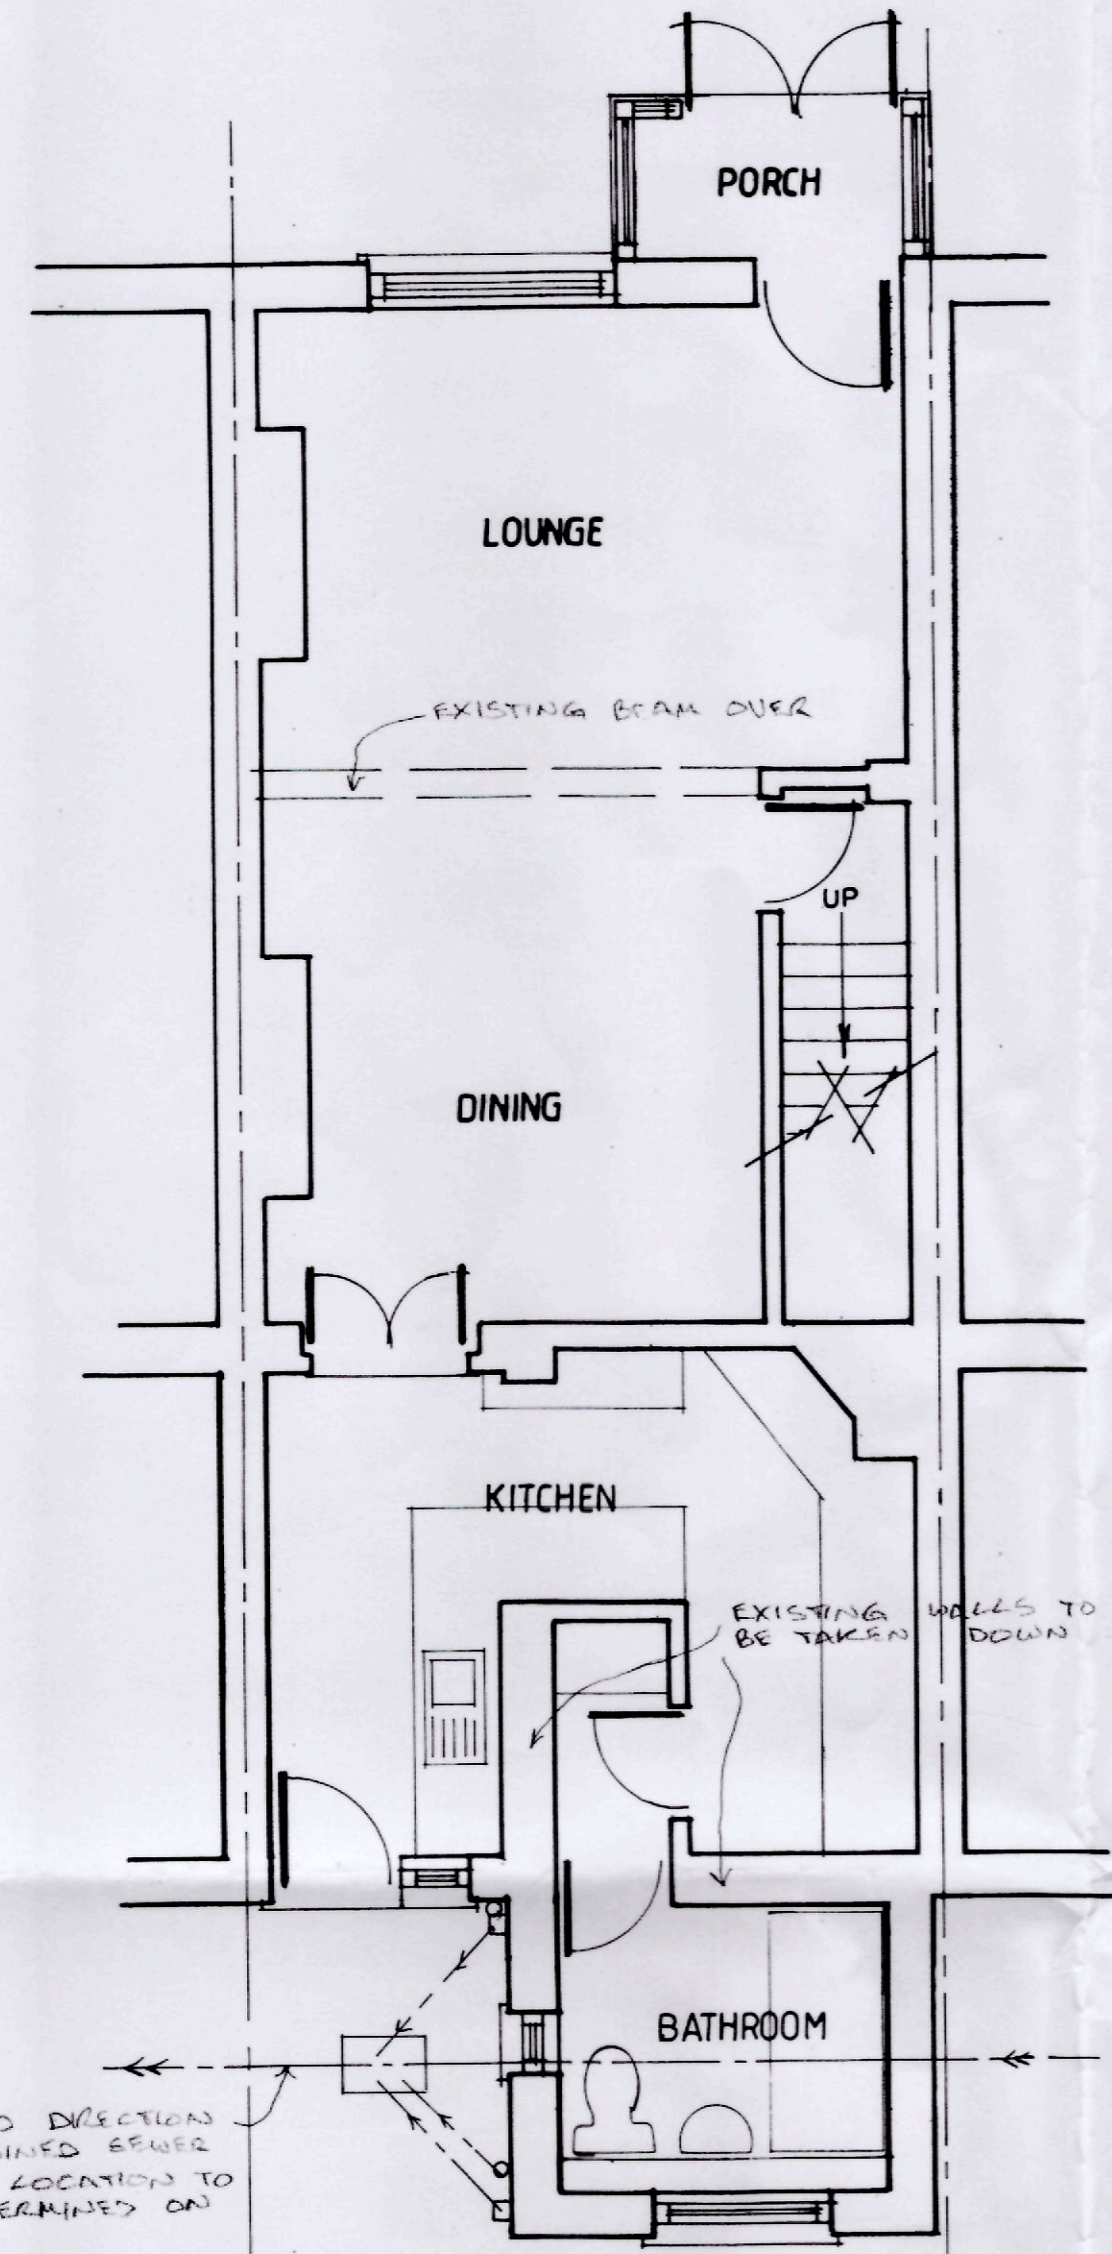


GROUND FLOOR PLAN

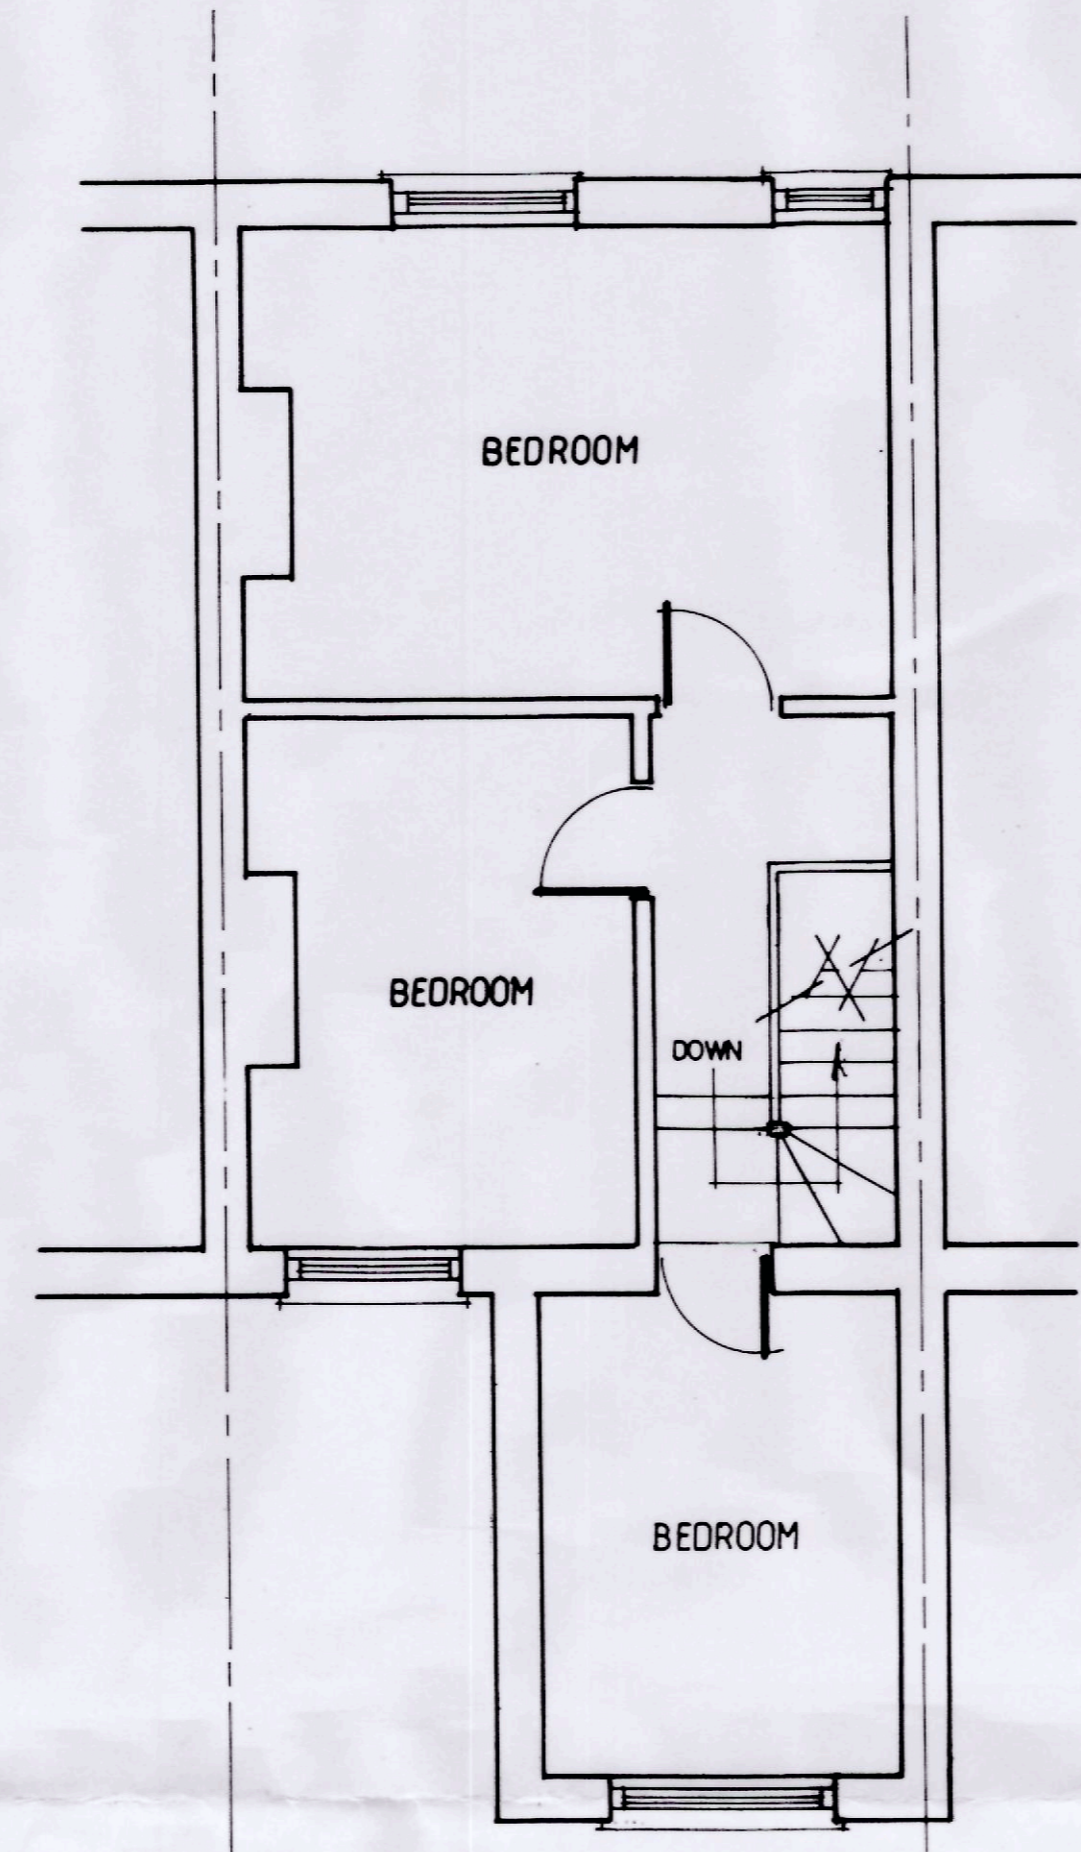

FIRST FLOOR PLAN

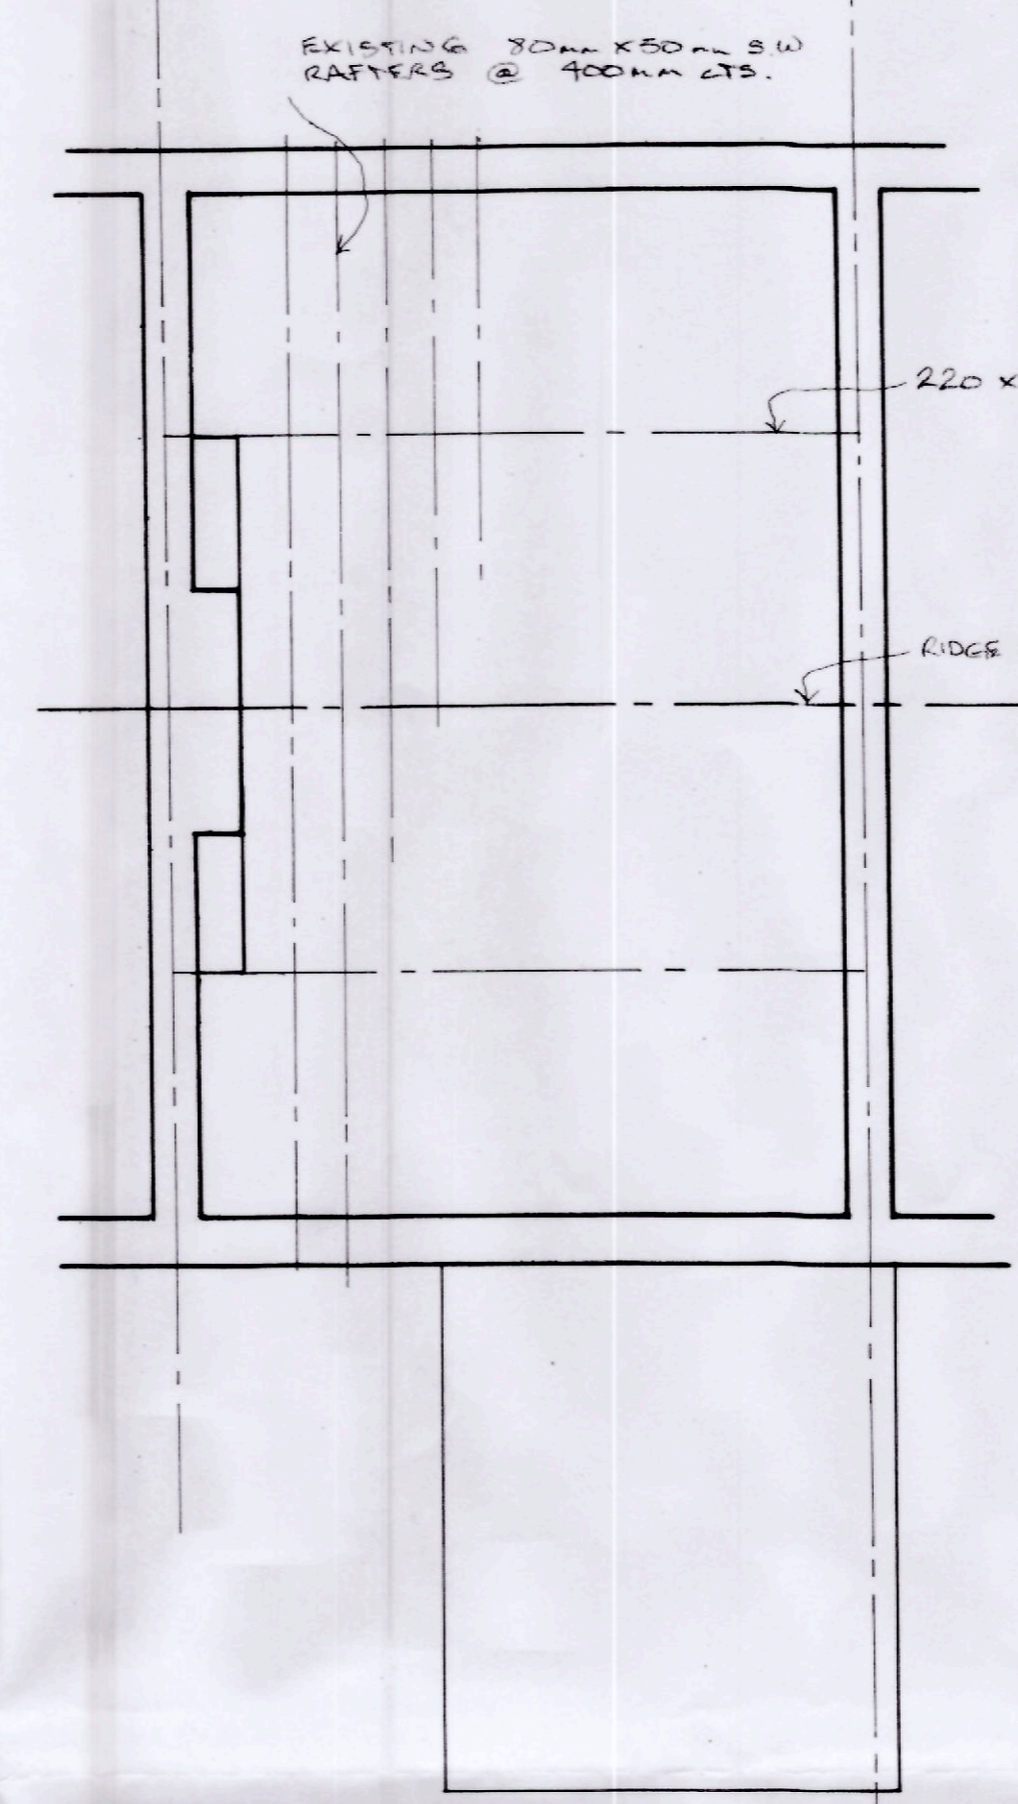


ROOF PLAN

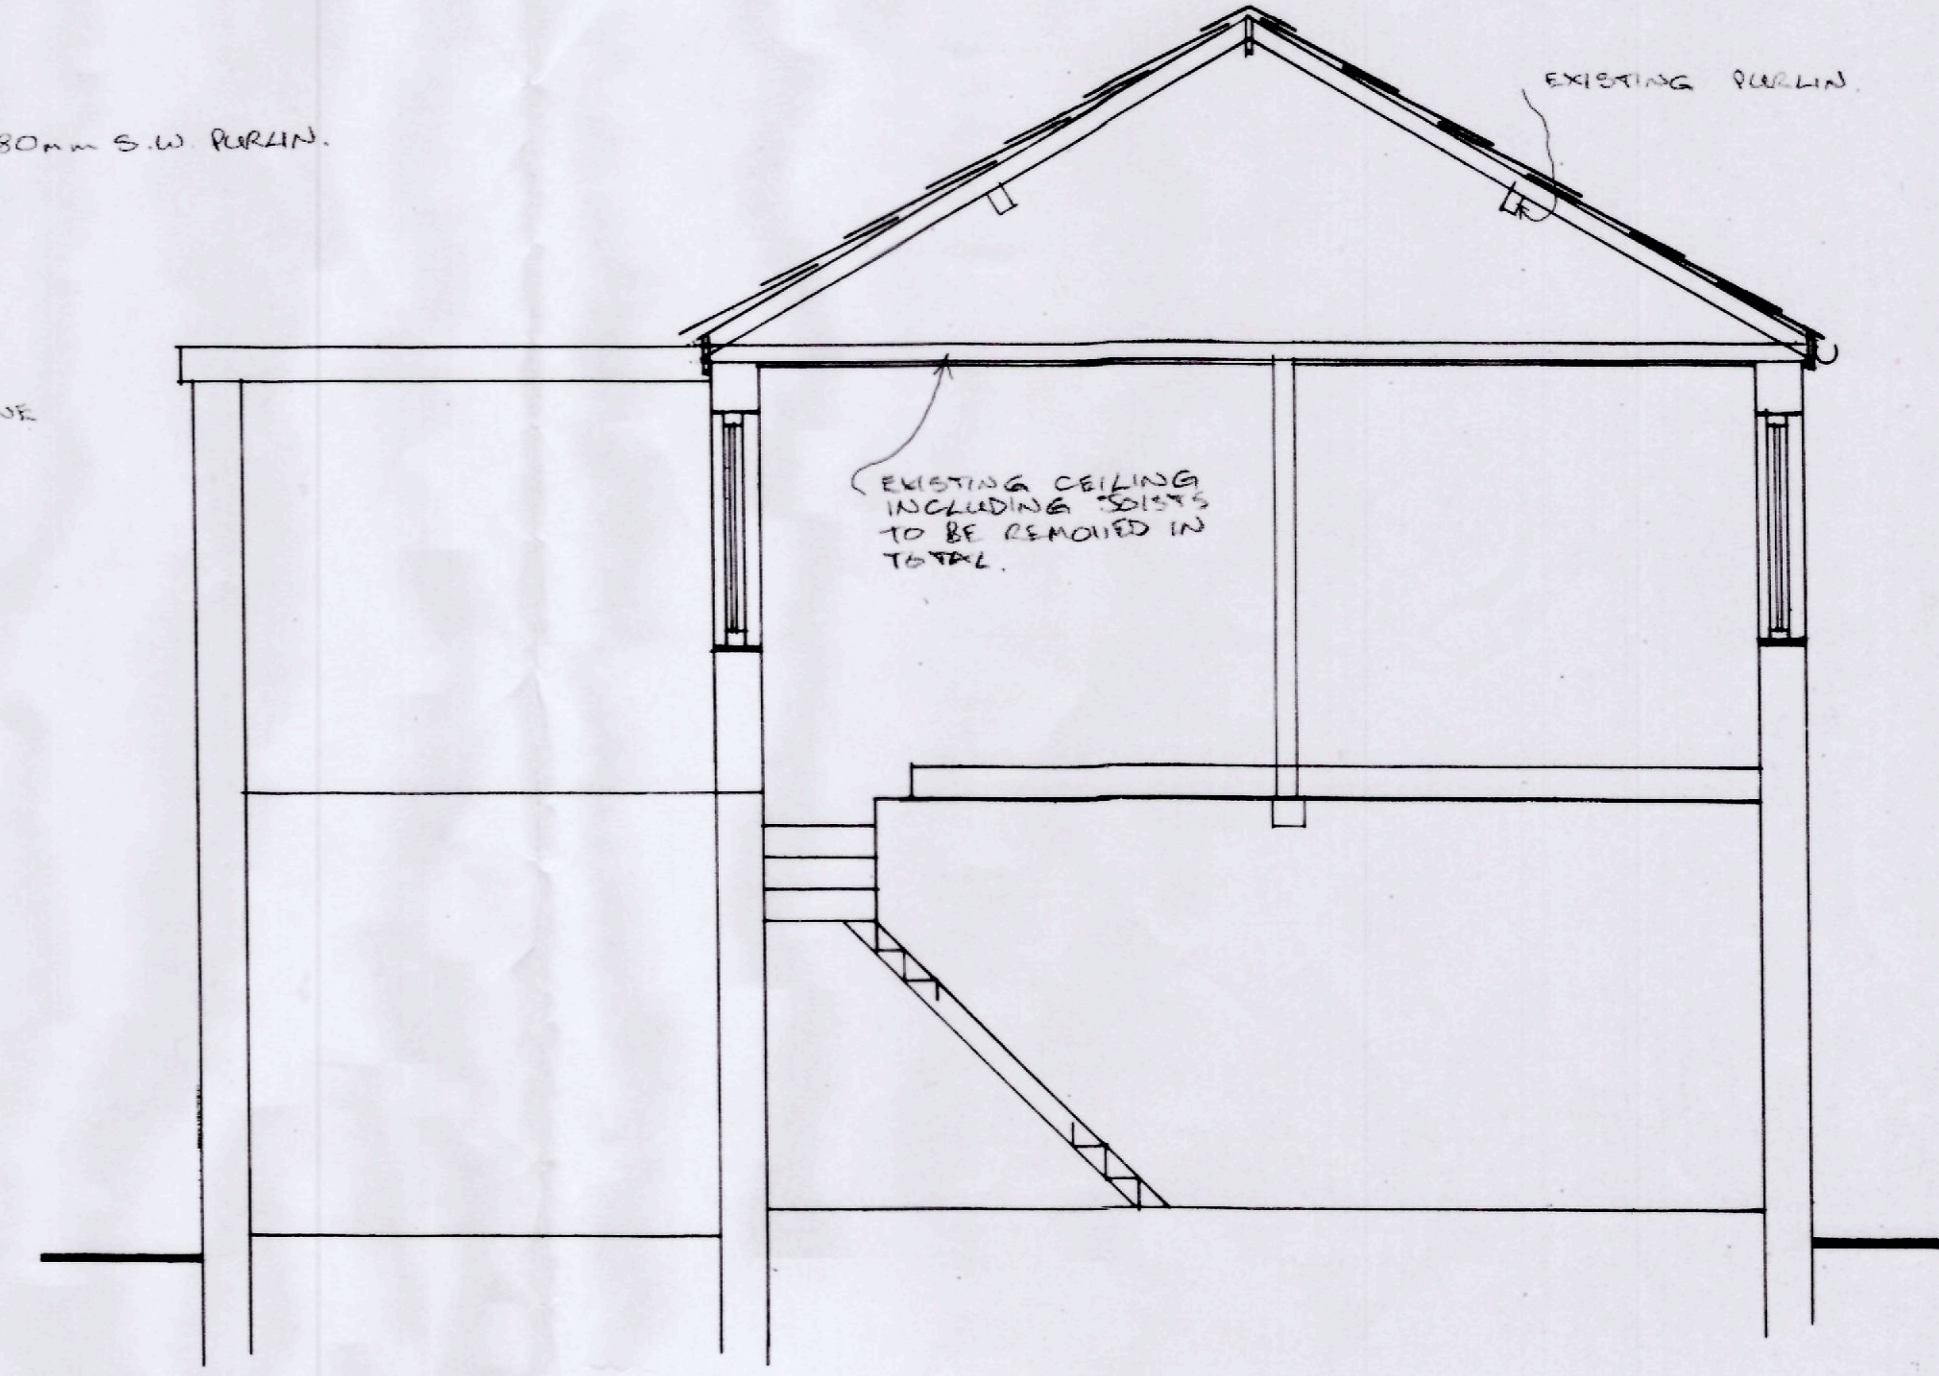


TYPICAL SECTION



REAR ELEVATION

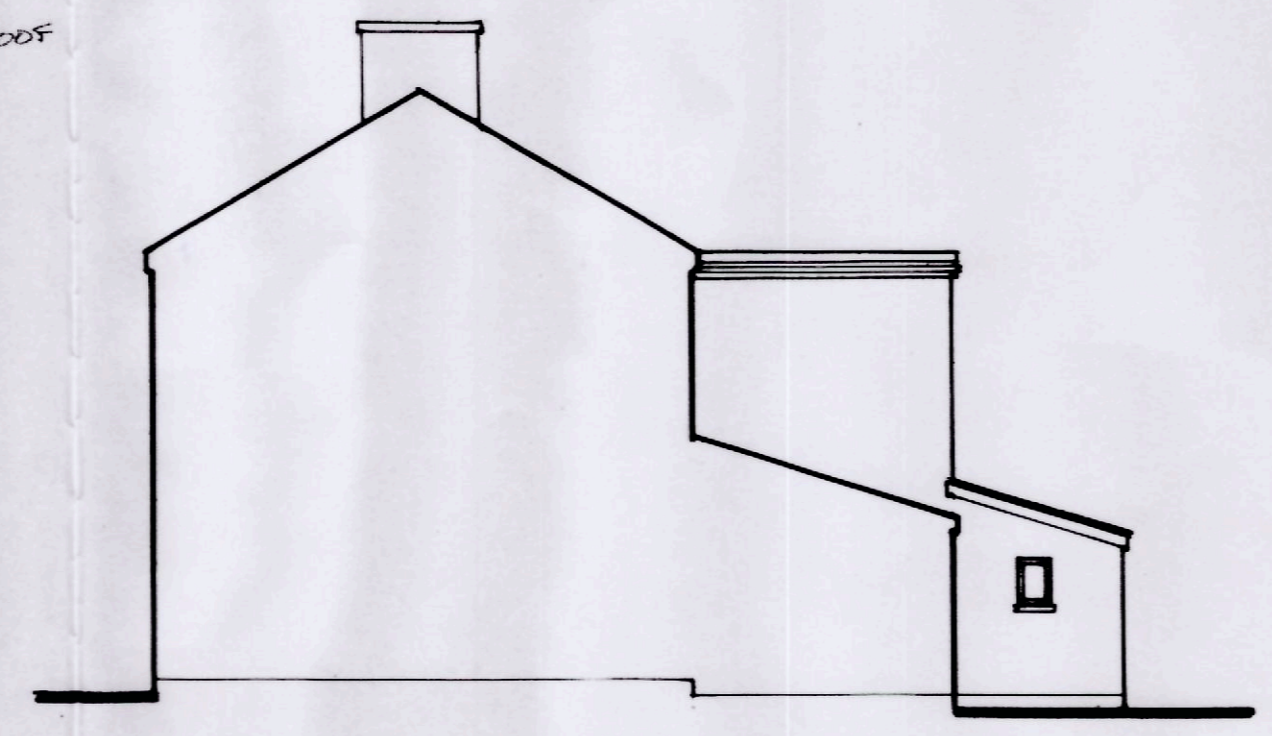

SIDE ELEVATION

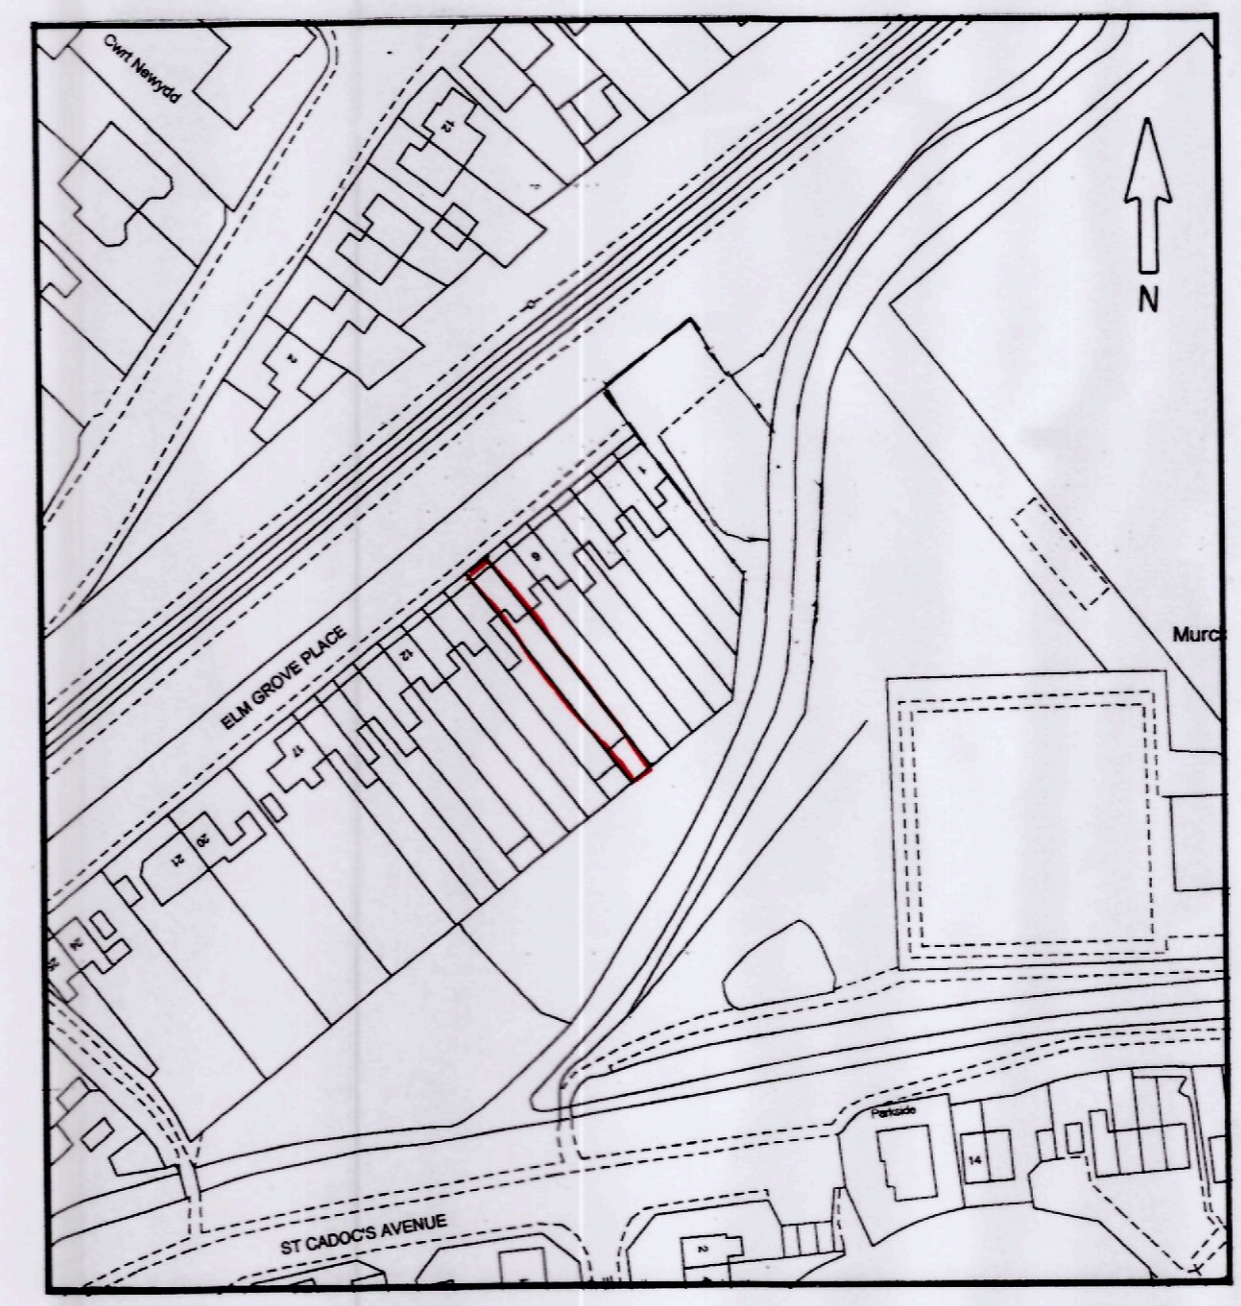

LOCATION PLAN 1:1250

14 014 48 FUL

RECEIVED
11 DEC 2014

Project: PROPOSED LOFT CONVERSION WITH REAR DORMER & INTERNAL ALTERATIONS at 8, ELM GROVE PLACE, DINAS POWYS, VALE OF GLAM.

EXISTING

Scale 1:100, 1:50. Drwg. No. MCD 01 Date, DECEMBER 2014

meridian
BUILDING DESIGN
Incorporating
VALE COUNTY GRANTS AGENCY

Tel/Fax 02920 515952

All dimensions to be checked on site prior to commencement of works. Exact Location of all services to be determined on site by owner/builder.