


THE VALE OF GLAMORGAN COUNCIL  
**SUPERSEDED**

**SITE PLAN**  
SCALE 1:100 @ A1, 1:200 @ A3

Notes:  
Responsibility is not accepted for errors made by others scaling from this drawing.  
All construction information should be taken from figured dimensions only. Dimensions are in millimetres unless otherwise stated.  
All dimensions and conditions are to be checked on site prior to preparing drawings or commencing any work.  
Any variations or supplementary drawings are to be approved by The Architect.

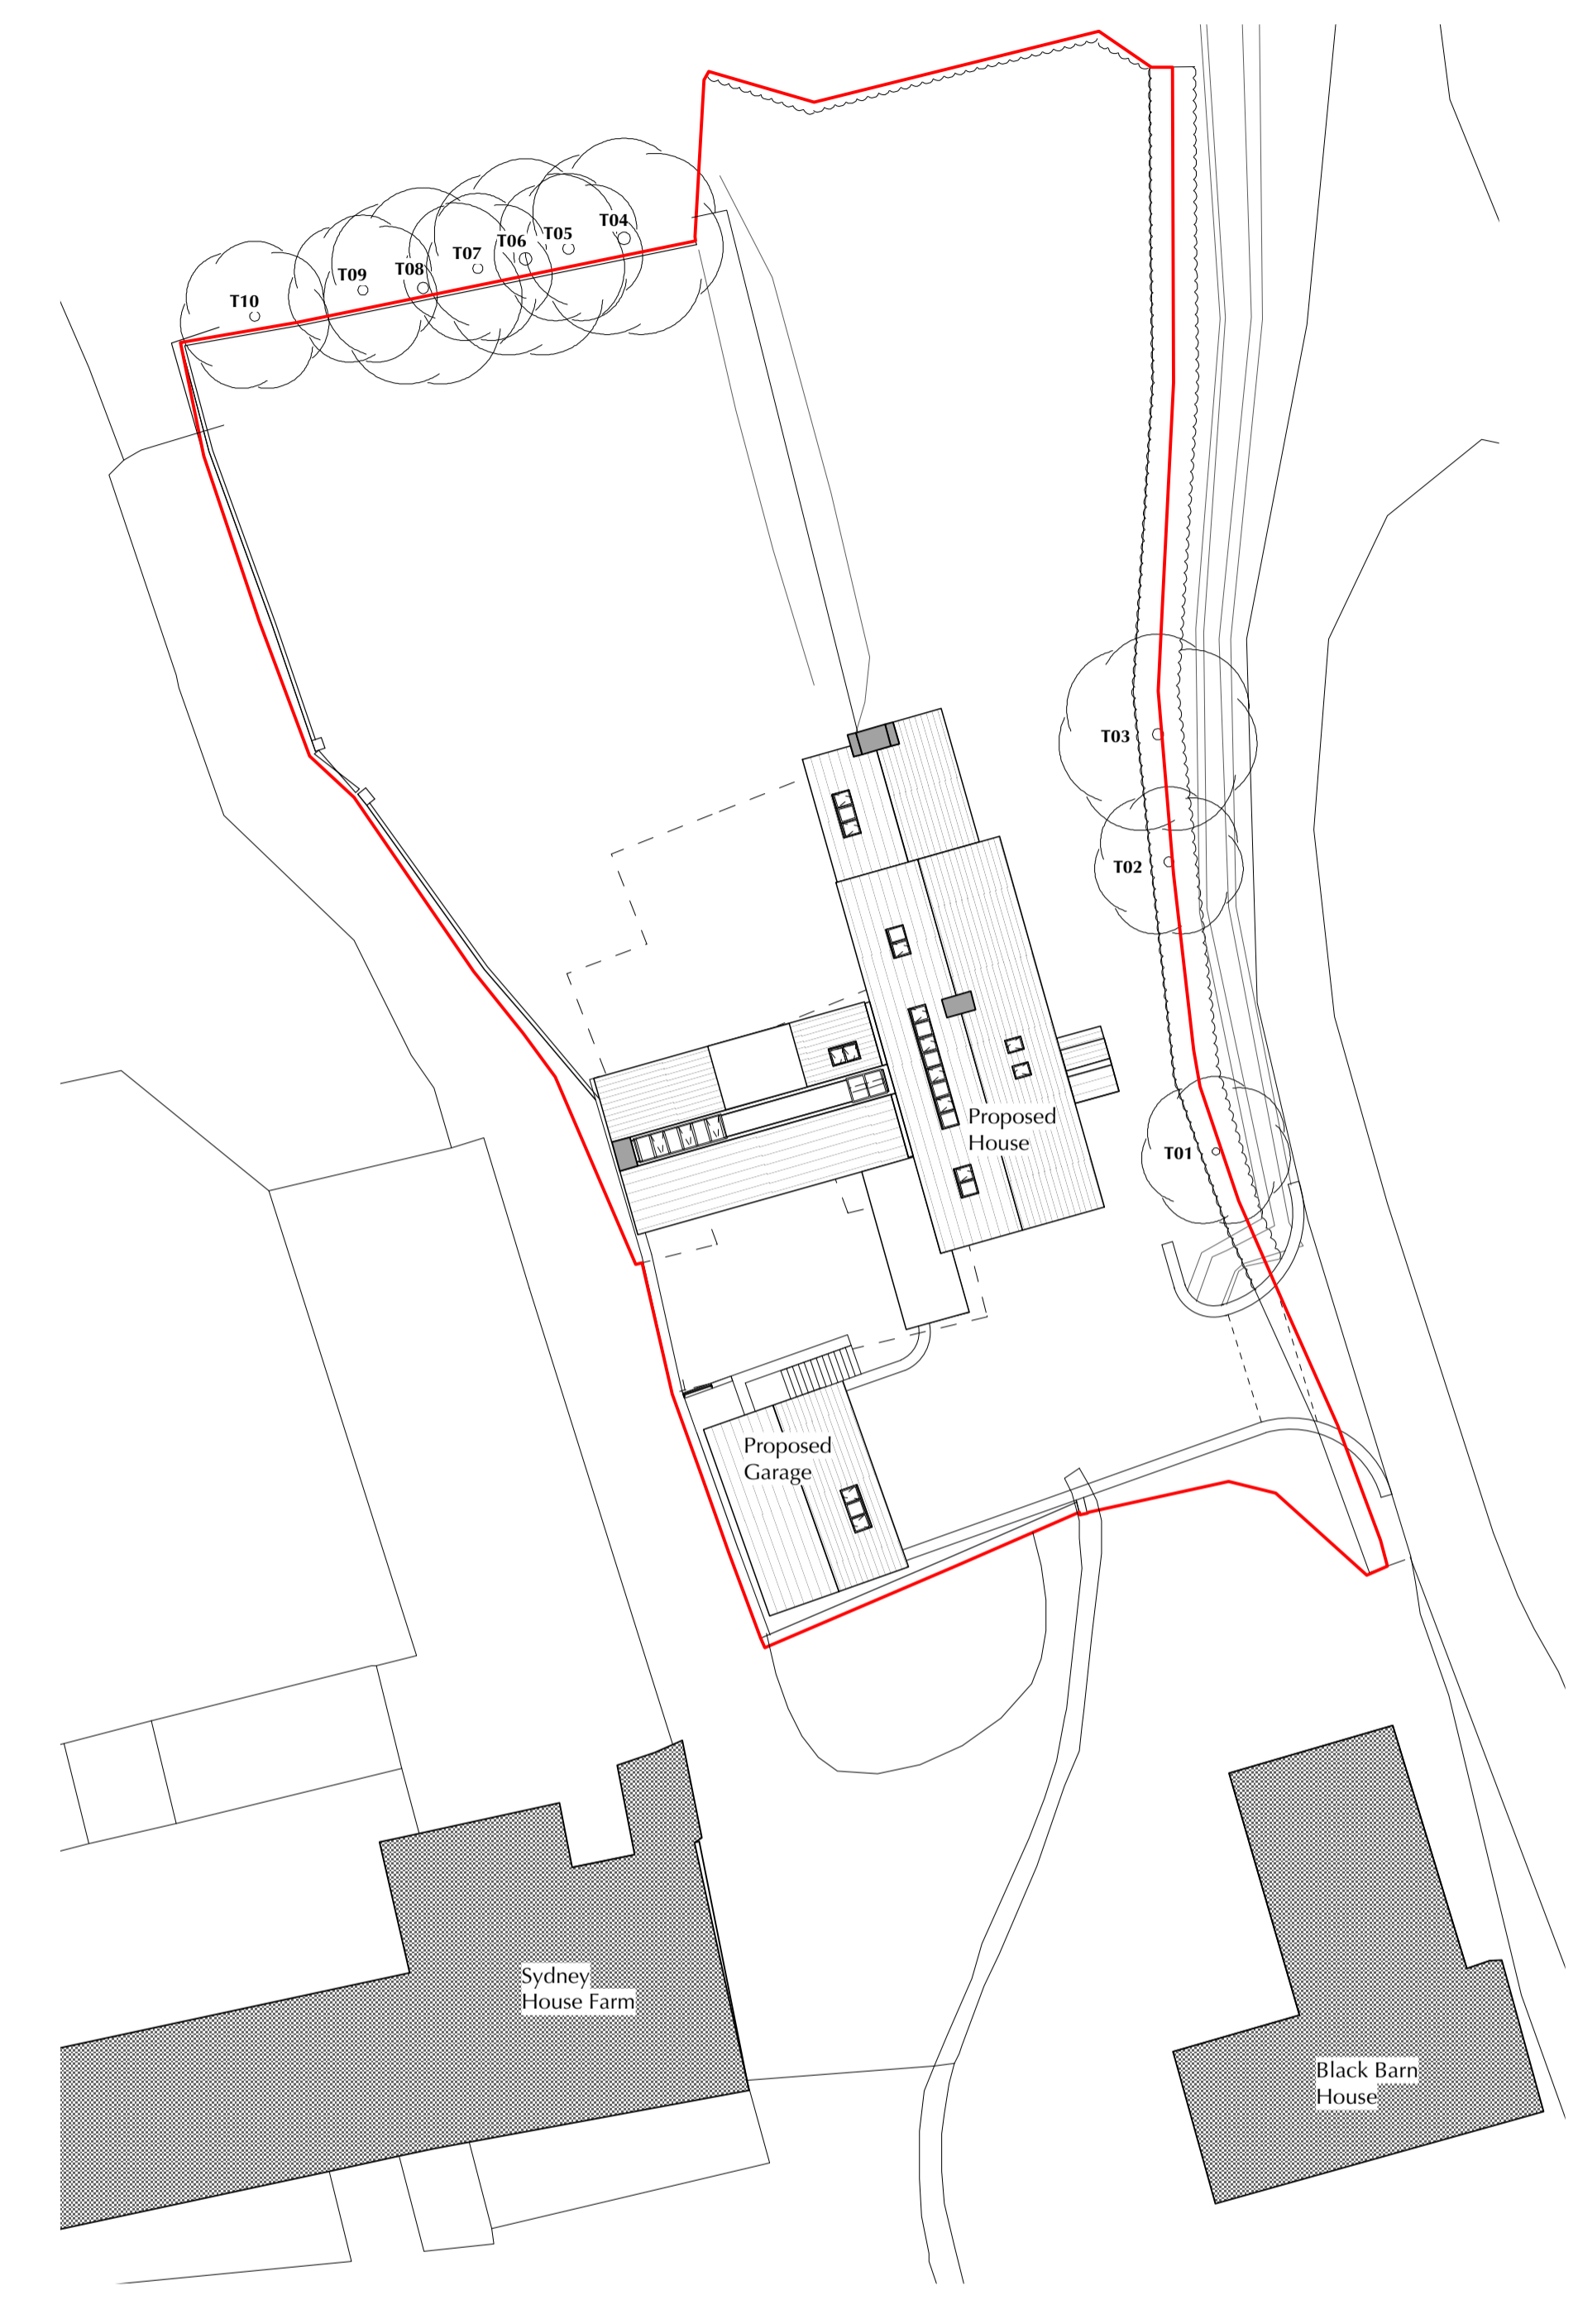

**LOCATION PLAN**  
SCALE 1:250 @ A1, 1:500 @ A3

NO.	DATE	REVISION
CLIENT <b>Mr &amp; Mrs Mackle</b>		
PROJECT <b>Stourbridge House, Llysworney</b>		
DRAWING TITLE <b>Proposed Site &amp; Location Plan</b>		
DRAWN/CHECKED CS/MP	SCALE 1:100 @ A1	DATE Nov' 2014
DRAWING NO. <b>3413</b>	REV. <b>P_200</b>	

DAVIES SUTTON ARCHITECTS  
 Penrhed Studios • Penrhed Street  
 Grangelwyn • Cardiff • CF11 7JL  
 Tel: 029 2066 4455 • Fax: 029 2066 4411  
 E-mail: office@davies-sutton.co.uk  
 Web: www.davies-sutton.co.uk

DO NOT SCALE FOR CONSTRUCTION PURPOSES • ALL DIMENSIONS TO BE CHECKED ON SITE • NOTIFY ARCHITECT OF ALL DISCREPANCIES • THIS DRAWING IS COPYRIGHT