

MATERIALS

Traditional House:

- Walls - Natural rubble stone washed with a mineral paint / limewash finish
- Roof - Welsh natural grey slate
- Windows - Polyester powder coated aluminium
- Rooflights - Conservation roof light
- Front Door - Timber, framed, ledged and braced
- Rear Doors - Polyester powder coated aluminium
- Canopy - Timber framed with membrane roof

North Extension:

- Walls - Lime render generally. Welsh natural, grey slate hung tiles to West and North elevations above corner window
- Roof - Welsh natural grey slate
- Windows - Polyester powder coated aluminium
- Rooflights - Conservation roof light
- Sliding Doors - Polyester powder coated aluminium with timber surround

West Extension:

- Walls - Welsh natural grey slate hung tiles
- Roof - Welsh natural grey slate
- Windows - Polyester powder coated aluminium with timber surround
- Rooflights - Conservation roof light
- Sliding Doors - Polyester powder coated aluminium with timber surround

Garage:

- Walls - Lime render
- Roof - Welsh natural grey slate
- Windows - Polyester powder coated aluminium
- Rooflights - Conservation roof light
- Doors - Polyester powder coated aluminium
- Garage Door - Timber with timber surround

THE VALE OF GLAMORGAN COUNCIL
SUPERSEDED




EAST ELEVATION

SCALE 1:100 @ A1, 1:200 @ A3

SOUTH ELEVATION

SCALE 1:100 @ A1, 1:200 @ A3

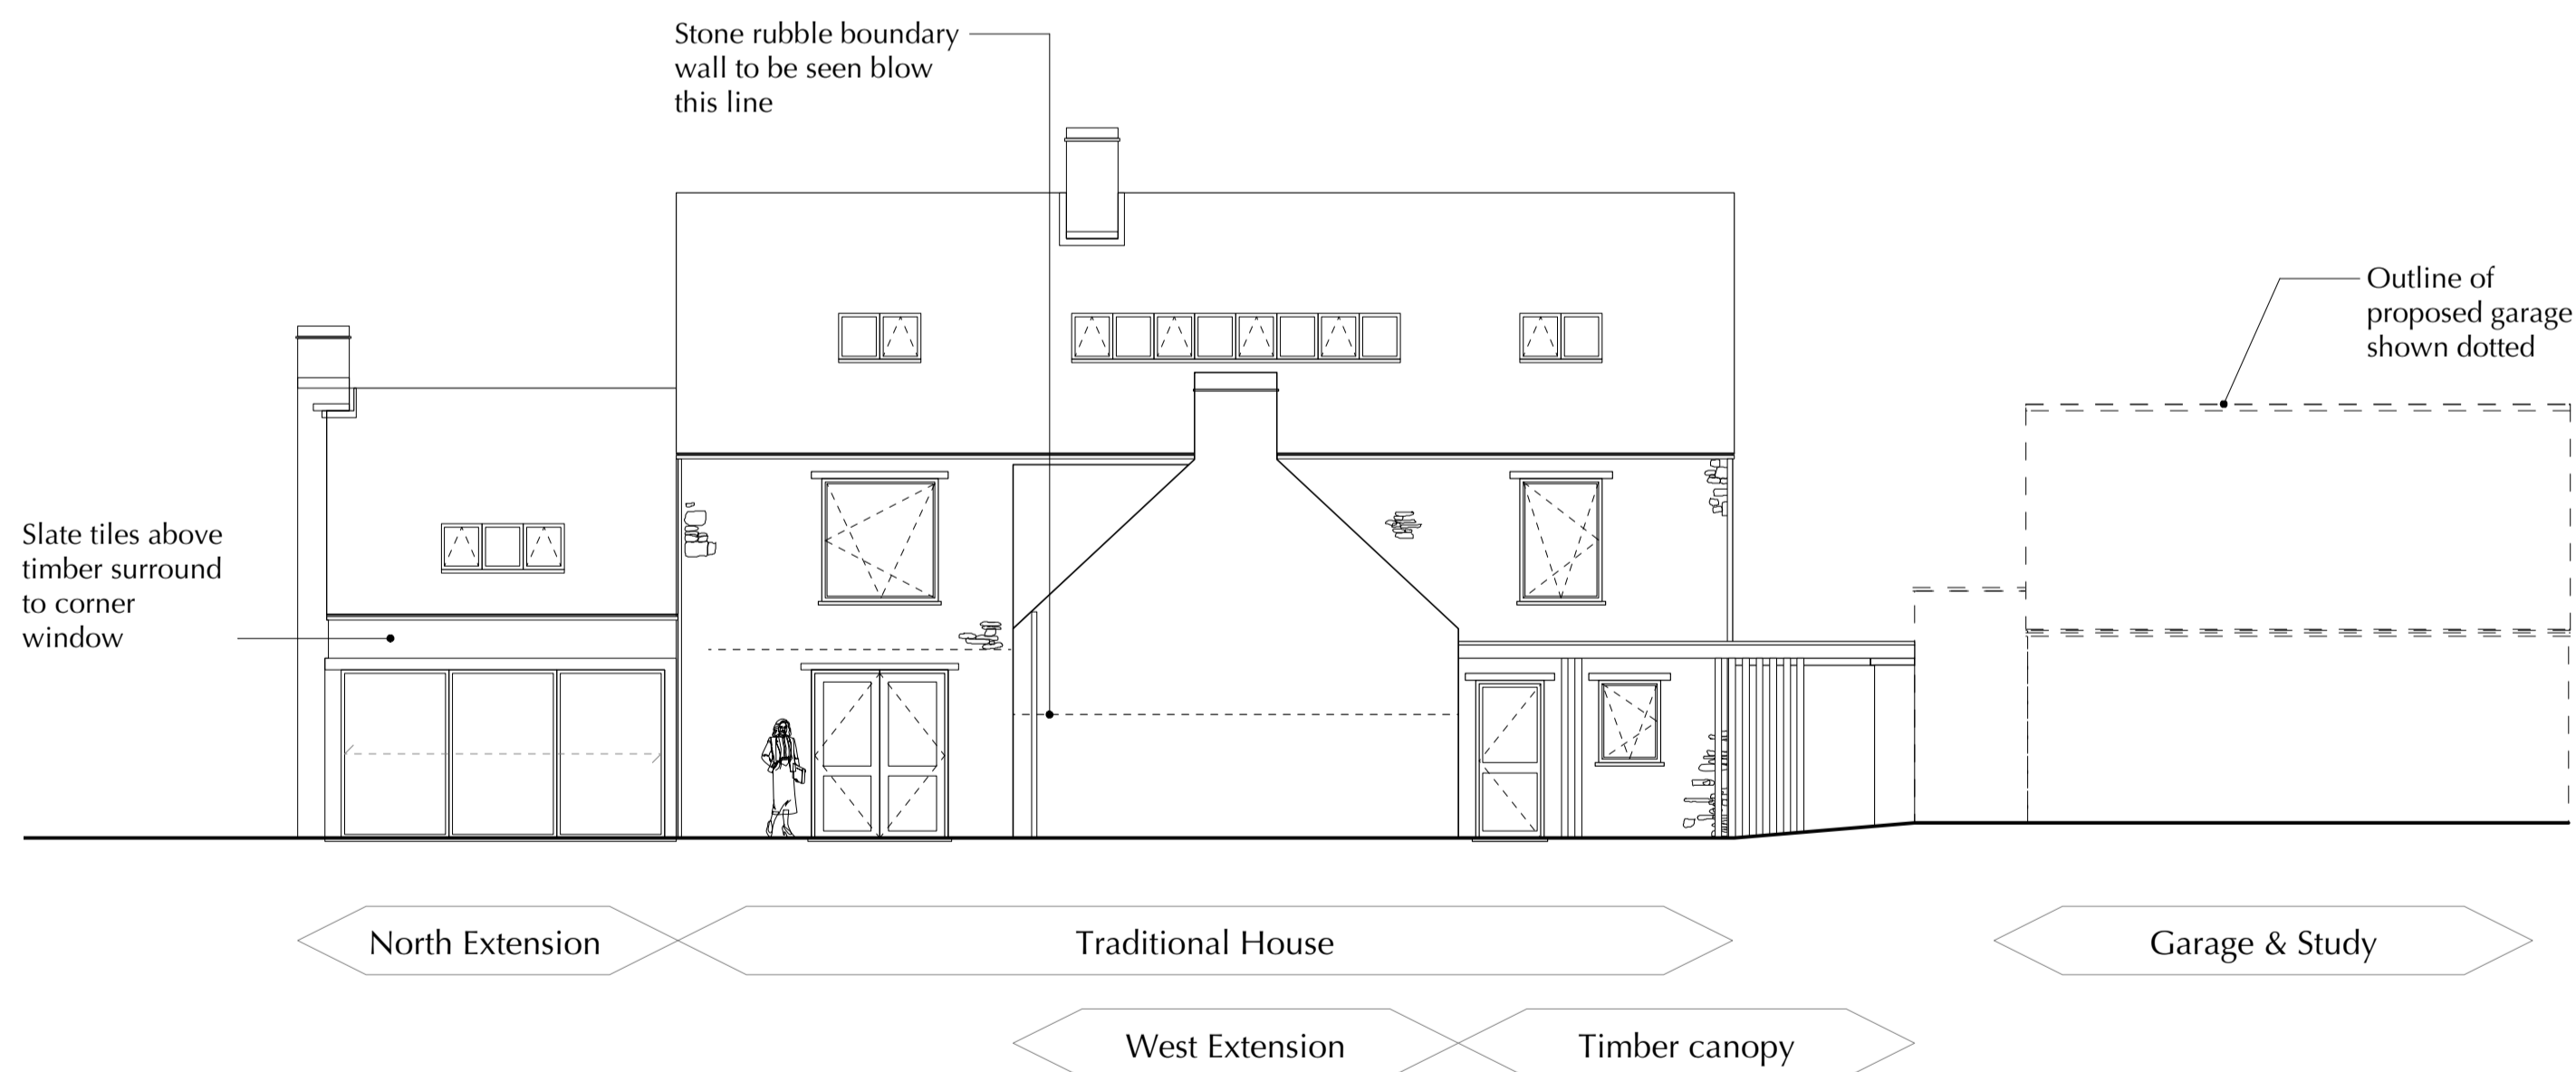

WEST ELEVATION

SCALE 1:100 @ A1, 1:200 @ A3

NORTH ELEVATION

SCALE 1:100 @ A1, 1:200 @ A3

Notes:

Responsibility is not accepted for errors made by others scaling from this drawing.

All construction information should be taken from figured dimensions only. Dimensions are in millimetres unless otherwise stated.

All dimensions and conditions are to be checked on site prior to preparing drawings or commencing any work.

Any variations or supplementary drawings are to be approved by The Architect.

NO.	DATE	REVISION
CLIENT Mr & Mrs Mackle		
PROJECT Stourbridge House, Llysworney		
DRAWING TITLE Proposed Elevations		
DRAWN/CHECKED CS/MP	SCALE 1:100 @ A1	DATE Nov' 2014
DRAWING NO. 3413	REV. P_300	

DO NOT SCALE FOR CONSTRUCTION PURPOSES • ALL DIMENSIONS TO BE CHECKED ON SITE • NOTIFY ARCHITECT OF ALL DISCREPANCIES • THIS DRAWING IS COPYRIGHT

DAVIES SUTTON
ARCHITECTS
Penrhod Studios • Penrhod Street
Grangelown • Cardiff • CF11 7JU
Tel: 029 2066 4455 • Fax: 029 2066 4411
E-mail: office@davies-sutton.co.uk
Web: www.davies-sutton.co.uk