



- Garage:**
- Walls - Lime render
  - Roof - Welsh natural grey slate
  - Windows - Polyester powder coated aluminium
  - Rooflights - Conservation roof light
  - Doors - Polyester powder coated aluminium to study
  - Timber to garage door


THE VALE OF GLAMORGAN COUNCIL  
**SUPERSEDED**

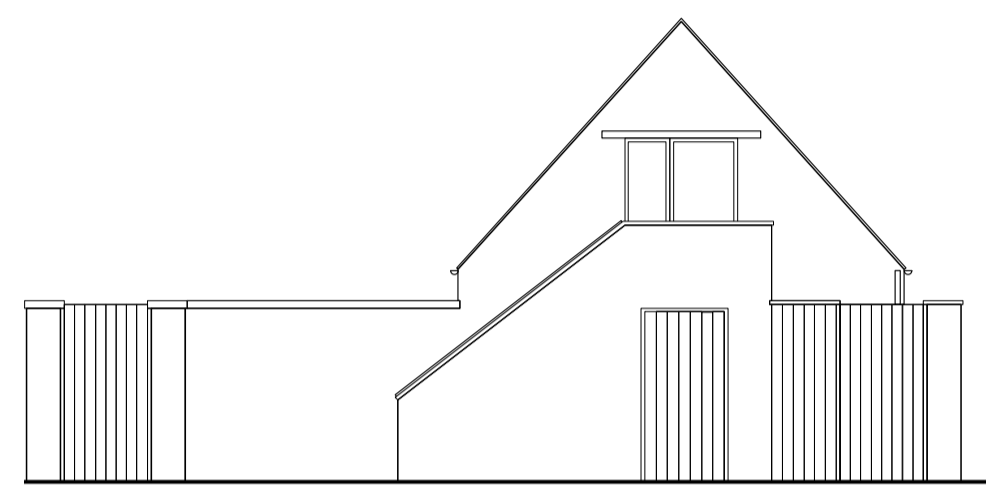


Garage & Study

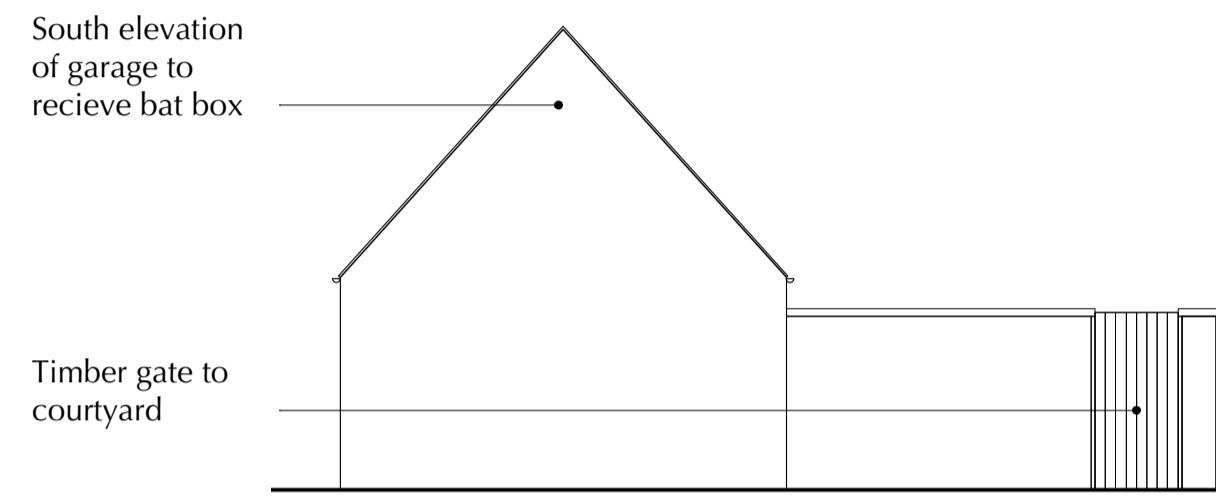


Garage & Study

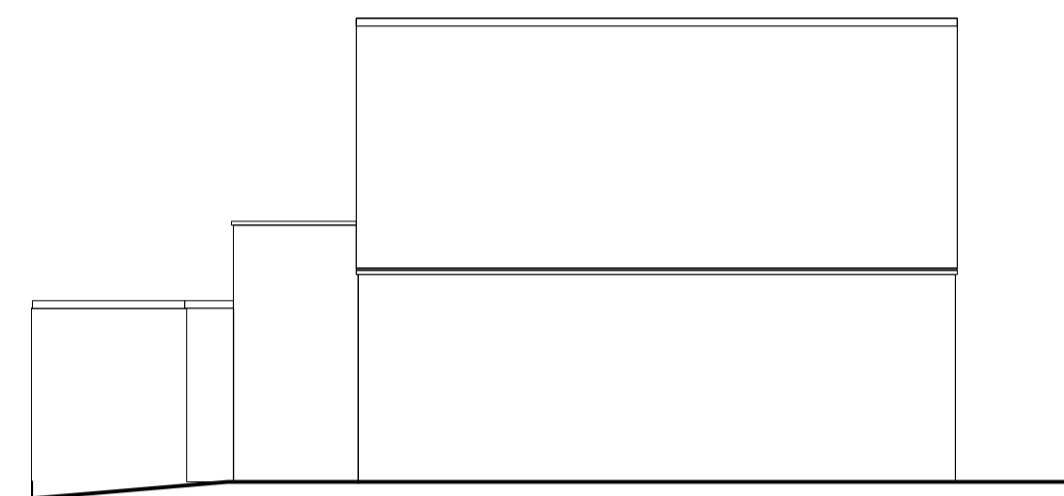

Garage & Study

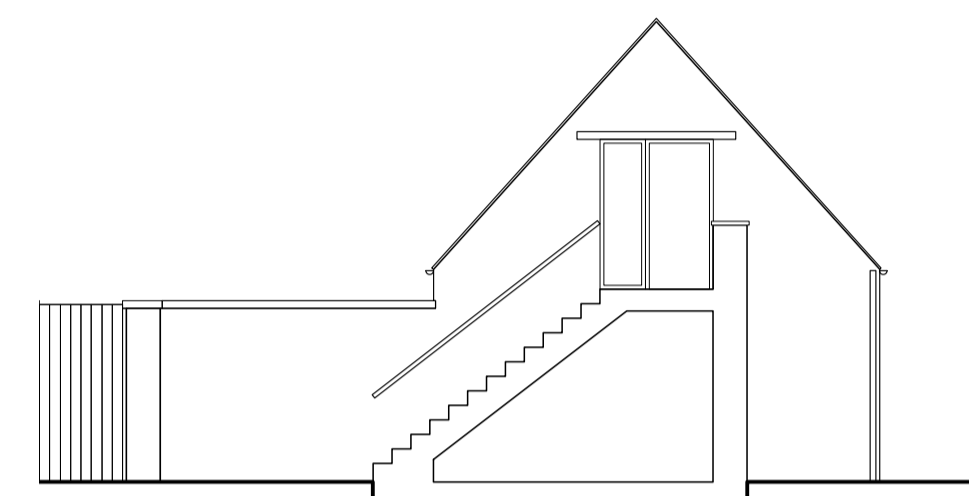

Store Bin Store

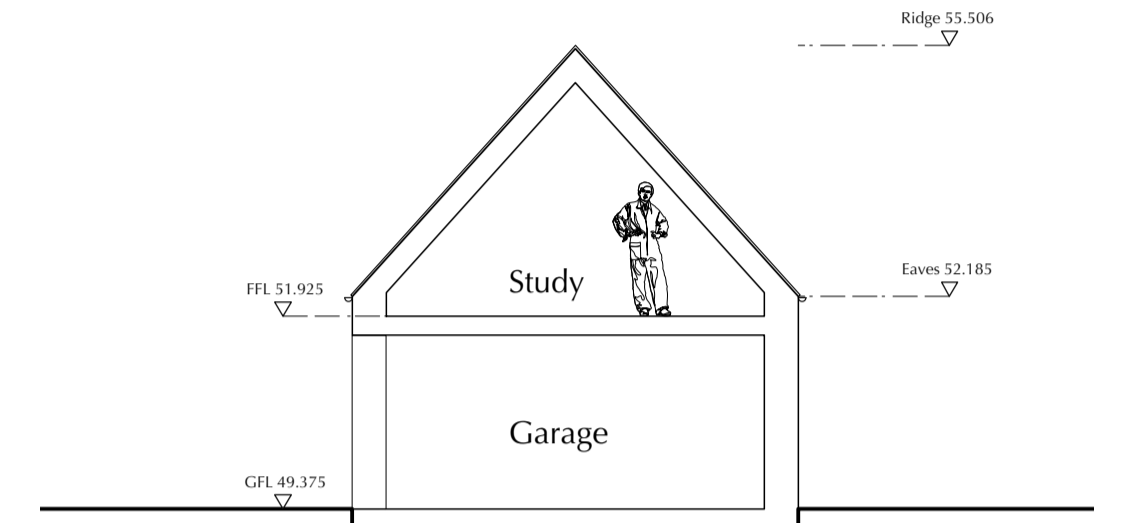

Garage & Study


**NORTH ELEVATION - GARAGE**  
SCALE 1:100 @ A1, 1:200 @ A3

**SOUTH ELEVATION - GARAGE**  
SCALE 1:100 @ A1, 1:200 @ A3

**WEST ELEVATION - GARAGE**  
SCALE 1:100 @ A1, 1:200 @ A3

**SECTION THROUGH GARAGE STEPS**  
SCALE 1:100 @ A1, 1:200 @ A3

**CROSS SECTION THROUGH GARAGE**  
SCALE 1:100 @ A1, 1:200 @ A3

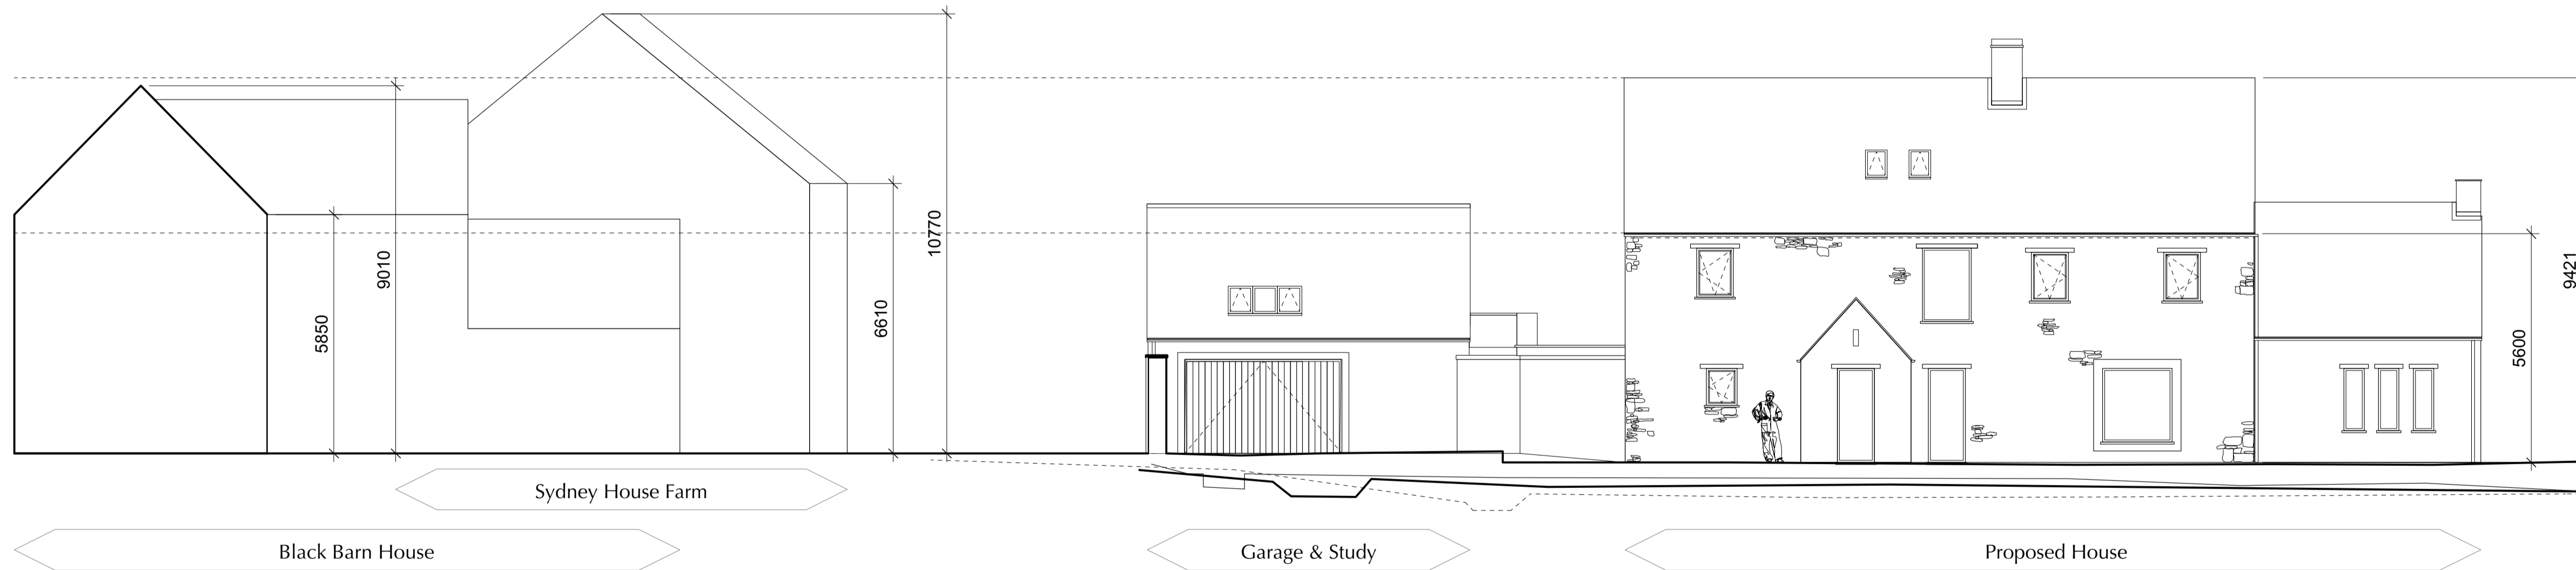

**NORTH - SOUTH SITE SECTION SHOWING EAST ELEVATION OF HOUSE**  
SCALE 1:100 @ A1, 1:200 @ A3

Notes:  
Responsibility is not accepted for errors made by others scaling from this drawing.

All construction information should be taken from figured dimensions only.  
Dimensions are in millimetres unless otherwise stated.

All dimensions and conditions are to be checked on site prior to preparing drawings or commencing any work.

Any variations or supplementary drawings are to be approved by The Architect.

NO.	DATE	REVISION		
CLIENT				
PROJECT			Stourbridge House, Llysworney	
DRAWING TITLE			Proposed Garage Elevations & Site Section	
DRAWN/CHECKED	SCALE	DATE	DRAWING NO.	REV.
CS/MP	1:100 @ A1	Nov' 2014	3413	P_301

DO NOT SCALE FOR CONSTRUCTION PURPOSES • ALL DIMENSIONS TO BE CHECKED ON SITE • NOTIFY ARCHITECT OF ALL DISCREPANCIES • THIS DRAWING IS COPYRIGHT