


Coed Criafol

THE VALE OF
GLAMORGAN COUNCIL
TOWN AND COUNTRY PLANNING ACT 1990
REFUSED



14 01 4 6 0 FUL

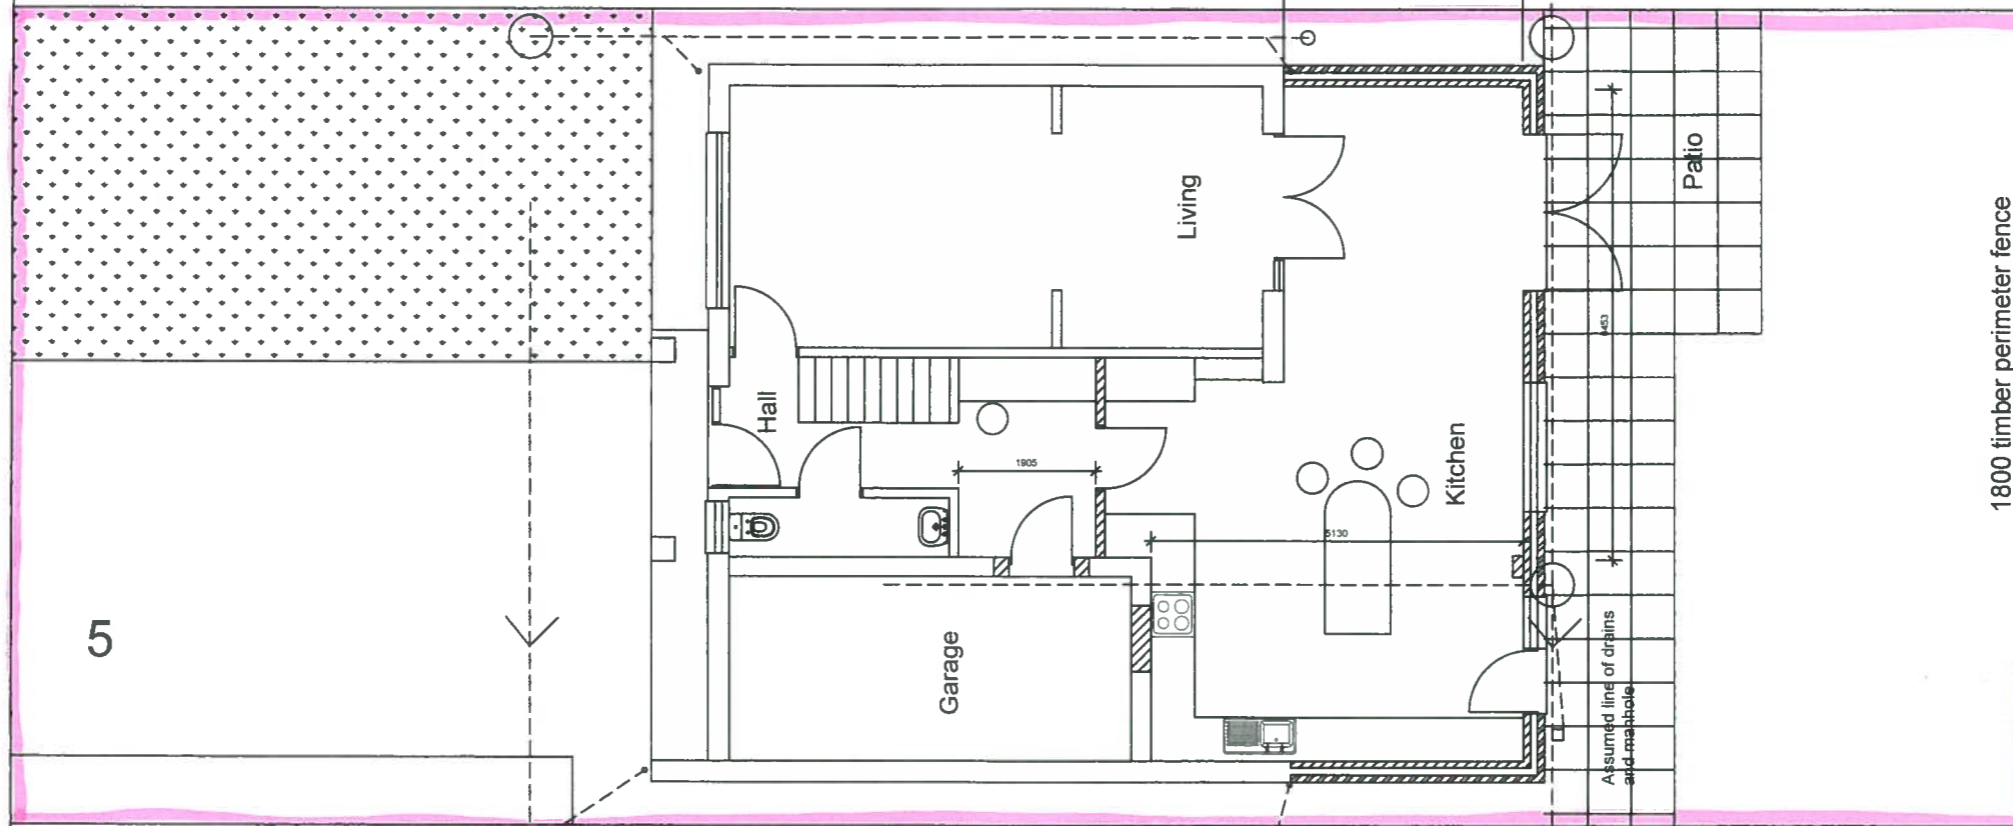

Proposed Kitchen, Living Room.
and Bedroom Extension
To 5 Coed Criafol Barry CF63
1AT
for Mrs Z Safdar

Proposed Site Plan

Scale 1:100 December 2014