



THE VALE OF
GLAMORGAN COUNCIL
TOWN AND COUNTRY PLANNING ACT 1990
APPROVED
SUBJECT TO COMPLIANCE WITH CONDITIONS (IF ANY)

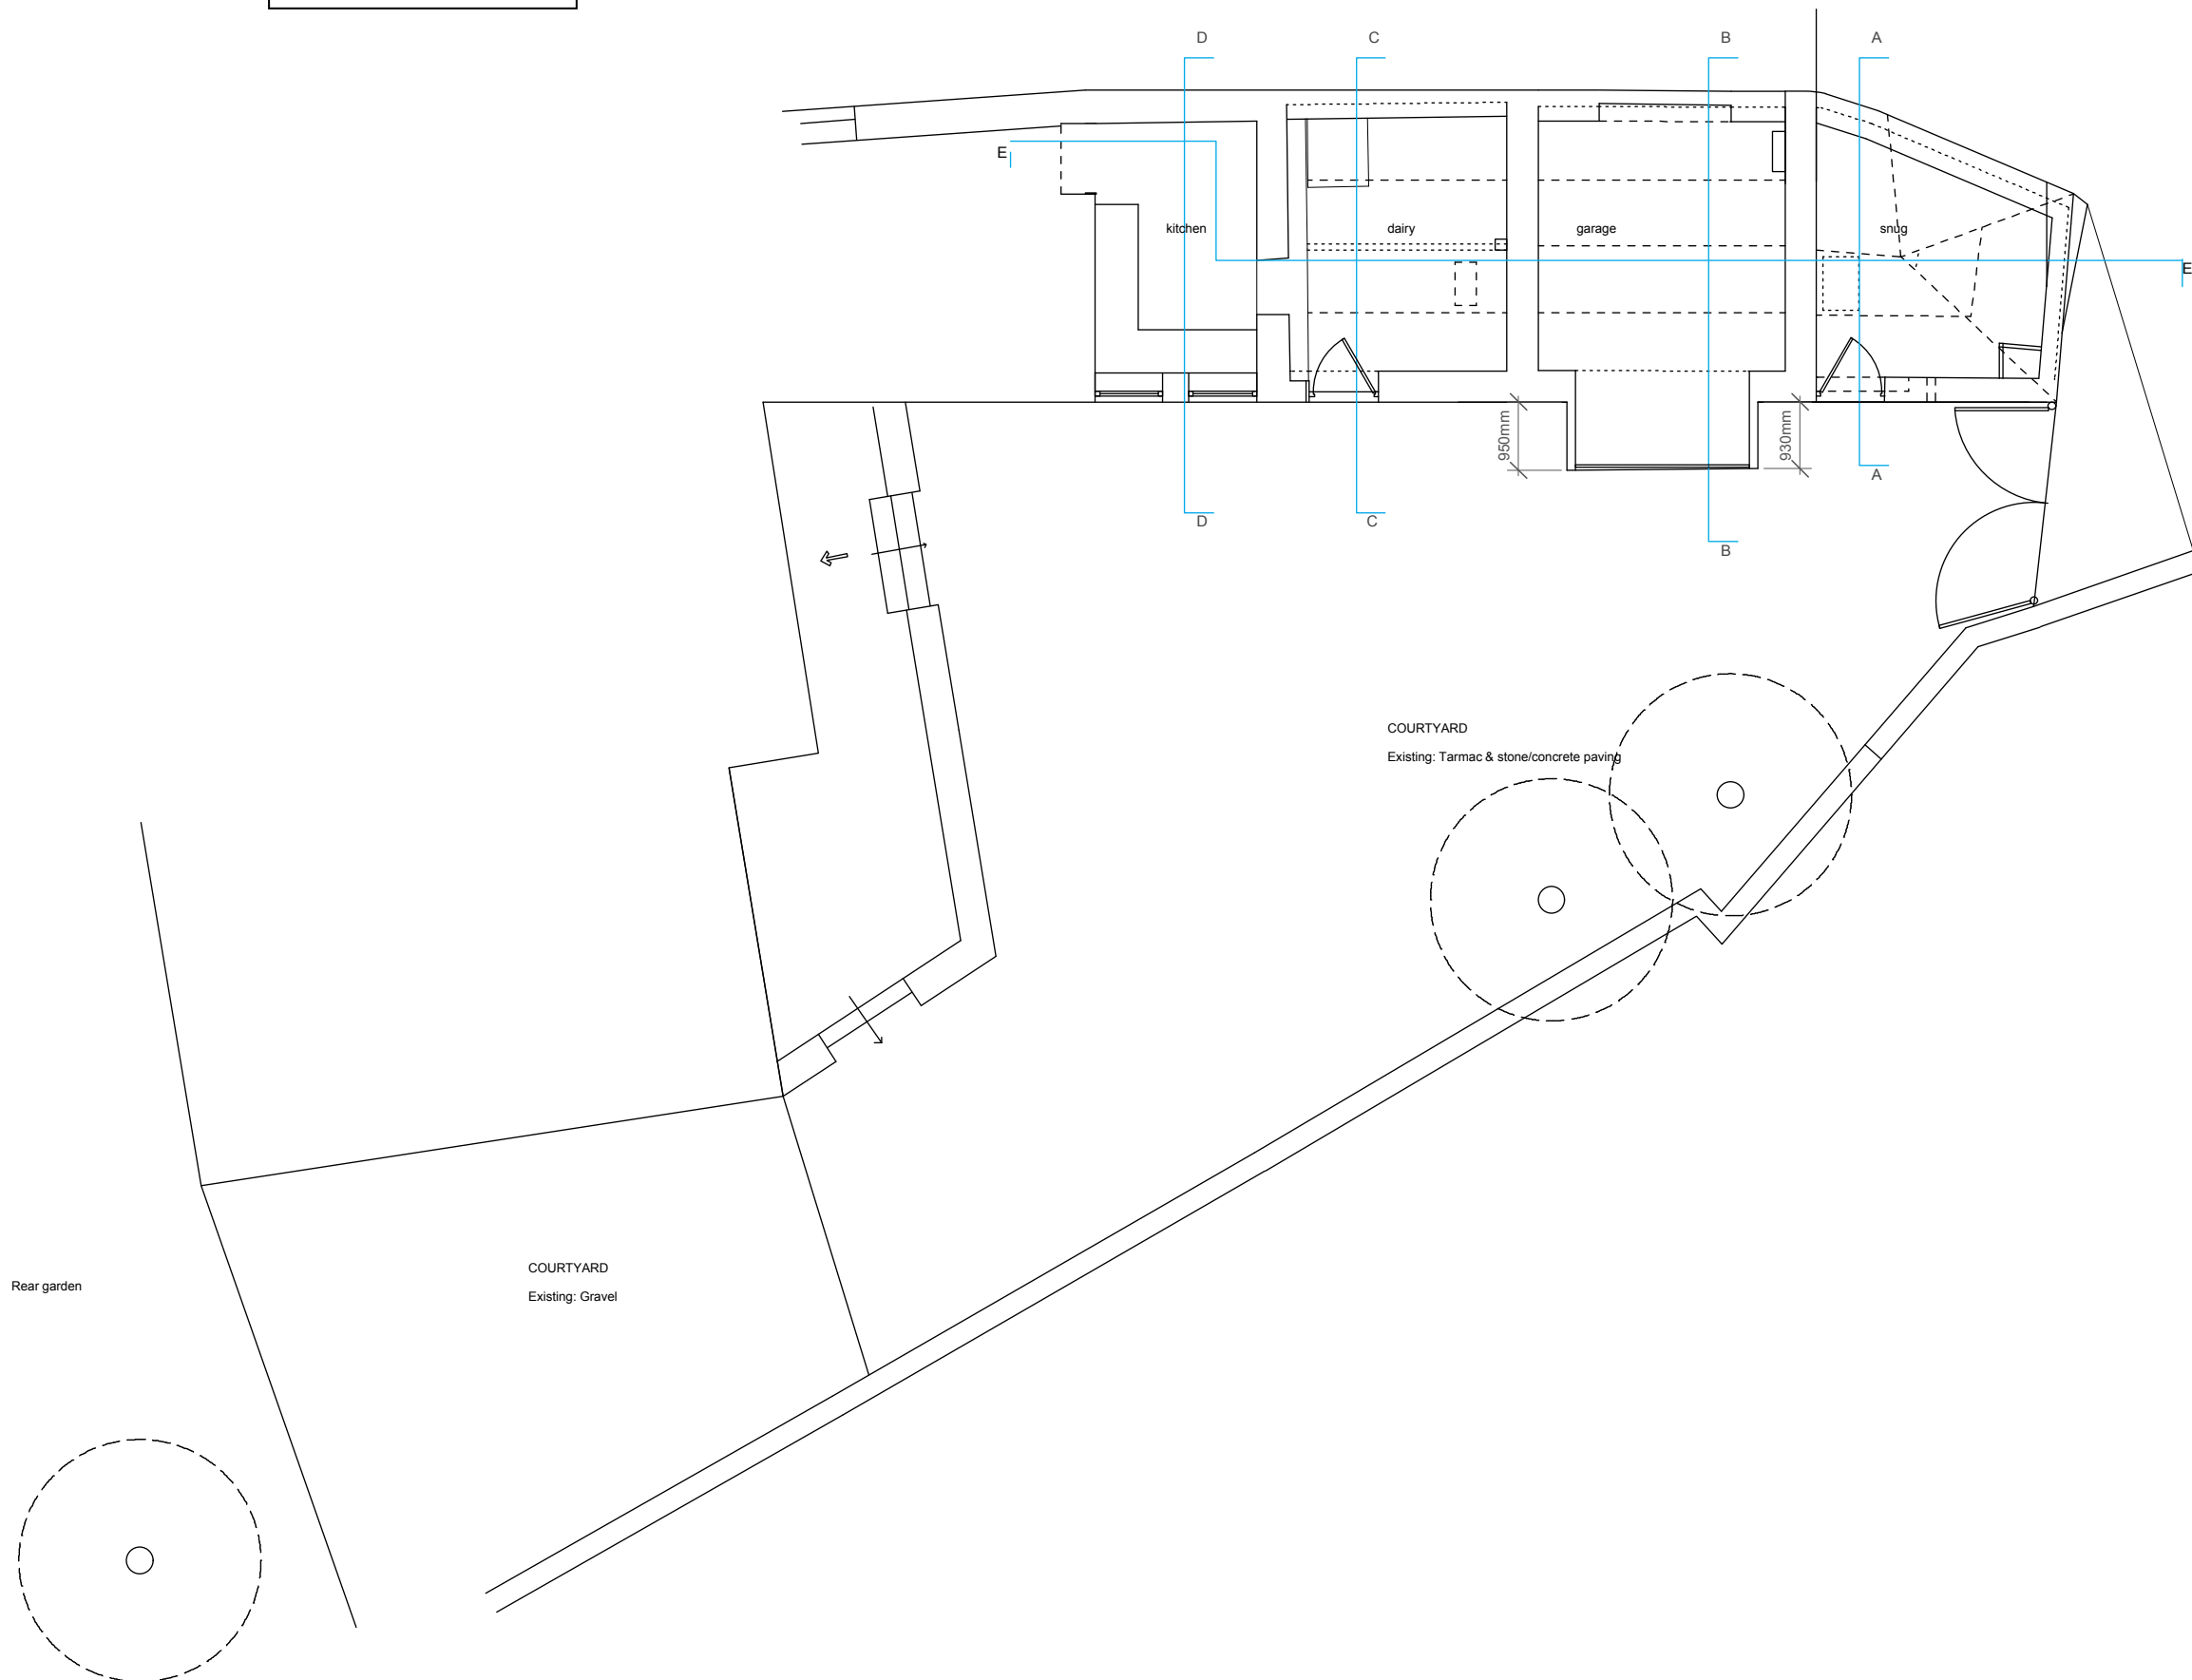

Notes

Key

Revisions

 

STAGE: PLANNING

PROJECT NAME
BUTE HOUSE, Penarth - Conversion of outbuildings
to Annexed apartment

Drawing Title EXISTING: FLOOR PLAN

Job no: 14002

Drawing No	Revision	Scale	Date
P02		1:100@A3	23.10.2014

Drawn by
JW

Checked by

studio walmsley
hoole & walmsley ARCHITECTS


m	07971 833046	Ty Caredig
t	029 2051 5250	Old Farm Mews
e	jacqui@studiowalmsley.com	Dinas Powys
w	www.hoolewalmsley.com	Vale of Glamorgan CF64 4AZ

THE VALE OF
GLAMORGAN COUNCIL
TOWN AND COUNTRY PLANNING ACT 1990
APPROVED
SUBJECT TO COMPLIANCE WITH CONDITIONS (IF ANY)

Notes

Key

Revisions

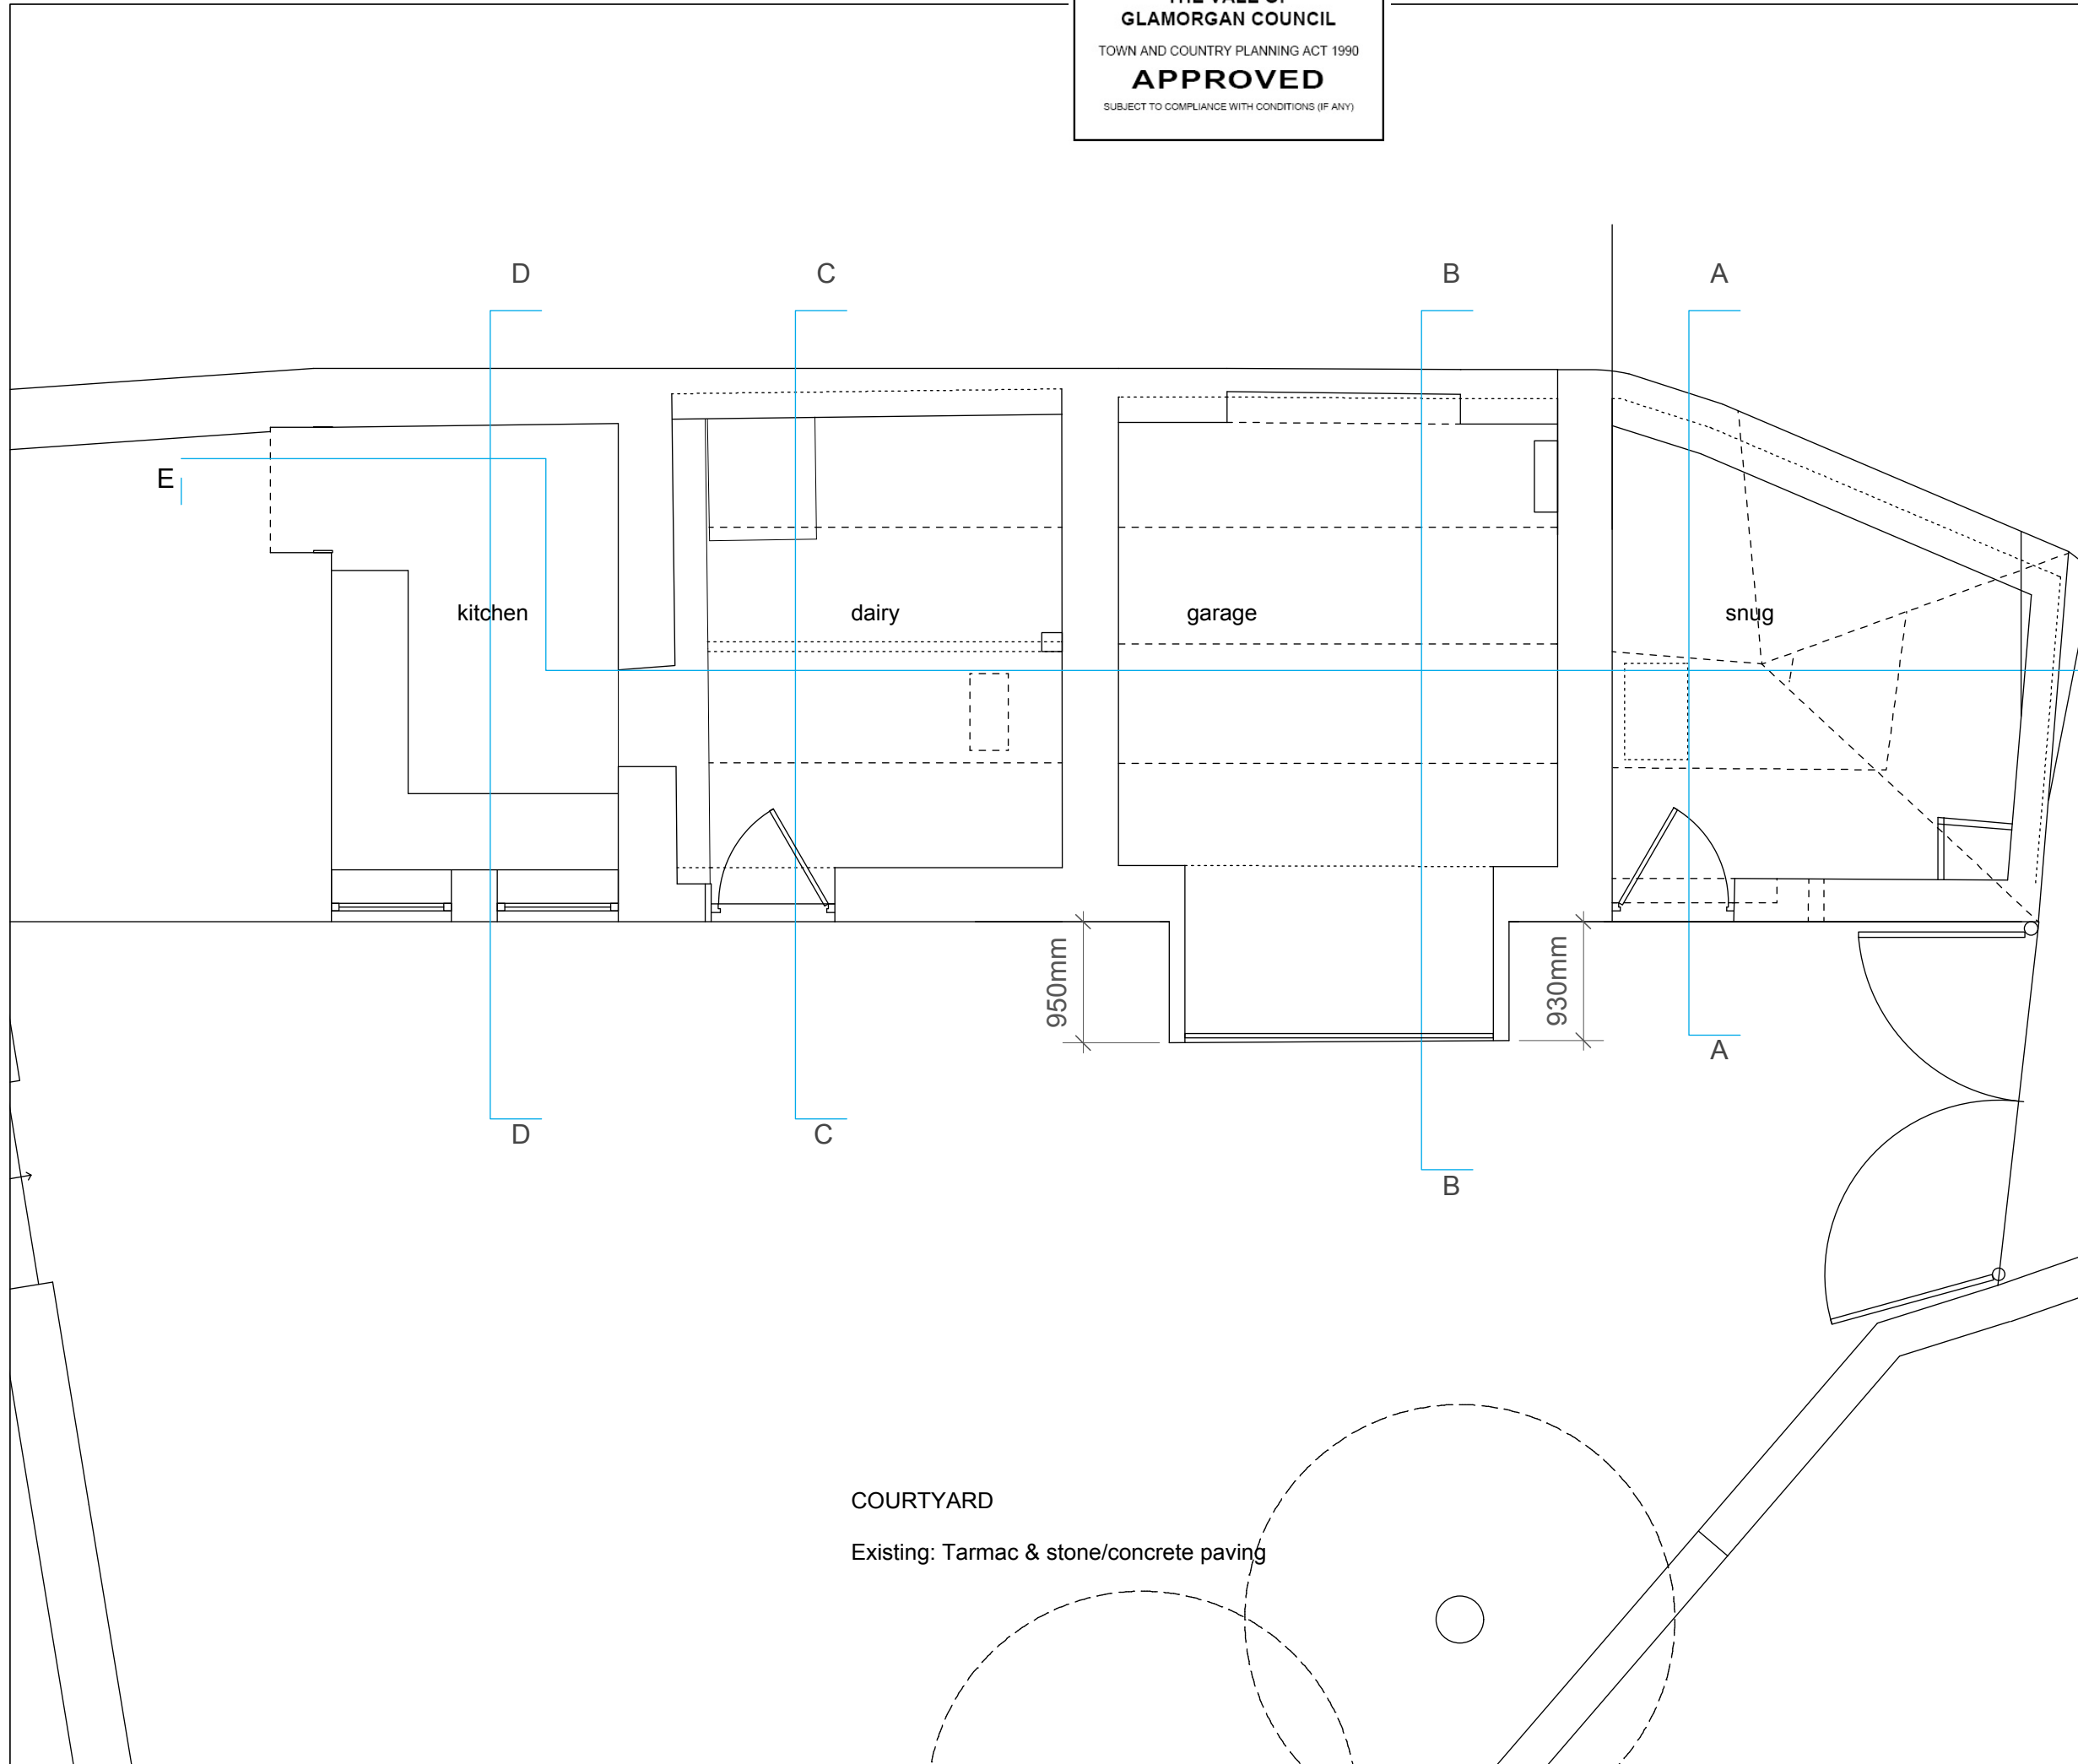

ST A G E: PLANNING

PROJECT NAME
BUTE HOUSE, Penarth - Conversion of outbuildings
to Annexed apartment

**Drawing Title EXISTING: GROUND FLOOR and
COURTYARD PLAN**

Job no: 14002

Drawing No	Revision	Scale	Date
P03		1:50@A3	23.10.2014


Drawn by
JW

Checked by

studio walmsley
hoole & walmsley ARCHITECTS

m	07971 833046	Ty Caredig
t	029 2051 5250	Old Farm Mews
e	jacqui@studiowalmsley.com	Dinas Powys
w	www.hoolewalmsley.com	Vale of Glamorgan CF64 4AZ

THE VALE OF
GLAMORGAN COUNCIL
TOWN AND COUNTRY PLANNING ACT 1990
APPROVED
SUBJECT TO COMPLIANCE WITH CONDITIONS (IF ANY)

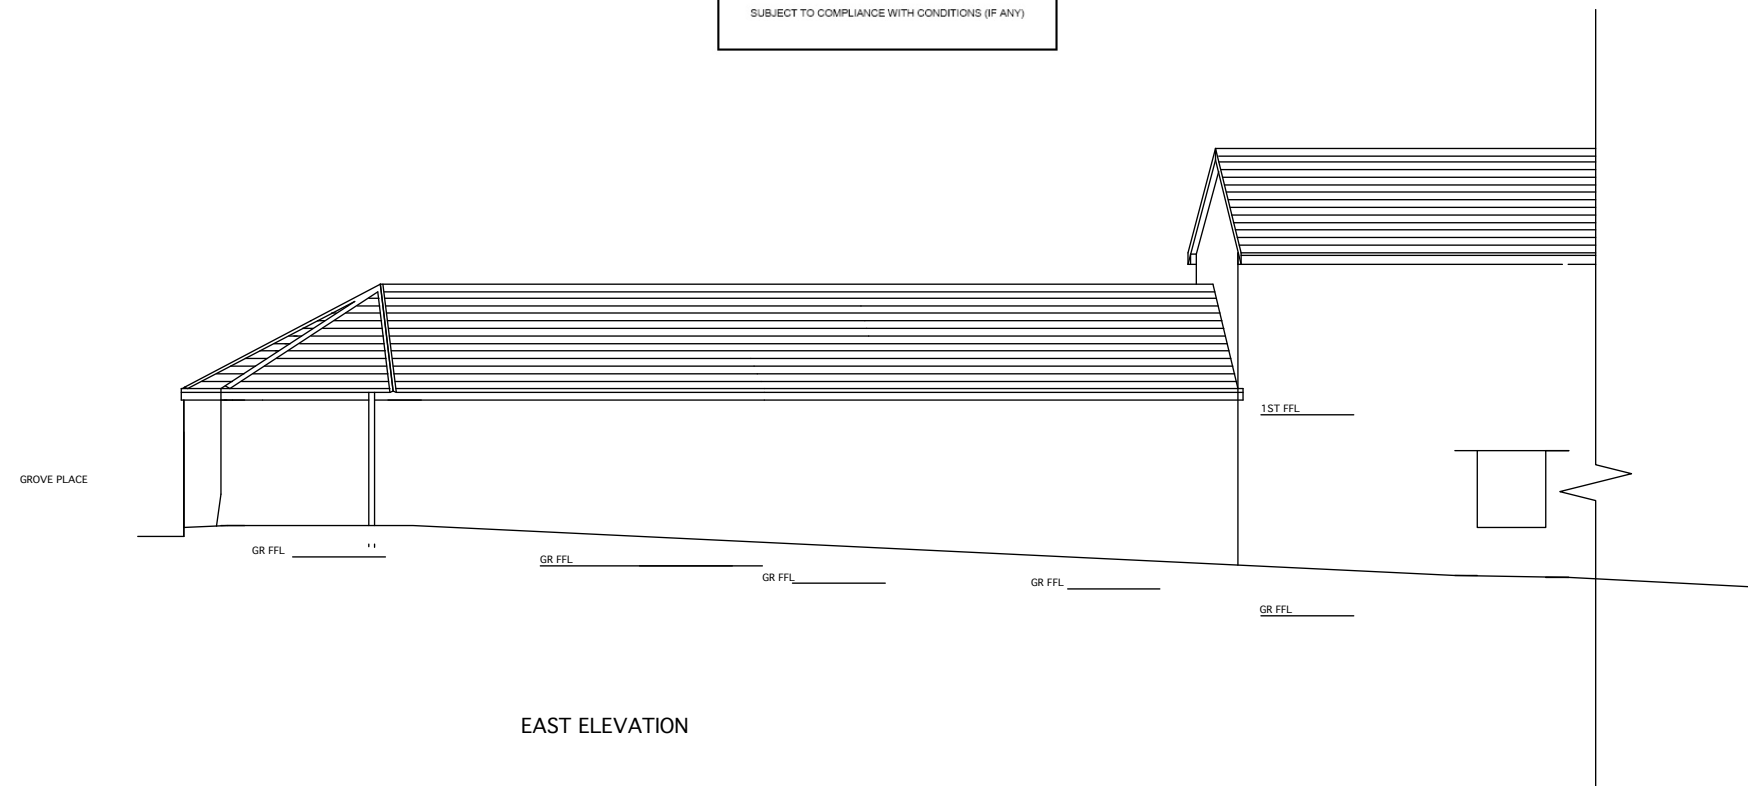

EAST ELEVATION




WEST ELEVATION

Notes

Key

Revisions

 

STAGE: PLANNING

PROJECT NAME
BUTE HOUSE, Penarth - Conversion of outbuildings to Annexed apartment

Drawing Title EXISTING: Elevations 1 of 2
Job no: 14002

Drawing No	Revision	Scale	Date
P04		1:100@A3	23.10.2014

Drawn by
JW

Checked by

studio walmsley
hoole & walmsley ARCHITECTS

m	07971 833046	Ty Caredig
t	029 2051 5250	Old Farm Mews
e	jacqui@studiowalmsley.com	Dinas Powys
w	www.hoolewalmsley.com	Vale of Glamorgan
		CF64 4AZ

Notes

Key

Revisions

THE VALE OF
GLAMORGAN COUNCIL

TOWN AND COUNTRY PLANNING ACT 1990

APPROVED


SUBJECT TO COMPLIANCE WITH CONDITIONS (IF ANY)



SOUTH ELEVATION



SOUTH ELEVATION FROM STREET

 

STAGE: PLANNING

PROJECT NAME
BUTE HOUSE, Penarth - Conversion of outbuildings
to Annexed apartment

Drawing Title EXISTING: Elevations 2 of 2
Job no: 14002

Drawing No	Revision	Scale	Date
P05		1:100@A3	23.10.2014




Drawn by
Loyn & Co 2008

Checked by

studio walmsley
hoole & walmsley ARCHITECTS

m	07971 833046	Ty Caredig
t	029 2051 5250	Old Farm Mews
e	jacqui@studiowalmsley.com	Dinas Powys
w	www.hoolewalmsley.com	Vale of Glamorgan CF64 4AZ

THE VALE OF
 GLAMORGAN COUNCIL
 TOWN AND COUNTRY PLANNING ACT 1990
APPROVED
 SUBJECT TO COMPLIANCE WITH CONDITIONS (IF ANY)

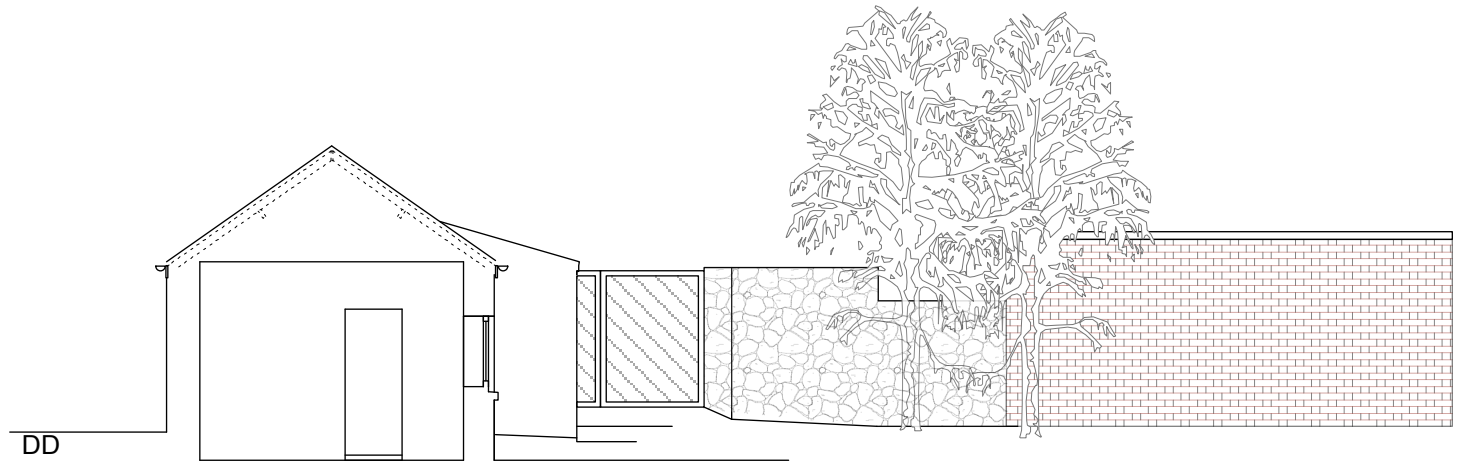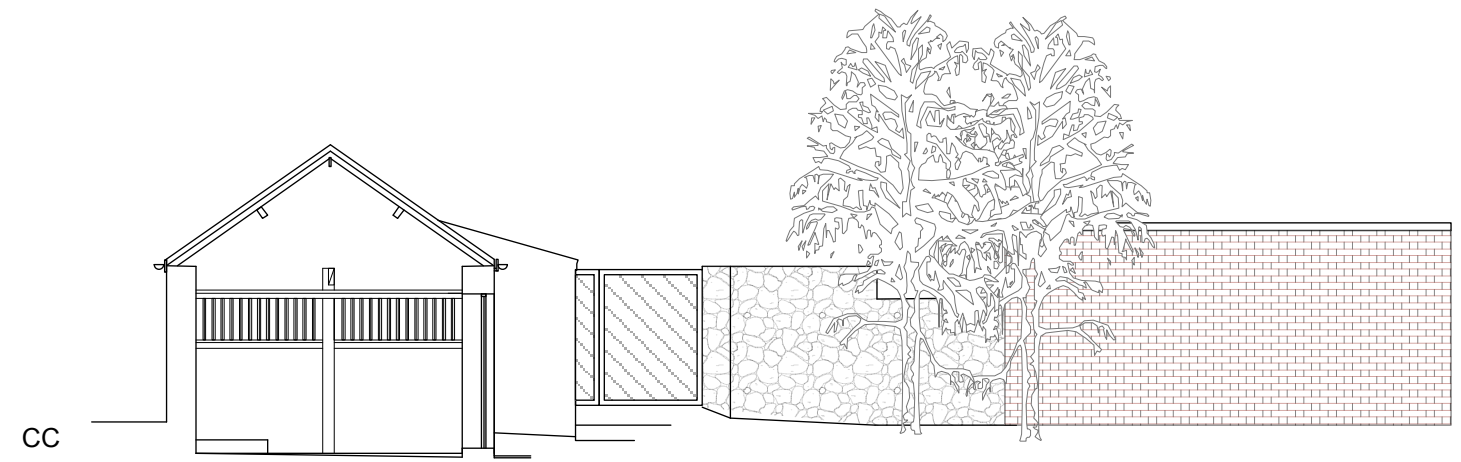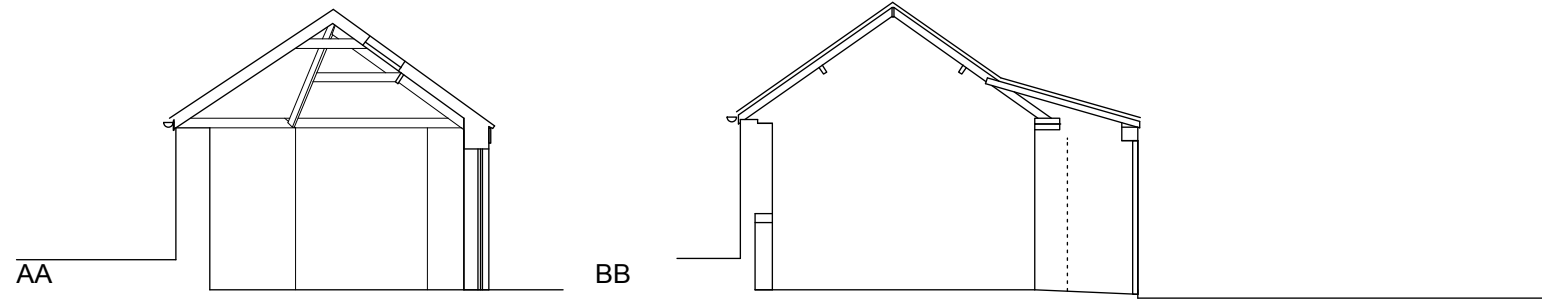

Notes

Key

Revisions



STAGE: PLANNING

PROJECT NAME
 BUTE HOUSE, Penarth - Conversion of outbuildings
 to Annexed apartment

Drawing Title EXISTING: SECTIONS
Job no: 14002

Drawing No	Revision	Scale	Date
P06		1:100@A3	23.10.2014


Drawn by
 JW

Checked by

studio walmsley
 hoole & walmsley ARCHITECTS

m	07971 833046	Ty Caredig
t	029 2051 5250	Old Farm Mews
e	jacqui@studiowalmsley.com	Dinas Powys
w	www.hoolewalmsley.com	Vale of Glamorgan CF64 4AZ

THE VALE OF
GLAMORGAN COUNCIL
TOWN AND COUNTRY PLANNING ACT 1990
APPROVED
SUBJECT TO COMPLIANCE WITH CONDITIONS (IF ANY)

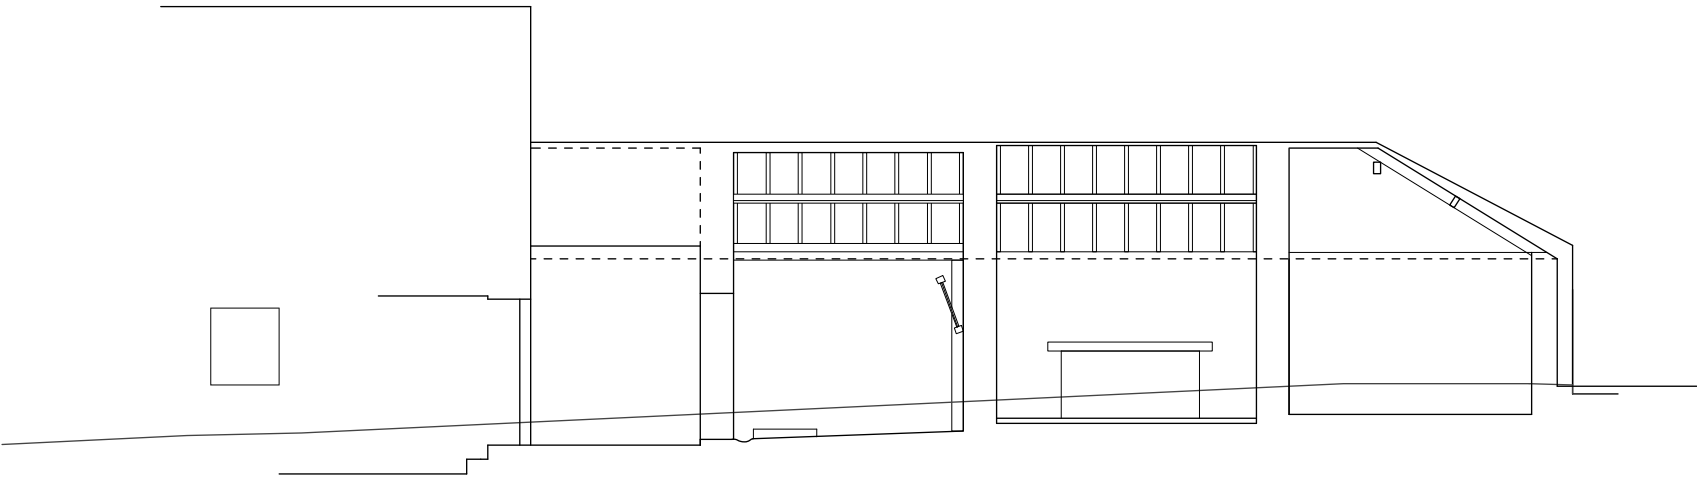


LONG SECTION EE

Notes

Key

Revisions

 

STAGE: PLANNING

PROJECT NAME
BUTE HOUSE, Penarth - Conversion of outbuildings
to Annexed apartment

Drawing Title EXISTING: Long SECTION
Job no: 14002

Drawing No	Revision	Scale	Date
P07		1:100@A3	23.10.2014

Drawn by
JW

Checked by

studio walmsley
hoole & walmsley ARCHITECTS

m	07971 833046	Ty Caredig
t	029 2051 5250	Old Farm Mews
e	jacqui@studiowalmsley.com	Dinas Powys
w	www.hoolewalmsley.com	Vale of Glamorgan CF64 4AZ