



THE VALE OF
GLAMORGAN COUNCIL
TOWN AND COUNTRY PLANNING ACT 1990
APPROVED
SUBJECT TO COMPLIANCE WITH CONDITIONS (IF ANY)

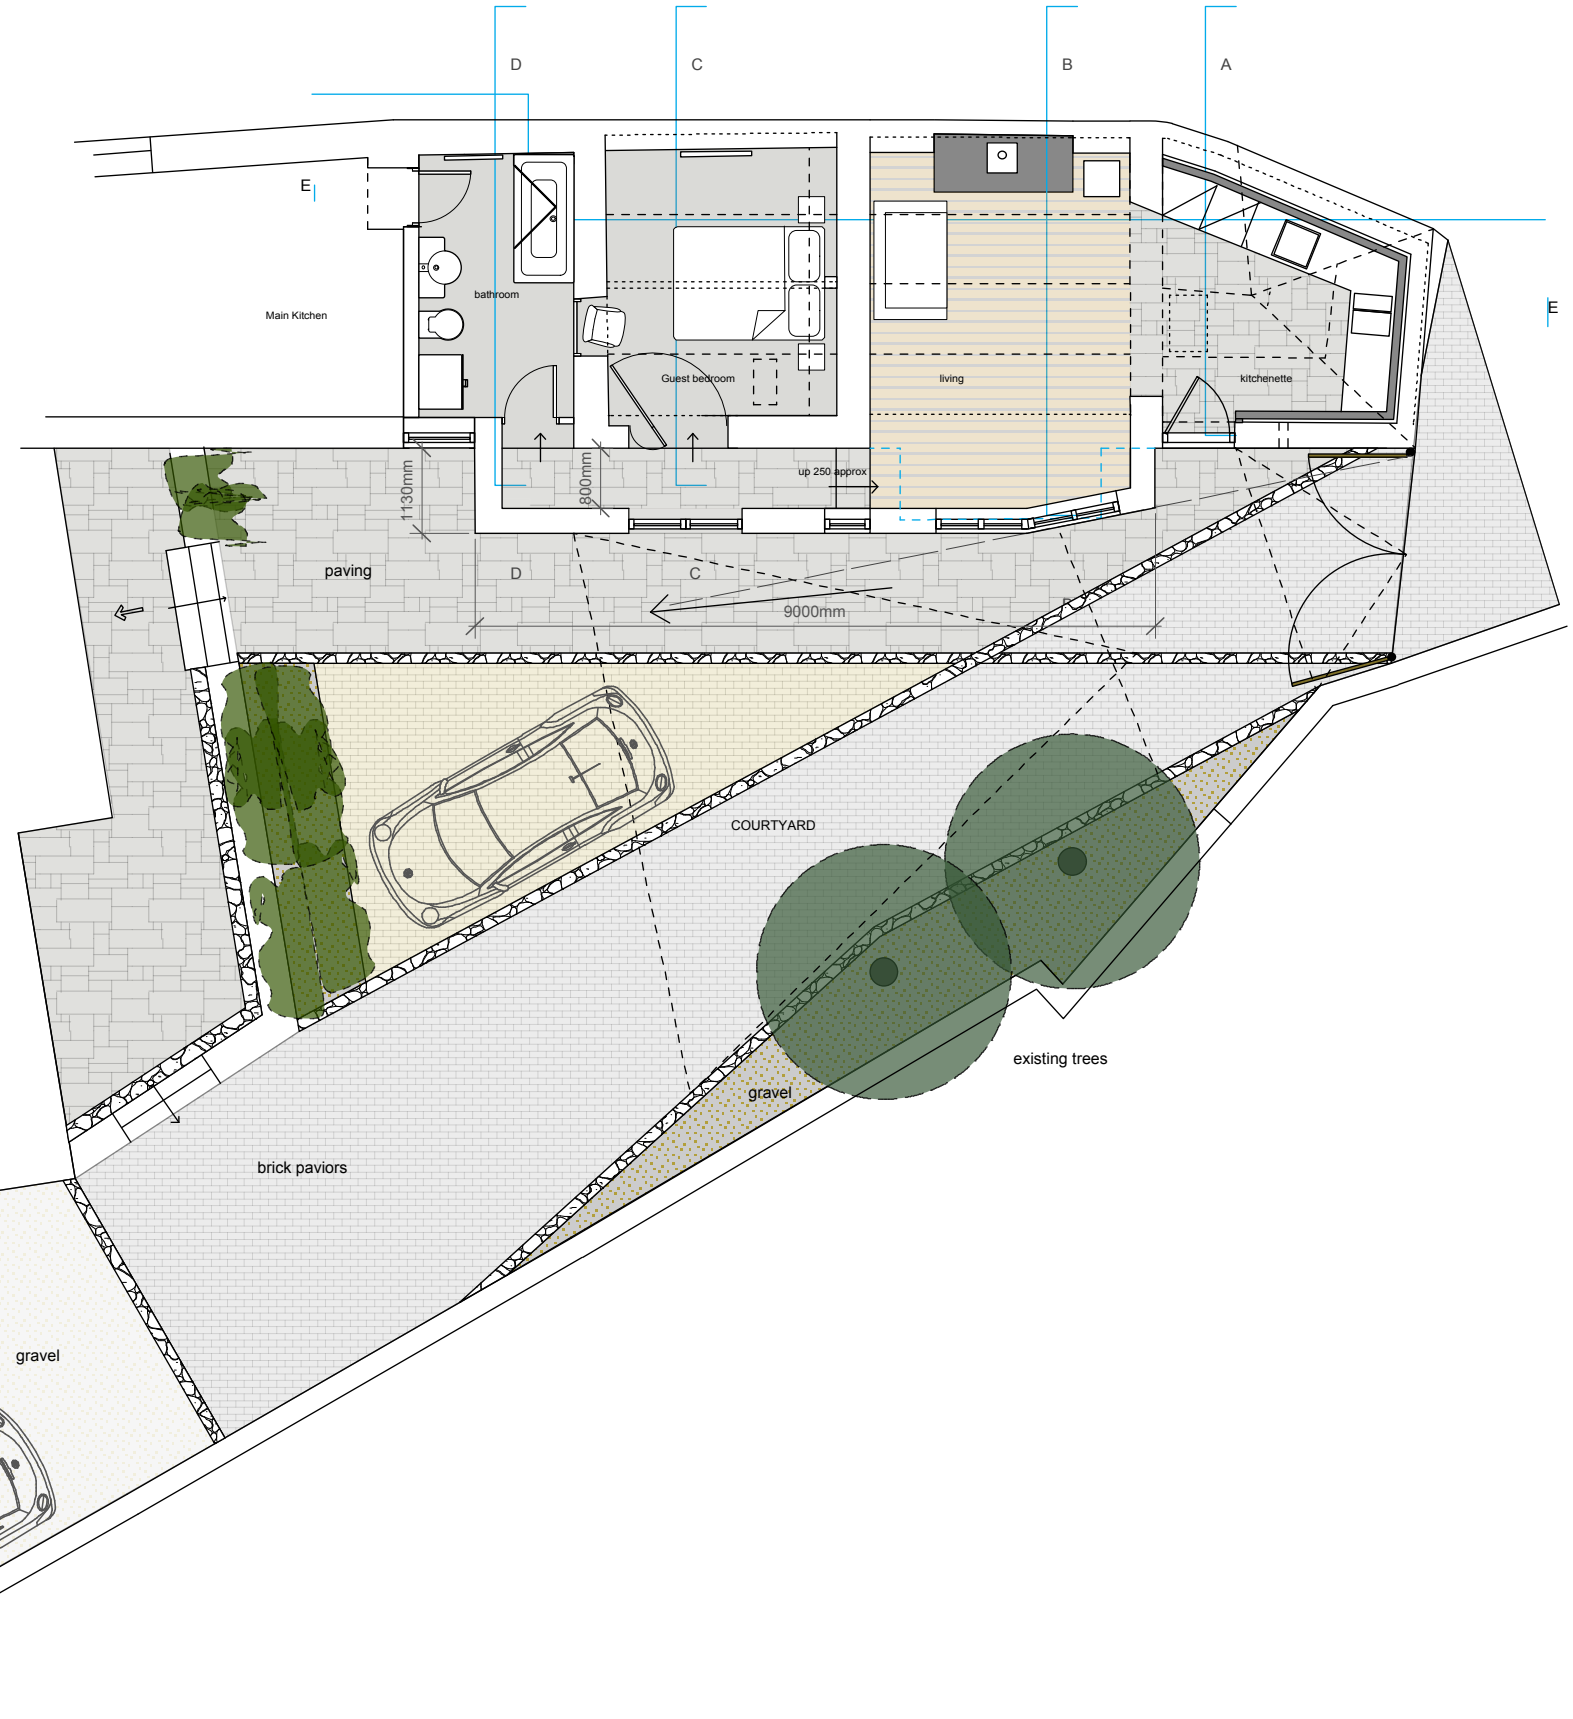

Notes

Key

Revisions

 

STAGE: PLANNING

PROJECT NAME
BUTE HOUSE, Penarth - Conversion of outbuildings to Annexed apartment

Drawing Title PROPOSED: GROUND FLOOR and COURTYARD PLAN


Job no: 14002

Drawing No	Revision	Scale	Date
P08		1:100@A3	23.10.2014

Drawn by: JW
Checked by:

studio walmsley
hoole & walmsley ARCHITECTS


m	07971 833046	Ty Caredig
t	029 2051 5250	Old Farm Mews
e	jacqui@studiowalmsley.com	Dinas Powys
w	www.hoolewalmsley.com	Vale of Glamorgan CF64 4AZ

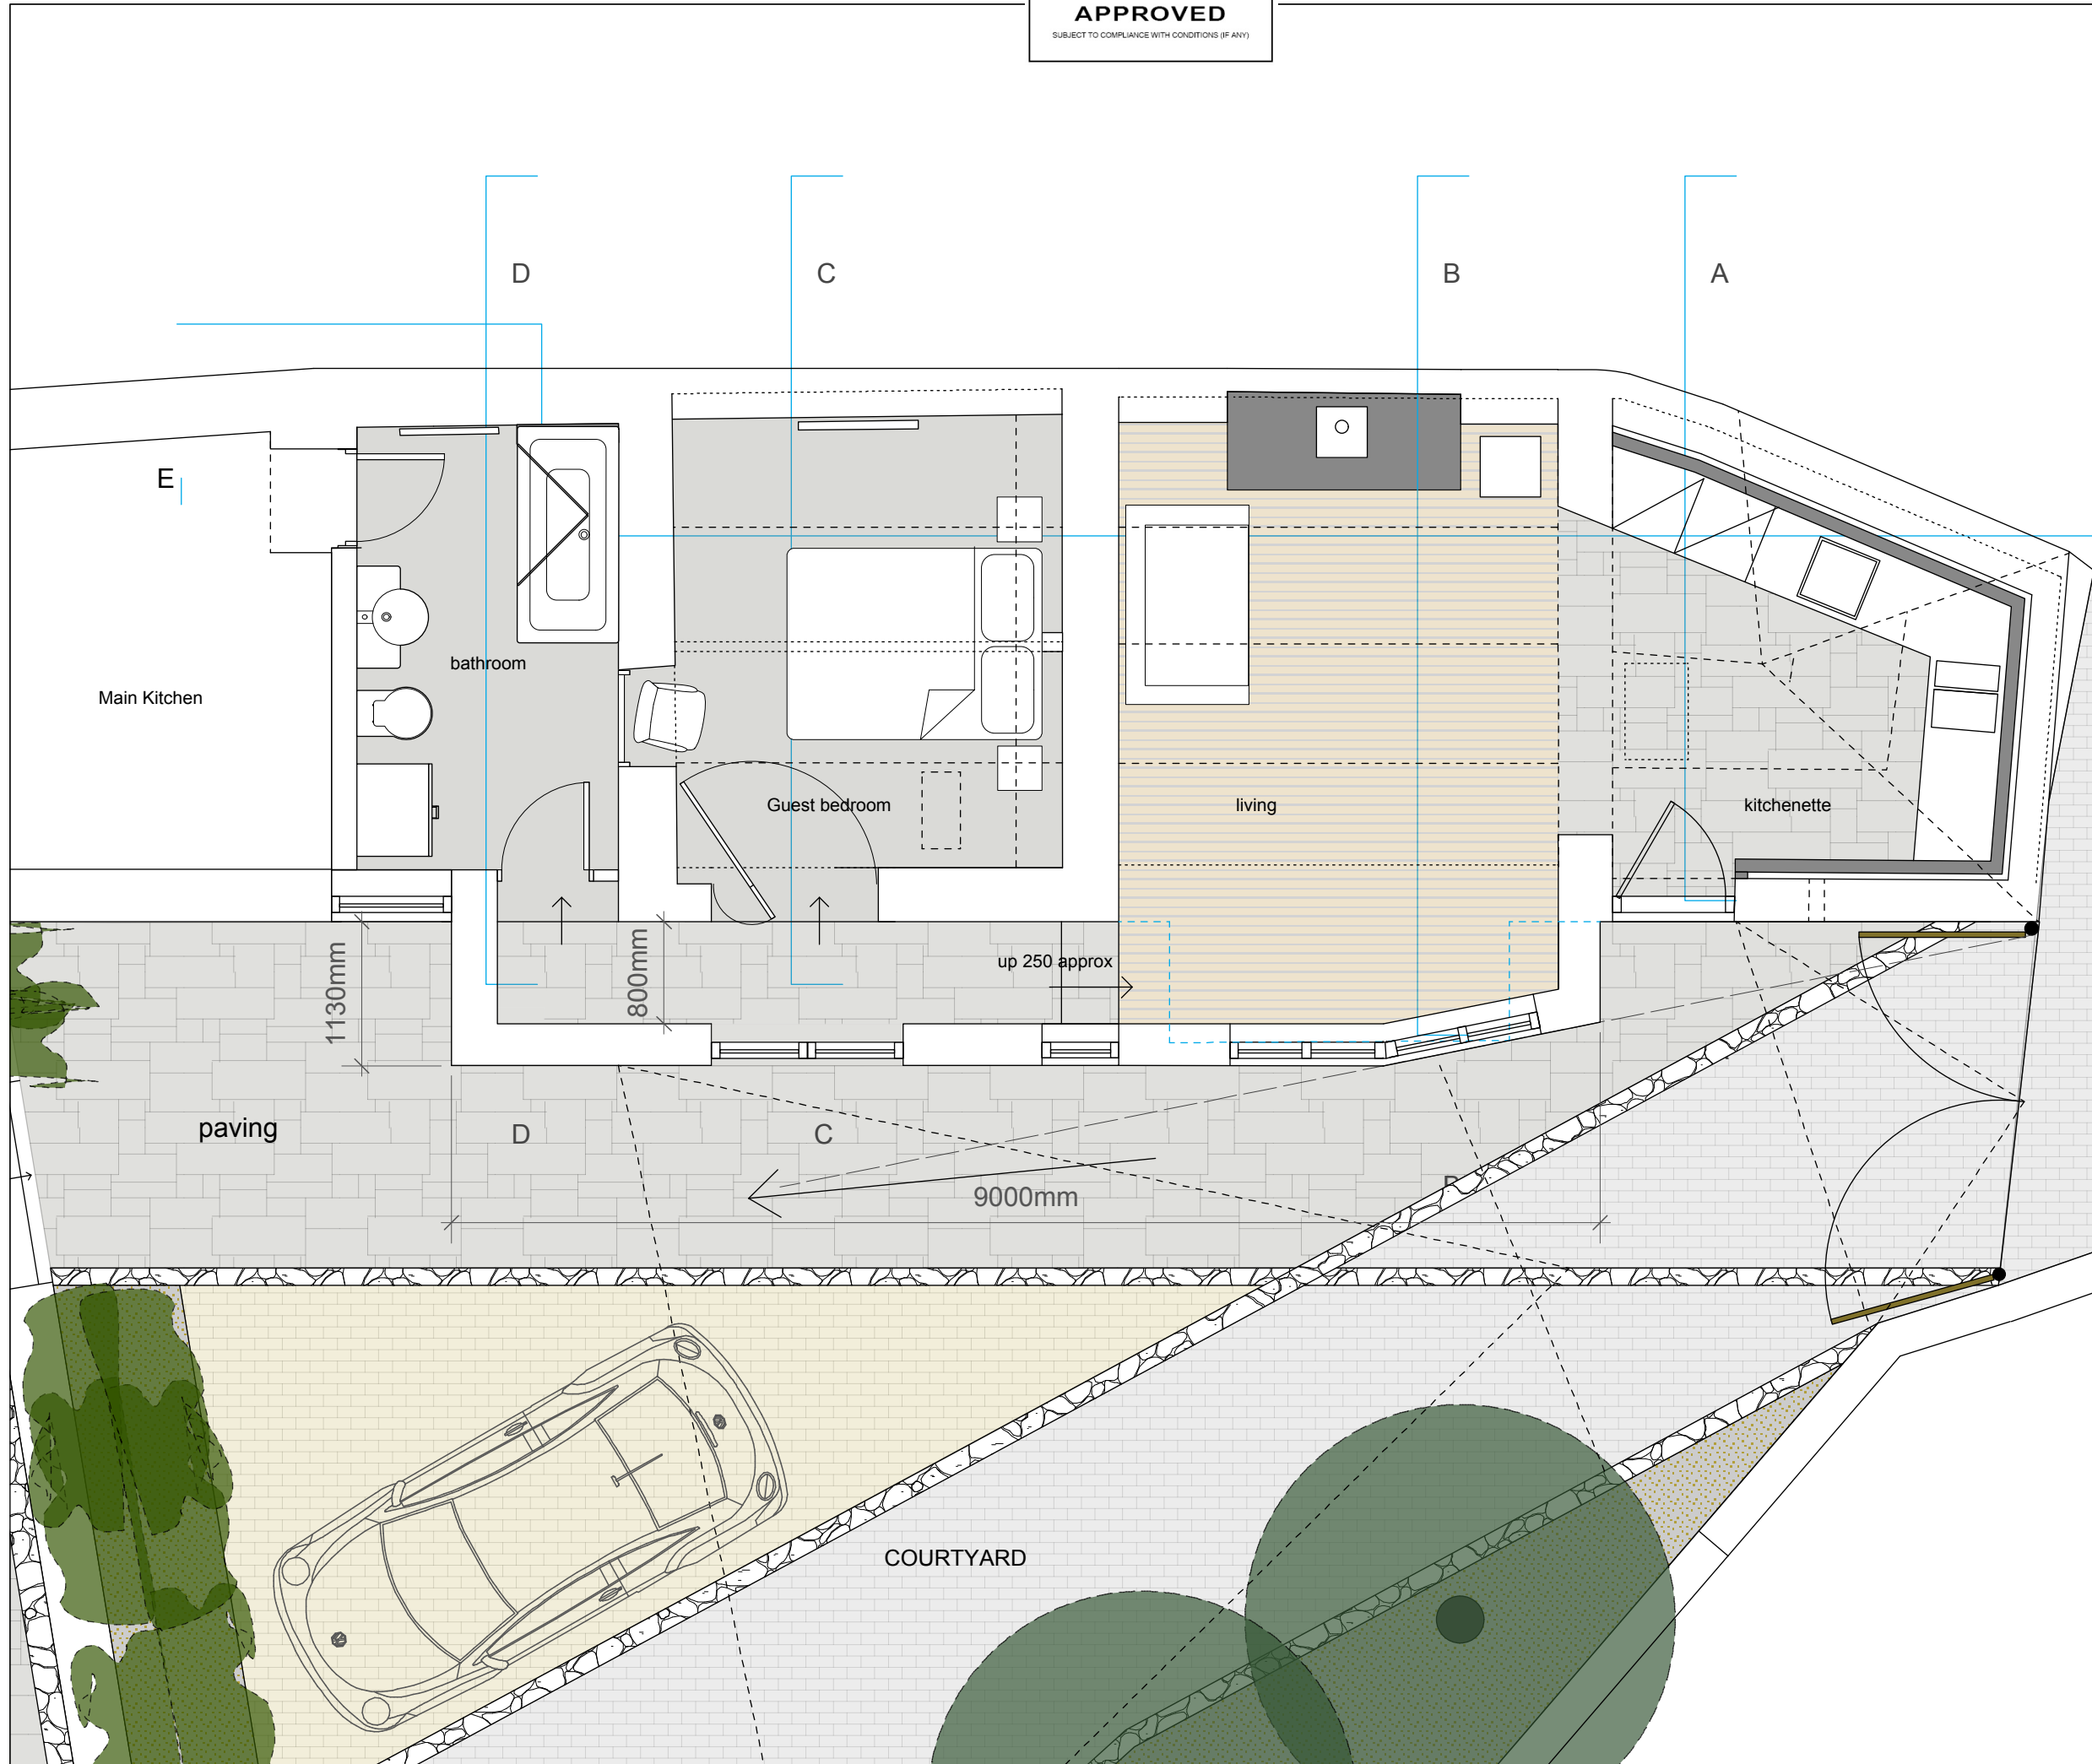

Notes

Key

Revisions

 

ST A G E : P L A N N I N G

PROJECT NAME
BUTE HOUSE, Penarth - Conversion of outbuildings to Annexed apartment

Drawing Title PROPOSED: FLOOR PLAN

Job no: 14002


Drawing No	Revision	Scale	Date
P09		1:50@A3	23.10.2014

Drawn by JW Checked by

studio walmsley
hoole & walmsley ARCHITECTS

m	07971 833046	Ty Caredig
t	029 2051 5250	Old Farm Mews
e	jacqui@studiowalmsley.com	Dinas Powys
w	www.hoolewalmsley.com	Vale of Glamorgan CF64 4AZ

THE VALE OF
GLAMORGAN COUNCIL
TOWN AND COUNTRY PLANNING ACT 1990
APPROVED
SUBJECT TO COMPLIANCE WITH CONDITIONS (IF ANY)

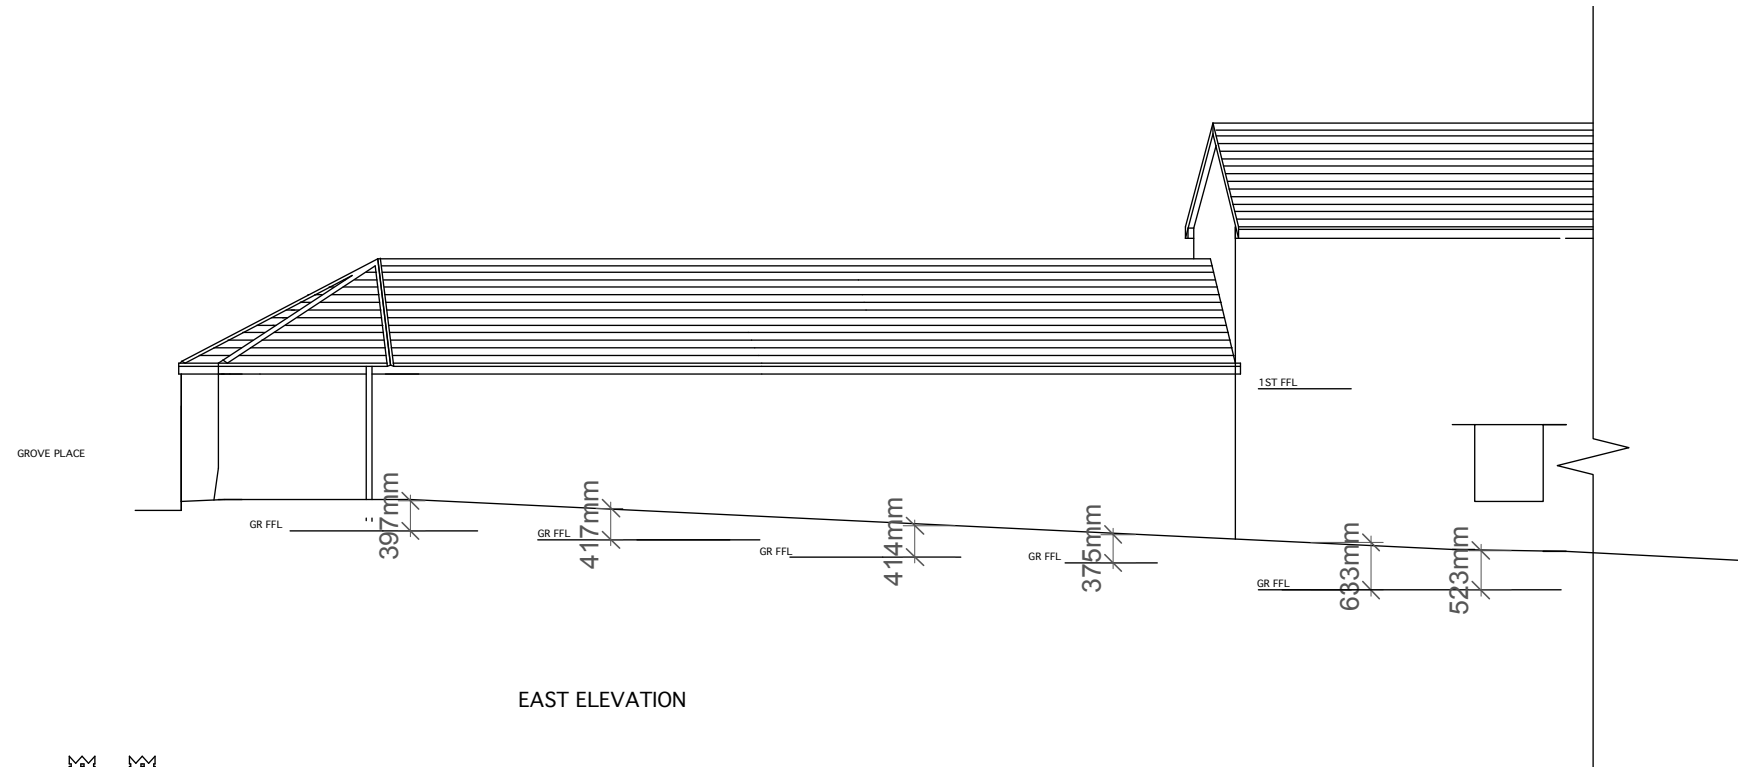

EAST ELEVATION




WEST ELEVATION

Notes

Key

Revisions

 

ST A G E: PLANNING

PROJECT NAME
BUTE HOUSE, Penarth - Conversion of outbuildings
to Annexed apartment

Drawing Title PROPOSED: Elevations 1 of 2
Job no: 14002

Drawing No	Revision	Scale	Date
P10		1:100@A3	23.10.2014

Drawn by
JW

Checked by

studio walmsley
hoole & walmsley ARCHITECTS

m	07971 833046	Ty Caredig
t	029 2051 5250	Old Farm Mews
e	jacqui@studiowalmsley.com	Dinas Powys
w	www.hoolewalmsley.com	Vale of Glamorgan CF64 4AZ

THE VALE OF
GLAMORGAN COUNCIL
TOWN AND COUNTRY PLANNING ACT 1990
APPROVED
SUBJECT TO COMPLIANCE WITH CONDITIONS (IF ANY)



Notes

Key

Revisions



STAGE: PLANNING

PROJECT NAME
BUTE HOUSE, Penarth - Conversion of outbuildings
to Annexed apartment

Drawing Title PROPOSED: Elevations 2 of 2
Job no: 14002

Drawing No	Revision	Scale	Date
P11		1:100@A3	23.10.2014




Drawn by
others

Checked by

studio walmsley
hoole & walmsley ARCHITECTS

m	07971 833046	Ty Caredig
t	029 2051 5250	Old Farm Mews
e	jacqui@studiowalmsley.com	Dinas Powys
w	www.hoolewalmsley.com	Vale of Glamorgan CF64 4AZ


THE VALE OF
GLAMORGAN COUNCIL
TOWN AND COUNTRY PLANNING ACT 1990
APPROVED
SUBJECT TO COMPLIANCE WITH CONDITIONS (IF ANY)

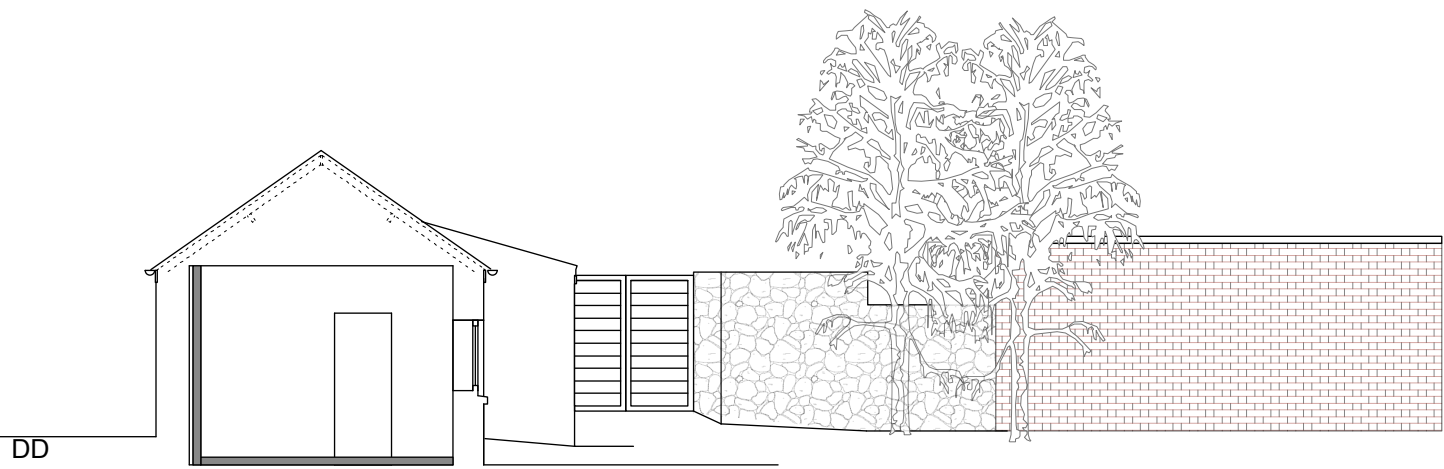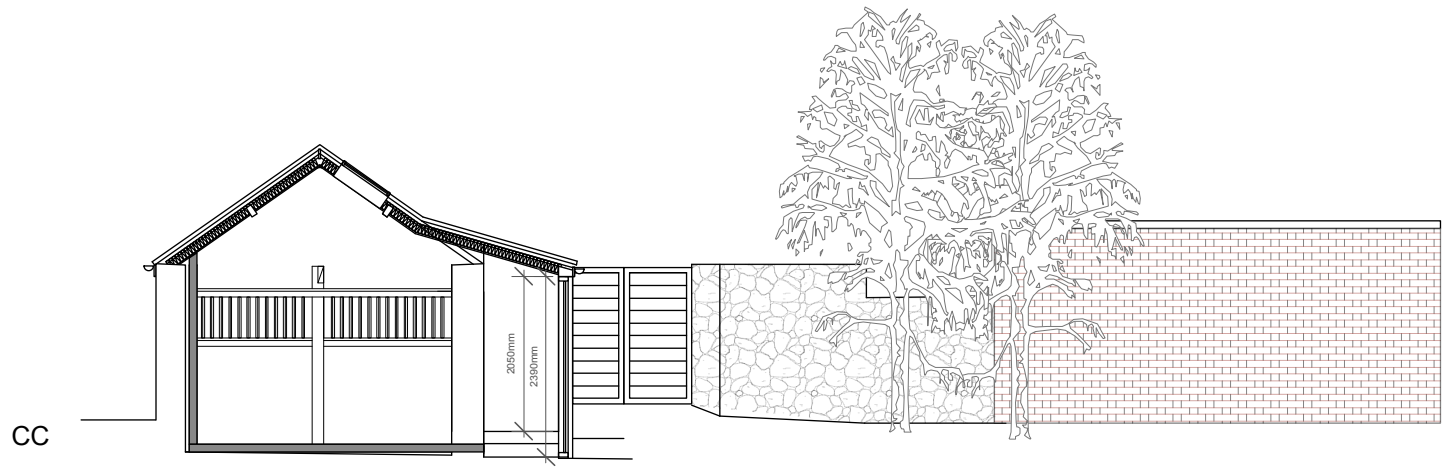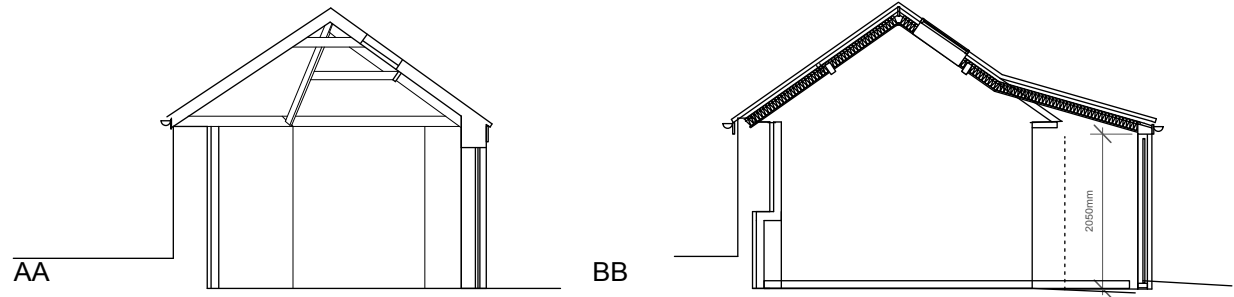

Notes

Key

Revisions

 

STAGE: PLANNING

PROJECT NAME
BUTE HOUSE, Penarth - Conversion of outbuildings
to Annexed apartment

Drawing Title PROPOSED: SECTIONS
Job no: 14002

Drawing No	Revision	Scale	Date
P12		1:100@A3	23.10.2014


Drawn by
JW

Checked by

studio walmsley
hoole & walmsley ARCHITECTS

m	07971 833046	Ty Caredig
t	029 2051 5250	Old Farm Mews
e	jacqui@studiowalmsley.com	Dinas Powys
w	www.hoolewalmsley.com	Vale of Glamorgan CF64 4AZ

THE VALE OF
GLAMORGAN COUNCIL
TOWN AND COUNTRY PLANNING ACT 1990
APPROVED
SUBJECT TO COMPLIANCE WITH CONDITIONS (IF ANY)

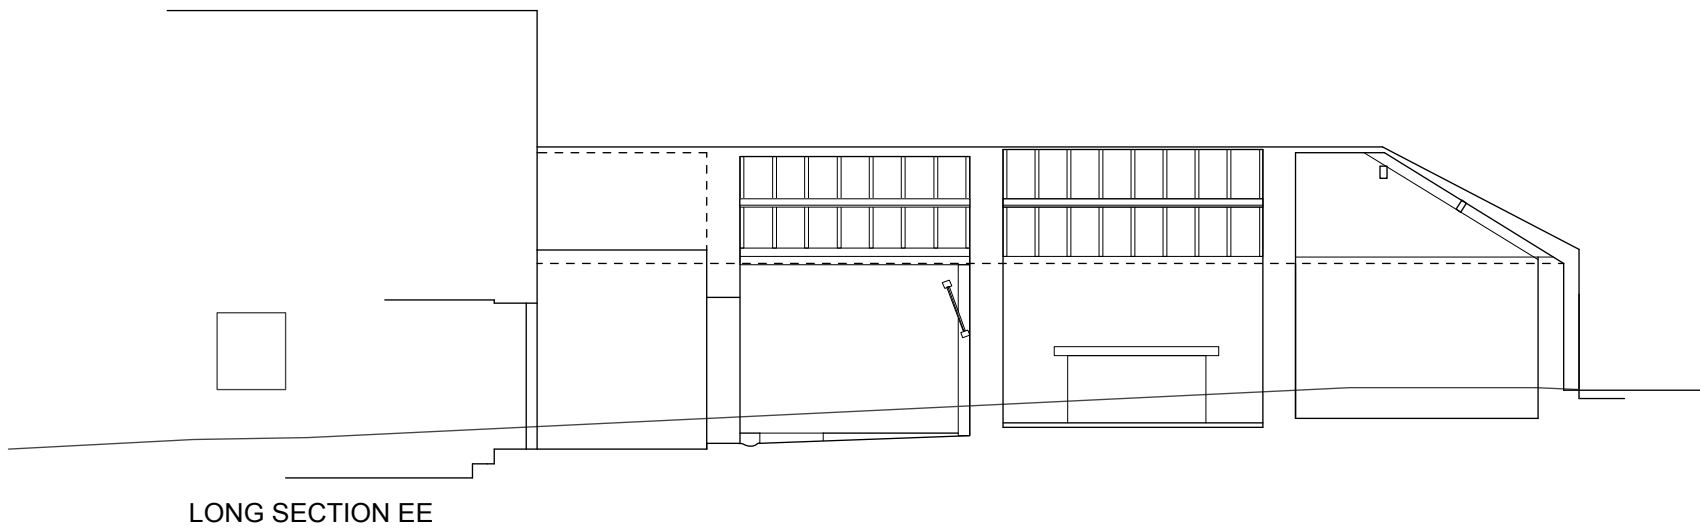

Notes

Key

Revisions



STAGE: PLANNING

PROJECT NAME
BUTE HOUSE, Penarth - Conversion of outbuildings
to Annexed apartment

Drawing Title PROPOSED: Long SECTION
Job no: 14002

Drawing No	Revision	Scale	Date
P13		1:100@A3	23.10.2014

Drawn by
JW

Checked by

studio walmsley
hoole & walmsley ARCHITECTS

m	07971 833046	Ty Caredig
t	029 2051 5250	Old Farm Mews
e	jacqui@studiowalmsley.com	Dinas Powys
w	www.hoolewalmsley.com	Vale of Glamorgan CF64 4AZ