



NORTH ELEVATION

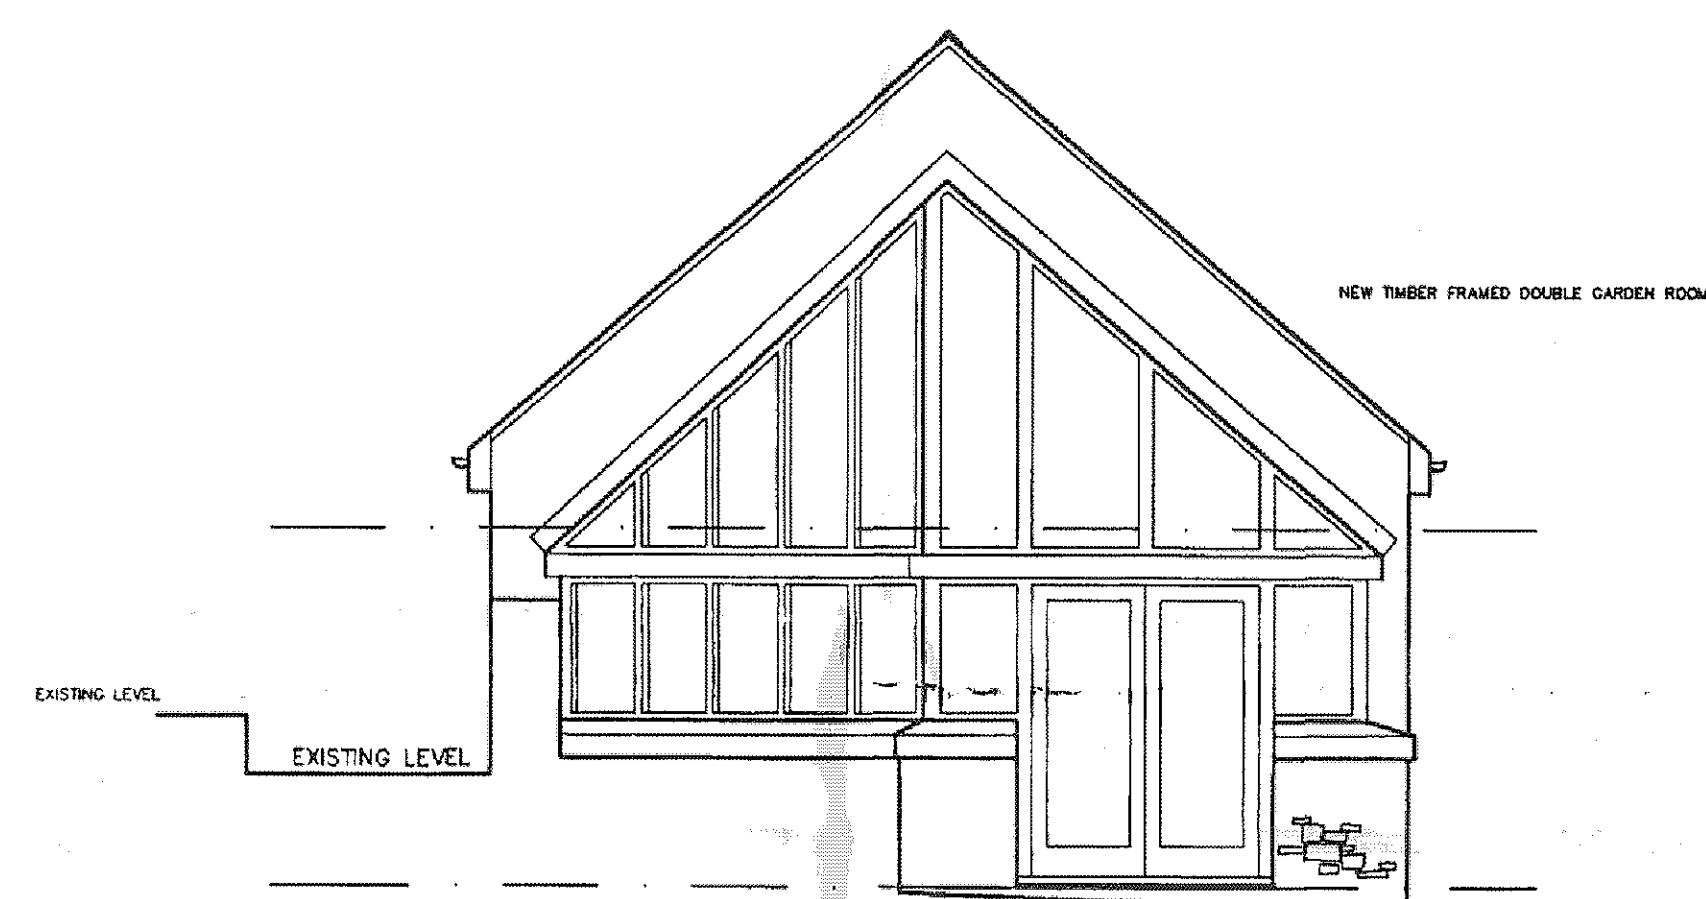


WEST ELEVATION

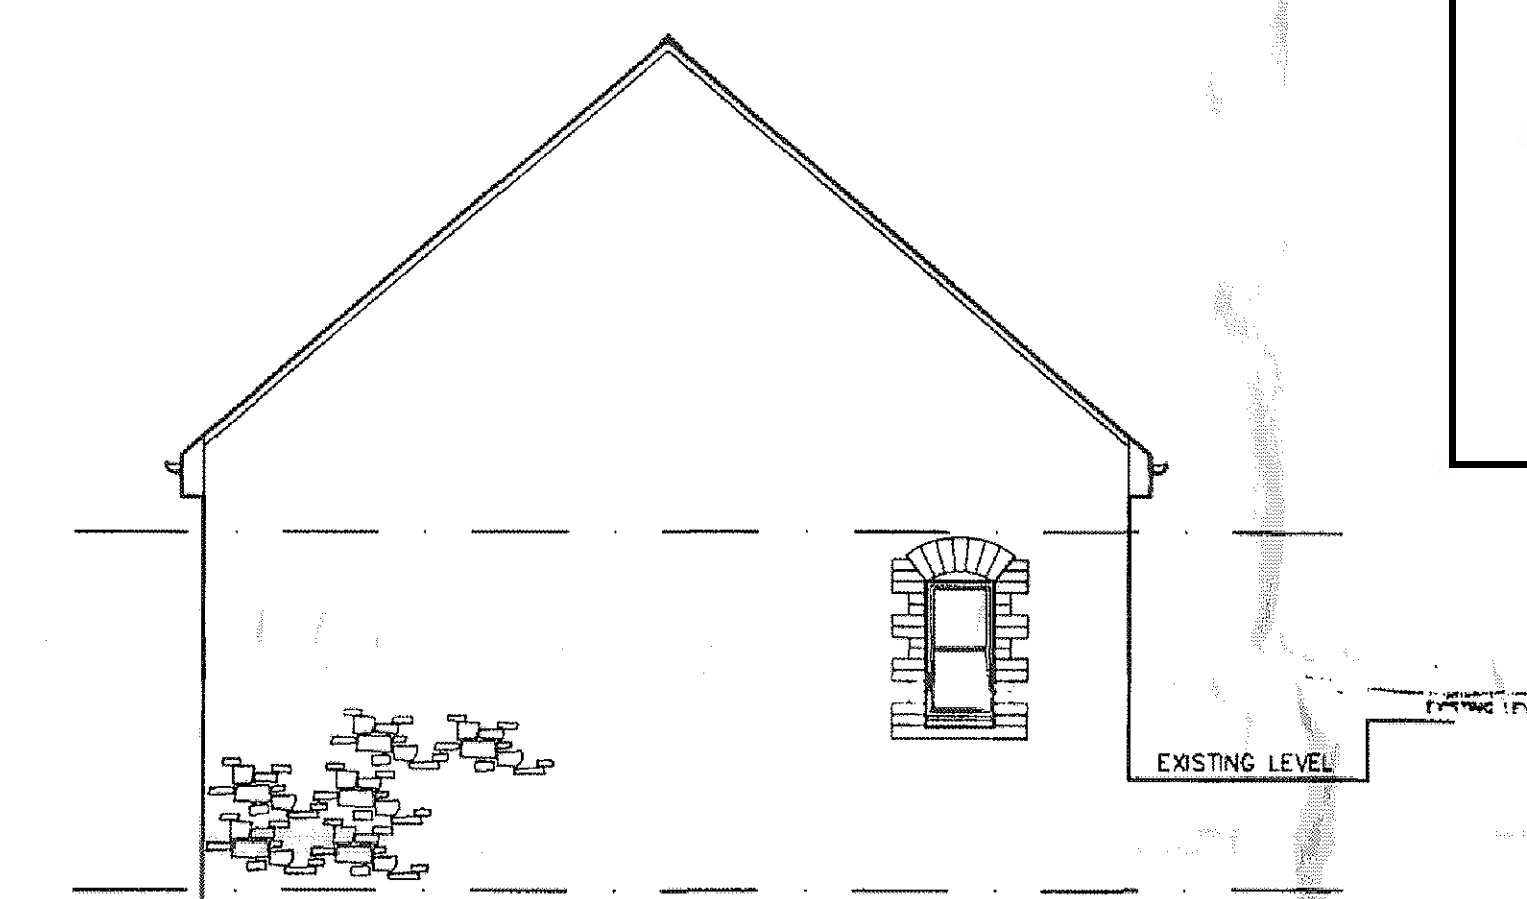


EAST ELEVATION

THE VALE OF
GLAMORGAN COUNCIL
TOWN AND COUNTRY PLANNING ACT 1990
APPROVED
SUBJECT TO COMPLIANCE WITH CONDITIONS (IF ANY)

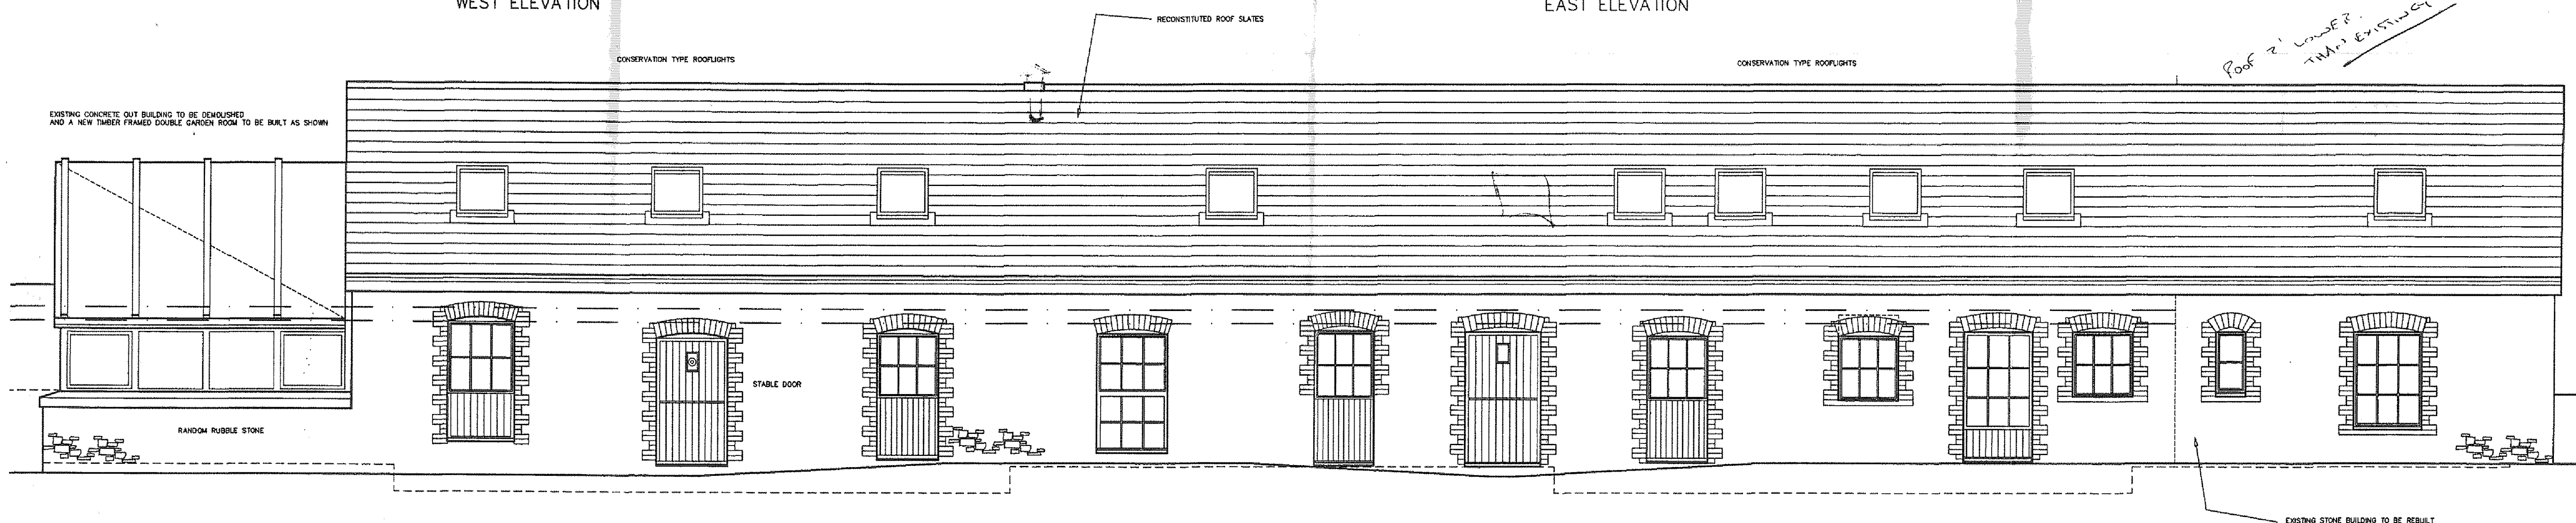

SOUTH ELEVATION

Do not scale this drawing. Architects to be notified of any changes to the drawing. This drawing is copyright.	Revisions: Rev. No. Date: Revision:	Chk:
A	99/7 SECTION AND PLANS REVISED RWJ	
	17 DEC 2014	

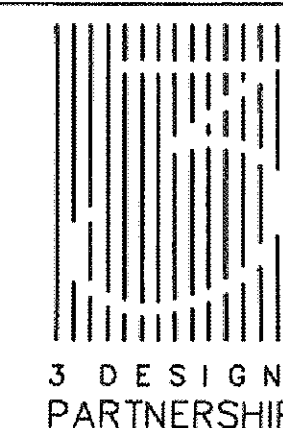

Project:
SOUTHRA
DINAS POWYS

Title:
ELEVATIONS - EXISTING

Scale: 1:50
Date: JUN 99
Project No. 3637
Drawn: RWJ
Checked:
Drawing No. (---) 04
Rev.

8 PARK ROAD, WHITCHURCH, CARDIFF S.GLAM CF4 7BO Tel: 0222 520800 Fax: 0222 522858