


NORTH ELEVATION

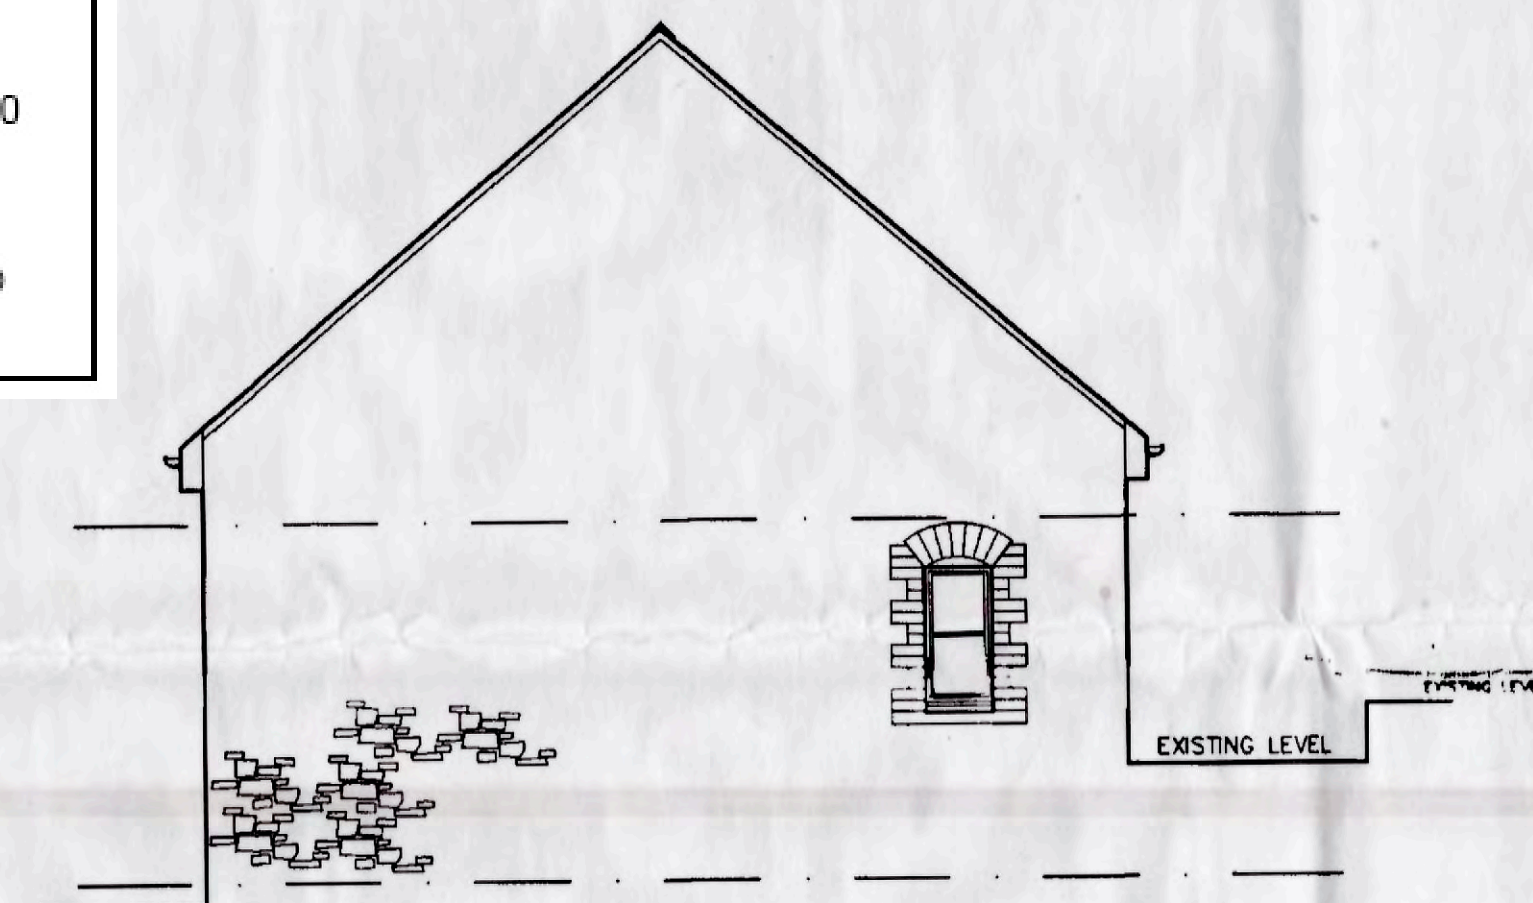


WEST ELEVATION

THE VALE OF  
GLAMORGAN COUNCIL  
TOWN AND COUNTRY PLANNING ACT 1990  
**APPROVED**  
SUBJECT TO COMPLIANCE WITH CONDITIONS (IF ANY)




EAST ELEVATION

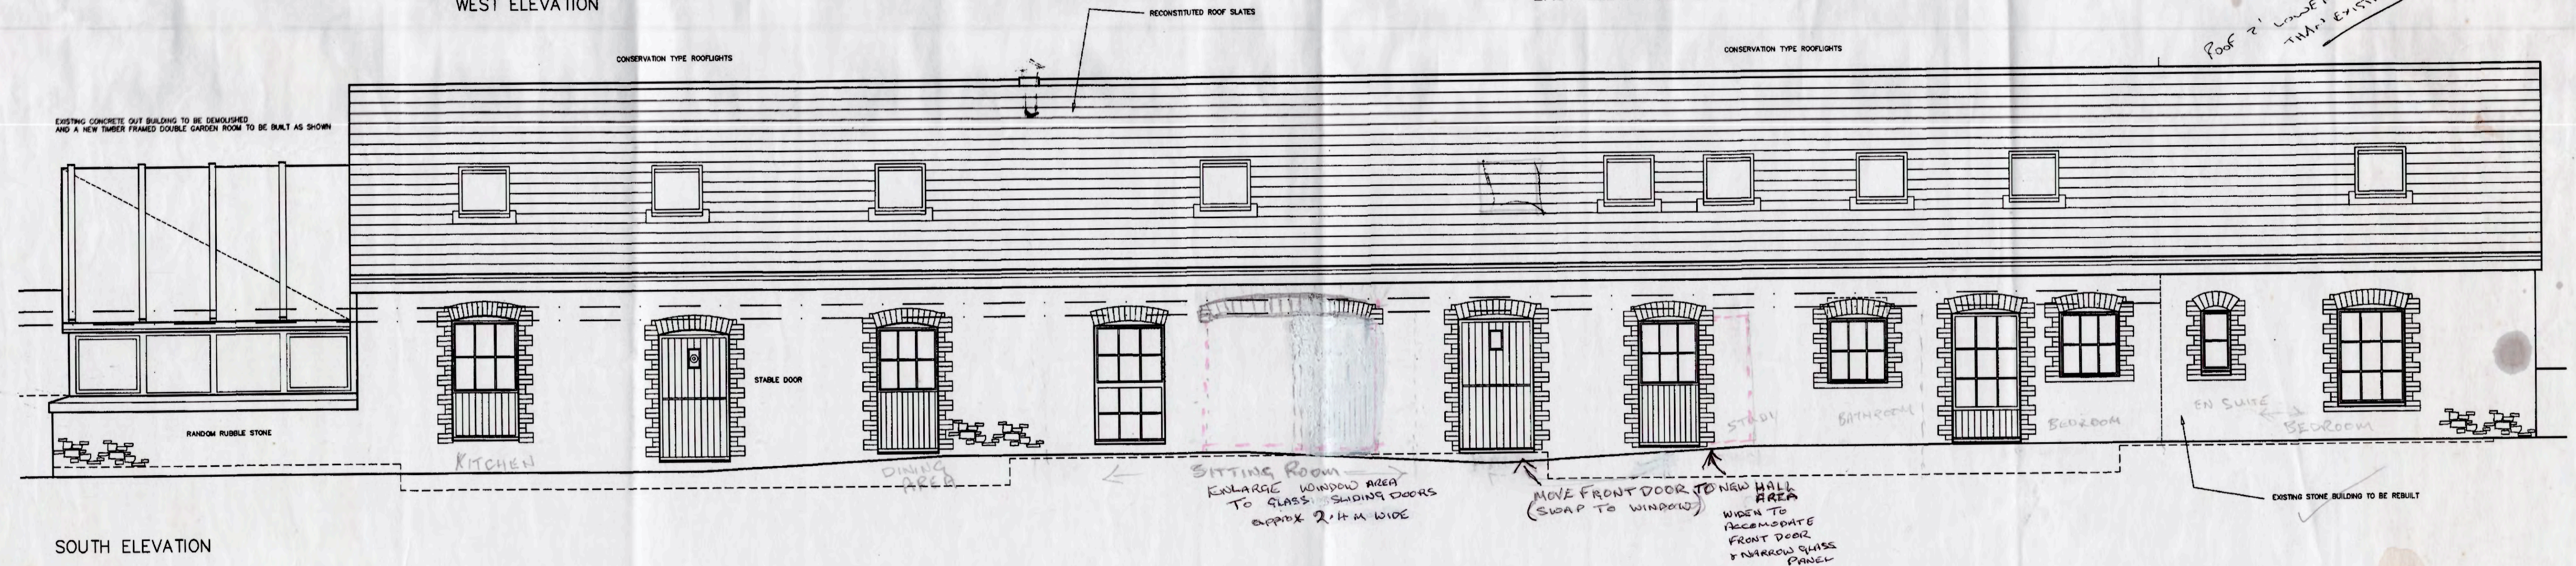

SOUTH ELEVATION

Rev No.	Date	Revision
A	99/7	SECTION AND PLANS REVISED RWJ

CHK:

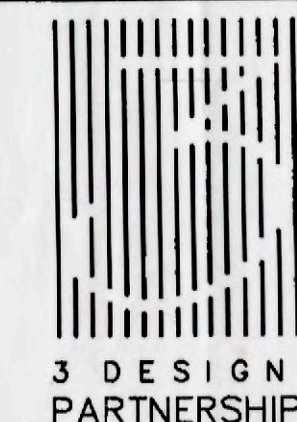

Project:  
SOUTHRA  
DINAS POWYS

Title:  
ELEVATIONS - PROPOSED

Scale: 1:50  
Date: JUN 99  
Project No. 3637  
Drawing No. (---) 04  
Rev.

8 PARK ROAD, WHITCHURCH, CARDIFF S.GLAM CF4 7BO Tel: 0222 520800 Fax: 0222 522868