




NORTH ELEVATION

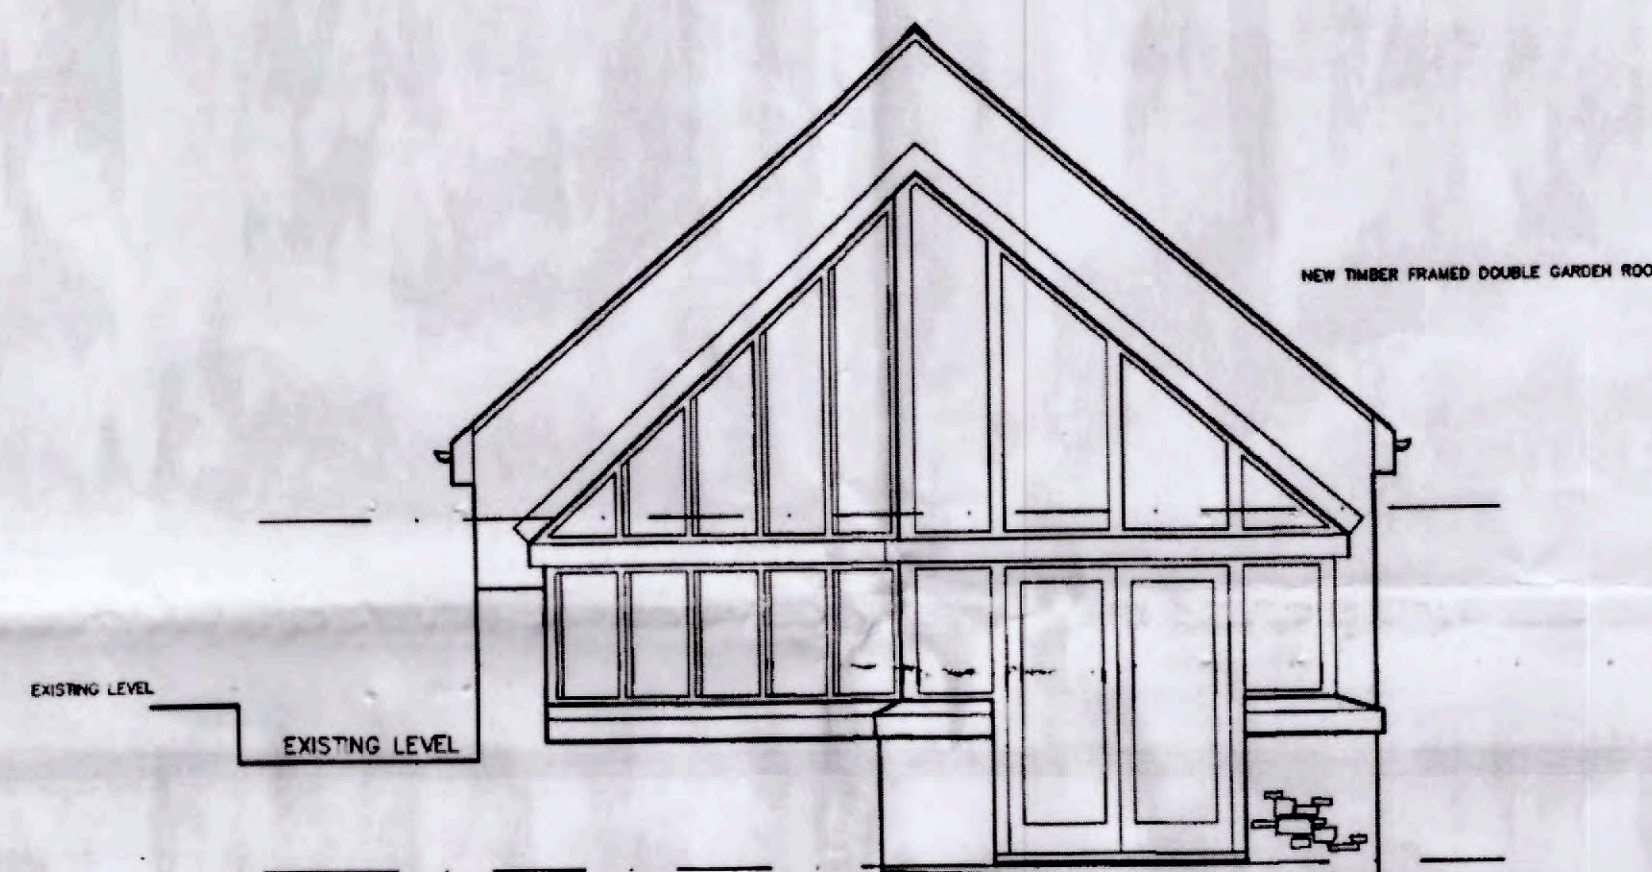

WEST ELEVATION

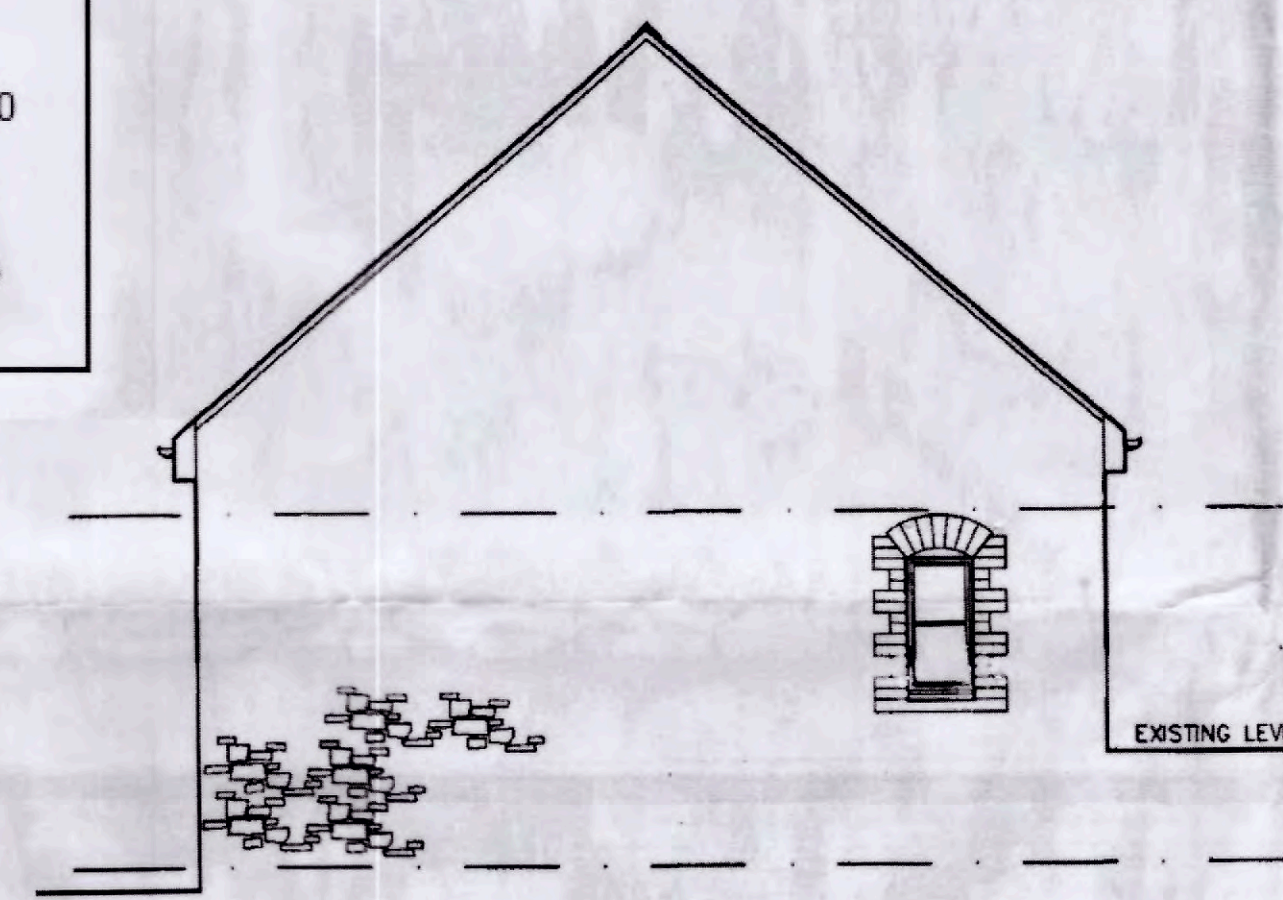


EAST ELEVATION

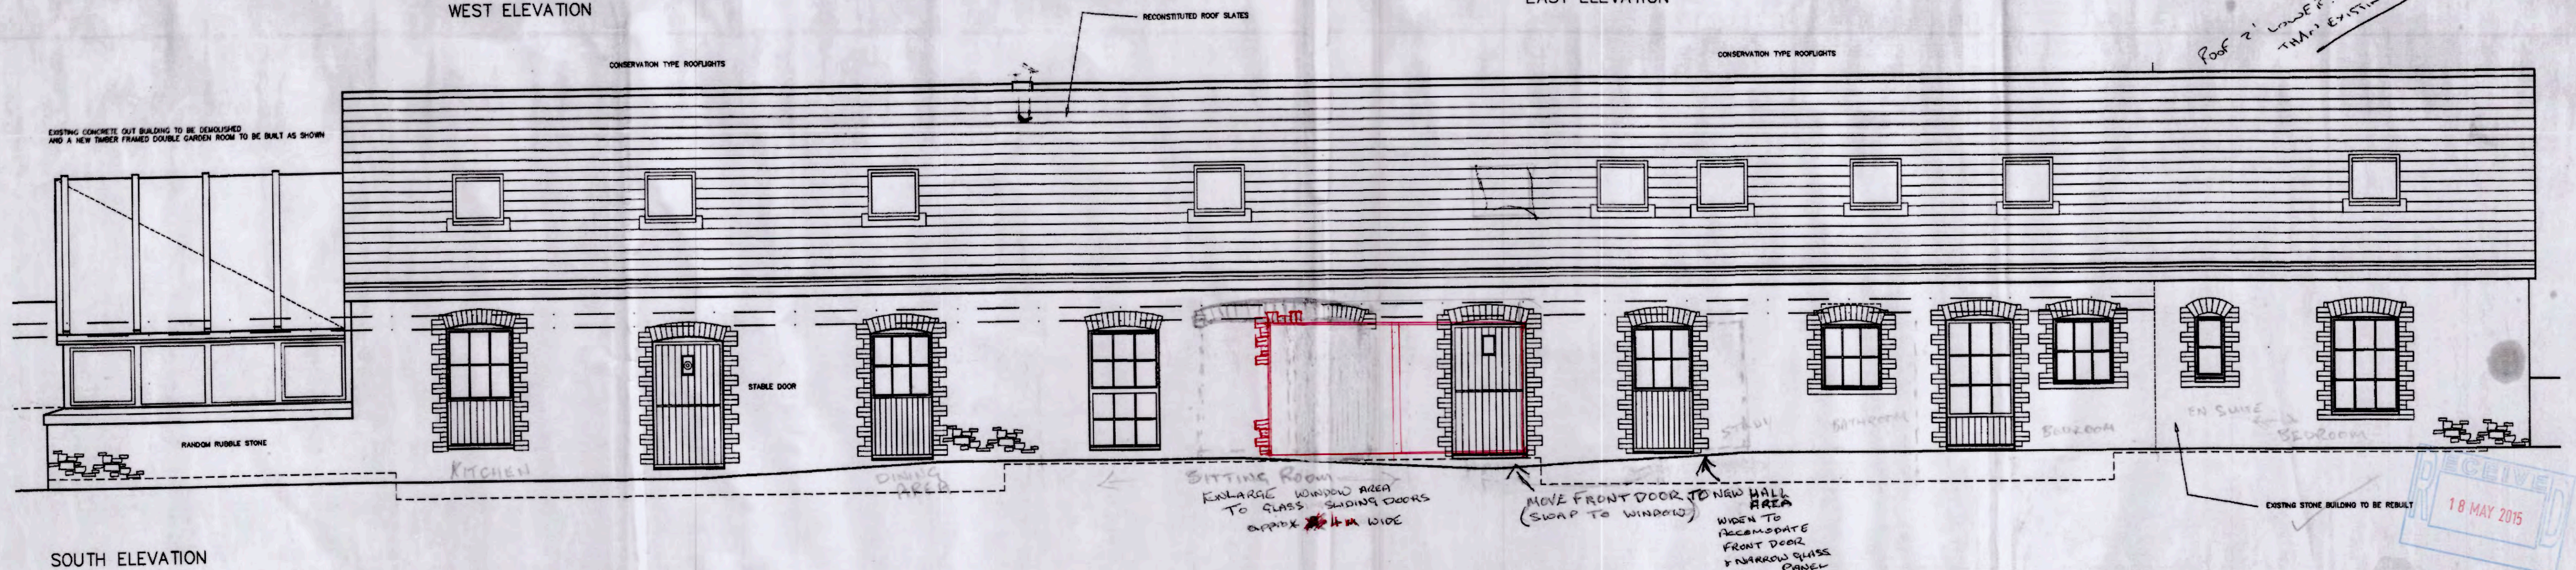

SOUTH ELEVATION

Rev. No.	Date	Revision
A	99/7	SECTION AND PLANS REVISED RWJ

Chk:

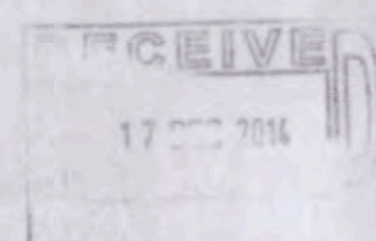

Project:  
SOUTHRA  
DINAS POWYS

Title:  
ELEVATIONS - PROPOSED

8 PARK ROAD, WHITCHURCH, CARDIFF S.GLAM CF4 7BD Tel: 0222 520800 Fax: 0222 522868

1401477 FUL

Scale: 1:50  
Date: JUN 99  
Project No. 3637  
Drawn: RWJ  
Checked:  
Drawing No. (---) 04  
Rev.

