



GROUND FLOOR PLAN

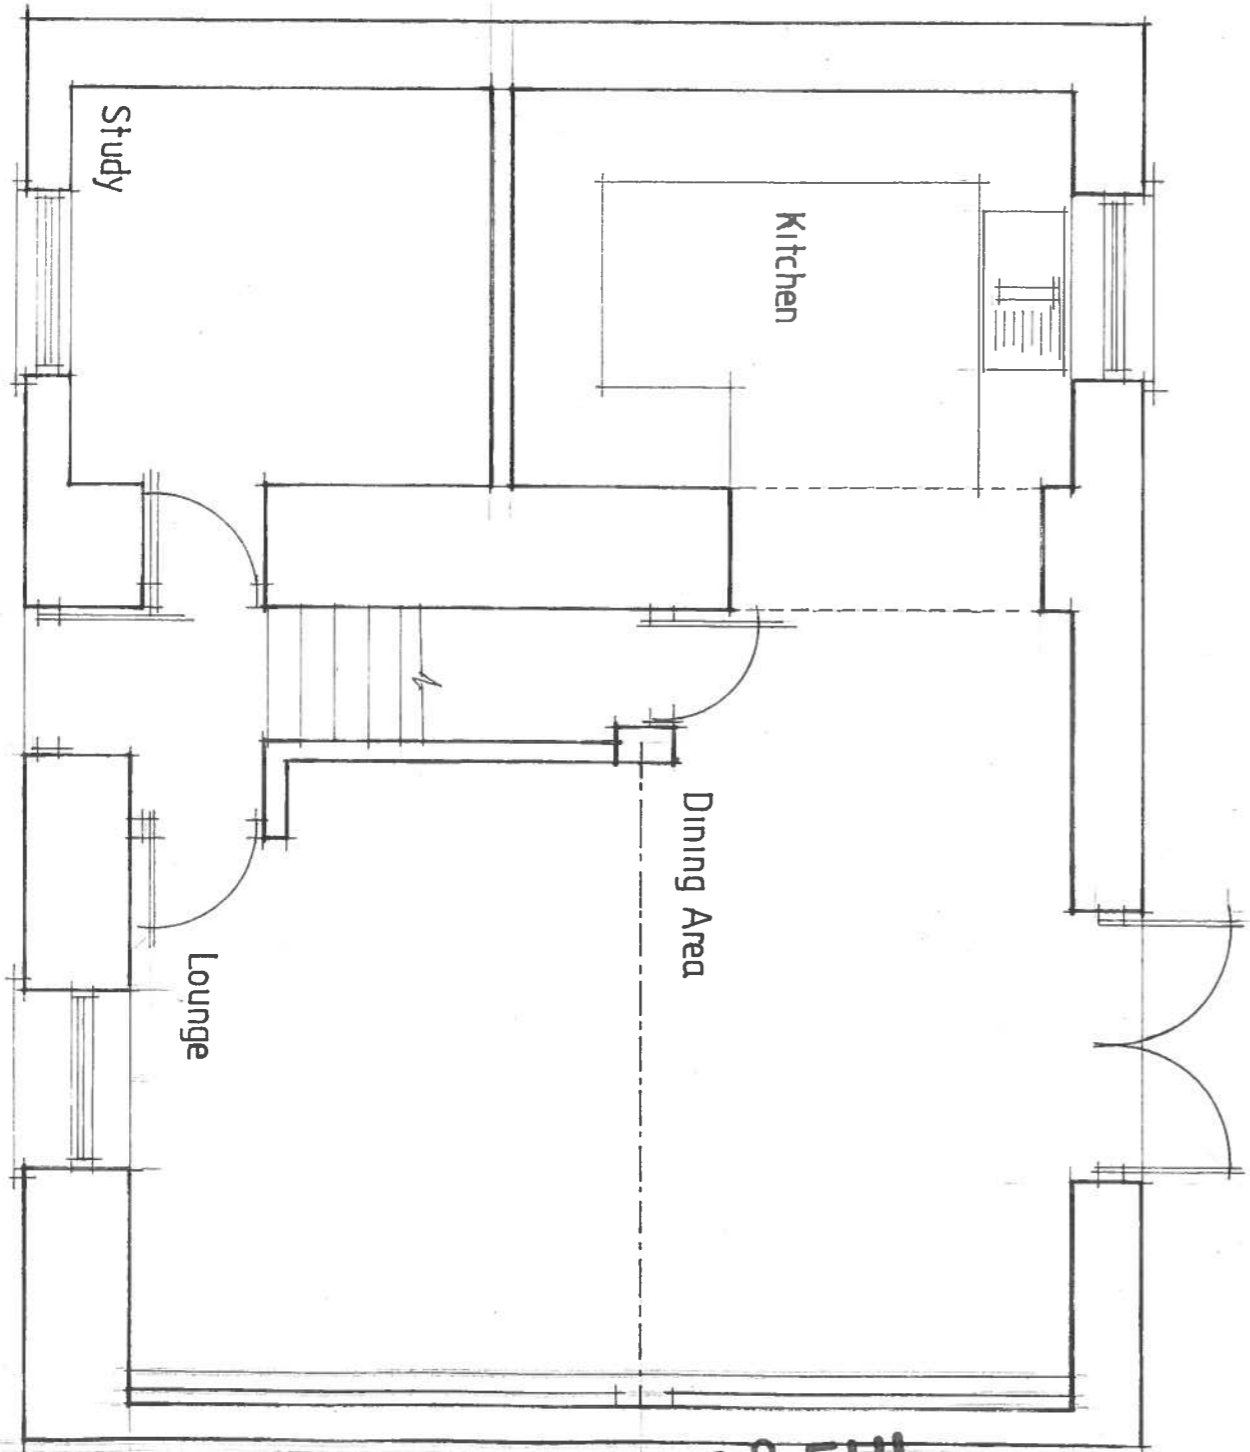

FIRST FLOOR PLAN

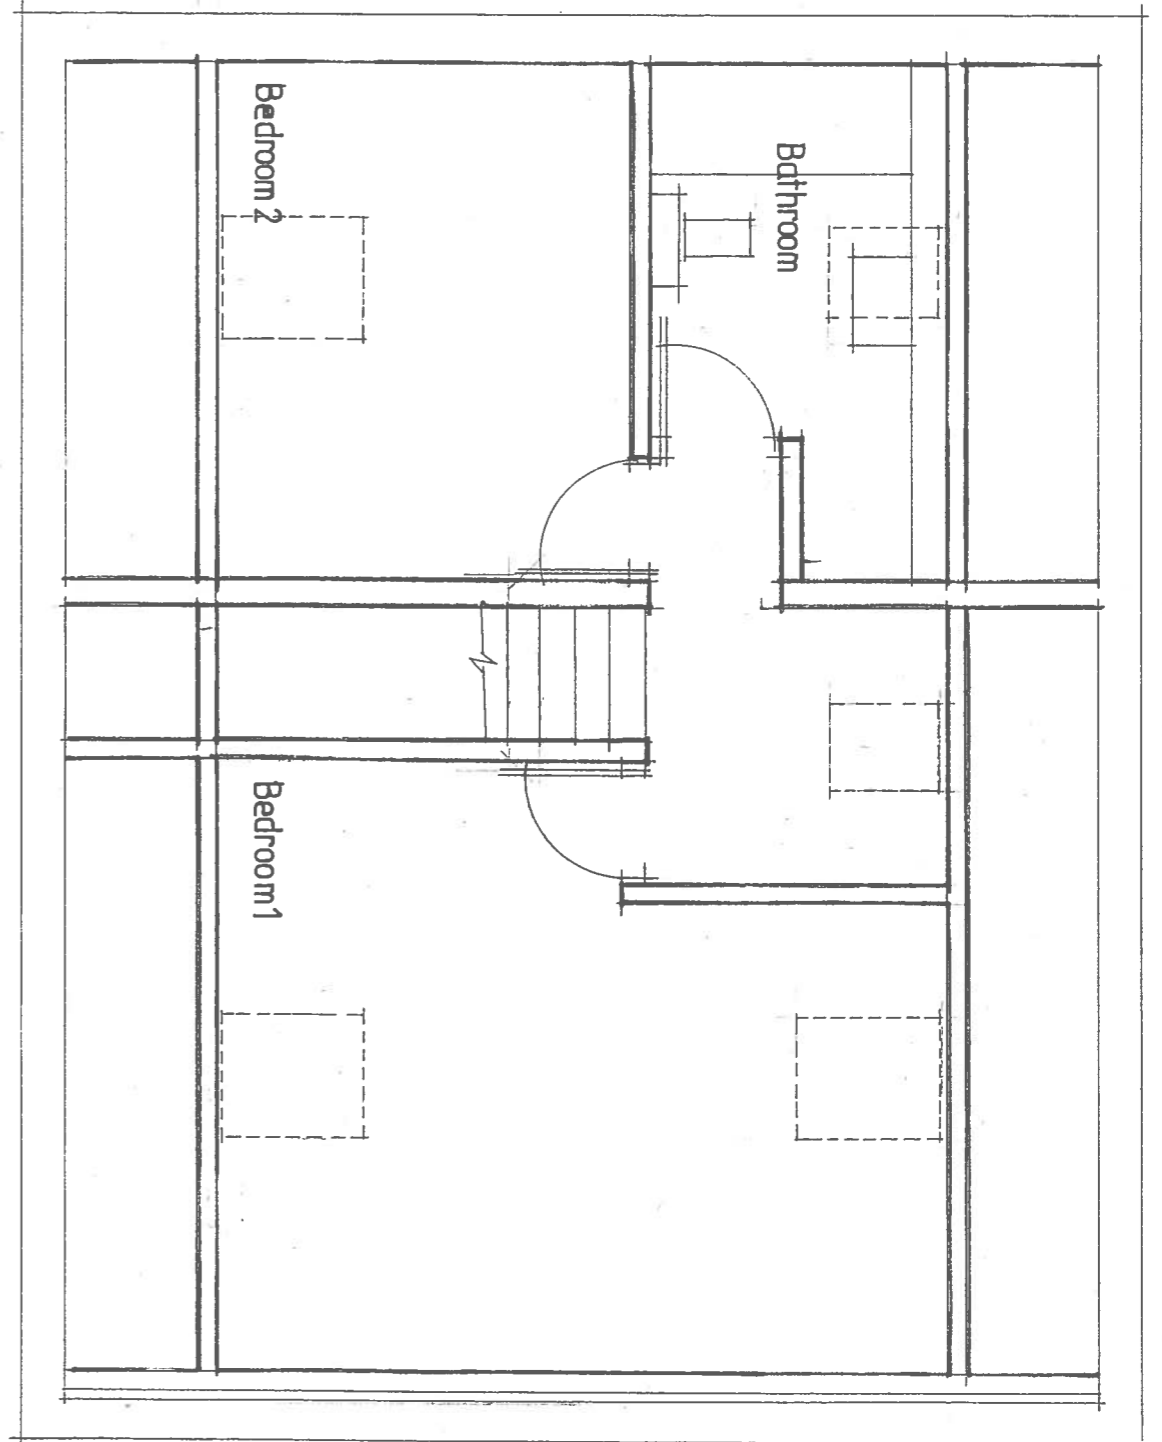

1401478 FUL

Fine Line

Architectural Services Ltd.

30 Pond Mawr
Garth
Maesteg
Bridgend
CF34 0SX

Tel: 01656 732042
Fax: 01656 810318
Email: fineline248@gmail.com

<i>Client</i> Mr R James		
<i>Project</i> The Grange, Trepit Road, Wick, Cowbridge. (Conversion of Barn and Outbuildings into Domestic Dwelling)		
<i>Drawing Title</i> Proposed Ground/First Floor Plan.		
<i>Date</i> December.2014	<i>Scale</i> 1:50	<i>Drawing No.</i> TheGrange/WD/05

