


THE VALE OF
GLAMORGAN COUNCIL


TOWN AND COUNTRY PLANNING ACT 1990

APPROVED

SUBJECT TO COMPLIANCE WITH CONDITIONS (IF ANY)

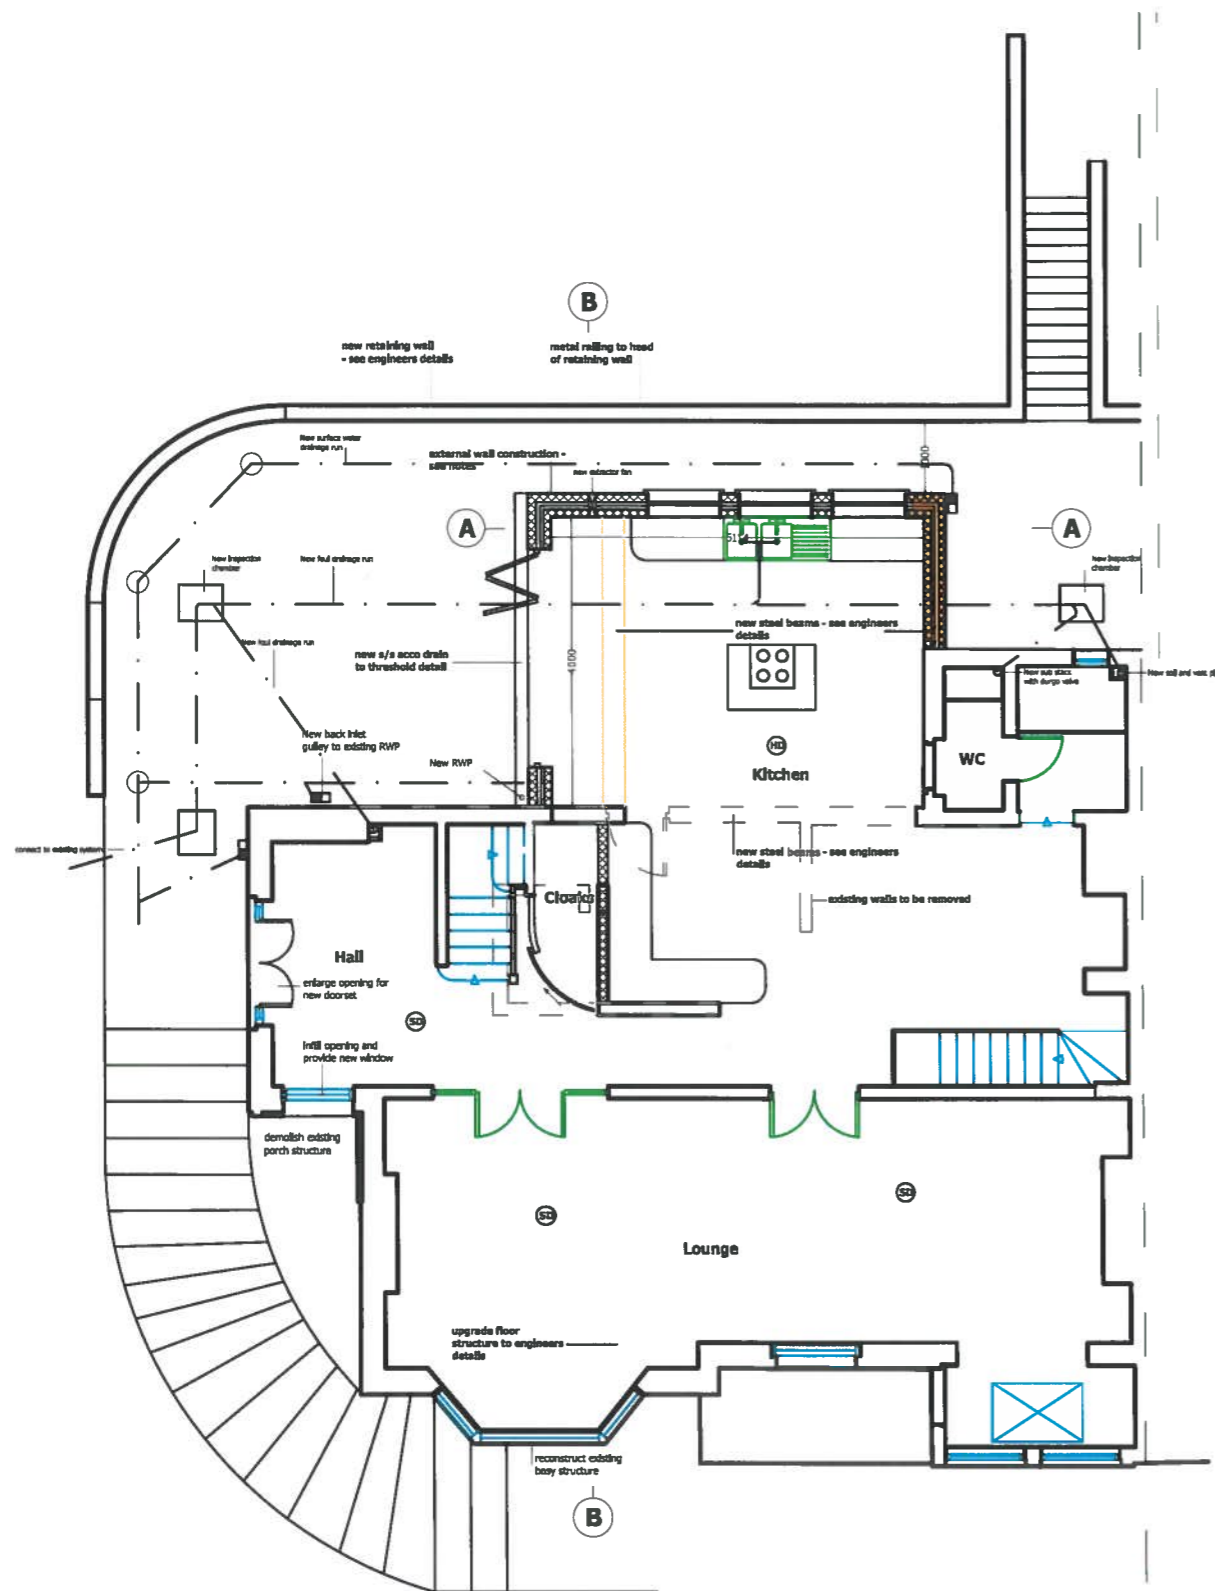

proposed ground floor plan

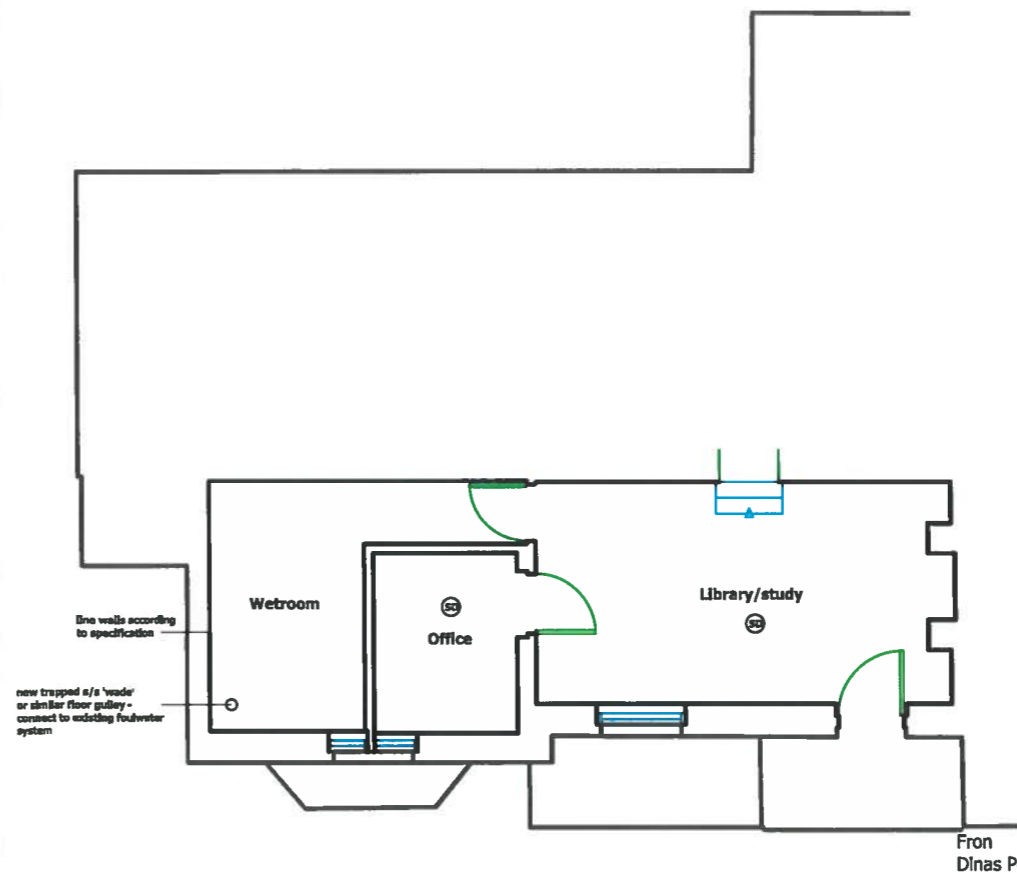

proposed basement floor plan

From
Dinas Powys

PROPOSED EXTENSION
February 2013
Dimensions in MM Scale 1:100 Size: A3
Contractor to set out and take site dimensions
SCALE FROM THIS DRAWING FOR PLANNING
PURPOSES ONLY

Drawings: RAF
Tel: 02920 52 07 80
Fax: 02920 61 21 69

BUILDING LOGISTICS



15 000 30 FUL