



THE VALE OF  
GLAMORGAN COUNCIL  
TOWN AND COUNTRY PLANNING ACT 1990  
**APPROVED**  
SUBJECT TO COMPLIANCE WITH CONDITIONS (IF ANY)

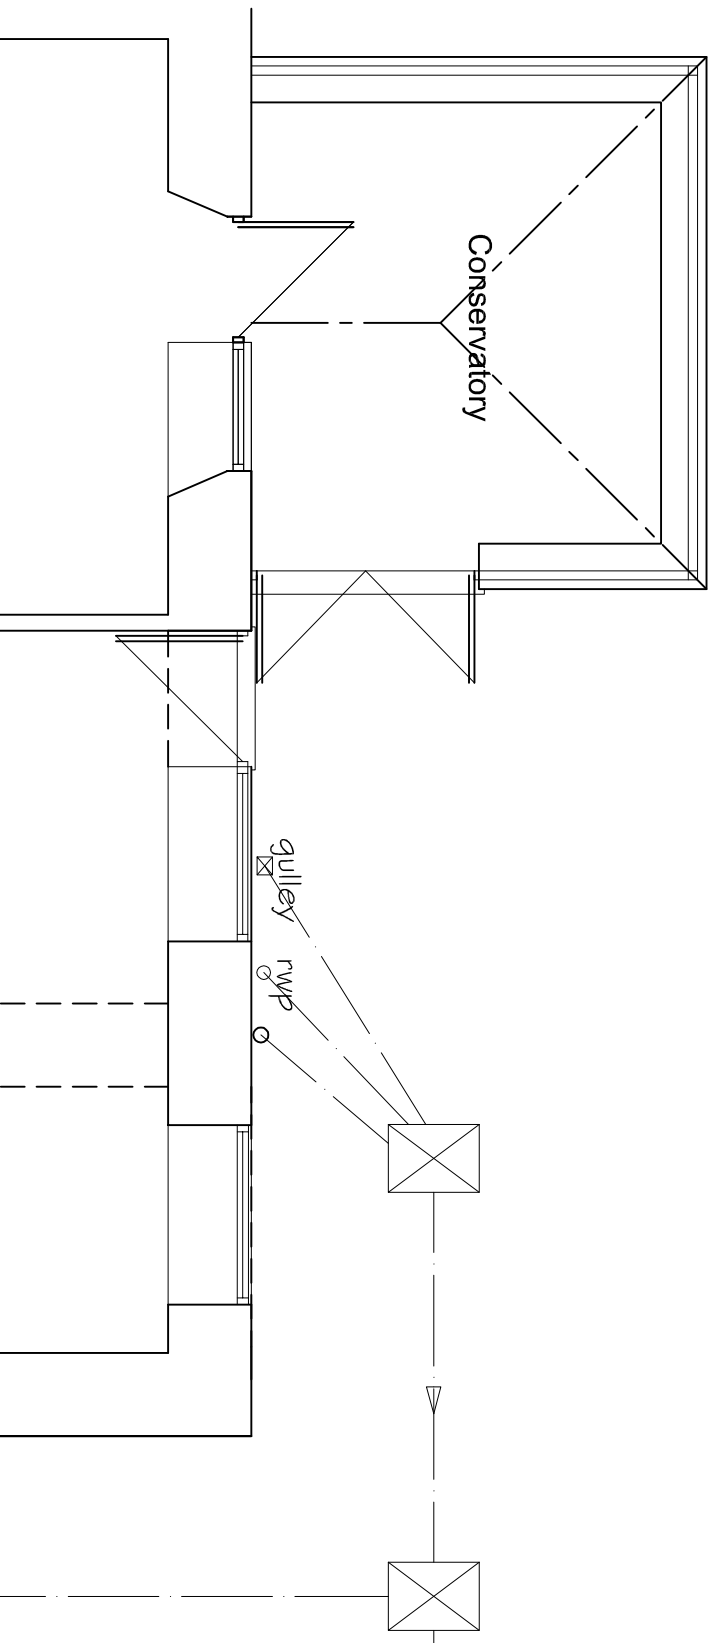

Ground Floor Plan  
Existing  
Scale 1:100

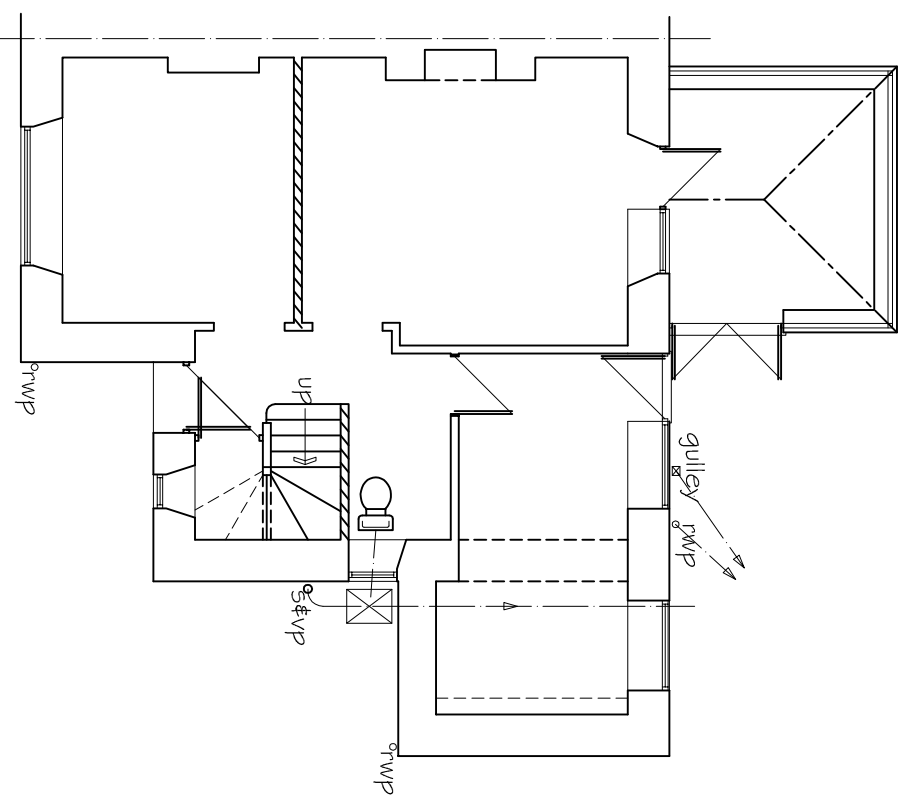

Ground Floor Plan  
Proposed

Scale 1:50 at A3



NOTES:  
Issue 1  
Initial Proposals

Proposed Two  
Storey Side  
Extension

DRAWN BY	PR
SCALE	1:50 & 1:100
DATE	Dec 2014
DWG No.	GL09

CLIENT  
Mr & Mrs Williams  
5 Grove Road  
Llandow  
CF71 7NY

 **Glamorgan Lotts**  
Loft Conversion specialists, South Wales  
01656 890185 info@glamorganlots.com