



THE VALE OF
GLAMORGAN COUNCIL
TOWN AND COUNTRY PLANNING ACT 1990
APPROVED
SUBJECT TO COMPLIANCE WITH CONDITIONS (IF ANY)

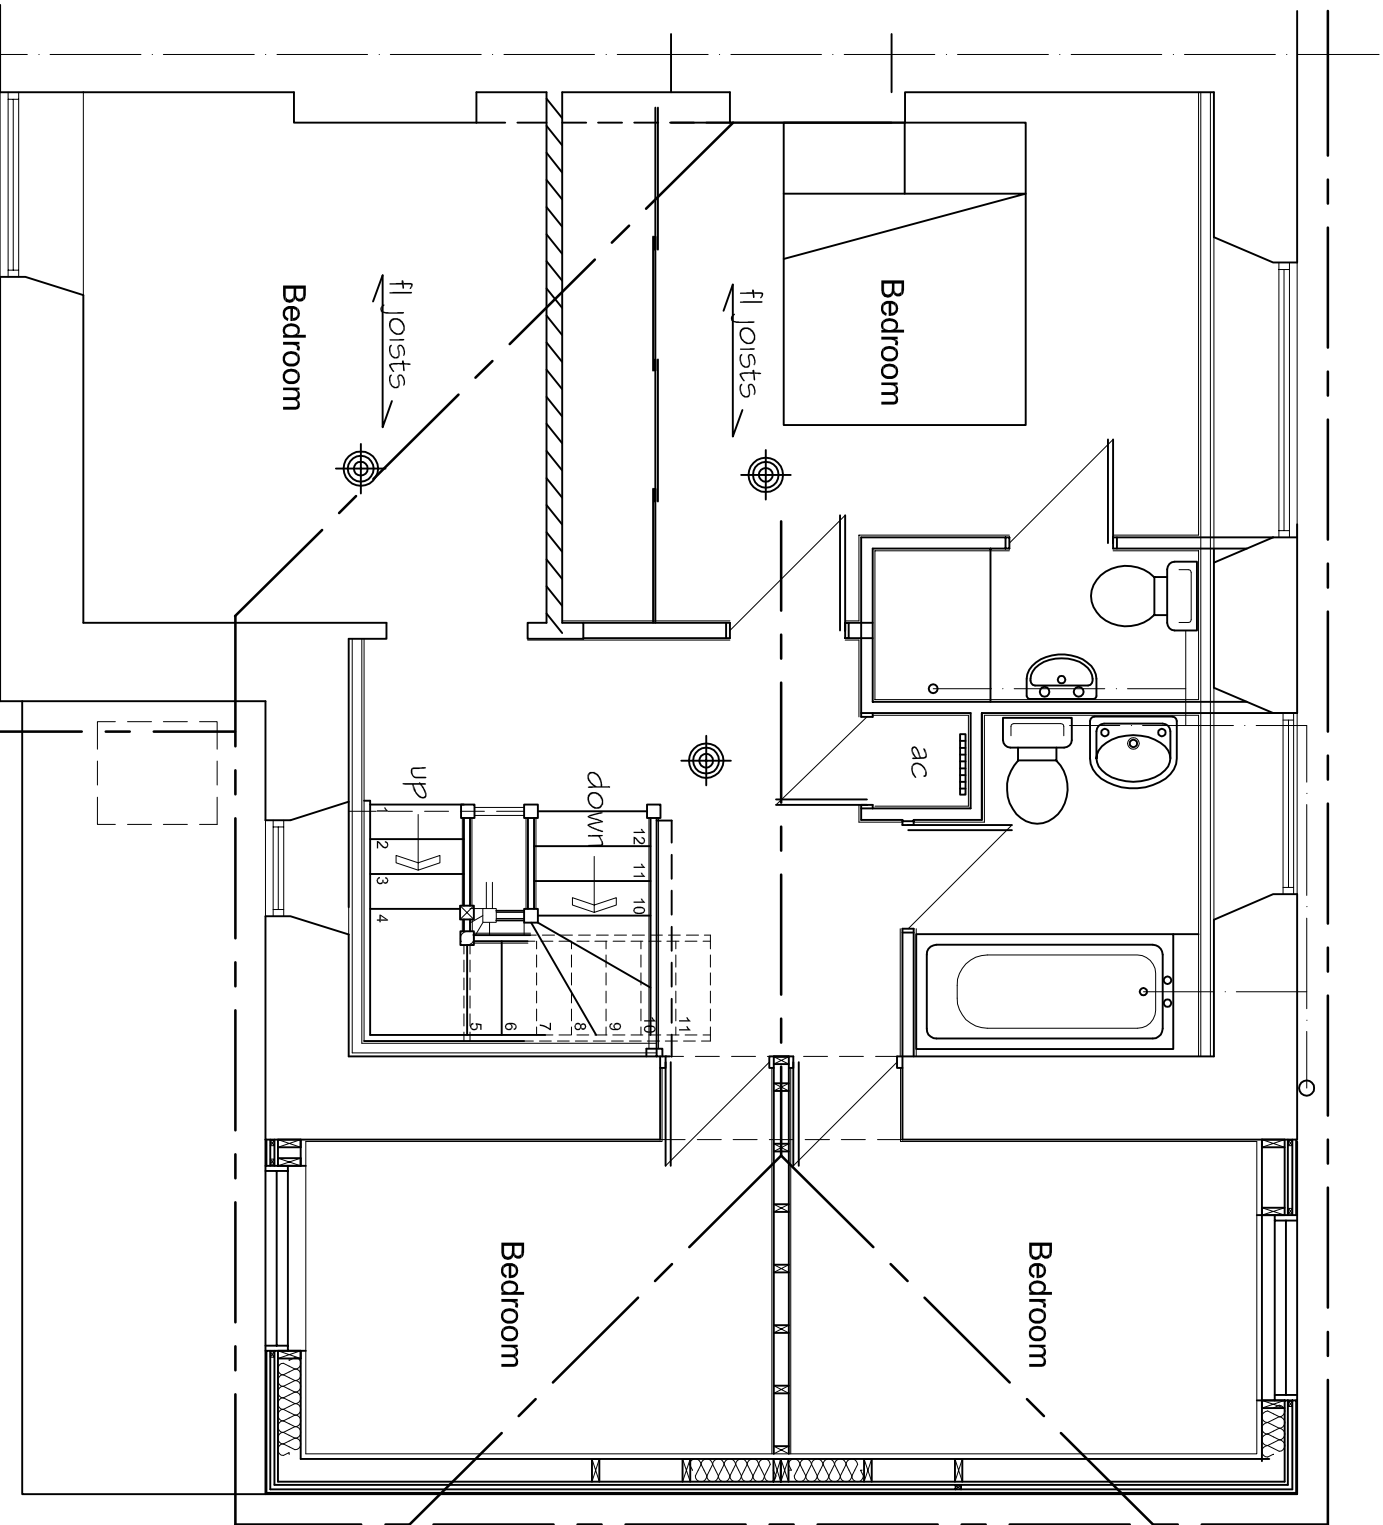


First Floor Plan
Proposed
Scale 1:50 at A3
0 1m 2m 3m

SHEET NO. 3

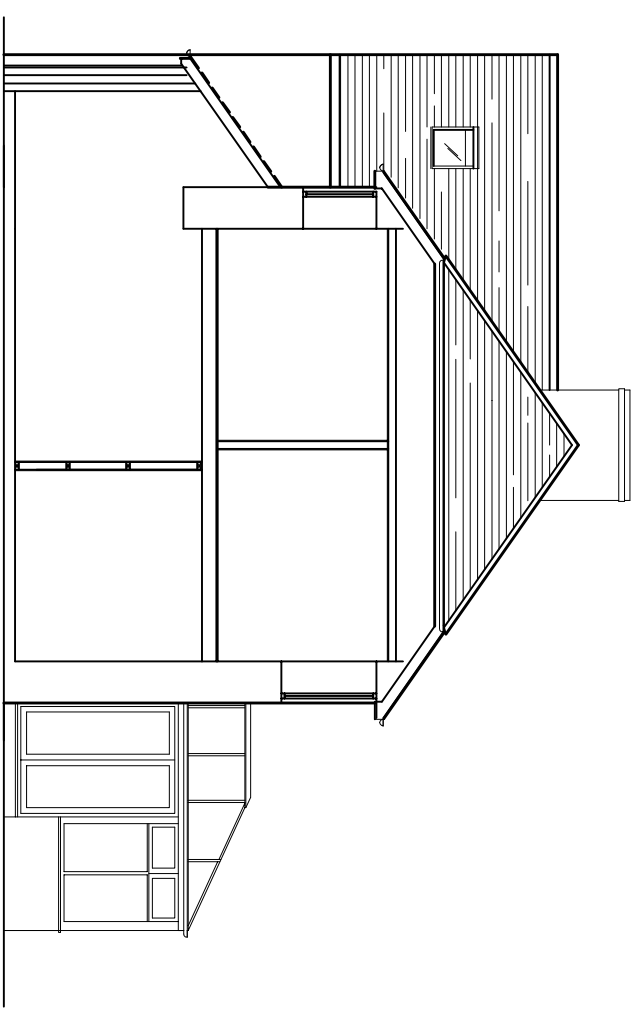

Cross Section - Proposed
Scale 1:100

0 1m 2m 3m 4m 5m
Scale 1:100 at A3

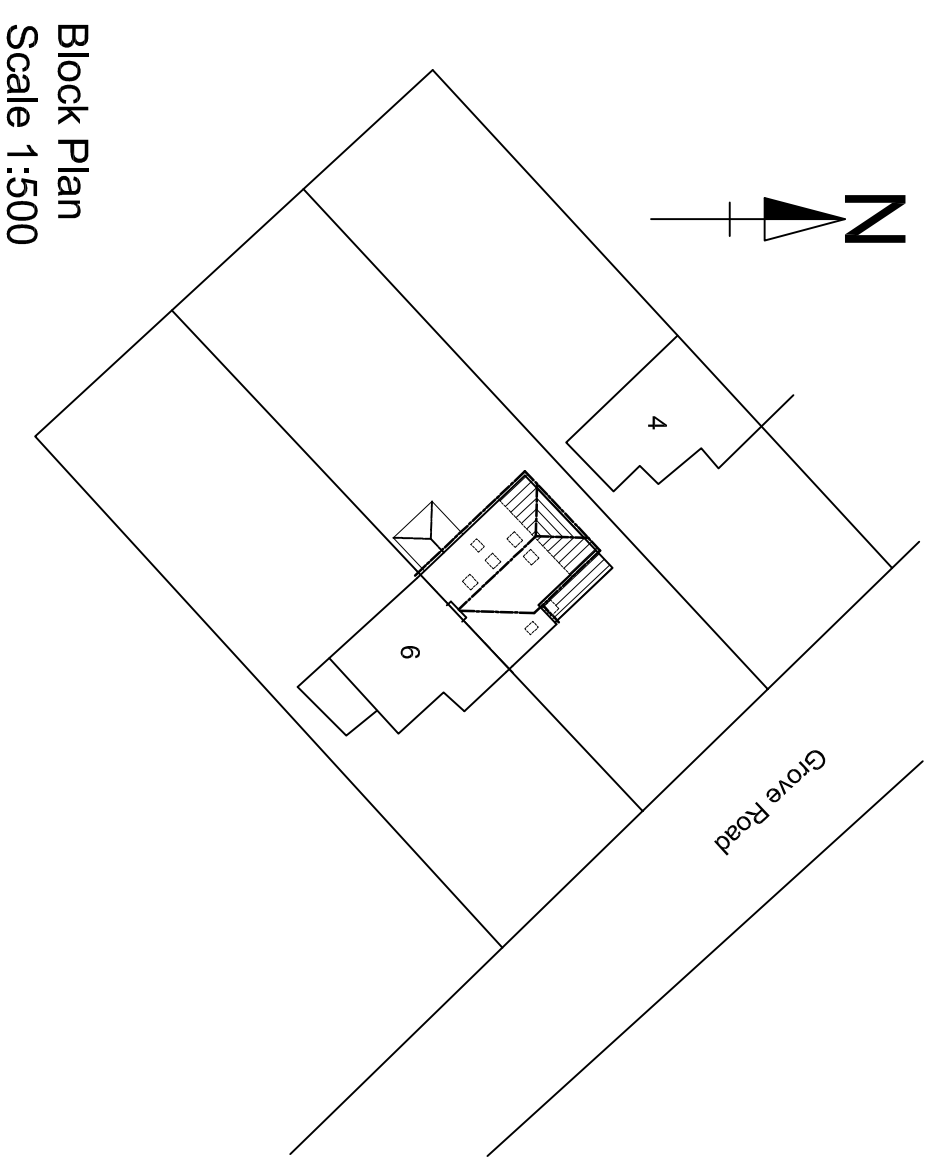

Block Plan
Scale 1:500