



South East Elevation to Front Garden & Entrance


THE VALE OF
GLAMORGAN COUNCIL
TOWN AND COUNTRY PLANNING ACT 1990
APPROVED
SUBJECT TO COMPLIANCE WITH CONDITIONS (IF ANY)

NOTES

This drawing is copyright.
It is sent to you in confidence and must not be reproduced or disclosed to third parties without our prior permission.
Do not scale from this drawing.
This drawing is to be read in conjunction with all relevant consultants, specialist manufacturers drawings and specifications.
Any discrepancies in dimensions or details on or between these drawings should be drawn to our attention.
All dimensions are in millimetres unless noted otherwise.
Any surveyed information incorporated within this drawing cannot be guaranteed as accurate unless confirmed by fixed dimension.



South West Elevation to Boundary

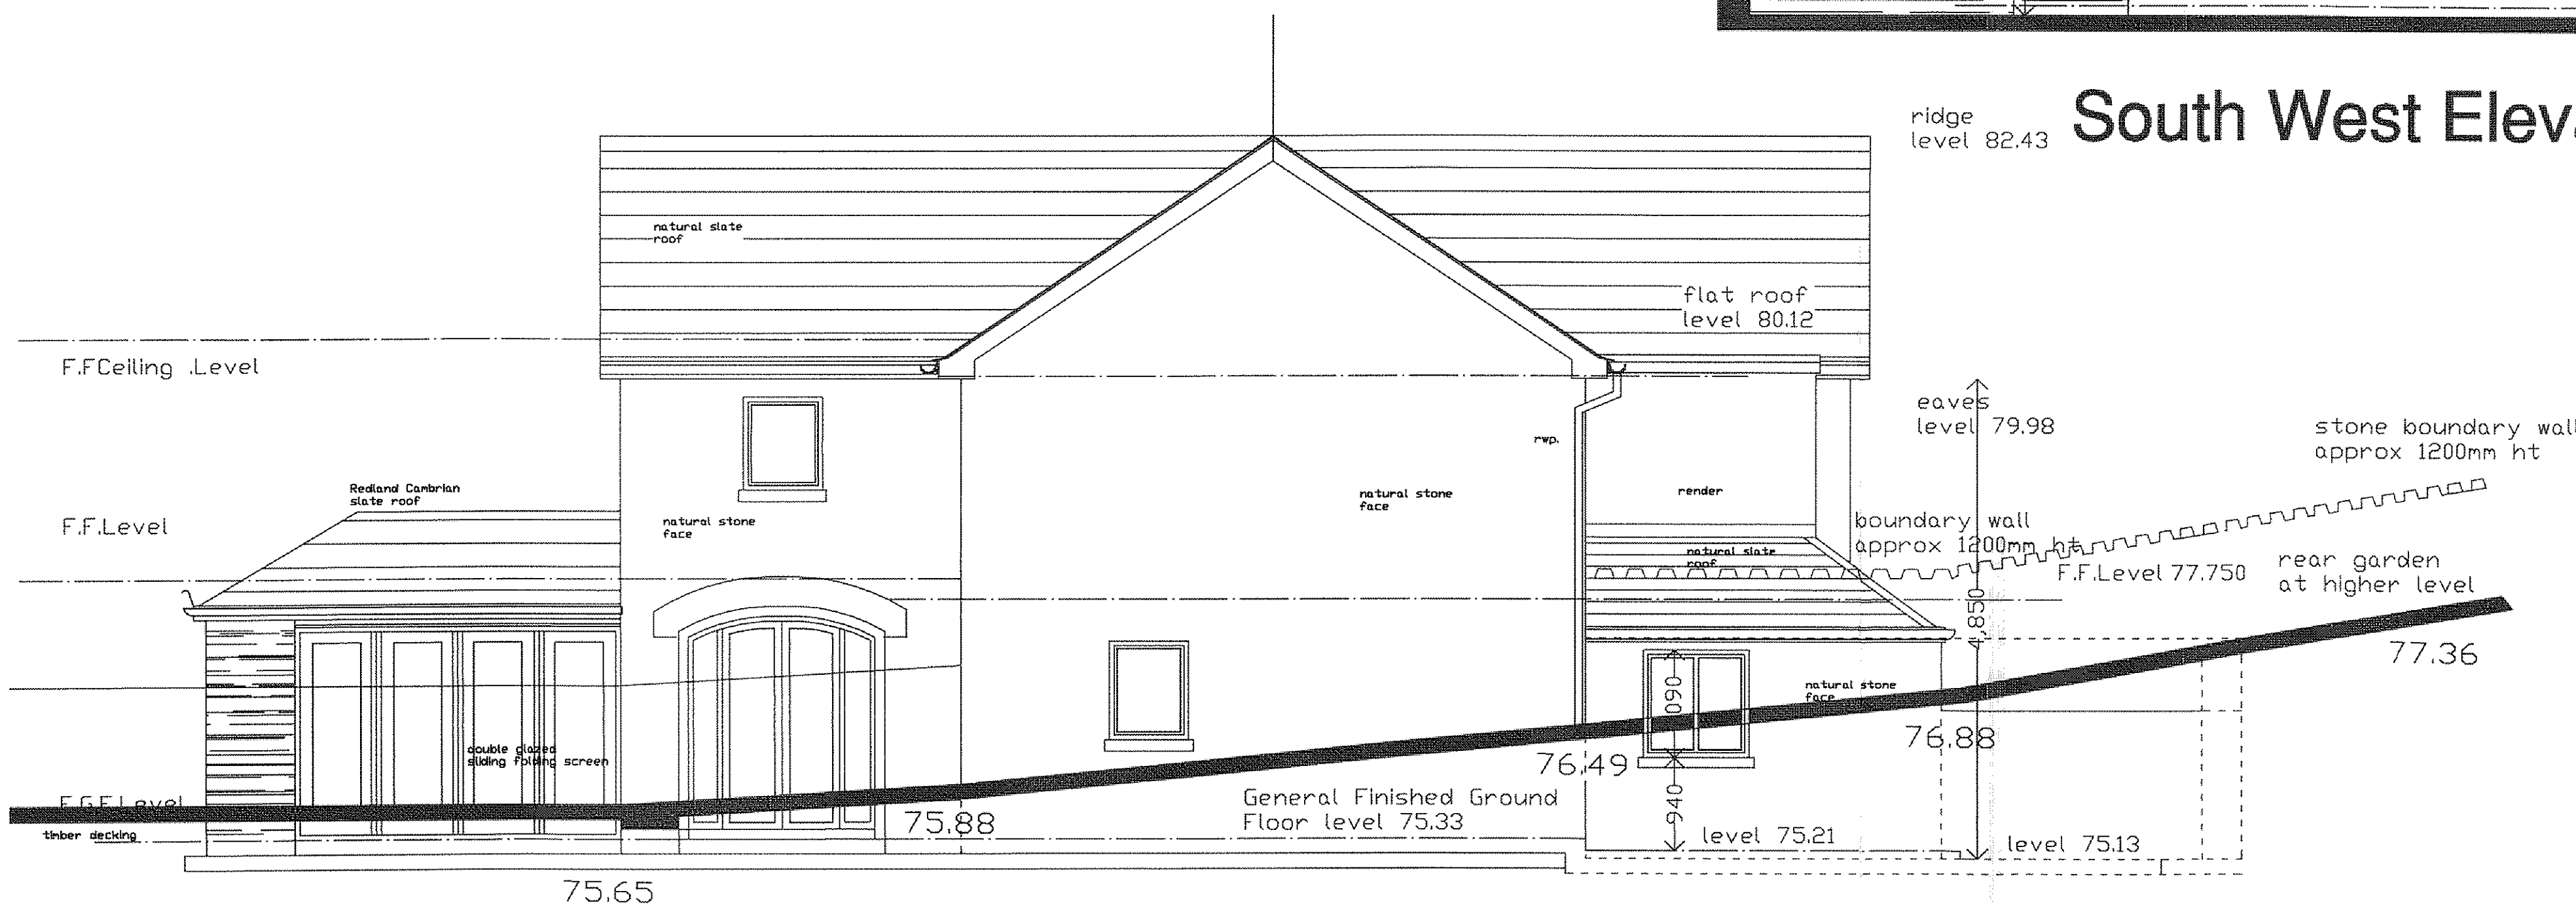

North East Elevation to Lane Access
View from the Road

RECEIVED

12 JAN 2015

ENVIRONMENTAL
AND ECONOMIC
REGENERATION

1500036FUL

REV DATE DESCRIPTION INITIAL CHECKED

ROSSER ASSOCIATES
20, DUFFRYN RD.,
CYNCOED, CARDIFF.

Tel: 029 20754296

CLIENT Mr. & Mrs. Richard Calcaterra

PROJECT The Nest, St. Hilary
Vale of Glamorgan

TITLE Existing Elevations

DATE 10.12.14

DRAWN CHECKED

SR.

SCALE 1:50

PROJECT NO.

656

P03