


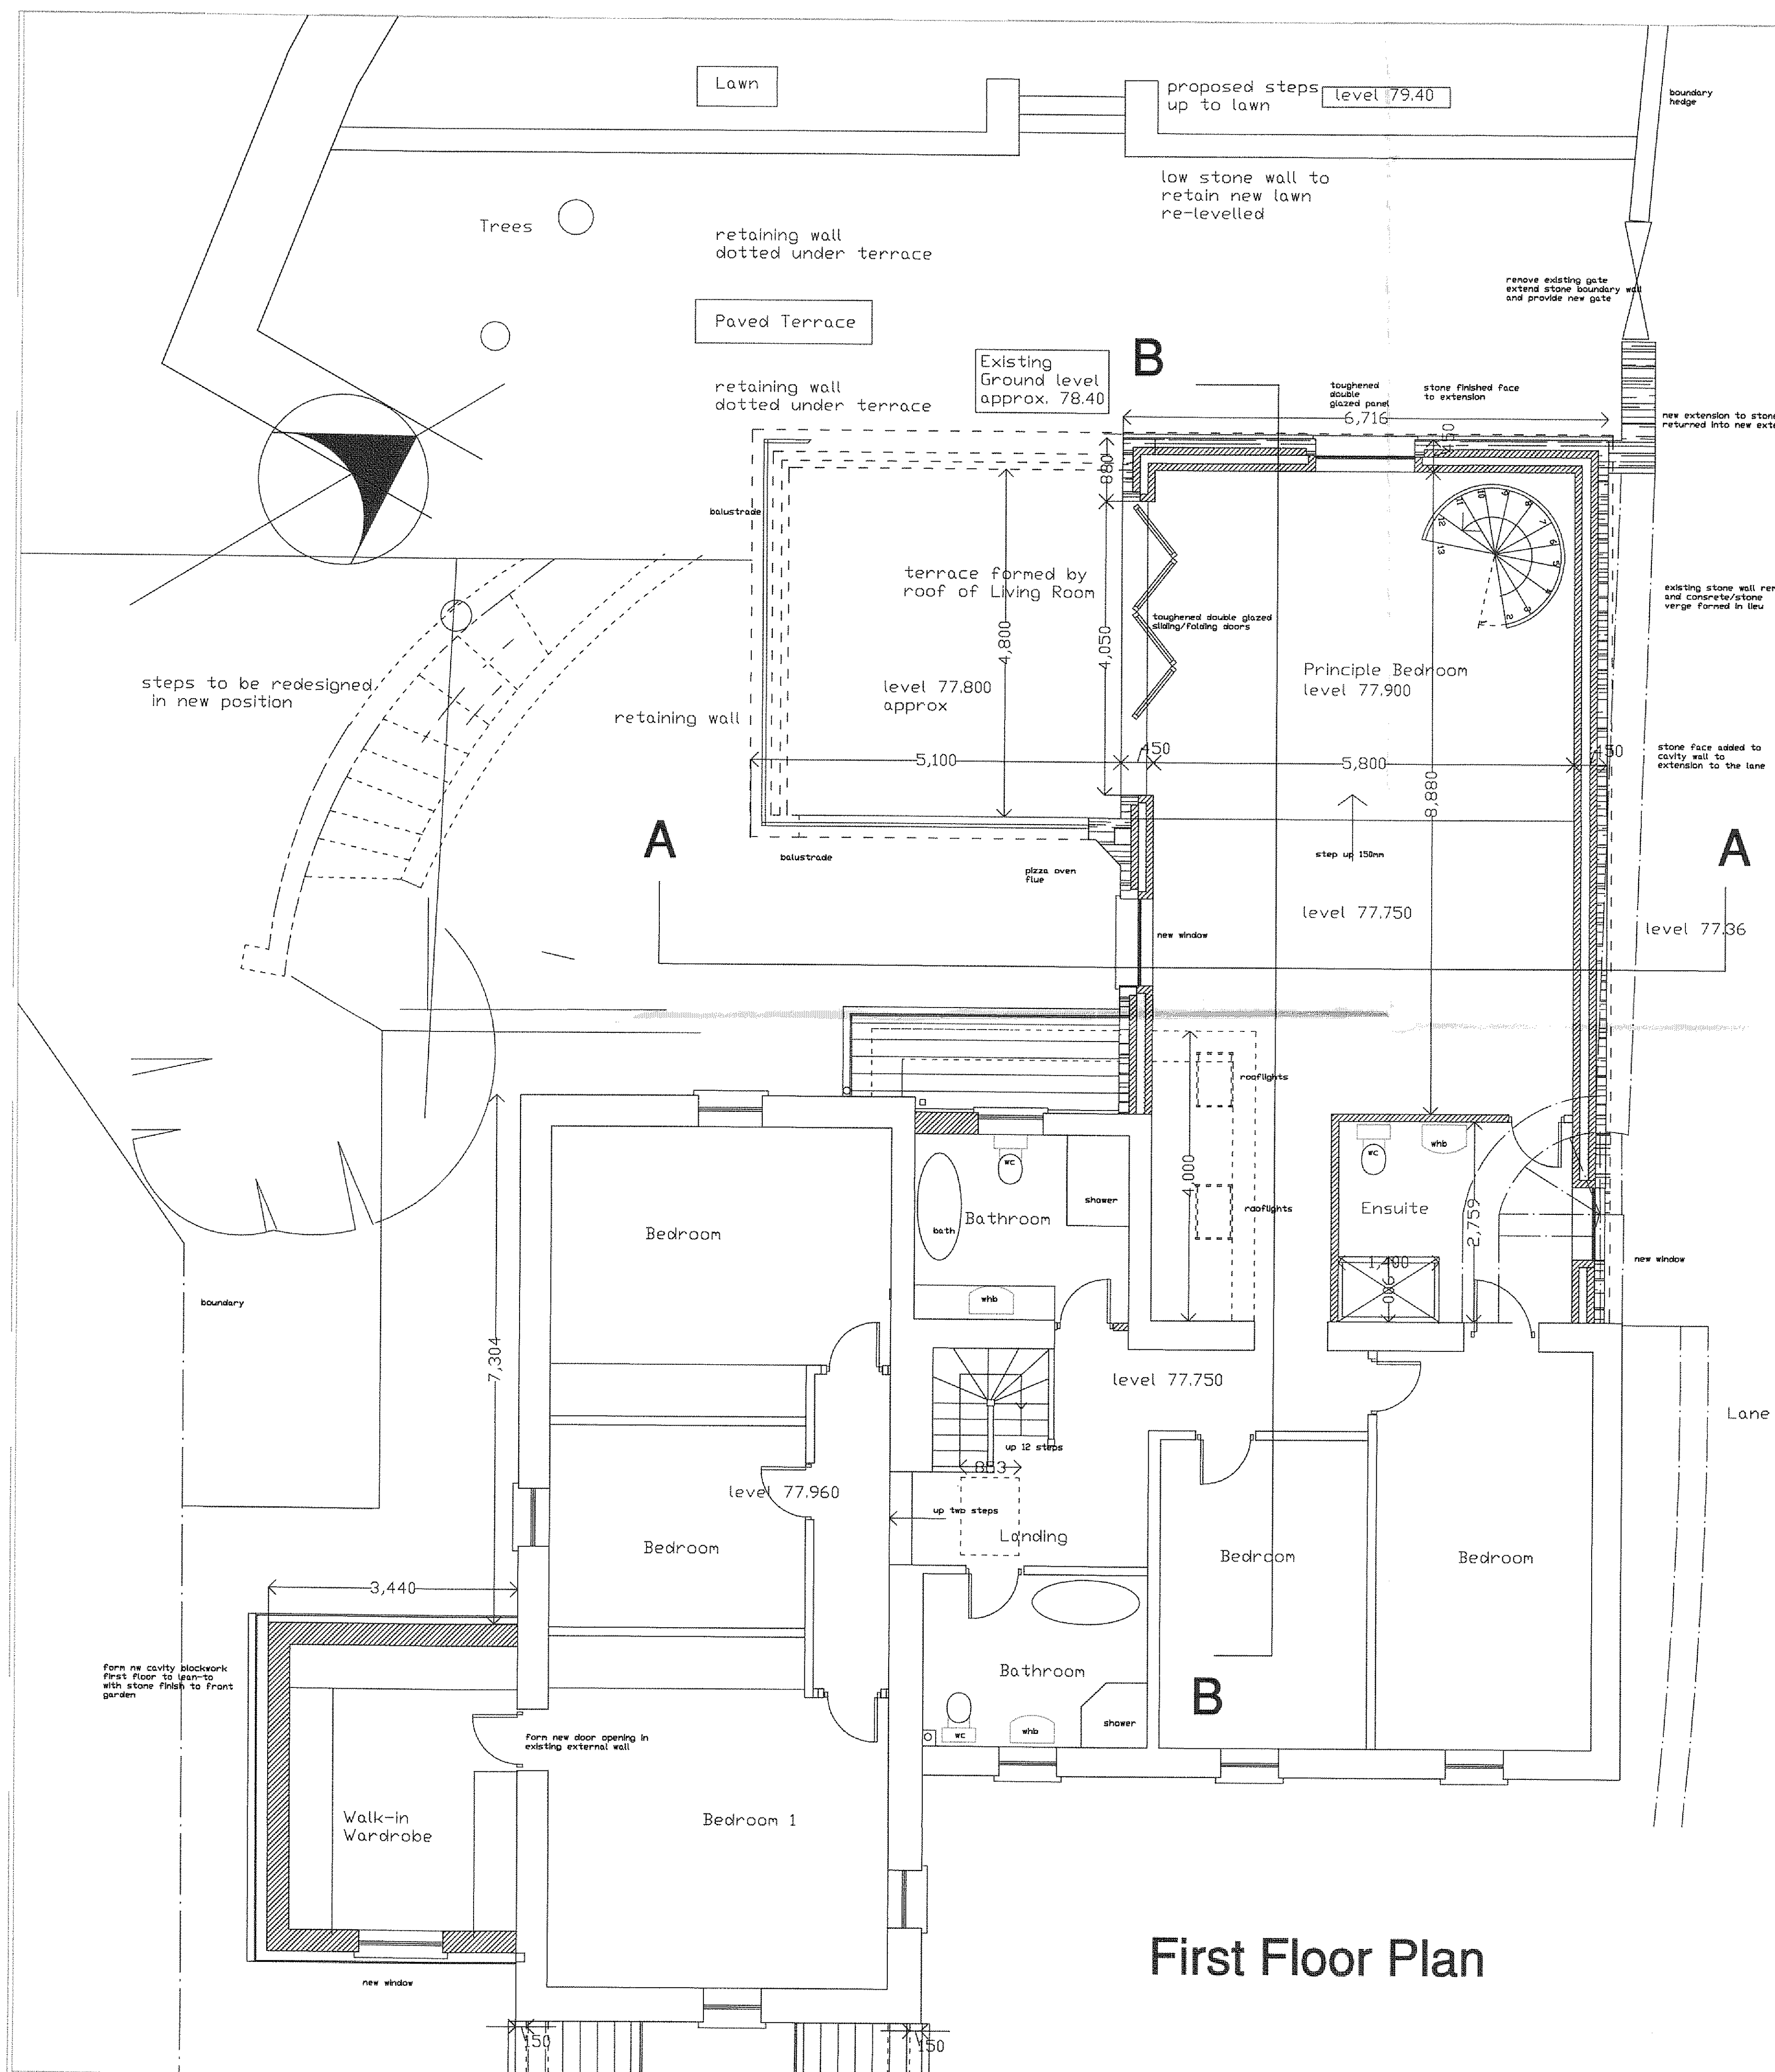

NOTES.

This drawing is copyright.
It is sent to you in confidence and must not be reproduced or disclosed to third parties without our prior permission.

Do not scale from this drawing.

This drawing is to be read in conjunction with all relevant consultants, specialist manufacturers drawings and specifications.

Any discrepancies in dimensions or details on or between these drawings should be drawn to our attention.

All dimensions are in millimetres unless noted otherwise.

Any surveyed information incorporated within this drawing cannot be guaranteed as accurate unless confirmed by fixed dimension.

THE VALE OF GLAMORGAN COUNCIL
SUPERSEDED

RECEIVED

2 JAN 2015

ENVIRONMENTAL
AND ECONOMIC
GENERATION

15 0003 6 FUL

REV	DATE	DESCRIPTION	NORMAL	CHECKED
-----	------	-------------	--------	---------

ROSSER ASSOCIATES
20, DUFFRYN RD.,
CYNCOED, CARDIFF.

Tel: 029 20754296

CLIENT Mr. & Mrs. Richard Calcaterra

PROJECT The Nest, St. Hilary
Vale of Glamorgan

TITLE **Proposed First Floor Plan**

DATE 05.01.15

DRAWN **CHECKED**

SR. |

SCALE
1:50

PROJECT NO. 656

P05