





Proposed South East Elevation to Front Garden & Entrance

THE VALE OF GLAMORGAN COUNCIL
SUPERSEDED

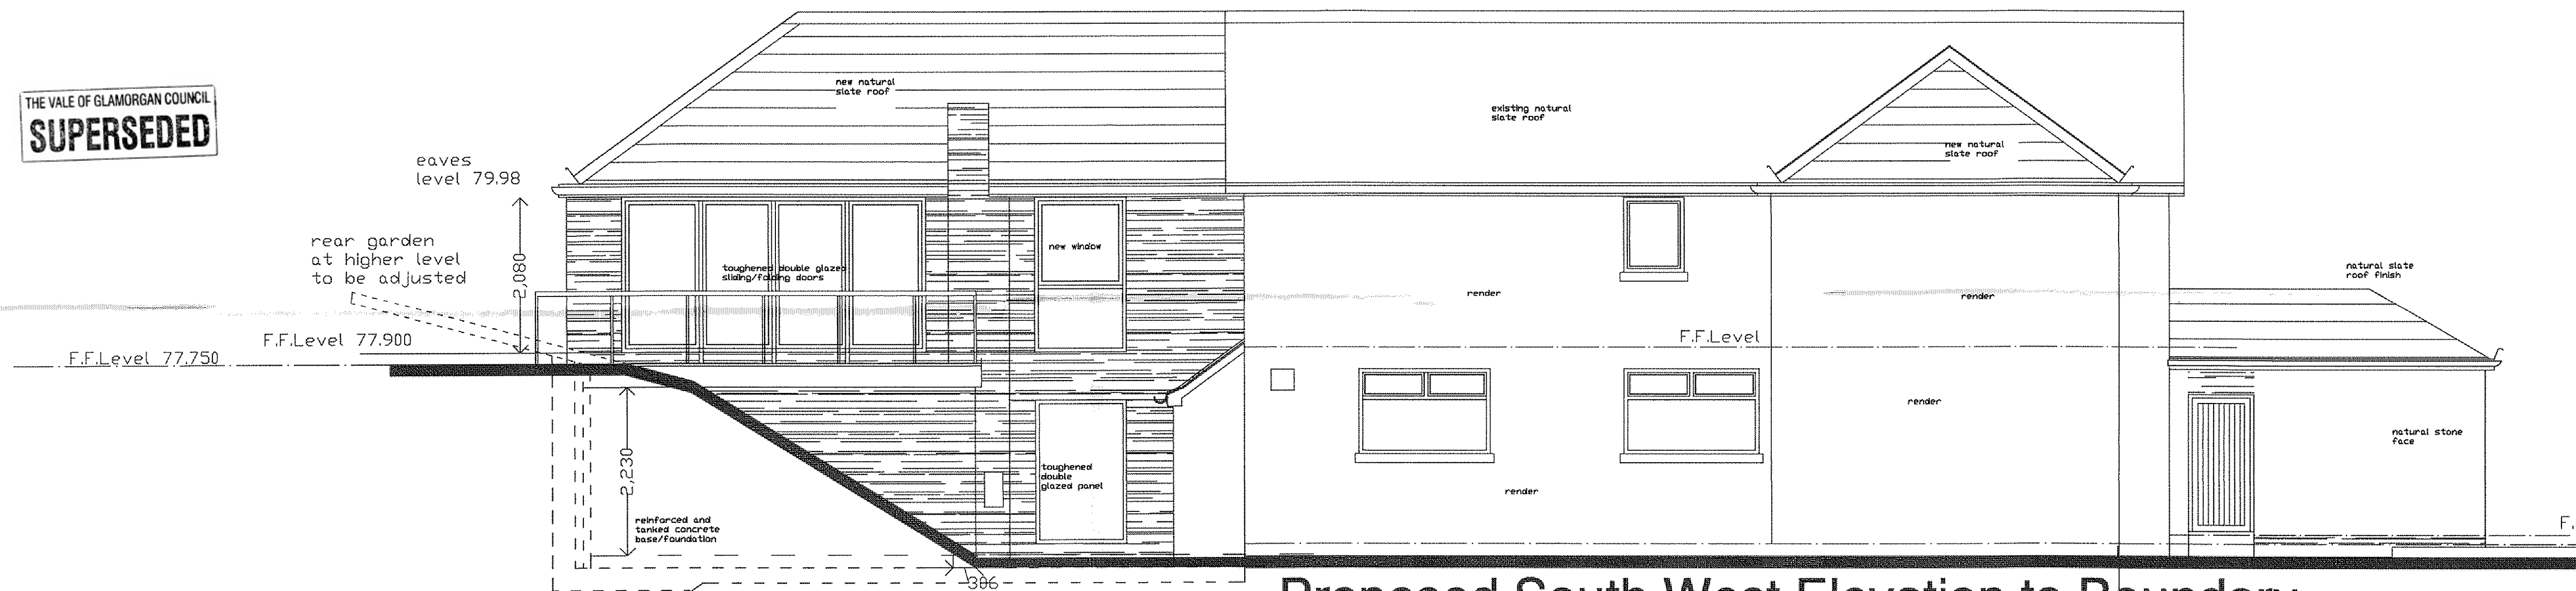

Proposed South West Elevation to Boundary

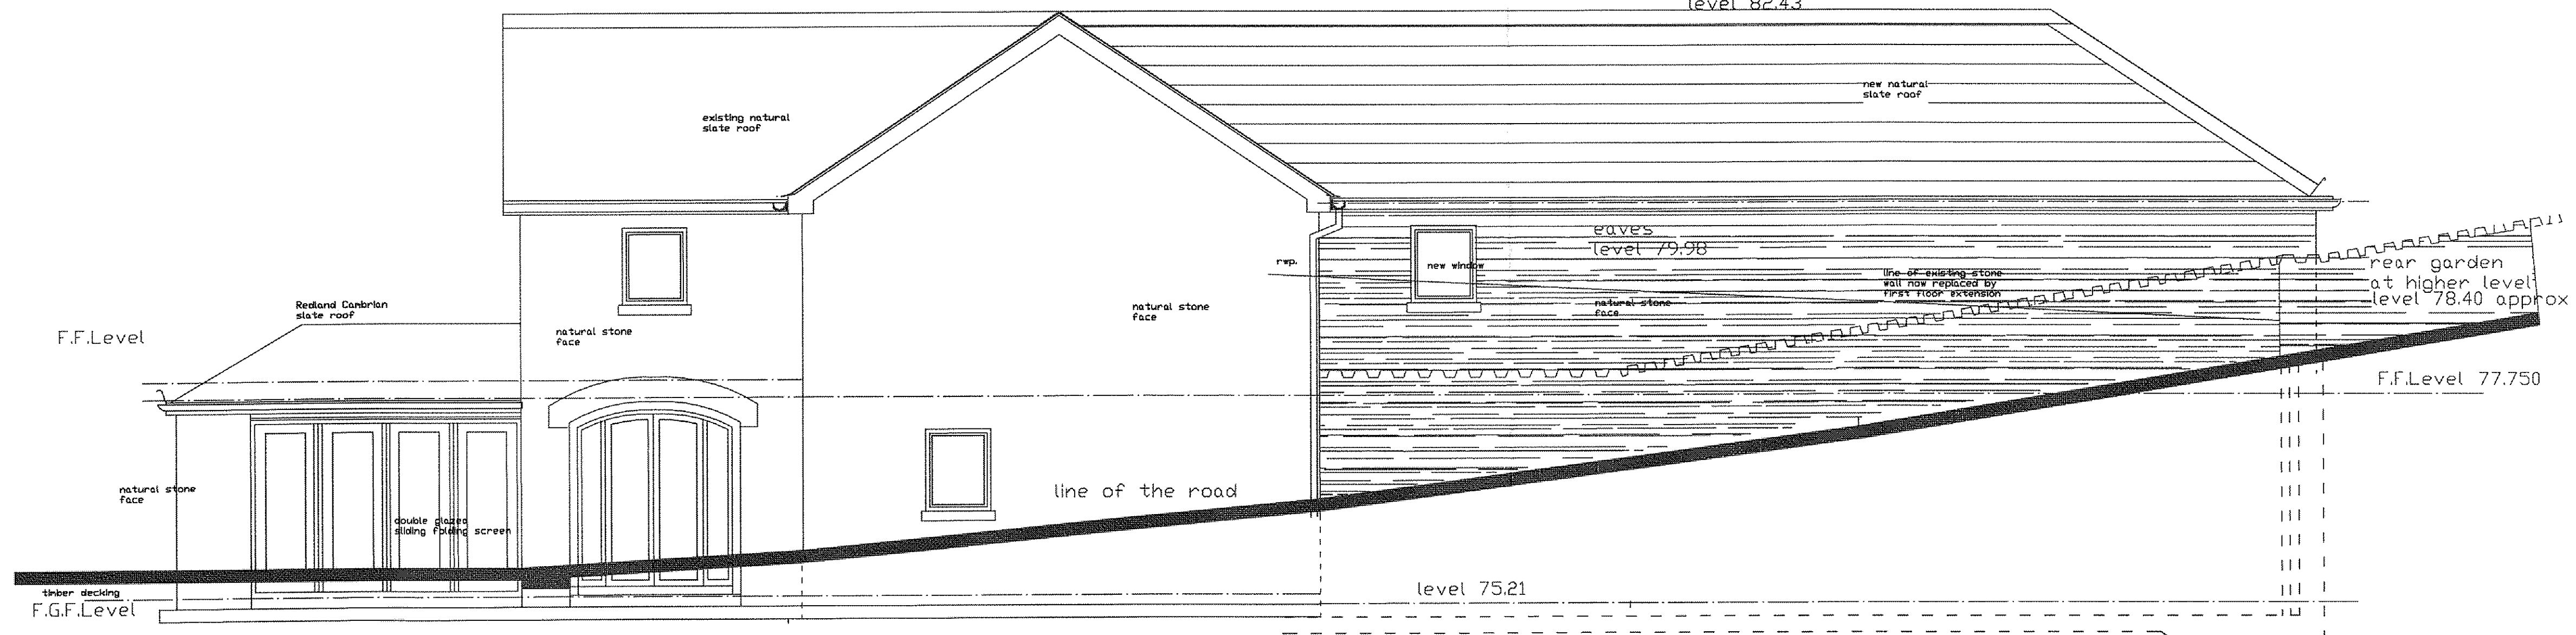

Proposed North East Elevation to Lane Access
View from the Road

NOTES

This drawing is copyright.
It is sent to you in confidence and must not be reproduced or disclosed to third parties without our prior permission.

Do not scale from this drawing.

This drawing is to be read in conjunction with all relevant consultants, specialist manufacturers drawings and specifications.

Any discrepancies in dimensions or details on or between these drawings should be drawn to our attention.

All dimensions are in millimetres unless noted otherwise.

Any surveyed information incorporated within this drawing cannot be guaranteed as accurate unless confirmed by fixed dimension.

RECEIVED

12 JAN 2015

1500036FUL

ENVIRONMENTAL
AND ECONOMIC
REGENERATION

REV DATE DESCRIPTION INITIALS CHK

ROSSER ASSOCIATES
20, DUFFRYN RD.,
CYNCOED, CARDIFF.

Tel: 029 20754296

CLIENT Mr. & Mrs. Richard Calcaterra

PROJECT The Nest, St. Hilary
Vale of Glamorgan

TITLE Proposed Elevations

DATE 06.01.15

DRAWN SR. CHECKED

SCALE 1:50

PROJECT NO.

656

P06