

NOTES

This drawing is copyright.
It is sent to you in confidence and must not be reproduced or disclosed to third parties without our prior permission.


Do not scale from this drawing.

This drawing is to be read in conjunction with all relevant consultants, specialist manufacturers drawings and specifications.

Any discrepancies in dimensions or details on or between these drawings should be drawn to our attention.


All dimensions are in millimetres unless noted otherwise.

Any surveyed information incorporated within this drawing cannot be guaranteed as accurate unless confirmed by fixed dimension.

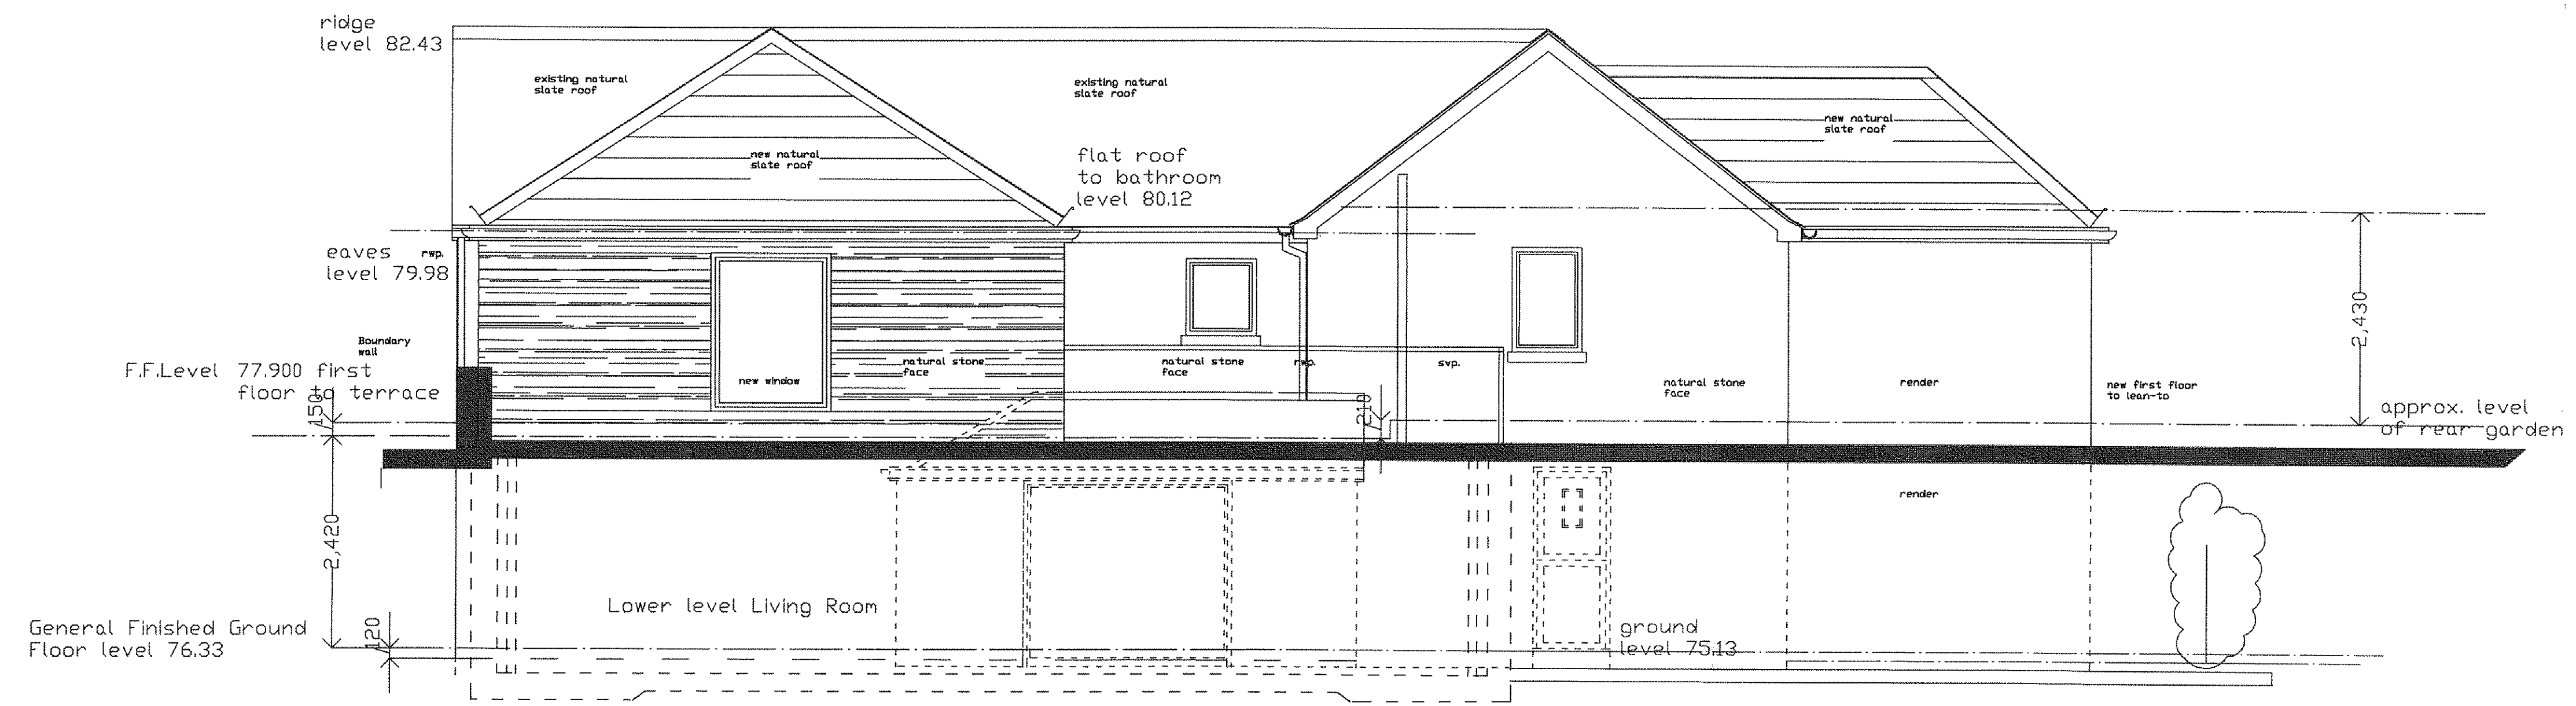


North West Elevation from Rear Garden

THE VALE OF GLAMORGAN COUNCIL
SUPERSEDED

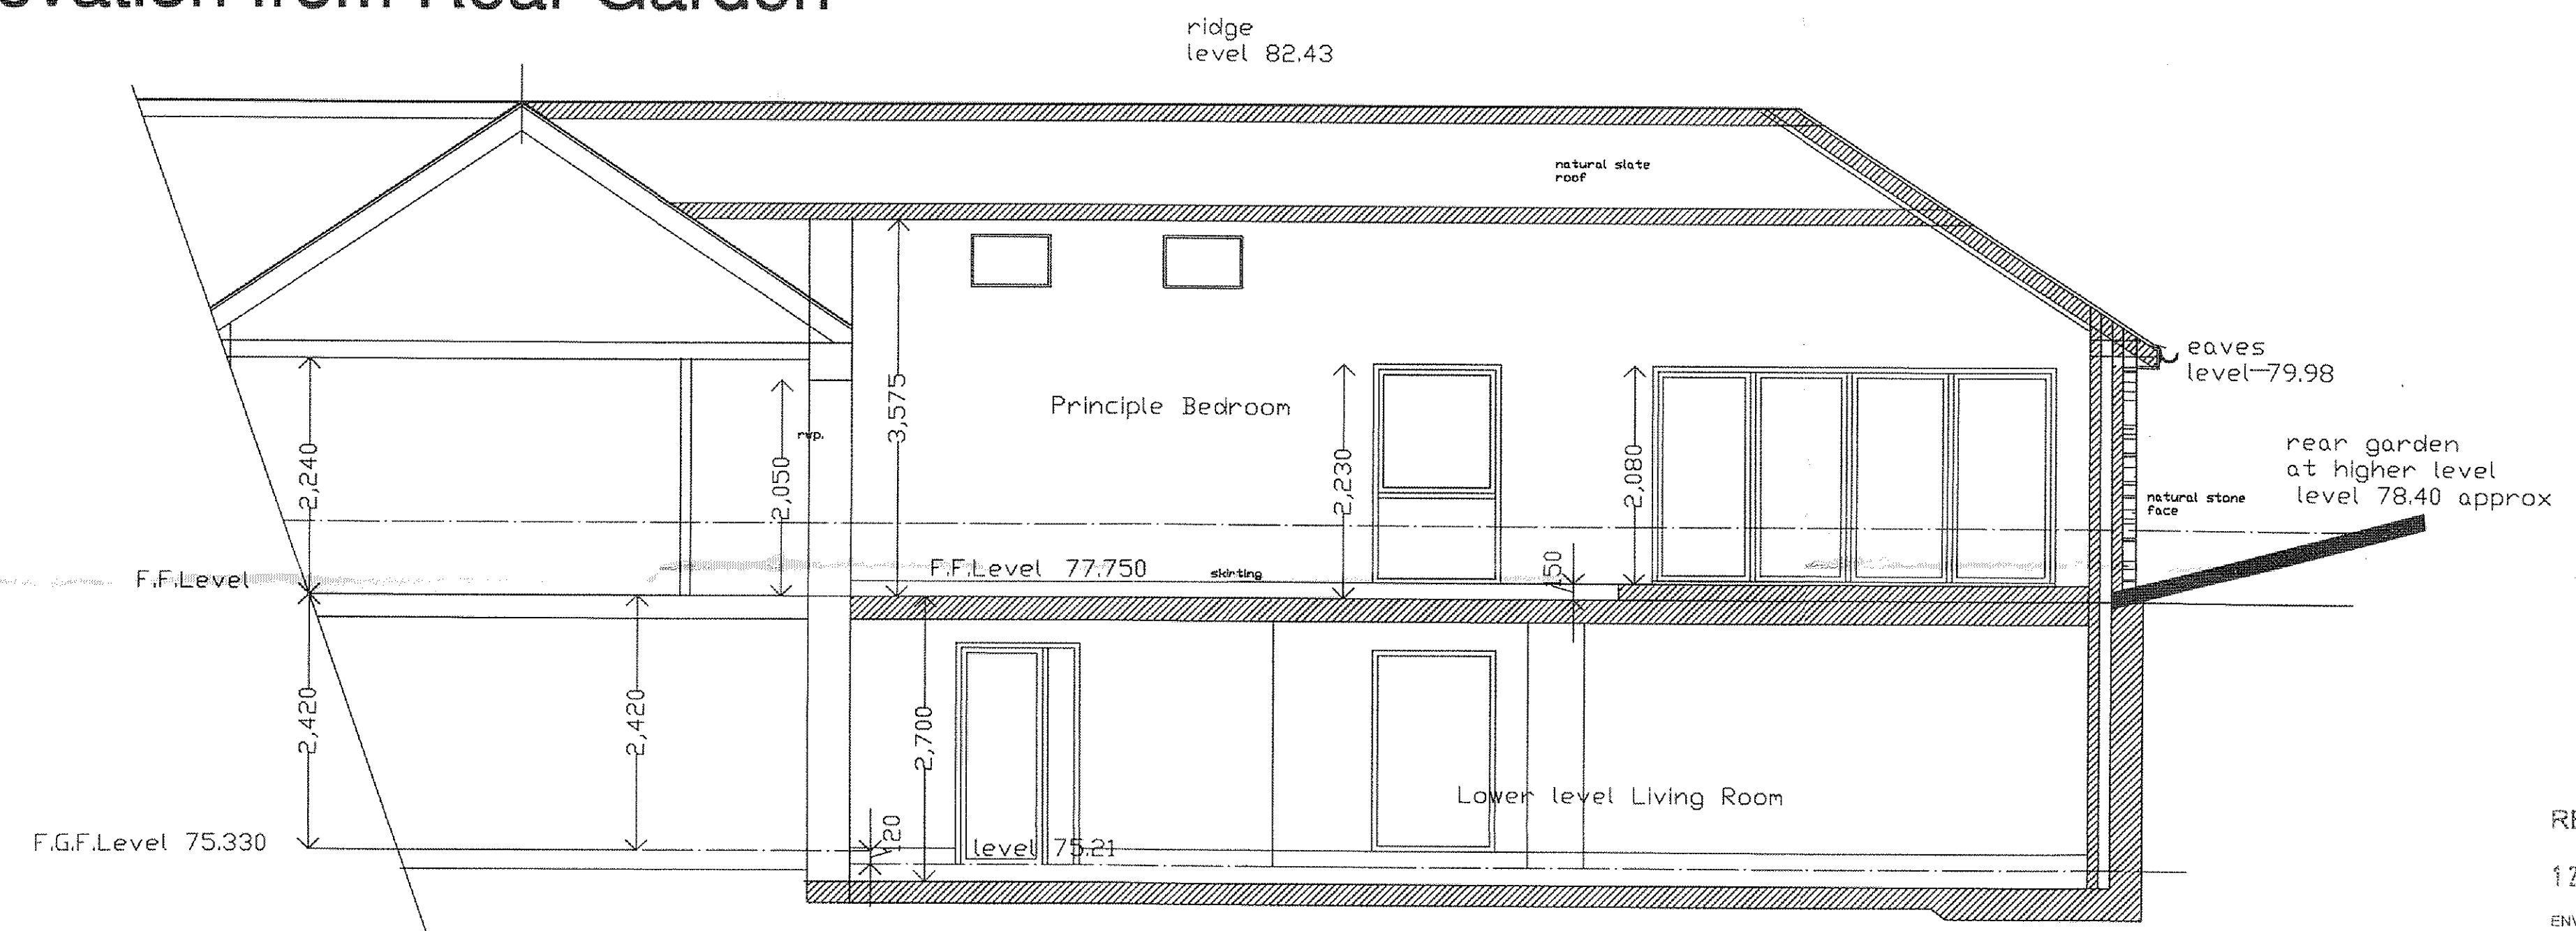

Cross Section B - B

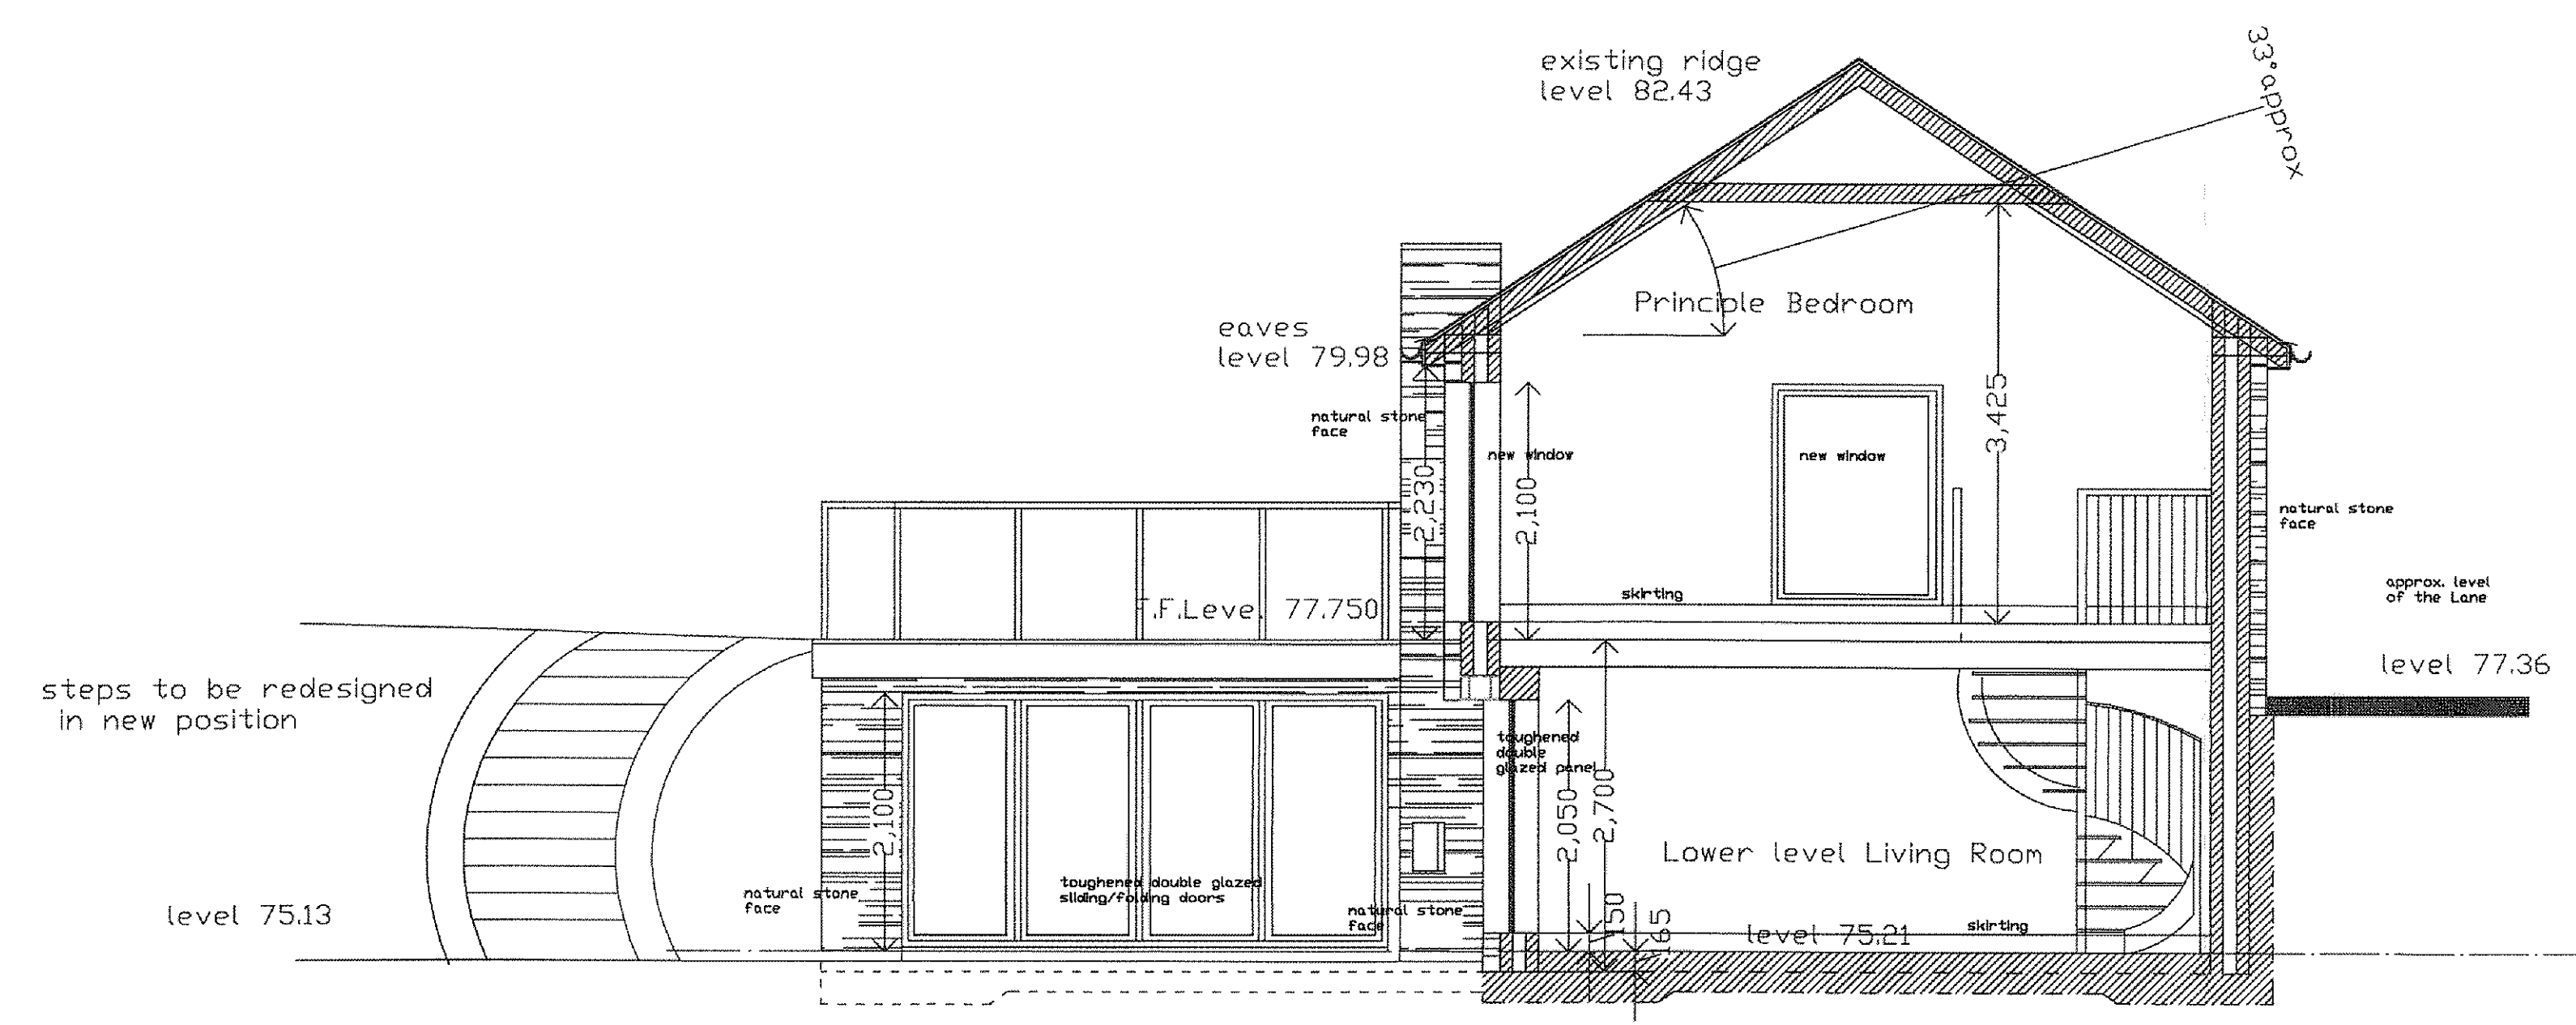

Cross Section A - A

RECEIVED
12 JAN 2015
ENVIRONMENTAL
AND ECONOMIC
REGENERATION

15 0003 6 FUL

REV	DATE	DESCRIPTION	INITIAL	CHECKED

ROSSER ASSOCIATES
20, DUFFRYN RD.,
CYNCOED, CARDIFF.
Tel: 029 20754296

CLIENT **Mr. & Mrs. Richard Calcaterra**

PROJECT **The Nest, St. Hilary
Vale of Glamorgan**

TITLE **Proposed Elevation to Rear Garden
with Cross Sections A - A & B - B**

DATE **06.01.15** PROJECT NO. **656**

DRAWN **SR.** CHECKED **SR.**

SCALE **1:50**

P07