

**Existing Property
3D View**

THE VALE OF
GLAMORGAN COUNCIL
TOWN AND COUNTRY PLANNING ACT 1990
APPROVED
SUBJECT TO COMPLIANCE WITH CONDITIONS (IF ANY)




Planning and
Architectural
Design

Proposed Extention at
Scale = As Shown
Drawn by J. Lavery

16 Heol Y Frenhines, Dinas Powis, CF64 4UH
For Client: Mr and Mrs. Prosser
Date: 16-11-2104

THE VALE OF
 GLAMORGAN COUNCIL
 TOWN AND COUNTRY PLANNING ACT 1990
APPROVED
 SUBJECT TO COMPLIANCE WITH CONDITIONS (IF ANY)

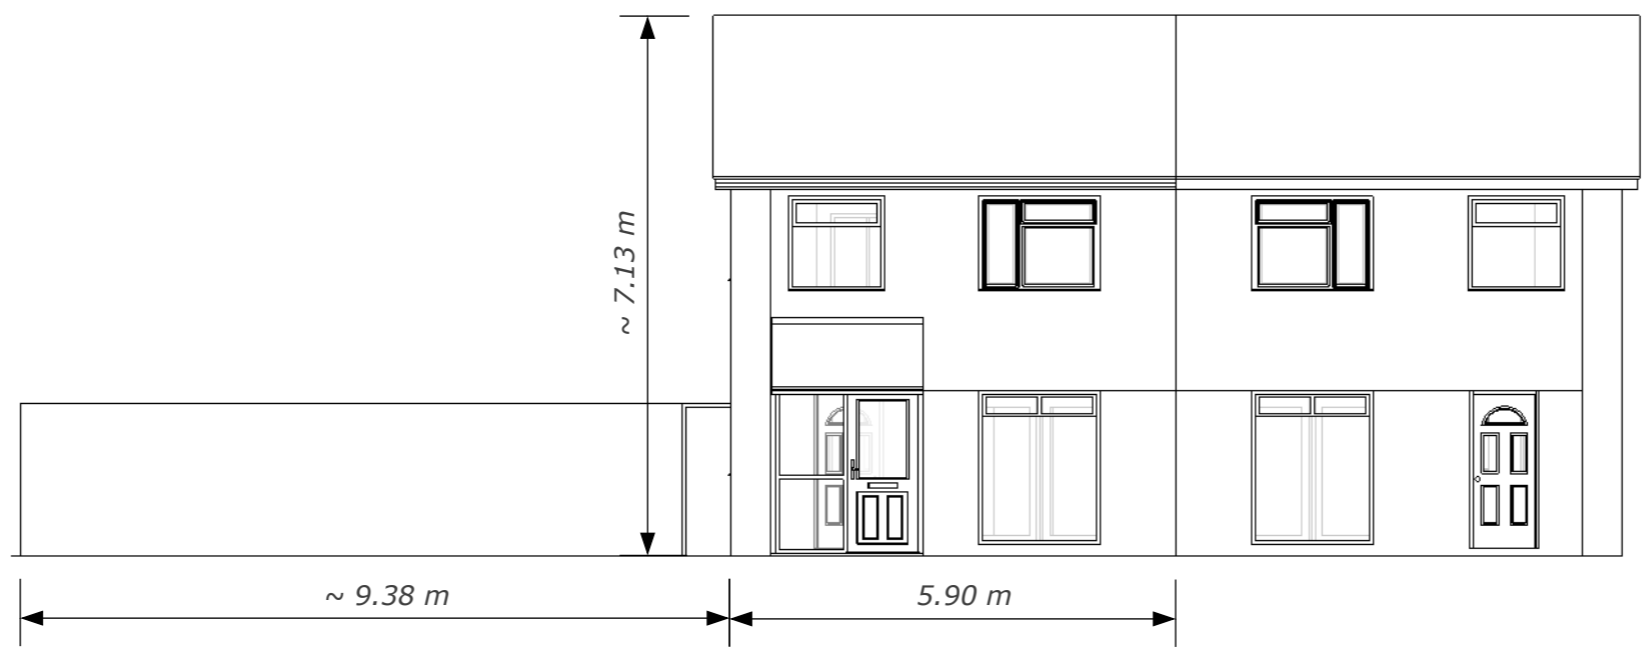

Front Elevation - Existing

scale: 1: 100


A	001
----------	------------



Planning and
 Architectural
 Design

Proposed Extention at
Scale = As Shown
Drawn by J. Lavery

16 Heol Y Frenhines, Dinas Powis, CF64 4UH
 For Client: Mr and Mrs. Prosser
 Date: 16-11-2104

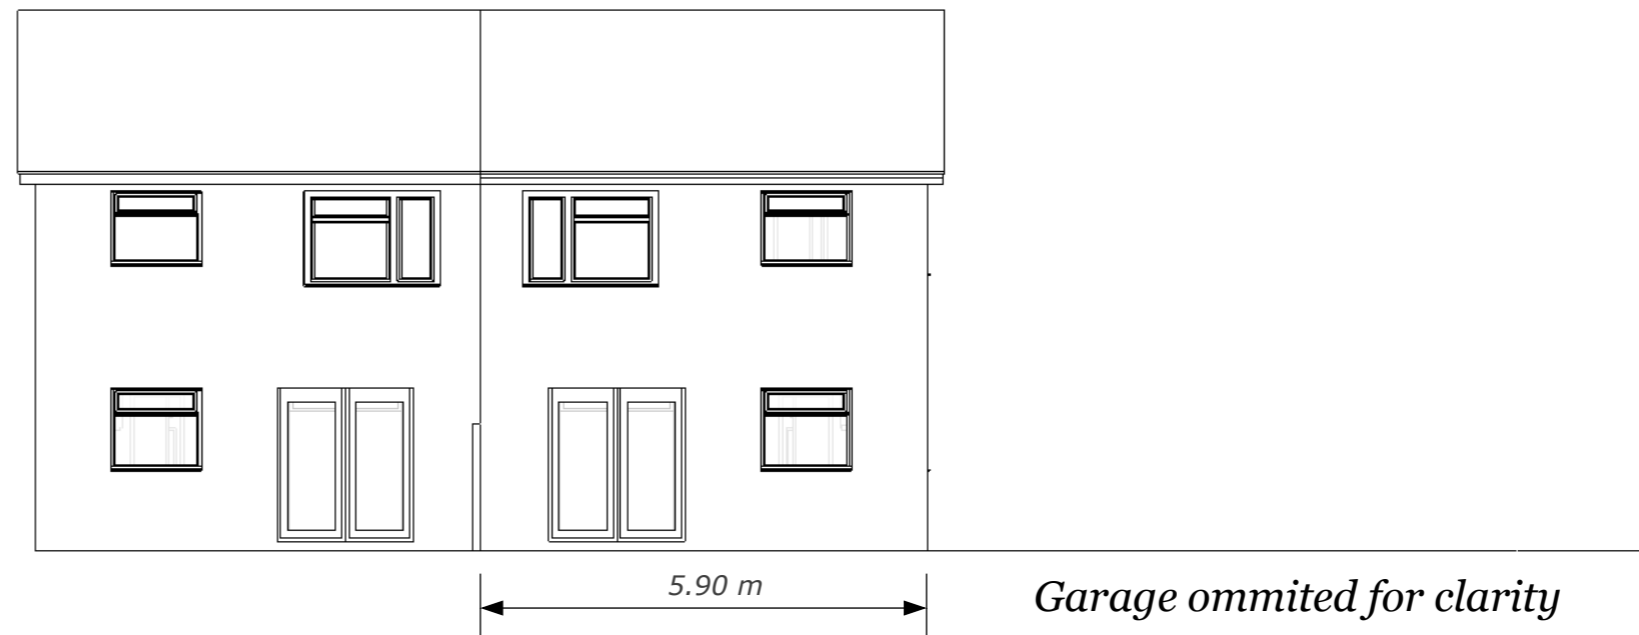

Rear Elevation - Existing

scale: 1: 100

A	002
----------	------------



Planning and
Architectural
Design

Proposed Extention at

16 Heol Y Frenhines, Dinas Powis, CF64 4UH


Scale = As Shown

For Client: Mr and Mrs. Prosser

Drawn by J. Lavery

Date: 16-11-2104

THE VALE OF
GLAMORGAN COUNCIL
 TOWN AND COUNTRY PLANNING ACT 1990
APPROVED
 SUBJECT TO COMPLIANCE WITH CONDITIONS (IF ANY)

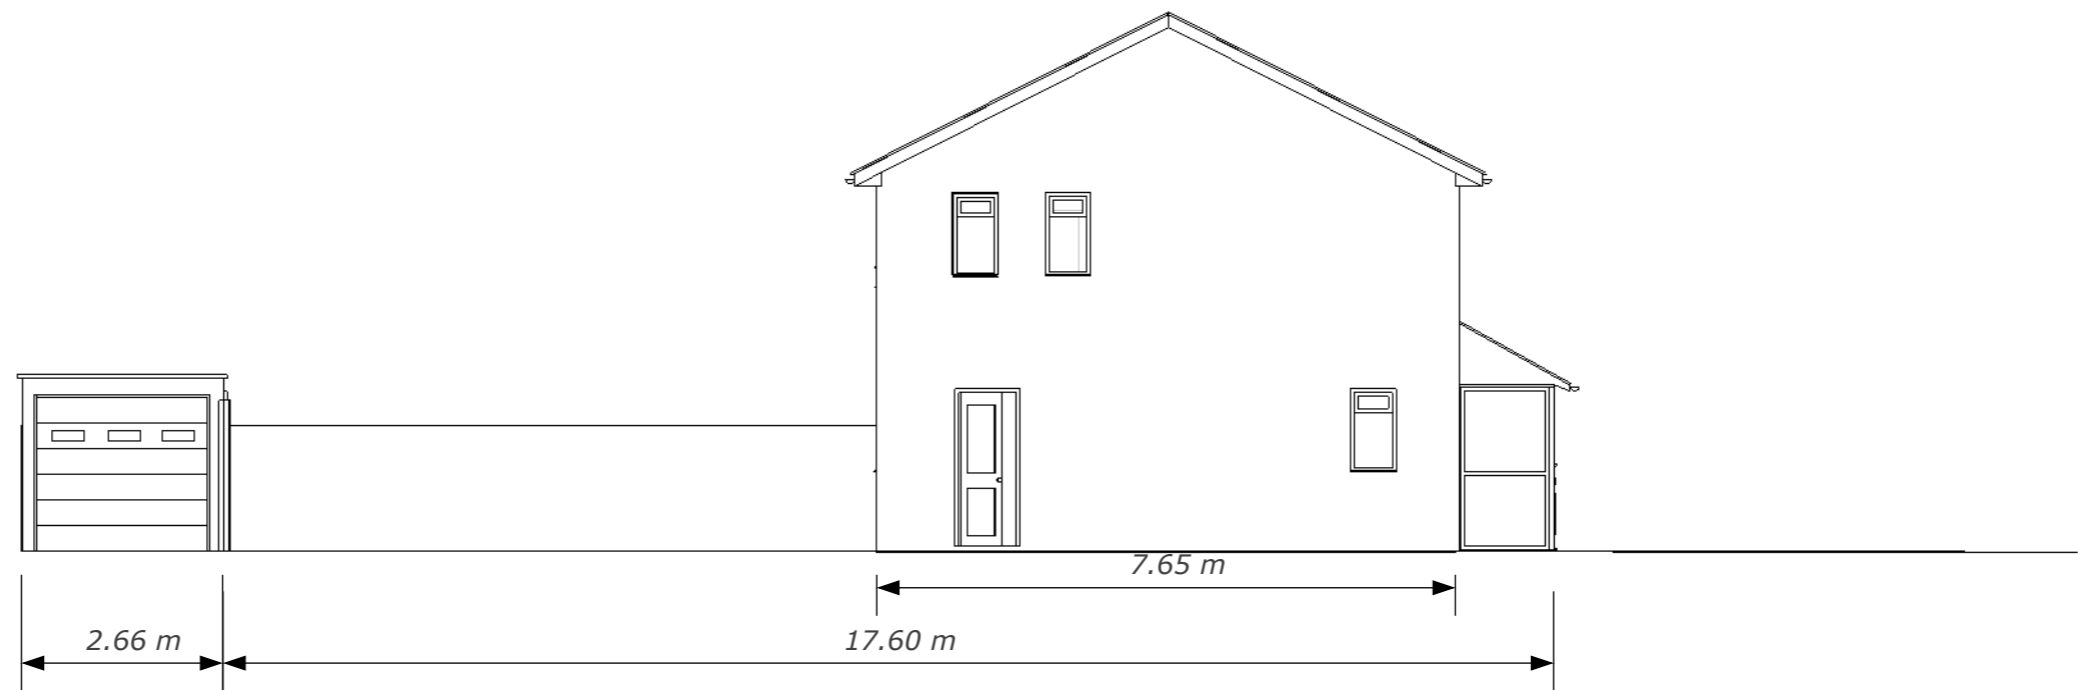

Left Elevation - Existing

scale: 1: 100

A	003
----------	------------



Planning and
 Architectural
 Design

Proposed Extention at

16 Heol Y Frenhines, Dinas Powis, CF64 4UH

Scale = As Shown

For Client: Mr and Mrs. Prosser

Drawn by J. Lavery

Date: 16-11-2104


THE VALE OF
 GLAMORGAN COUNCIL
 TOWN AND COUNTRY PLANNING ACT 1990
APPROVED
 SUBJECT TO COMPLIANCE WITH CONDITIONS (IF ANY)




Right Elevation - Existing

scale: 1: 100

A	004
----------	------------

 <p>Planning and Architectural Design</p>	<p>Proposed Extention at</p>	<p>16 Heol Y Frenhines, Dinas Powis, CF64 4UH</p>
	<p>Scale = As Shown</p>	<p>For Client: Mr and Mrs. Prosser</p>
	<p>Drawn by J. Lavery</p>	<p>Date: 16-11-2104</p>

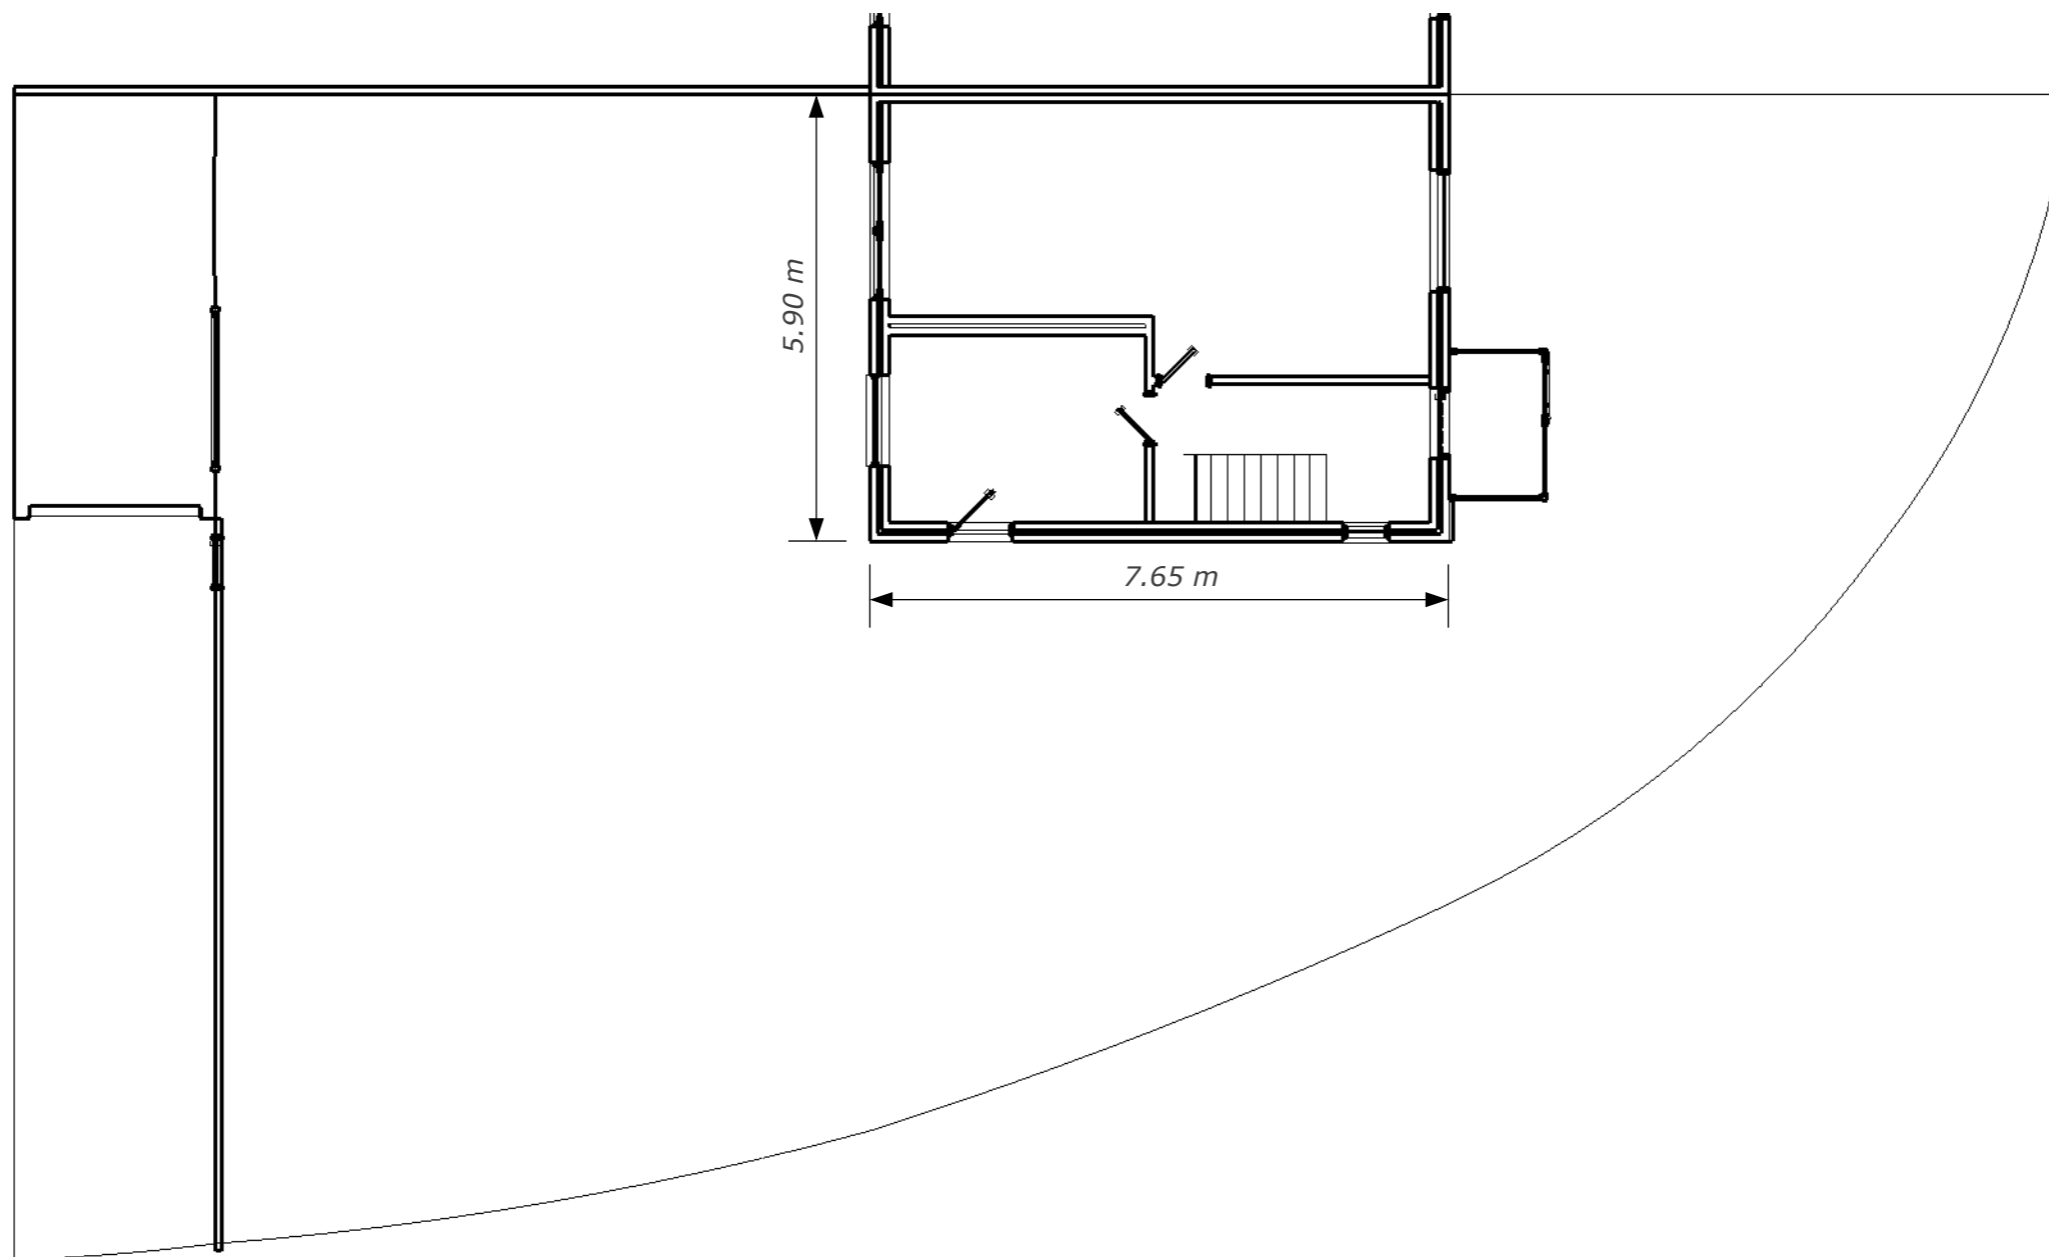

Plan View - Existing

scale: 1:100

A	005
----------	------------



Planning and
Architectural
Design

Proposed Extention at

16 Heol Y Frenhines, Dinas Powis, CF64 4UH


Scale = As Shown

For Client: Mr and Mrs. Prosser

Drawn by J. Lavery

Date: 16-11-2104

THE VALE OF
GLAMORGAN COUNCIL
TOWN AND COUNTRY PLANNING ACT 1990
APPROVED
SUBJECT TO COMPLIANCE WITH CONDITIONS (IF ANY)

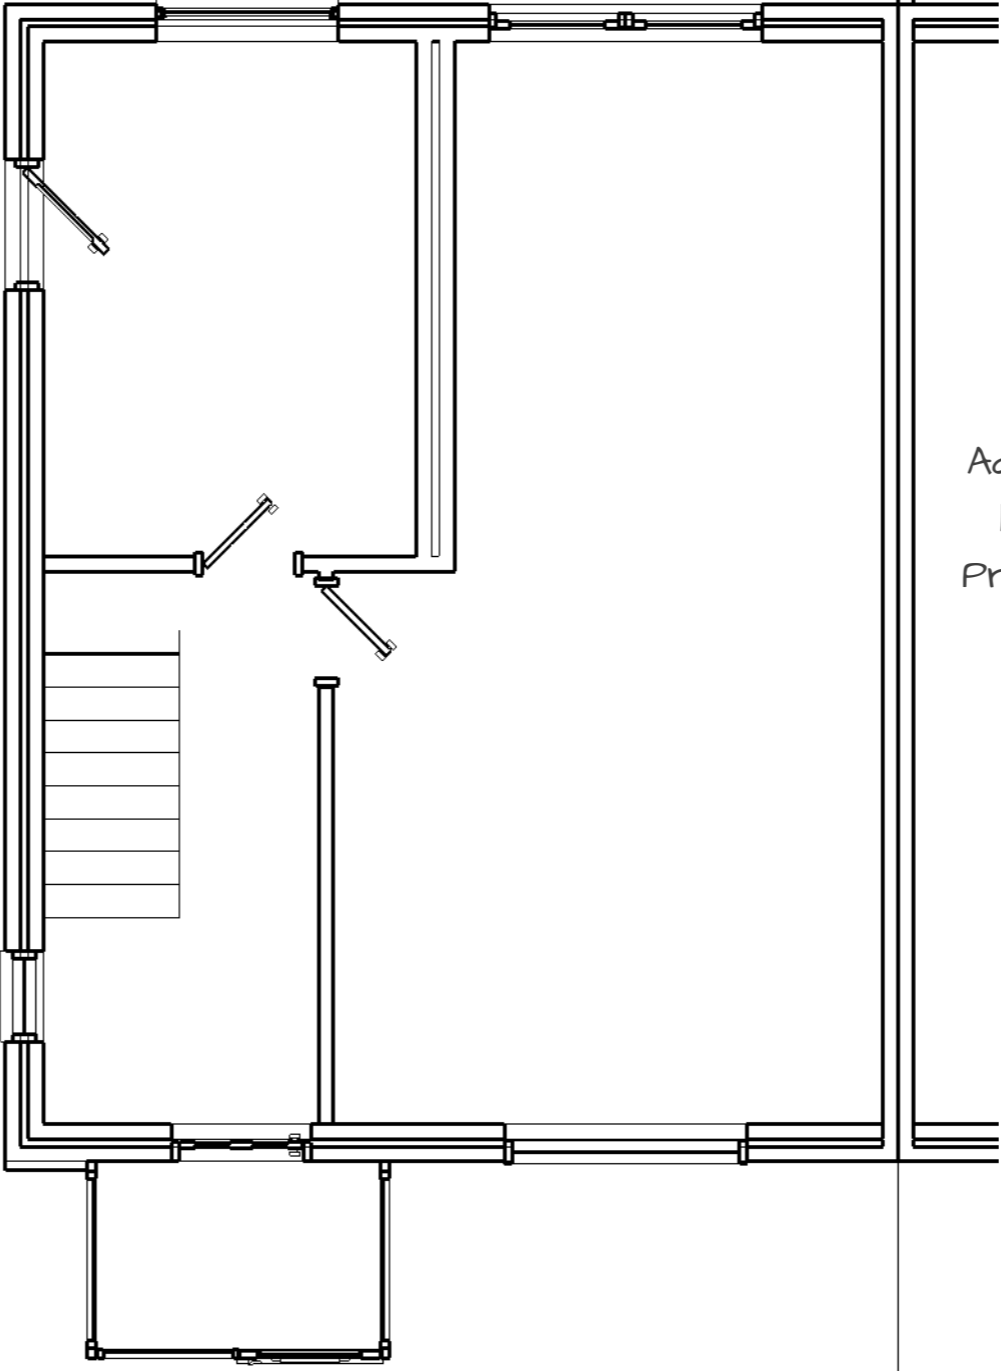

Adjoining
Next
Property

Plan View - Lower Floor

scale: 1: 50

A	006
----------	------------



Planning and
Architectural
Design

Proposed Extention at
Scale = As Shown
Drawn by J. Lavery


16 Heol Y Frenhines, Dinas Powis, CF64 4UH
For Client: Mr and Mrs. Prosser
Date: 16-11-2104

THE VALE OF
GLAMORGAN COUNCIL

TOWN AND COUNTRY PLANNING ACT 1990

APPROVED

SUBJECT TO COMPLIANCE WITH CONDITIONS (IF ANY)

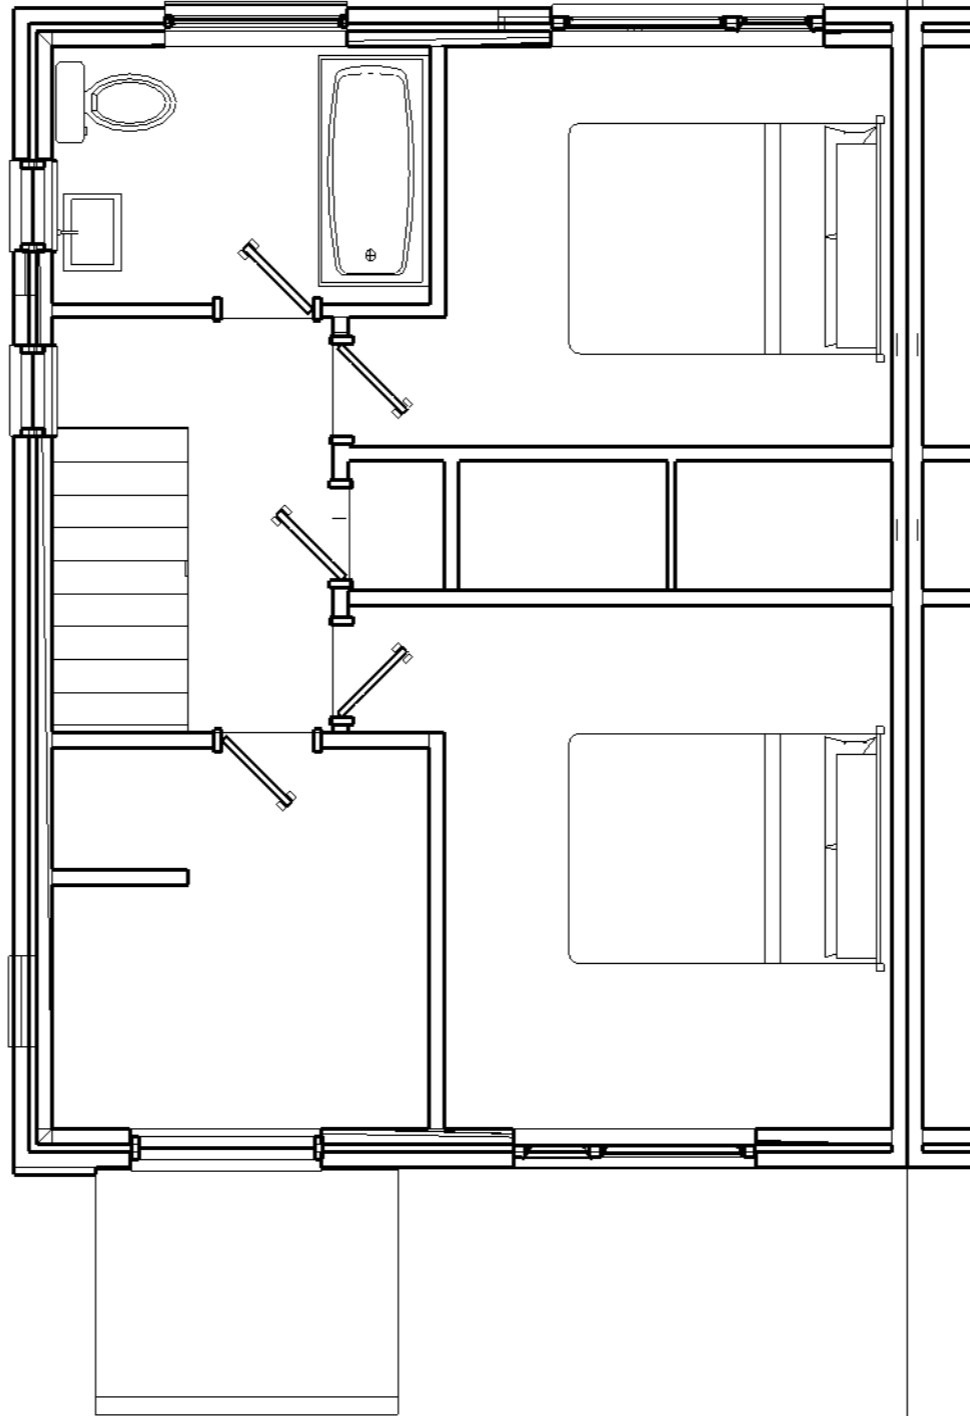

Adjoining
Next
Property

Plan View - Upper Floor

scale: 1: 50

A 007



Planning and
Architectural
Design

Proposed Extention at

Scale = As Shown

Drawn by J. Lavery

16 Heol Y Frenhines, Dinas Powis, CF64 4UH

For Client: Mr and Mrs. Prosser

Date: 16-11-2104