

**Proposed Property
3D View**

THE VALE OF GLAMORGAN COUNCIL
SUPERSEDED



Planning and
Architectural
Design

Proposed Extention to

Scale = As Shown

Drawn by J. Lavery

16 Heol Y Frenhines, Dinas Powis, CF64 4UH

For Client: Mr and Mrs. Prosser

Date: 16-11-2104

THE VALE OF GLAMORGAN COUNCIL
SUPERSEDED



Front Elevation - Proposed

scale: 1: 100

B 001



Planning and
Architectural
Design

Proposed Extention to

16 Heol Y Frenhines, Dinas Powis, CF64 4UH


Scale = As Shown

For Client: Mr and Mrs. Prosser

Drawn by J. Lavery

Date: 16-11-2104

THE VALE OF GLAMORGAN COUNCIL
SUPERSEDED

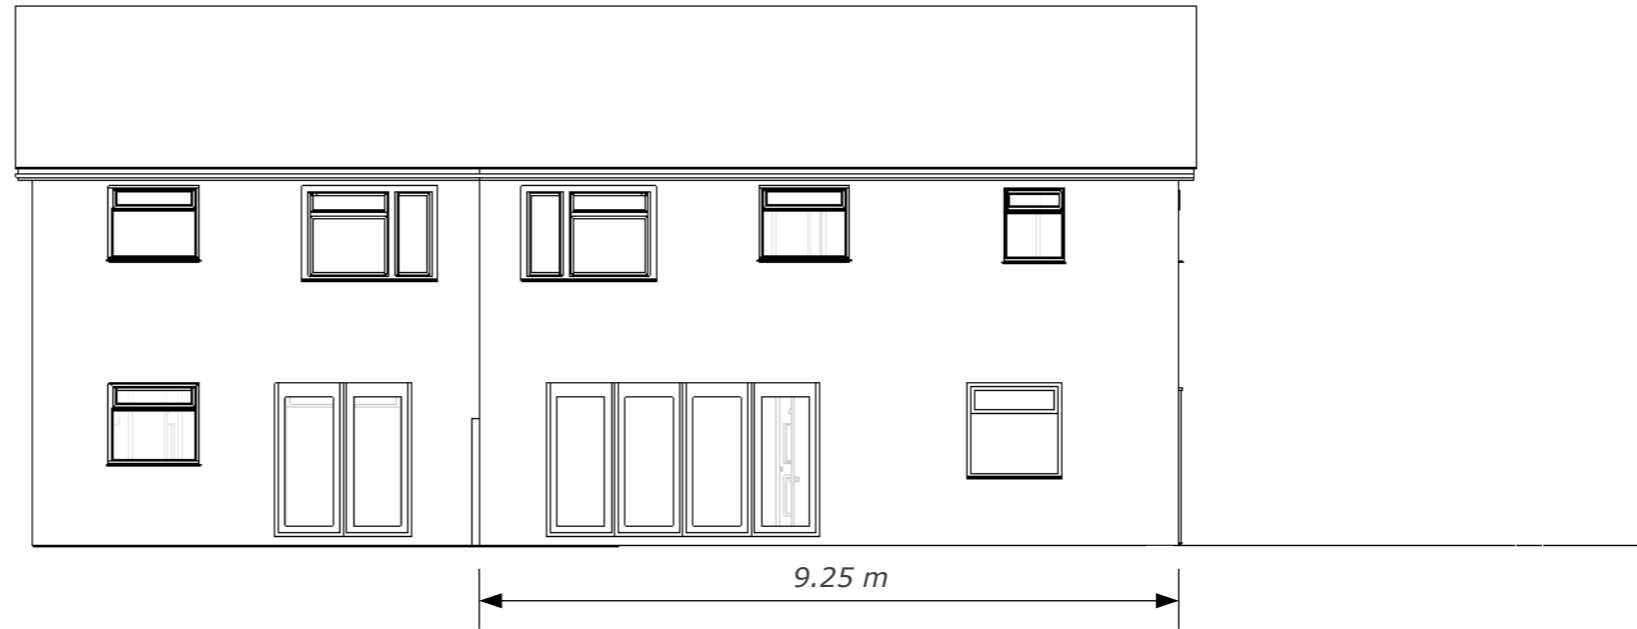

Garage omitted for clarity

Rear Elevation - Proposed

scale: 1: 100

B	002
----------	------------



Planning and
Architectural
Design

Proposed Extention to

16 Heol Y Frenhines, Dinas Powis, CF64 4UH


Scale = As Shown

For Client: Mr and Mrs. Prosser

Drawn by J. Lavery

Date: 16-11-2104

THE VALE OF GLAMORGAN COUNCIL
SUPERSEDED

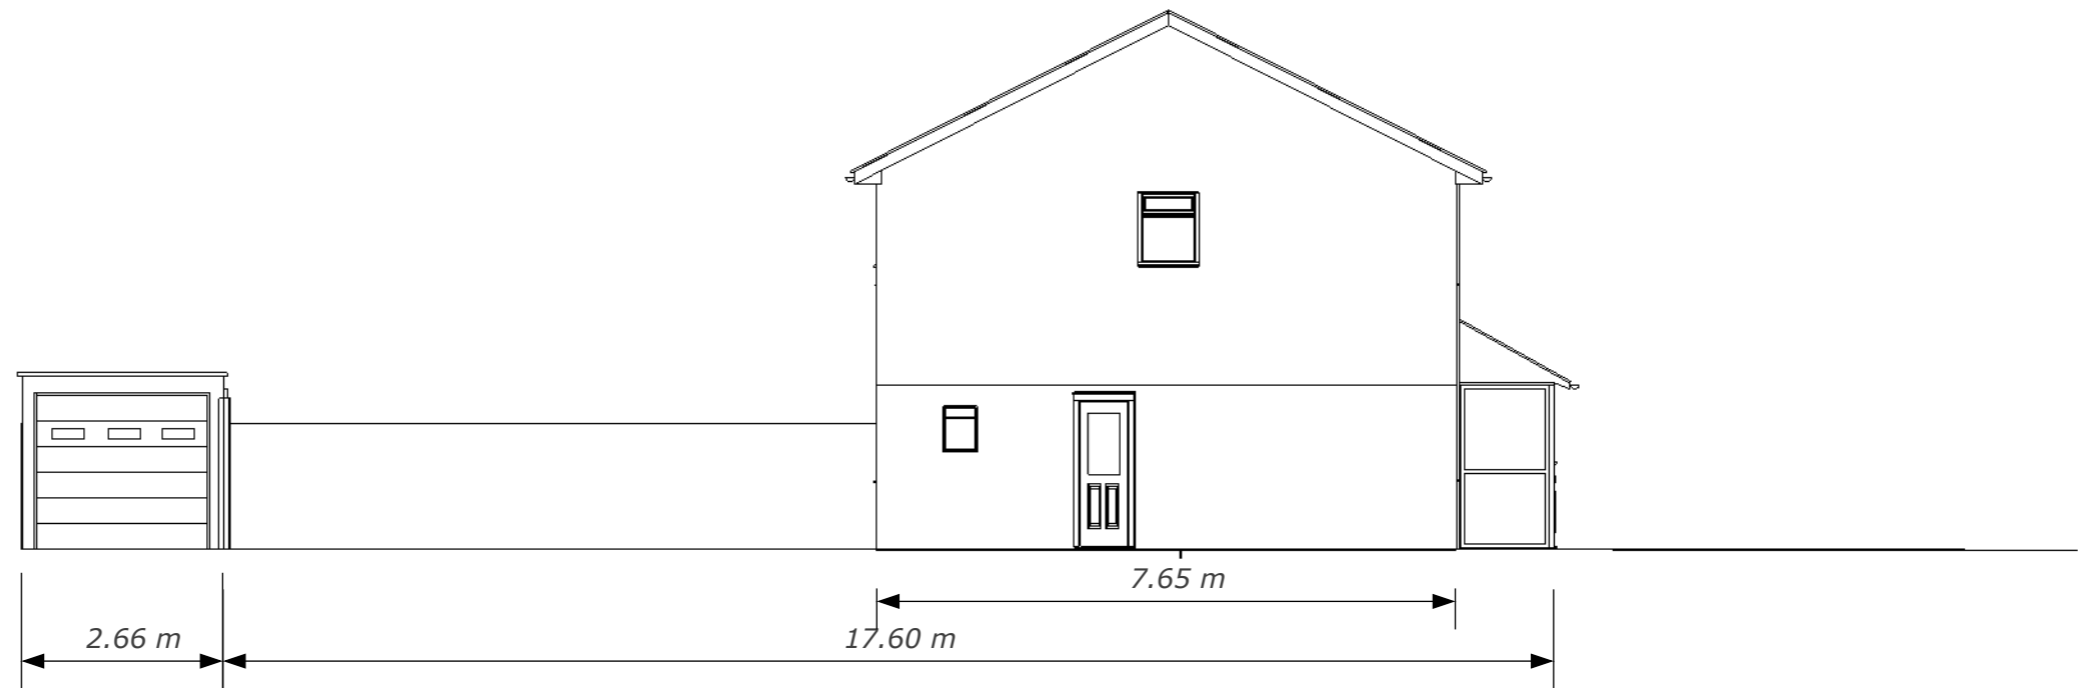

Left Elevation - Existing

scale: 1: 100

B 003



Planning and
Architectural
Design

Proposed Extention to

Scale = As Shown


Drawn by J. Lavery

16 Heol Y Frenhines, Dinas Powis, CF64 4UH

For Client: Mr and Mrs. Prosser

Date: 16-11-2104

THE VALE OF GLAMORGAN COUNCIL
SUPERSEDED

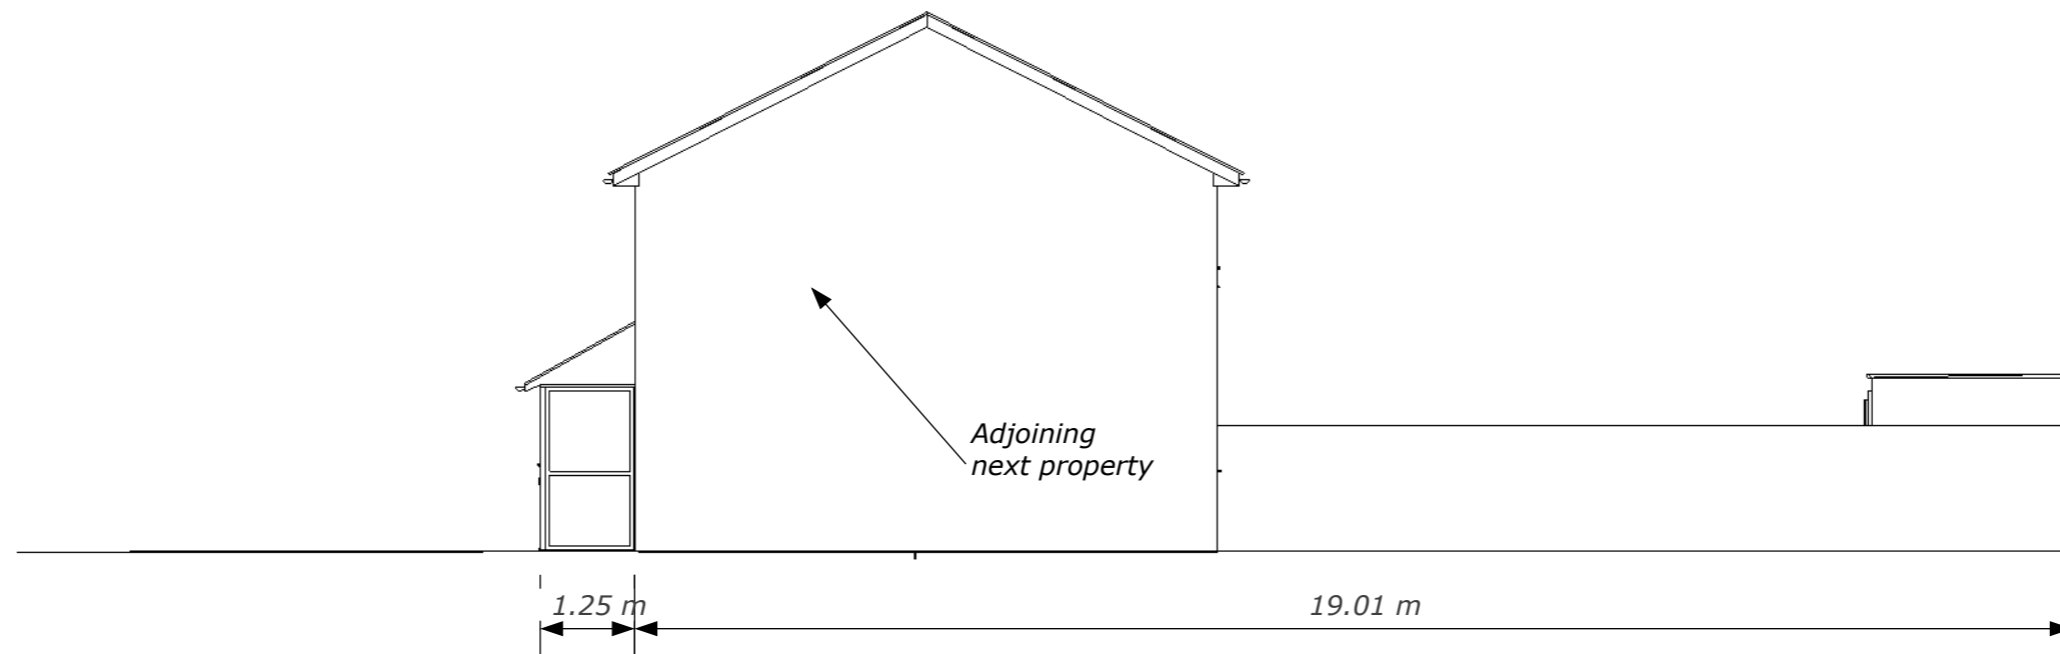

Right Elevation - Existing

scale: 1: 100

B 004



Planning and
Architectural
Design

Proposed Extention to


Scale = As Shown

Drawn by J. Lavery

16 Heol Y Frenhines, Dinas Powis, CF64 4UH

For Client: Mr and Mrs. Prosser

Date: 16-11-2104

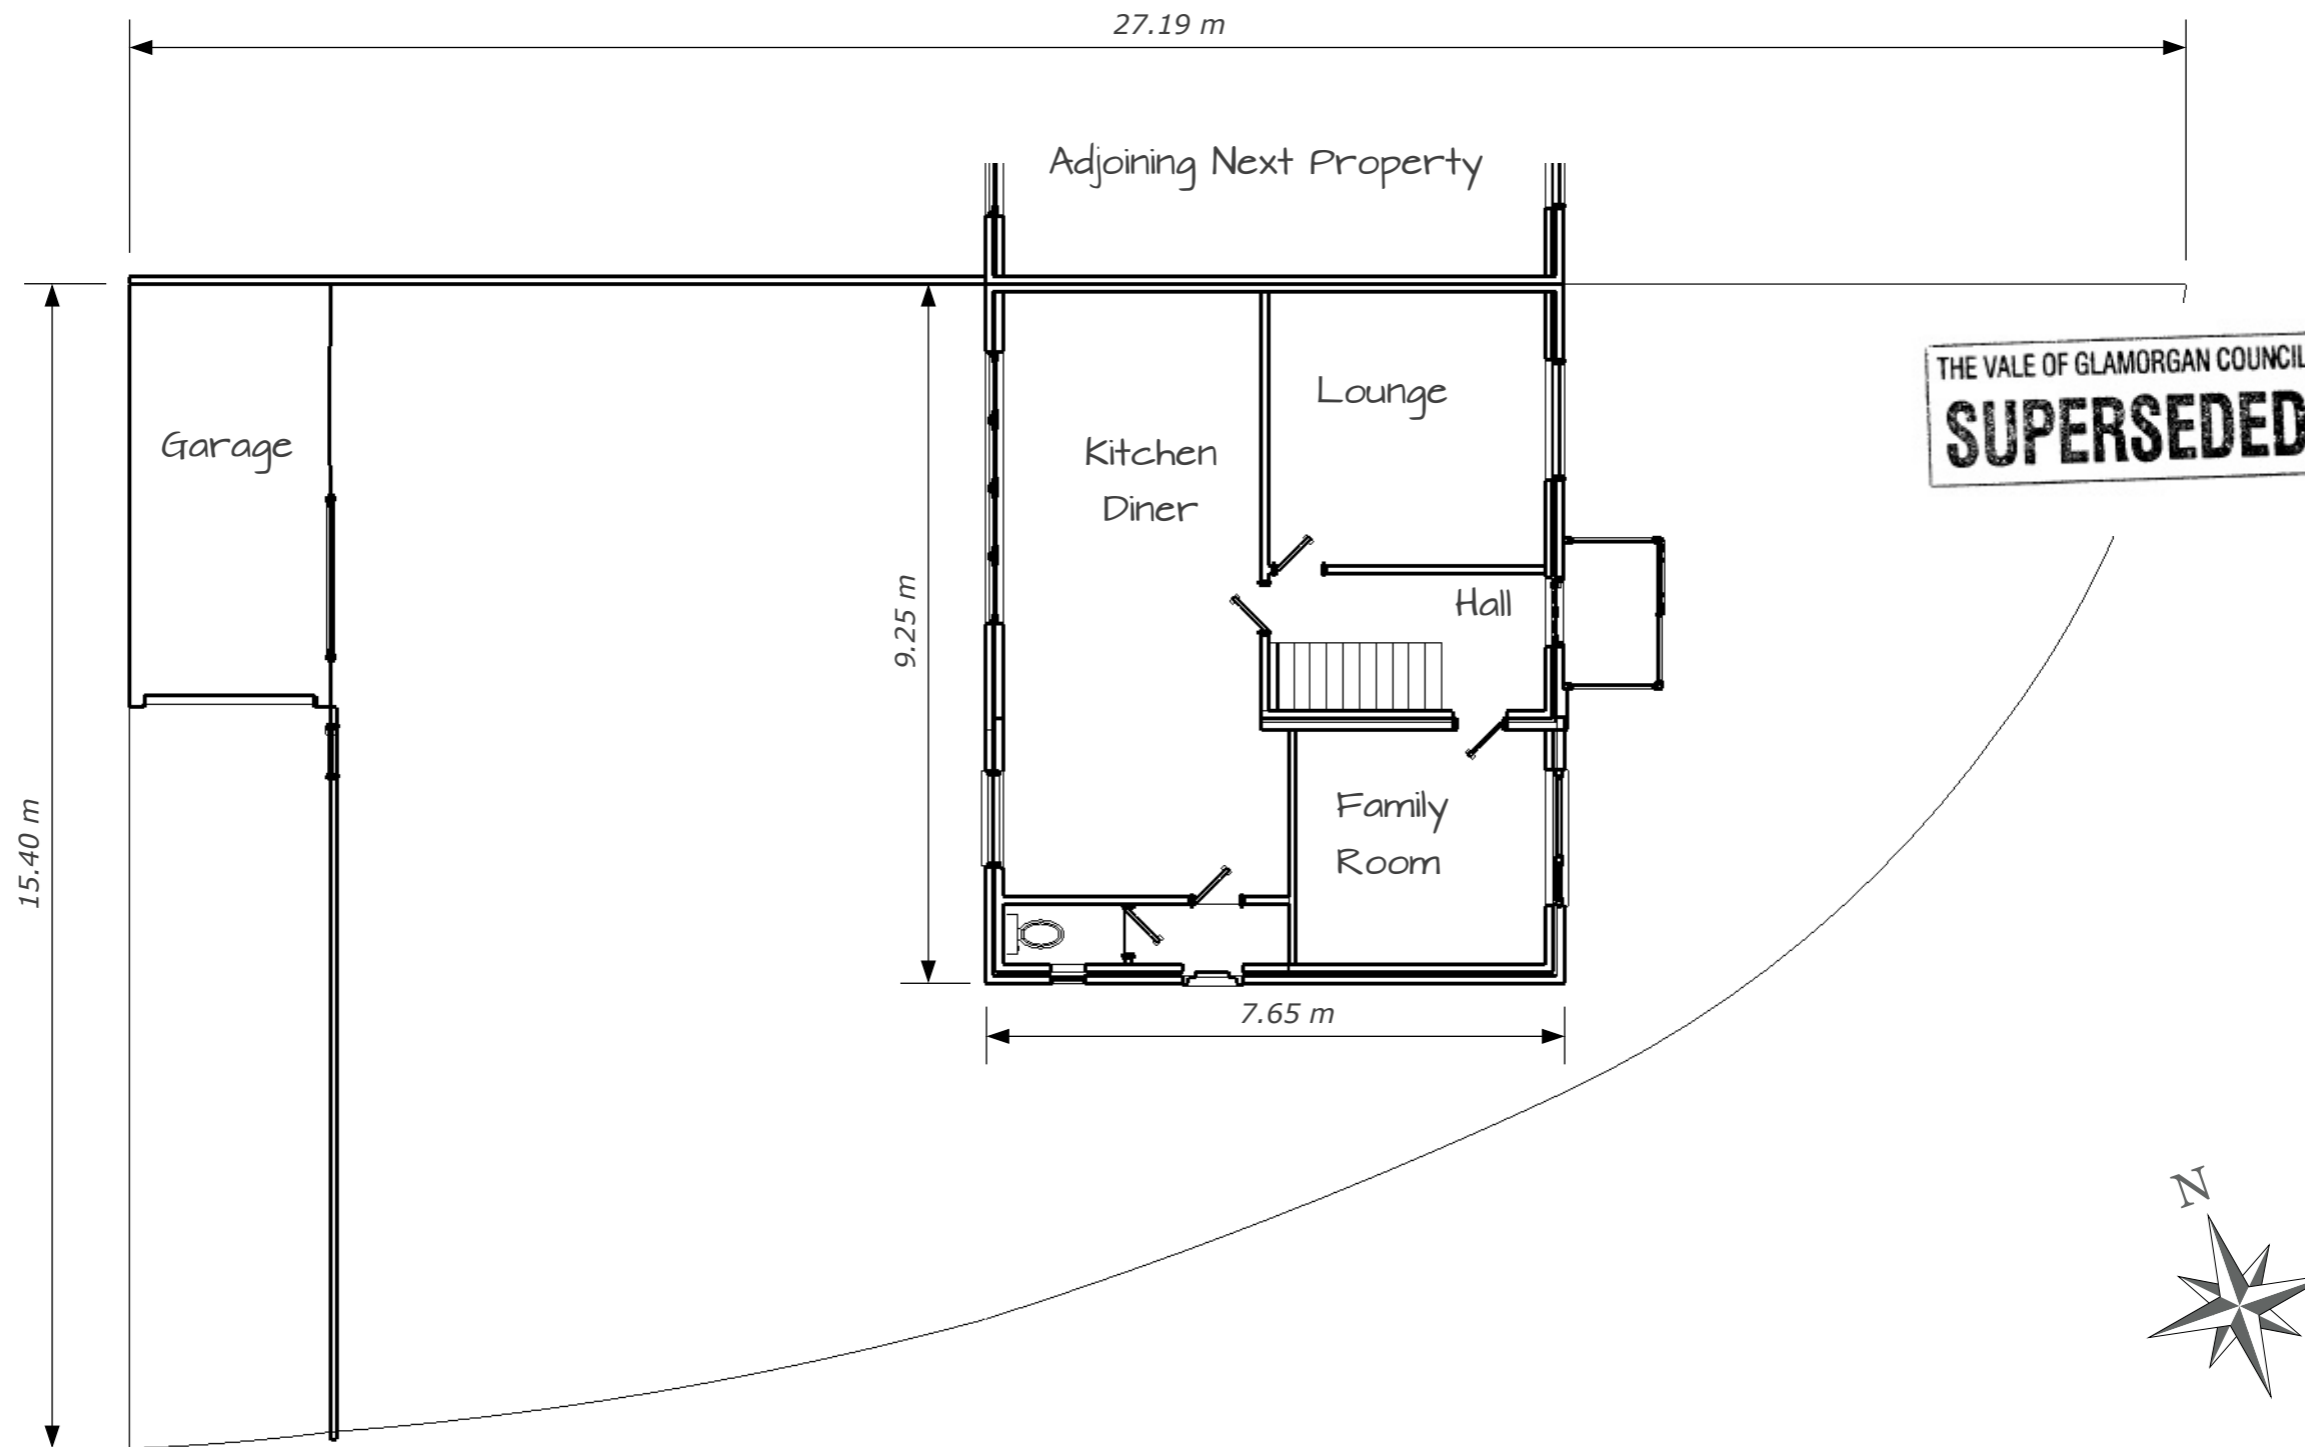

Plan View - Proposed

scale: 1: 100

B 005



Planning and
Architectural
Design

Proposed Extention to


16 Heol Y Frenhines, Dinas Powis, CF64 4UH

Scale = As Shown

For Client: Mr and Mrs. Prosser

Drawn by J. Lavery

Date: 16-11-2104

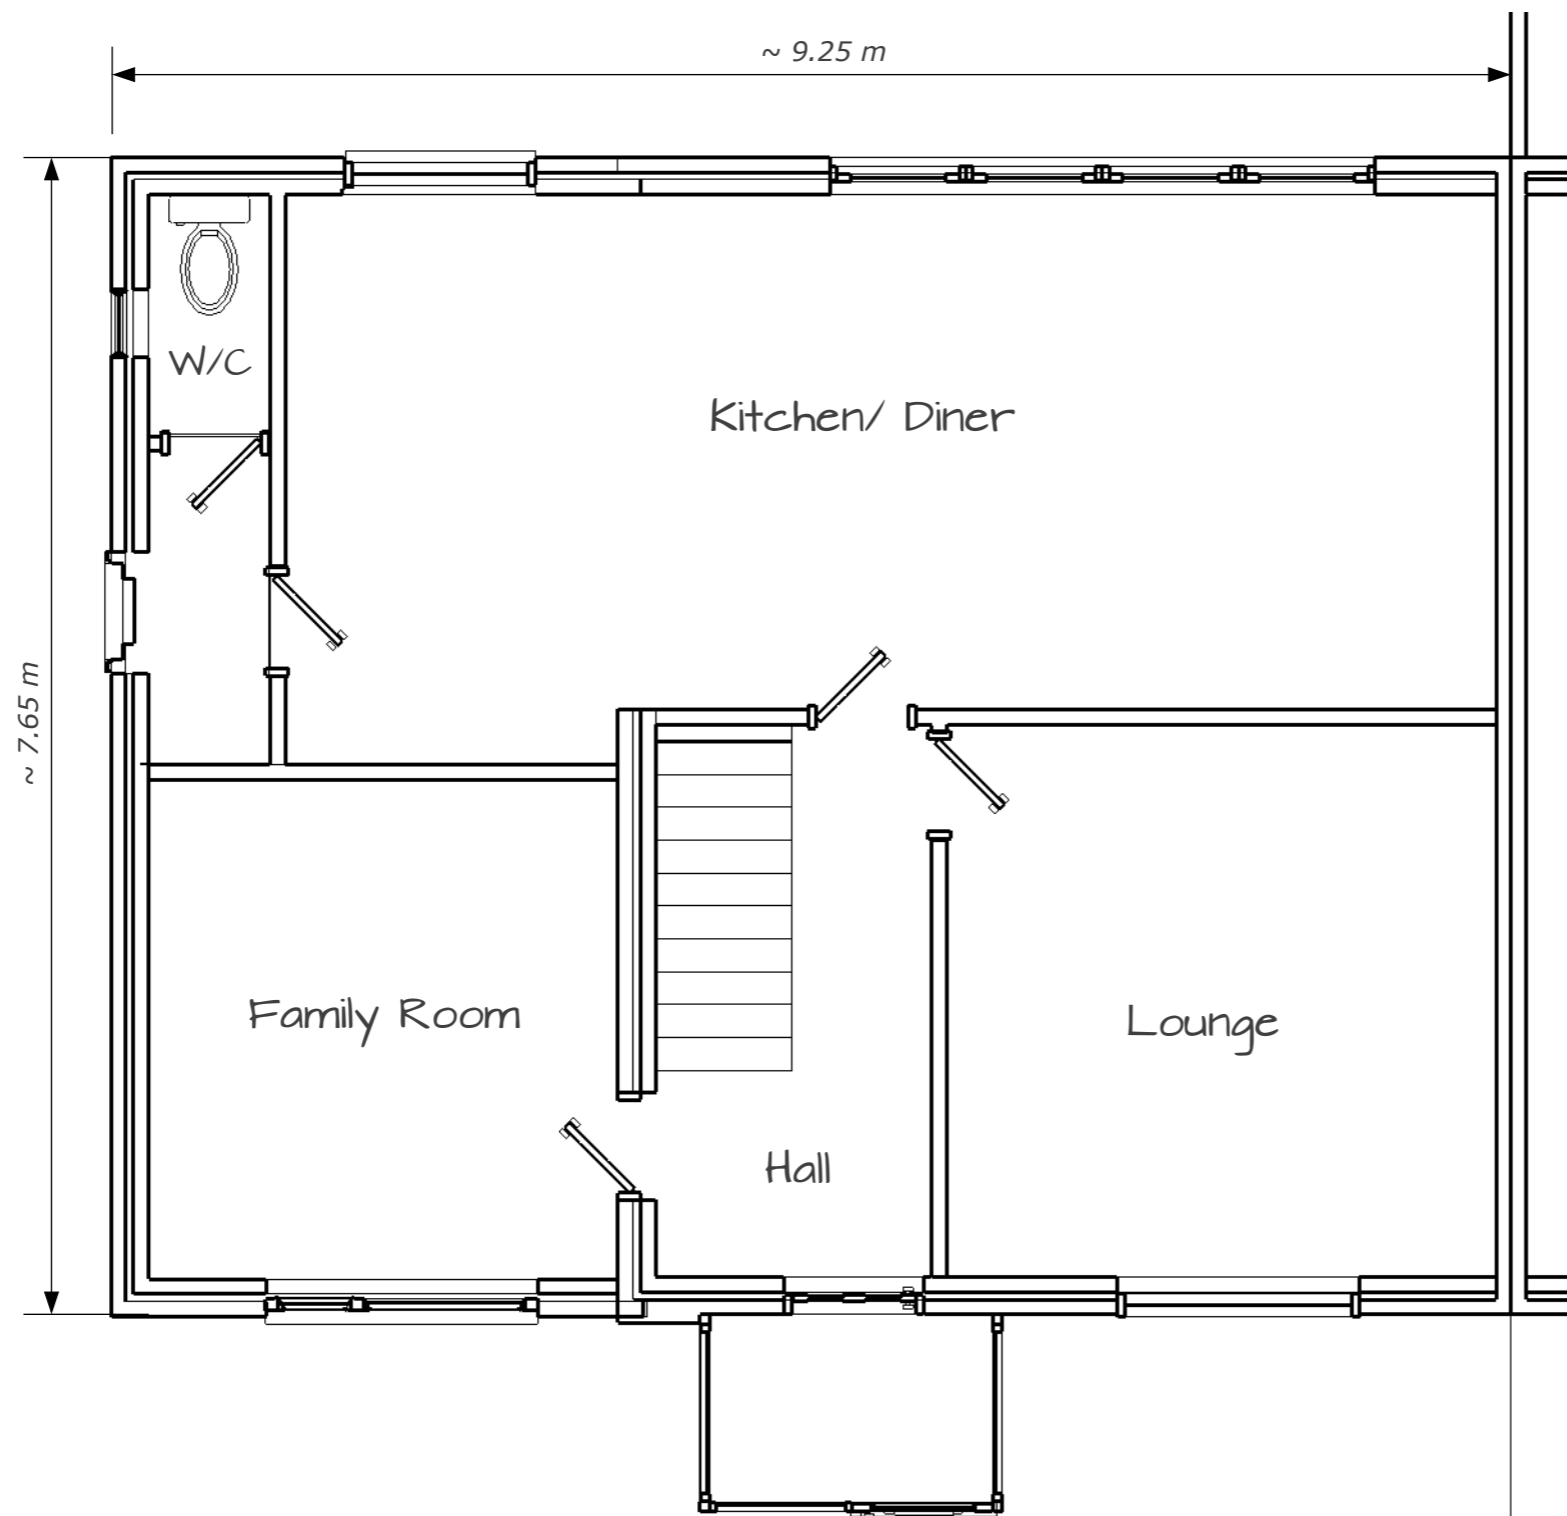

THE VALE OF GLAMORGAN COUNCIL
SUPERSEDED

Plan View - Lower Floor

scale: 1: 50

B 006



Planning and
Architectural
Design

Proposed Extention to


Scale = As Shown

Drawn by J. Lavery

16 Heol Y Frenhines, Dinas Powis, CF64 4UH

For Client: Mr and Mrs. Prosser

Date: 16-11-2104

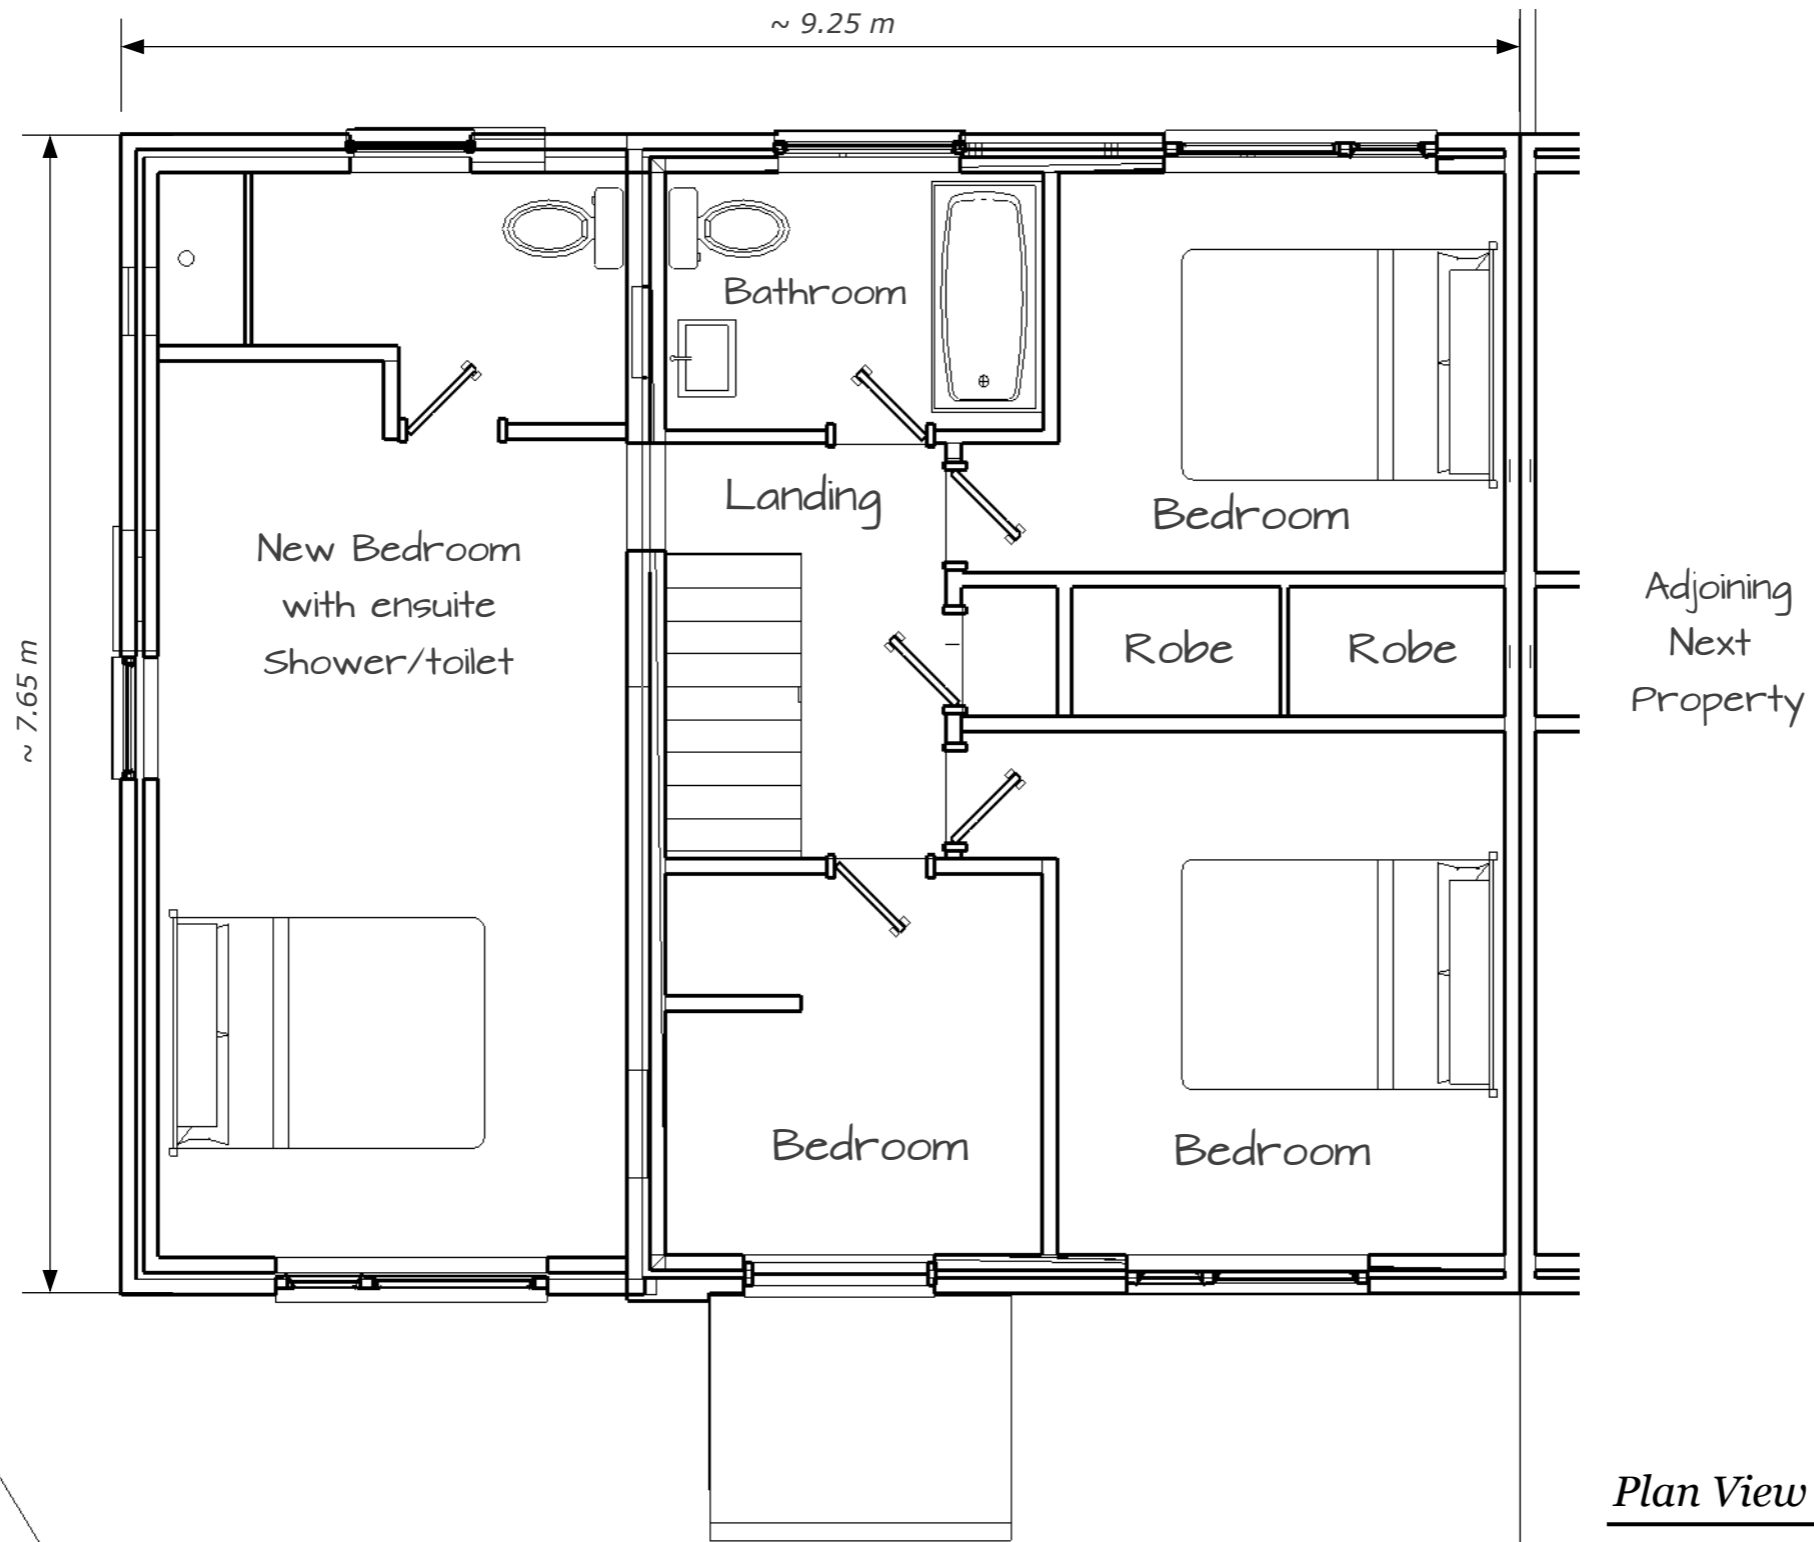

THE VALE OF GLAMORGAN COUNCIL
SUPERSEDED

Plan View - Upper Floor

scale: 1: 50

B 007



Planning and
Architectural
Design

Proposed Extention to

Scale = As Shown

Drawn by J. Lavery

16 Heol Y Frenhines, Dinas Powis, CF64 4UH

For Client: Mr and Mrs. Prosser

Date: 16-11-2104