


THE VALE OF
GLAMORGAN COUNCIL
TOWN AND COUNTRY PLANNING ACT 1990
APPROVED
SUBJECT TO COMPLIANCE WITH CONDITIONS (IF ANY)

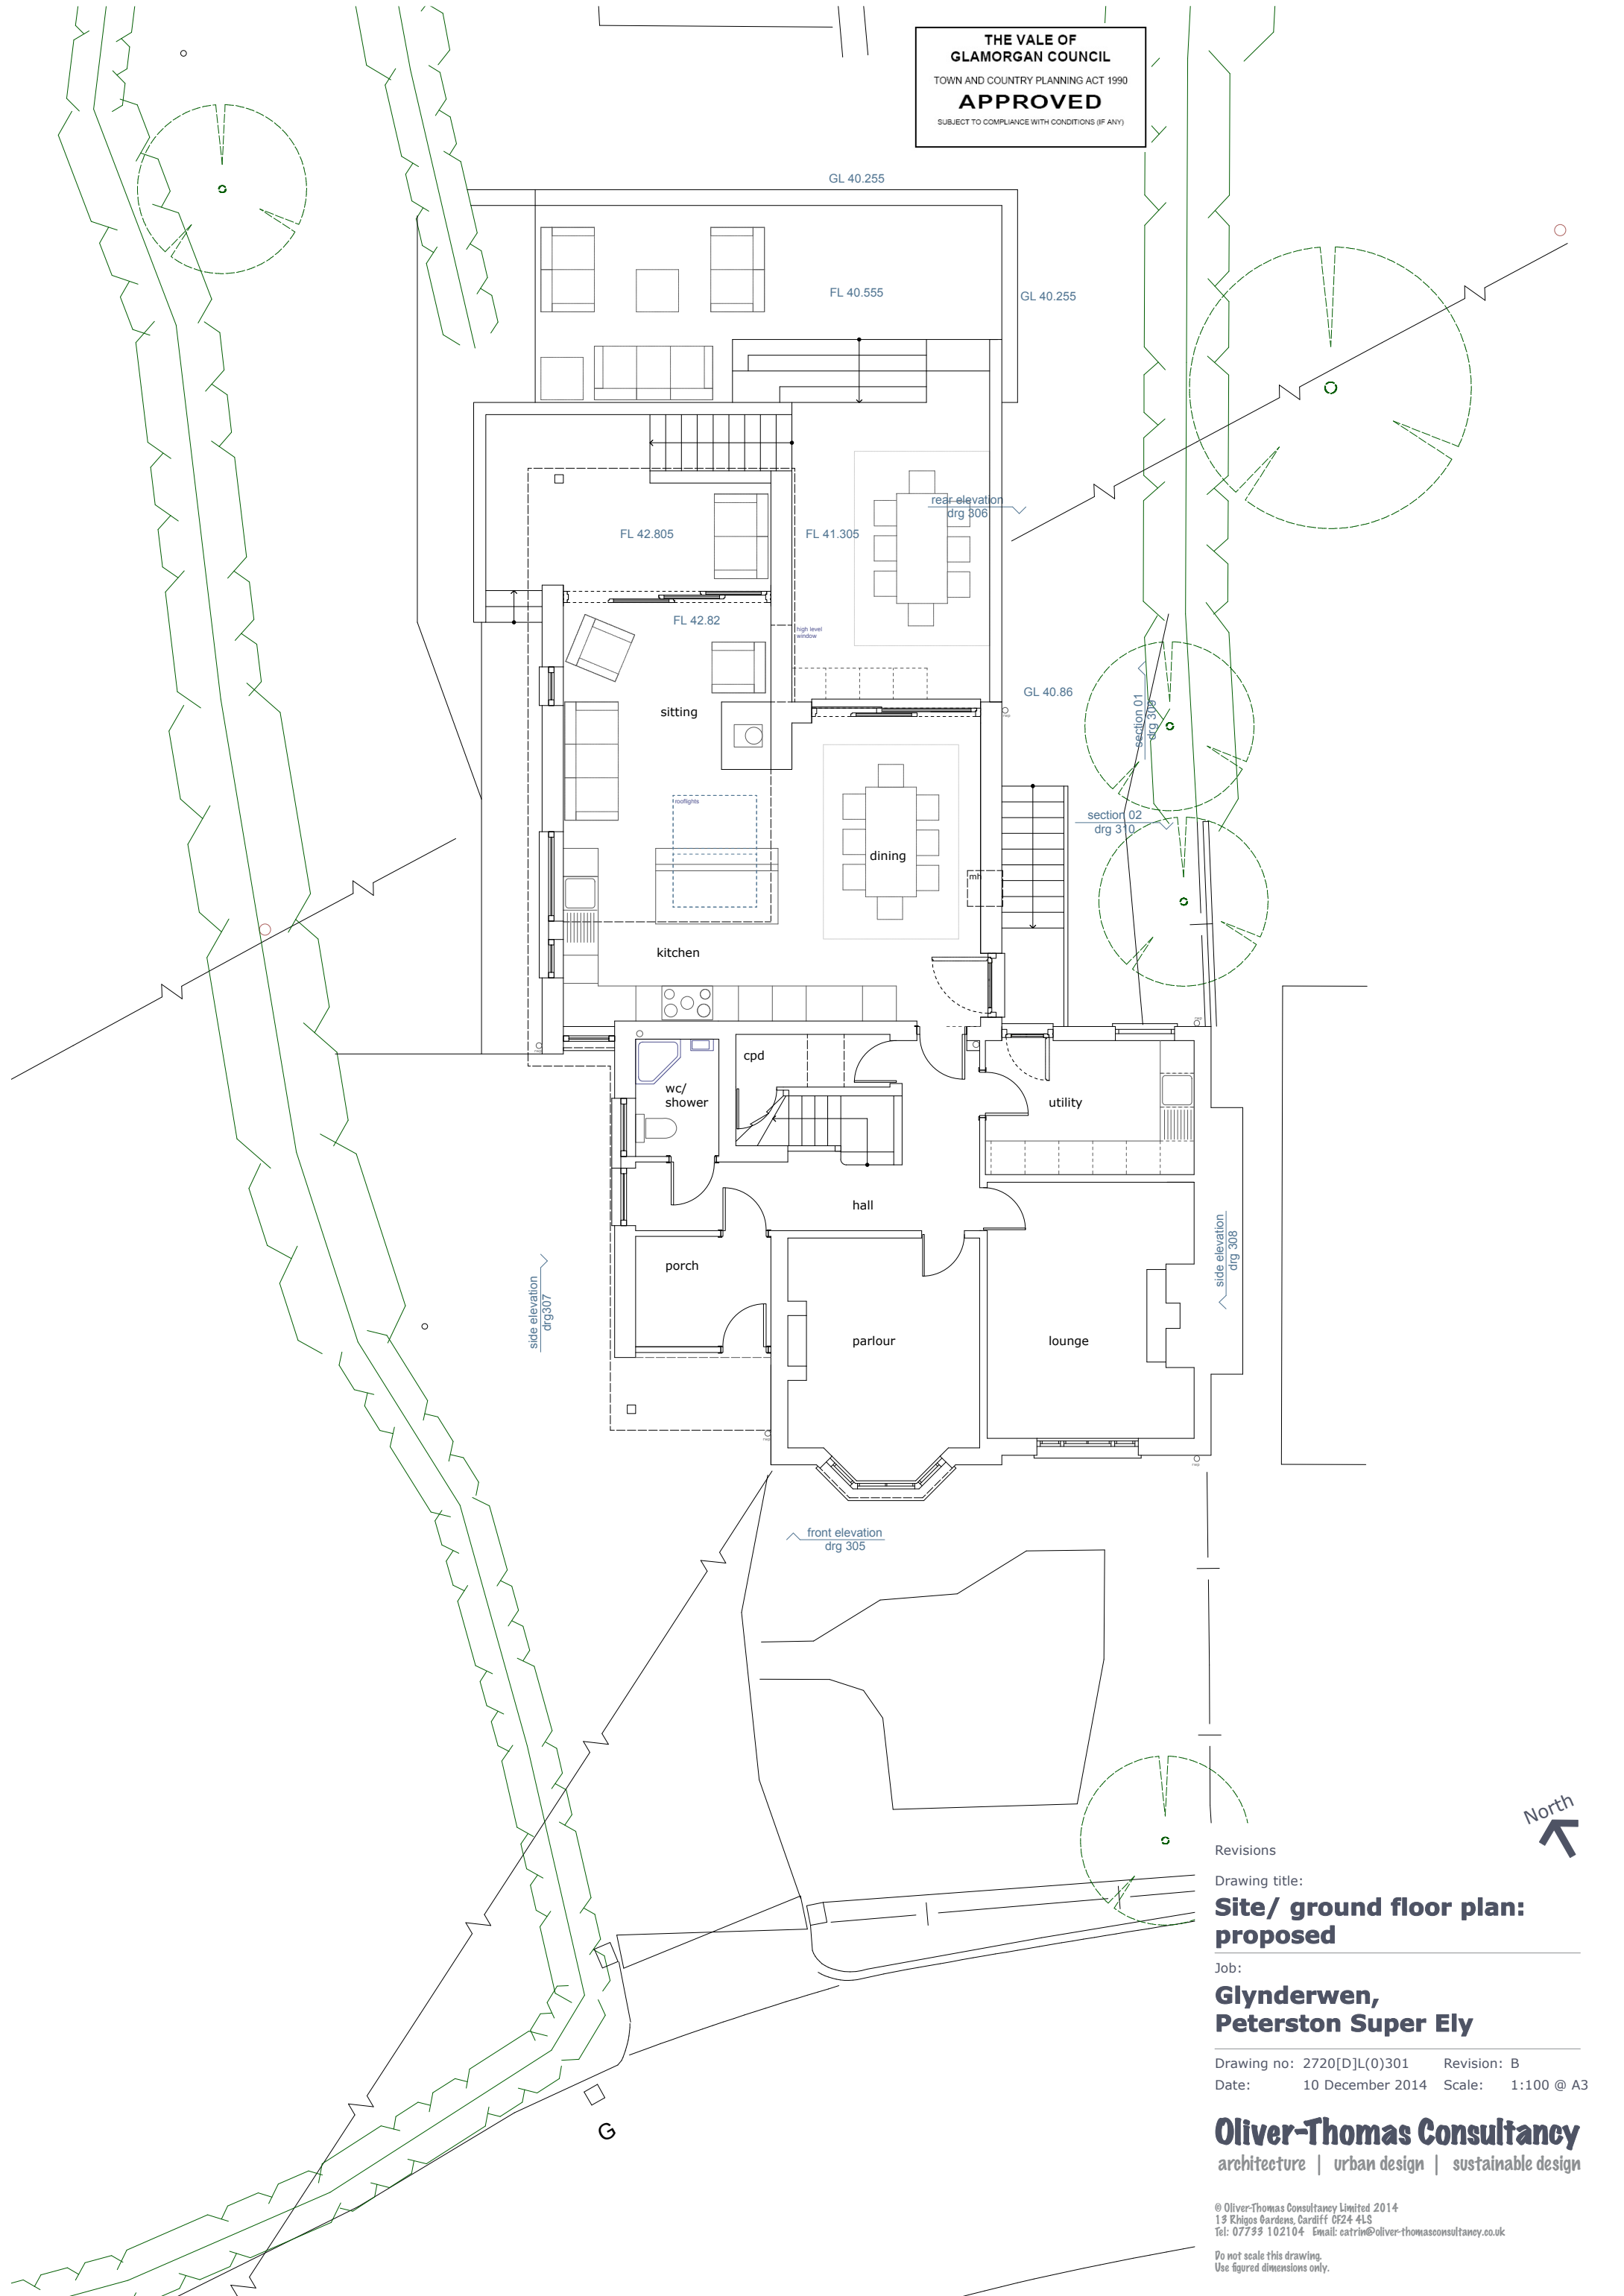

Revisions

Drawing title:

**Site/ ground floor plan:
proposed**

Job:

**Glynderwen,
Peterston Super Ely**

Drawing no: 2720[D]L(0)301 Revision: B

Date: 10 December 2014 Scale: 1:100 @ A3

Oliver-Thomas Consultancy
architecture | urban design | sustainable design

© Oliver-Thomas Consultancy Limited 2014
19 Rhigos Gardens, Cardiff CF24 4LS
Tel: 07793 102104 Email: catrin@oliver-thomasconsultancy.co.uk

Do not scale this drawing.
Use figured dimensions only.