




THE VALE OF
GLAMORGAN COUNCIL
TOWN AND COUNTRY PLANNING ACT 1990
APPROVED
SUBJECT TO COMPLIANCE WITH CONDITIONS (IF ANY)

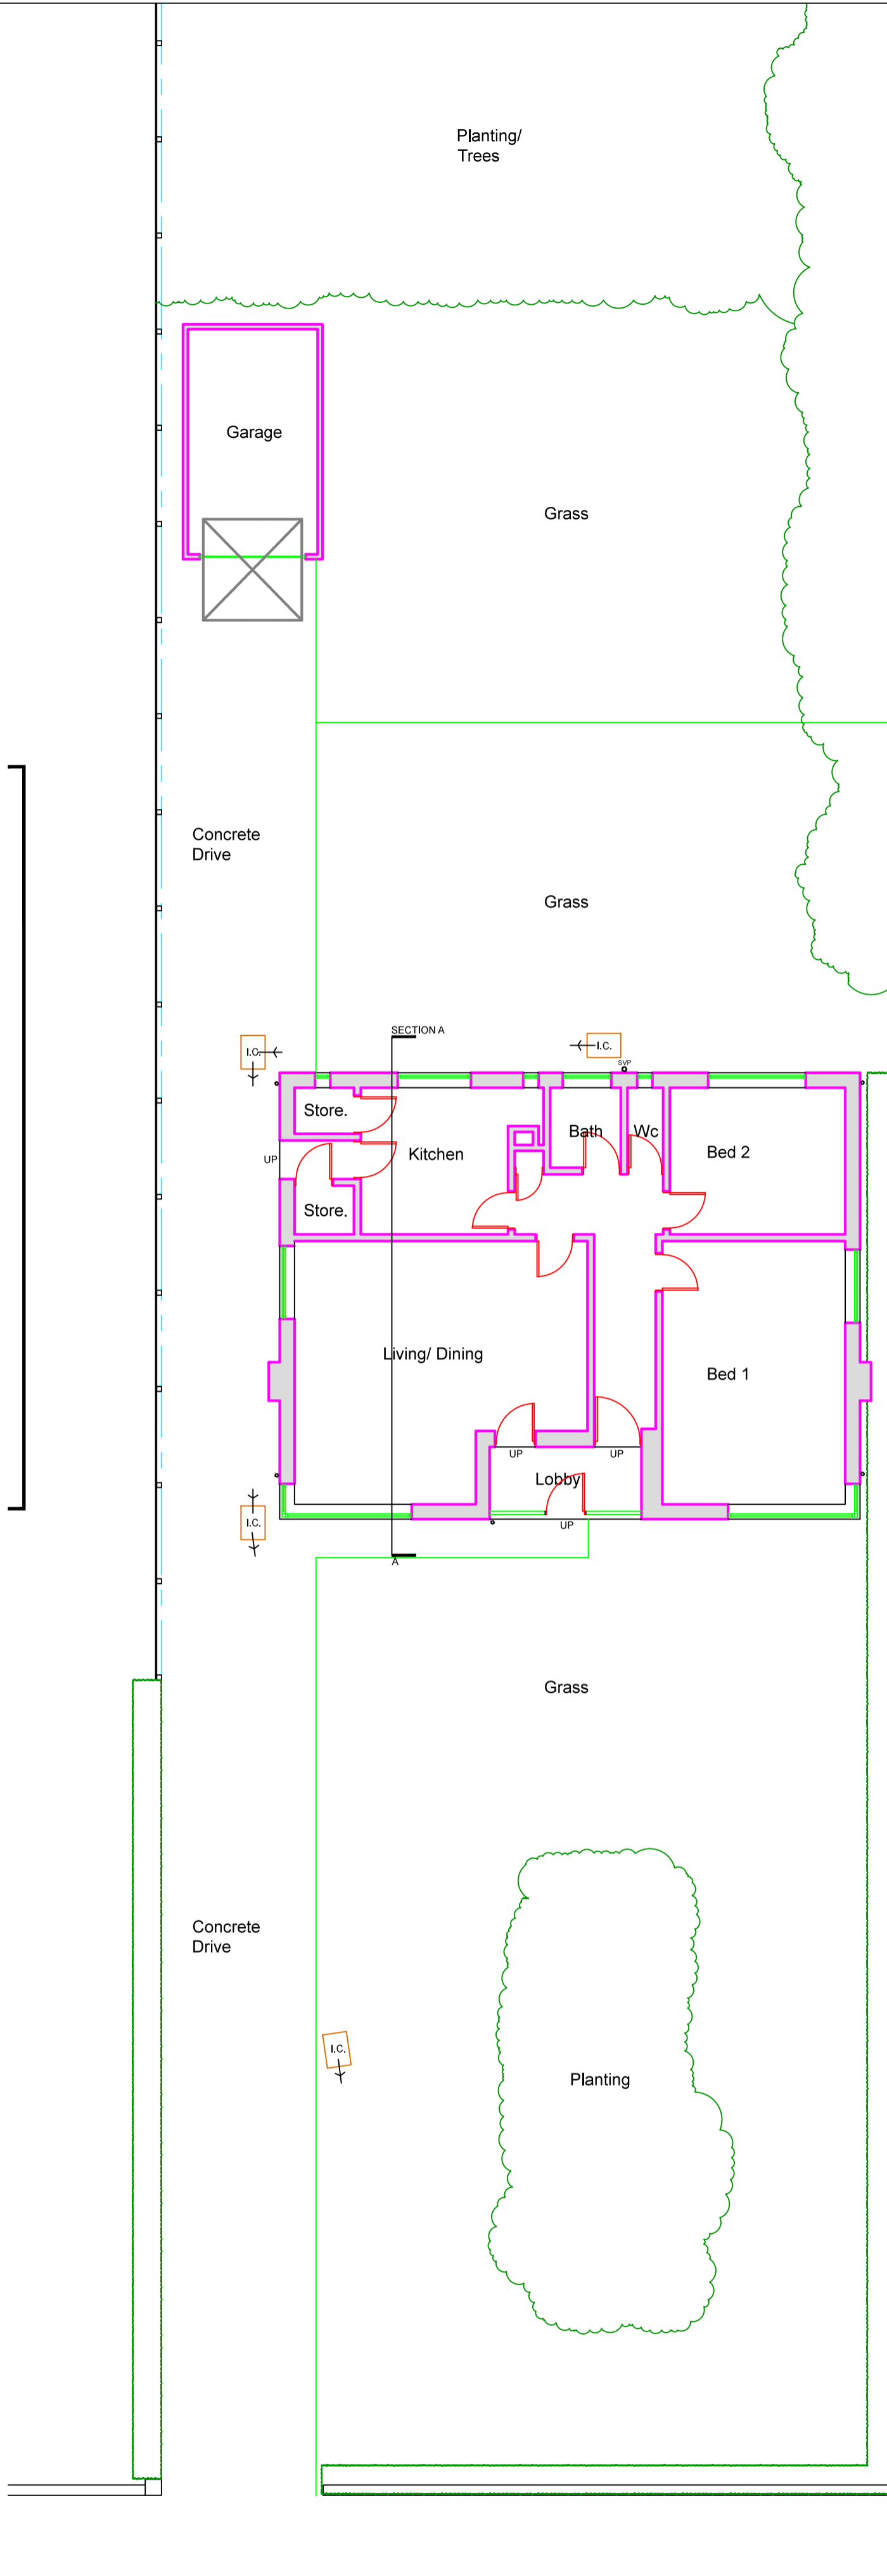


GROUND FLOOR/ SITE PLAN
SCALE 1:100

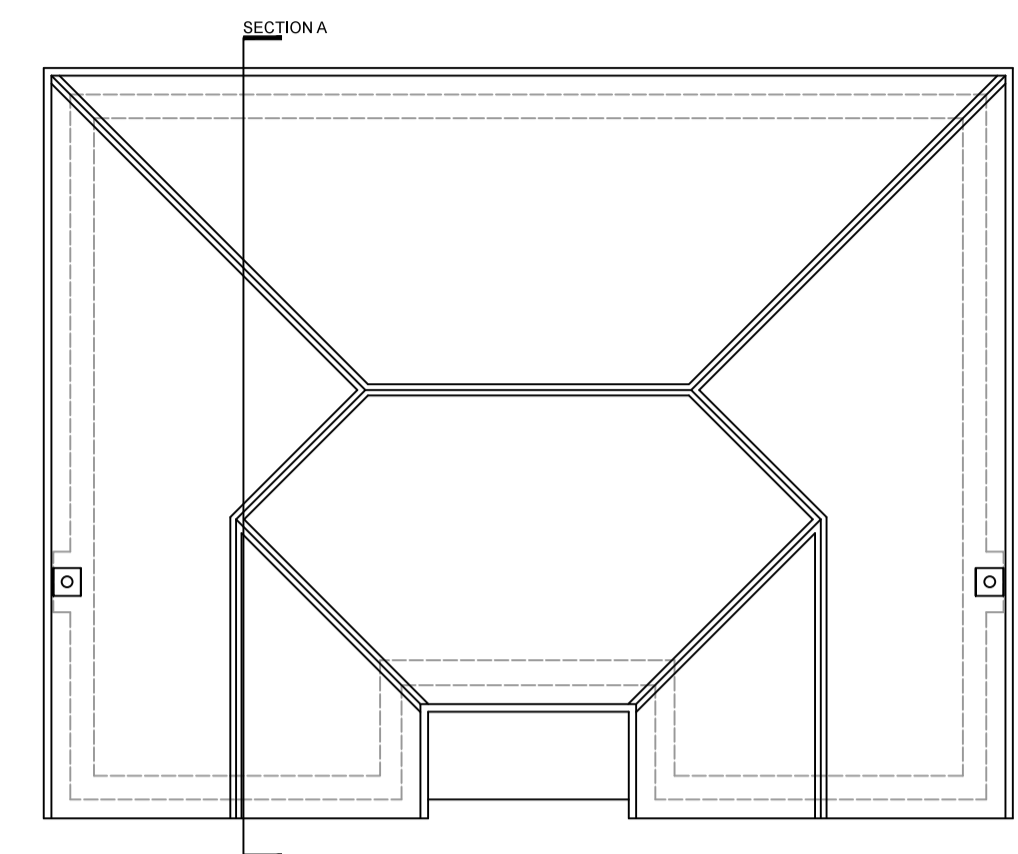

ROOF PLAN
SCALE :1:100

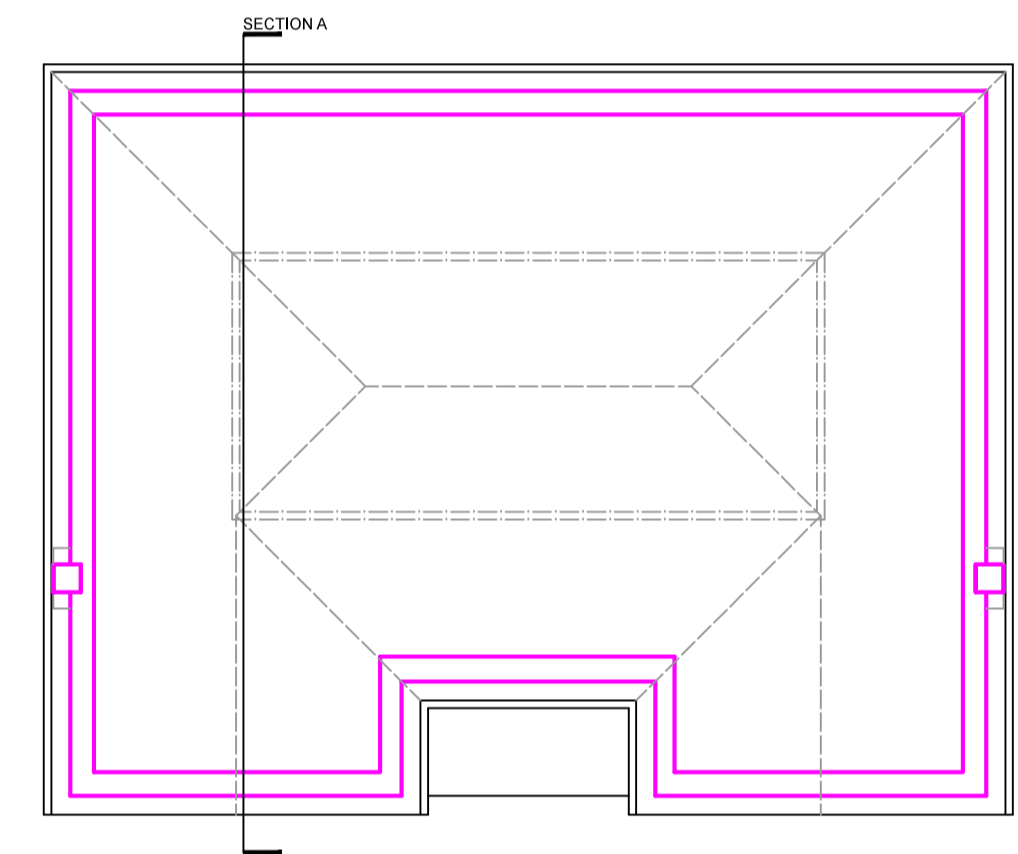

ROOF SPACE PLAN
SCALE :1:100

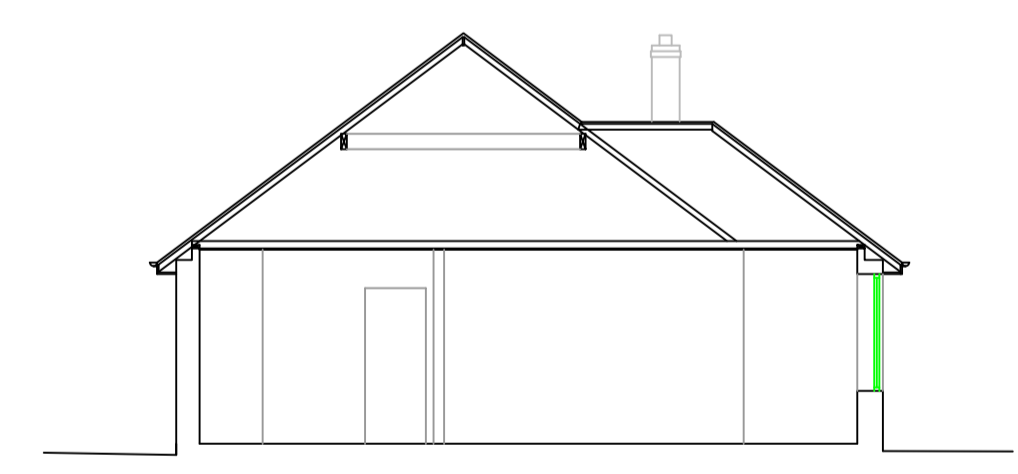

SECTION A-A
SCALE :1:100



NORTH-WEST ELEVATION
(SIDE ELEVATION) - SCALE 1:100




SOUTH-WEST ELEVATION
(FRONT ELEVATION) - SCALE 1:100



SOUTH-EAST ELEVATION
(SIDE ELEVATION) - SCALE 1:100



NORTH-EAST ELEVATION
(SIDE ELEVATION) - SCALE 1:100

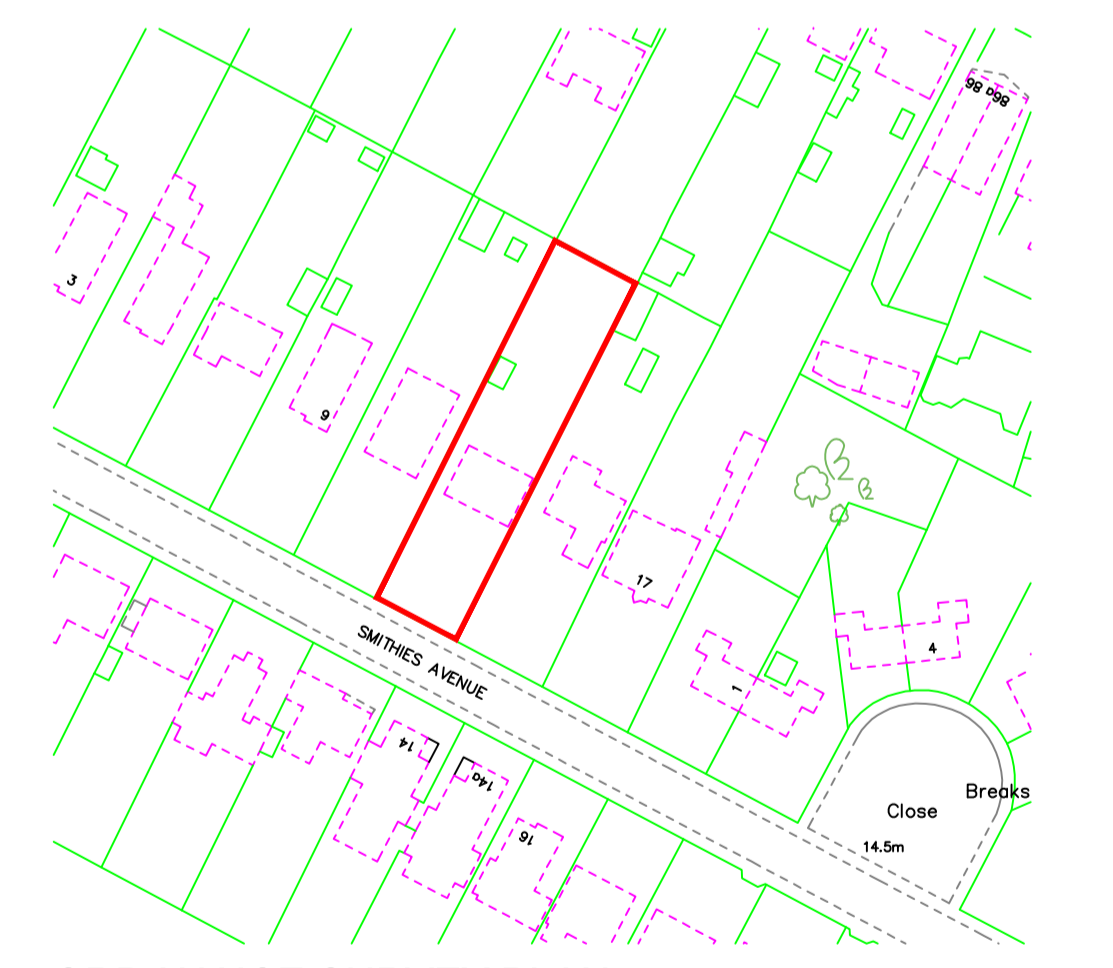

ORDINANCE SURVEY PLAN
SCALE 1:1250

EXISTING FINISHES
WALLS: WHITE PAINTED RENDER
WINDOWS & DOORS: WHITE PAINTED METAL
ROOF: BROWN CONCRETE TILE - WHITE UPVC FASCIA & SOFFIT
OTHER: GREY PLASTIC RWP'S

TECH DESIGN
NICK@TECH-DESIGN.CO.UK
07717 218 941

PLANNING APPLICATION DRAWING ONLY
NOT TO BE USED FOR SETTING OUT.

REVISION	DATE	COMMENTS

Drawing Title EXISTING PLANS, ELEVATIONS & O.S PLAN	Drawing No. SV 01
Job Title MR & MRS DOBBS 13 SMITHIES AVANUE, SULLY, CF64 5SS	Date DEC 2014
Approved	Scale 1:100/ 1:1250
	Drawn NL
	Job No. 1033