


NORTH

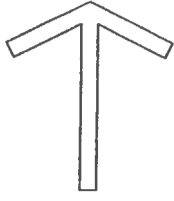


THE VALE OF
GLAMORGAN COUNCIL

TOWN AND COUNTRY PLANNING ACT 1990

APPROVED

SUBJECT TO COMPLIANCE WITH CONDITIONS (IF ANY)

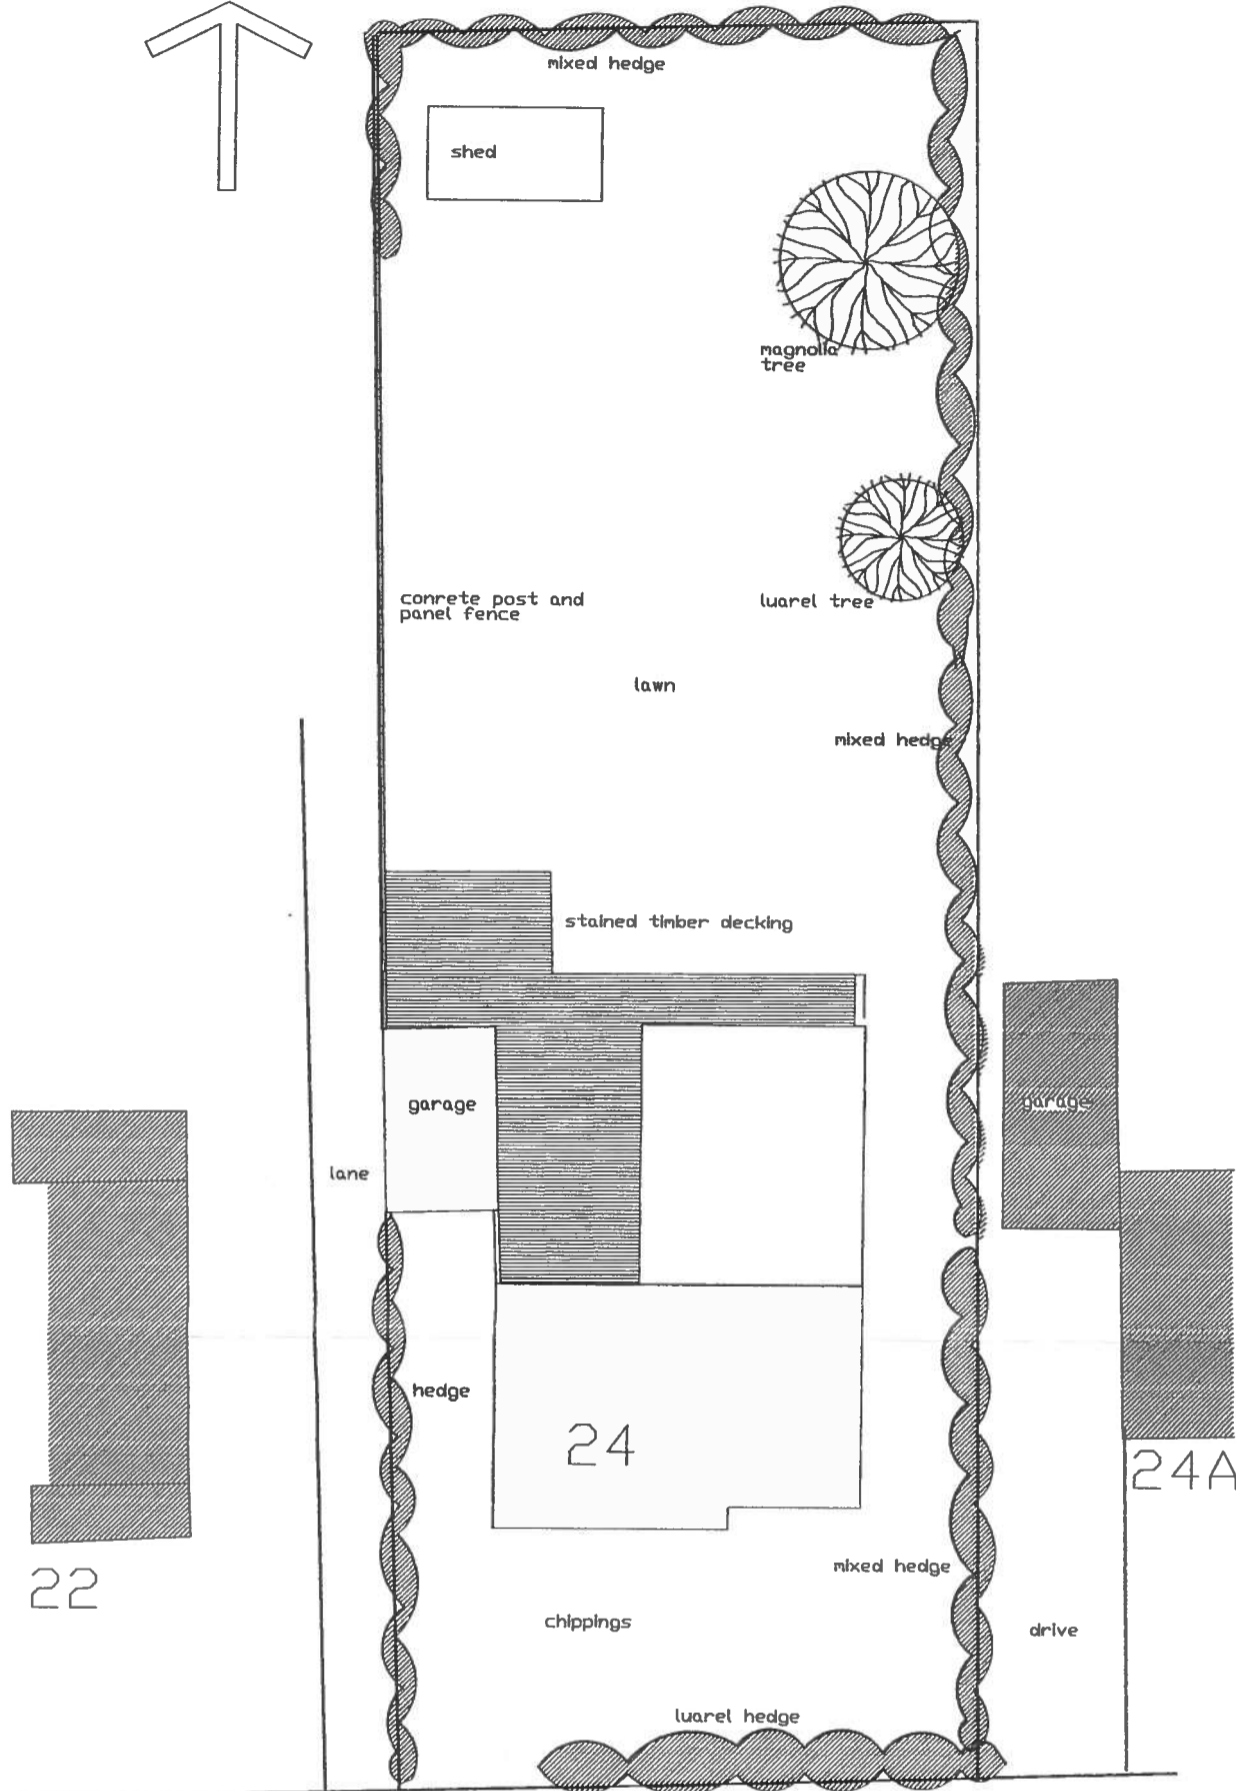

SITE PLAN EXISTING

FORREST ROAD

15 000 50 FUL

24 FOREST ROAD
PENARTH

EXISTING SITE PLAN
SCALE 1:200
DATE Nov 2014

RECEIVED
15 JAN 2015
ENVIRONMENTAL
AND ECONOMIC
REGENERATION

Lapider Ltd.
673 04