



350 Fascia & Setting Out

Scale 1:10

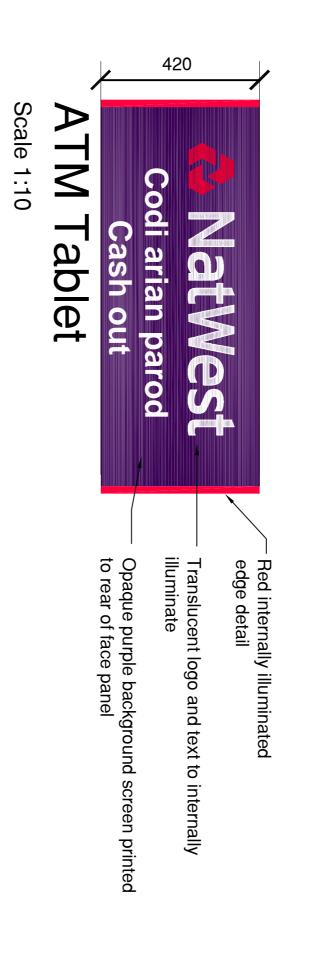

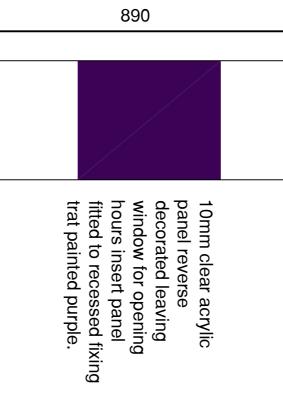

315

Side Elevation

Front Elevation

PLANNING

417 600

Panel to be bonded to frame via 3M VHB 5952 tape 19mm wide and retained by 6 20mm wide S/S GR316 Clips.

Face panel - 6mm clear glass
Low-ion toughened face panels with rear screen print decoration.

This drawing is the copyright and property of The Royal Bank of Scotland plc. It must not be copied or published without written consent.

Please refer to figured dimensions

STYLES & WOOD


Aspect House Manchester Road Altrincham WA14 5PG t: +44 (0)161 926 6000 www.stylesandwood.co.uk

Notes:

Group Property

Address

Scale 1:10

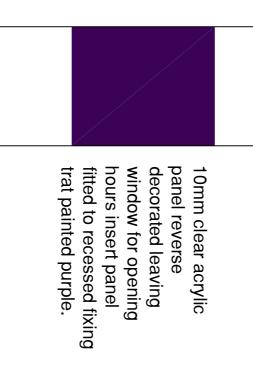

panel

600 Projecting sign (Heritage bus stop

Scale 1:10 sign



REFUSED


Scale 1:10


Vinyl Entrance Sign

NatWest



Design Manual

 

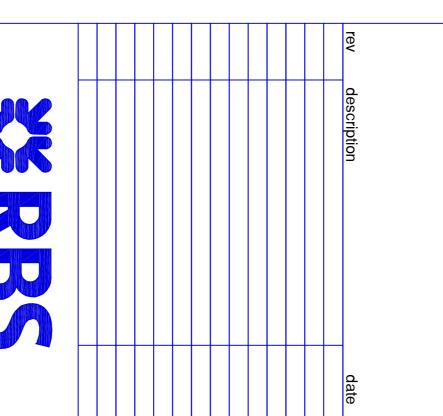

COWBRIDGE VALE OF GLAMORGAN, 4 WESTGATE

COWBRIDGE, CF71 7RA

SIGNAGE DETAILS

1:10 @ A1 PROPOSED

16/12/2014 D0572-349-007 T 16/12/2014 date 16/12/2014 T

7571/G1/SD