


THE VALE OF
GLAMORGAN COUNCIL
TOWN AND COUNTRY PLANNING ACT 1990
APPROVED
SUBJECT TO COMPLIANCE WITH CONDITIONS (IF ANY)

VALE OF GLAMORGAN
COUNCIL


AMENDED PLANS

2015/00057/FUL


RECEIVED Date 11/5/15.

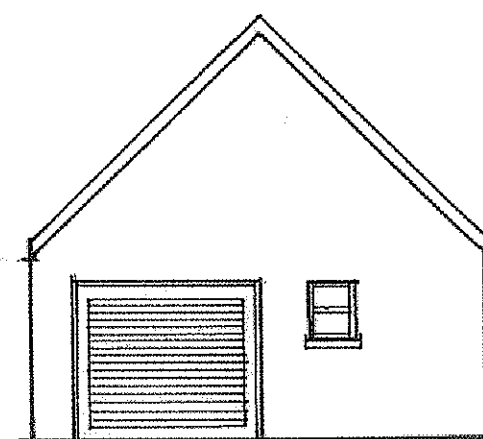


Proposed Front Elevation

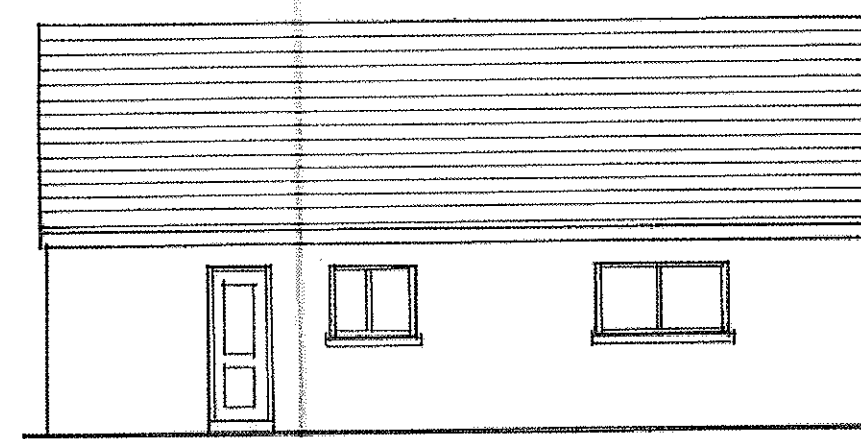


Proposed Side Elevation

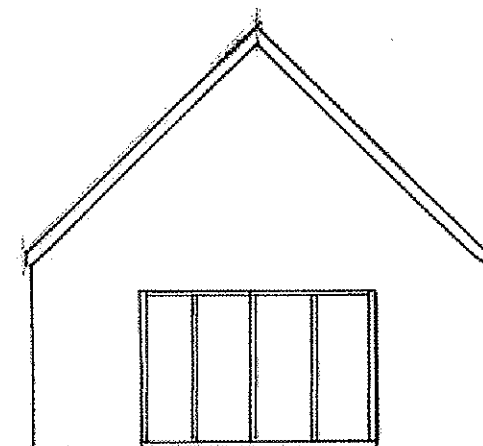


Proposed Rear Elevation

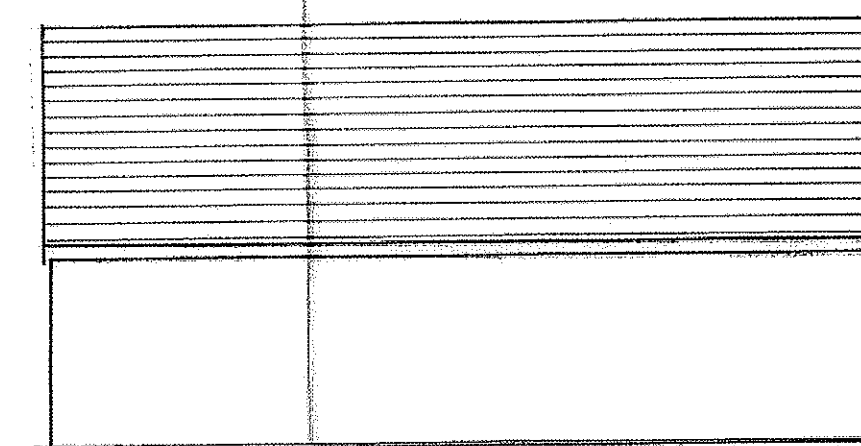


Proposed 2nd Side Elevation

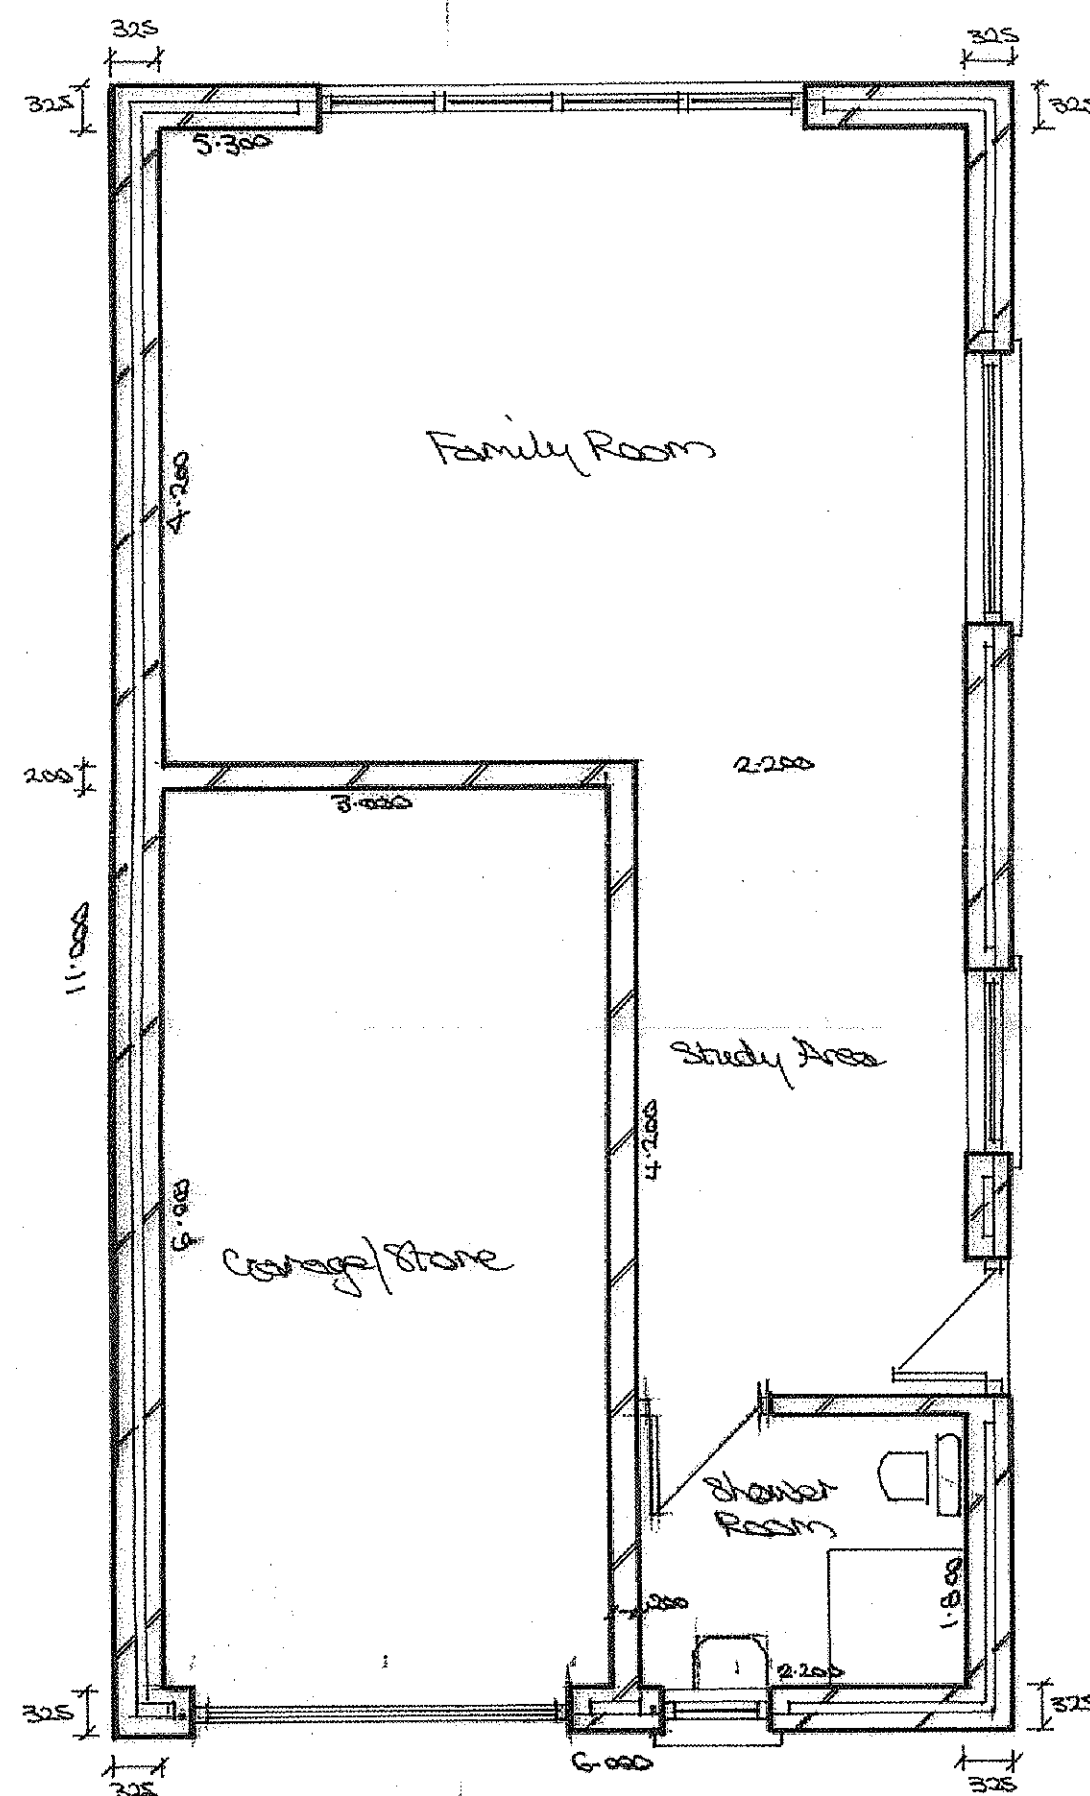

Proposed Plan

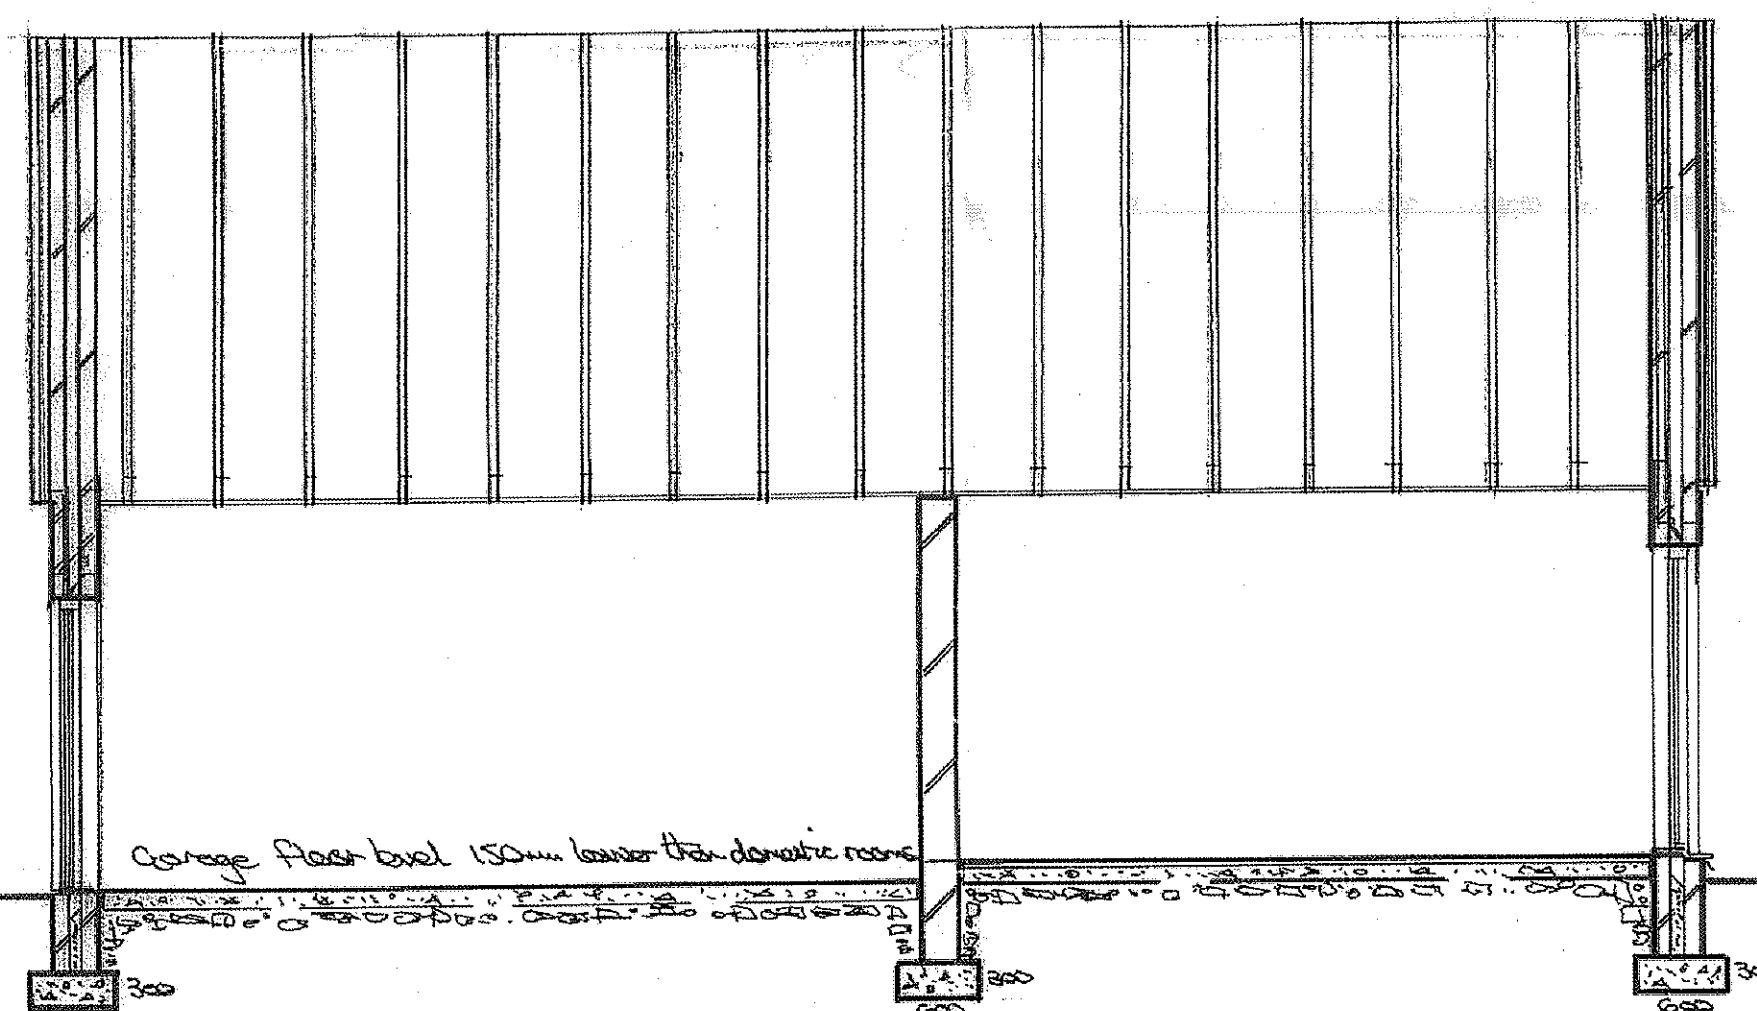


Section A-A

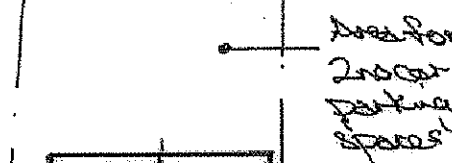

Proposed Family Room, Garage, etc.

Ensure all gutters, downpipes, etc. are kept within boundary

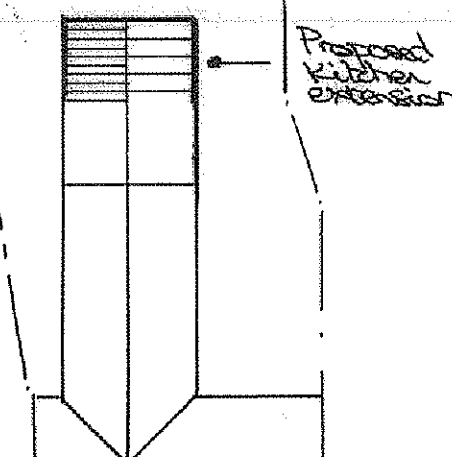

Proposed Kitchen extension

Proposed Site Plan
Scale 1:200

Architectural and
Building
Surveying

DRAWING SERVICES

(Design Award Winner)

5 Ebenezer
Blackmill
Bridgend
CF35 6EA

Ralph Shepherd MCABE, Dip HI

Tel: 01656 842913

Mob: 07855 935680

Email: ralphshepherd@hotmail.com

Mr & Mrs E. Lowe

Glen Cottage
39 Eastgate
Cambridge
Vale of Glamorgan
CF71 7EL

Proposed Kitchen
extension and
proposed construction
of Family Room
and Garage/Store to
rear garden

Scales 1:50 & 1:100

Amended May 2015

Sheet 3 of 3

