


Floor plan


THE VALE OF
GLAMORGAN COUNCIL
TOWN AND COUNTRY PLANNING ACT 1990
APPROVED
SUBJECT TO COMPLIANCE WITH CONDITIONS (IF ANY)

Natural grey fibre-cement sheets

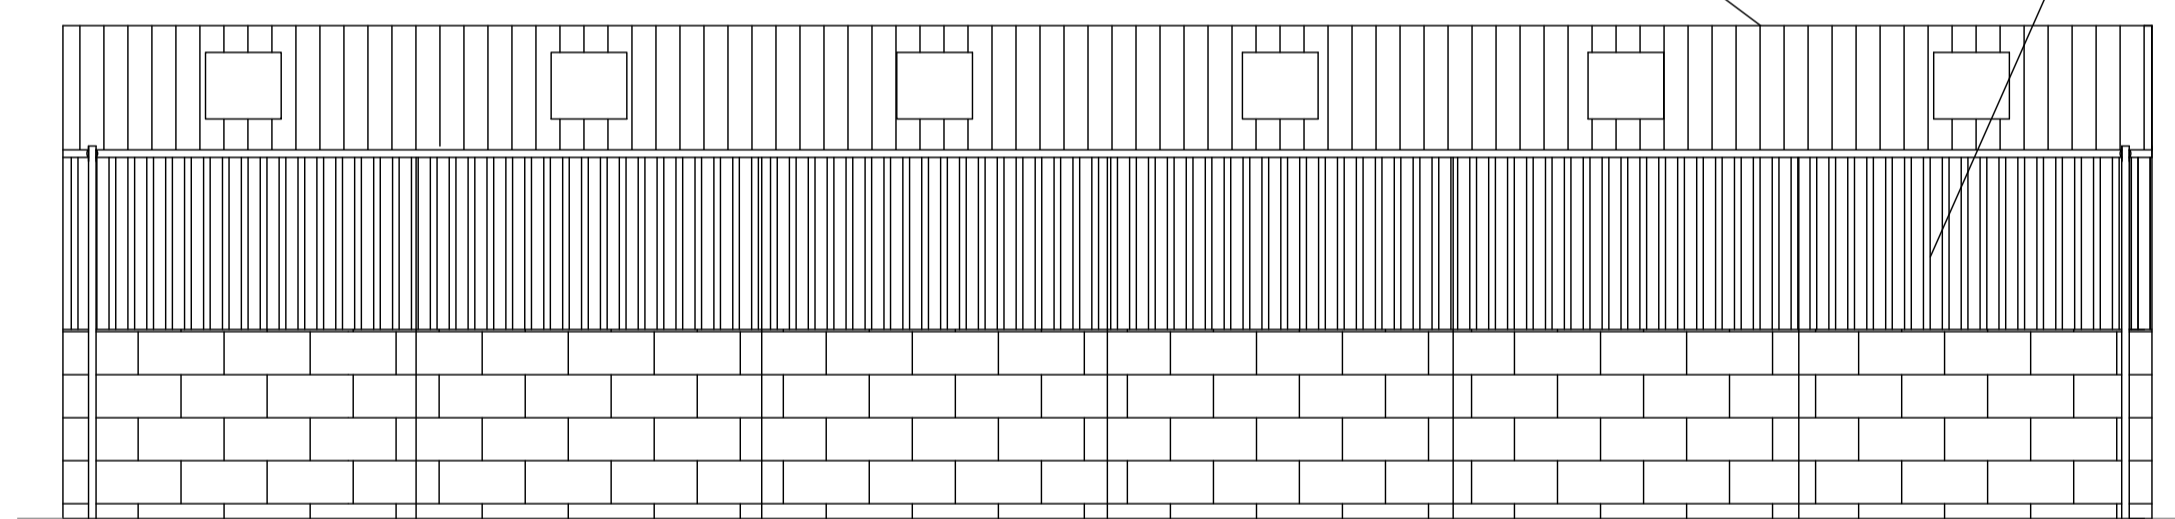

East elevation

Juniper green box profile cladding

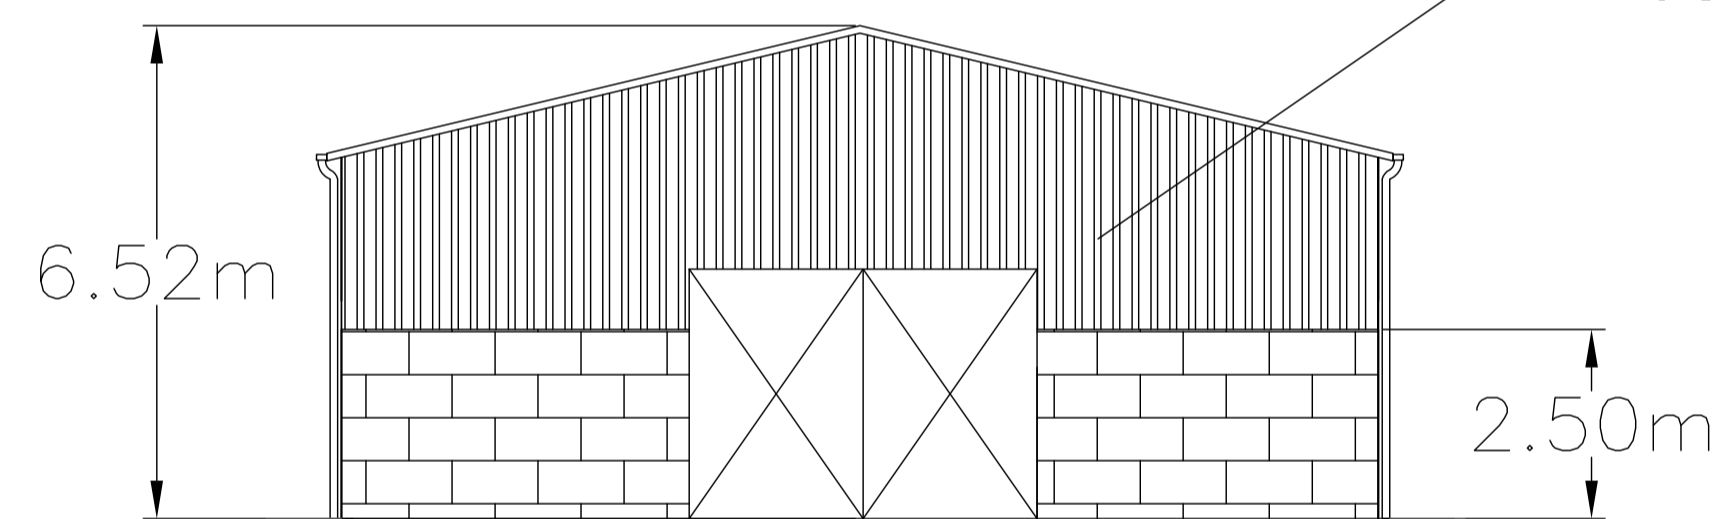


North elevation

Juniper green box profile cladding




Yorkshire boarding

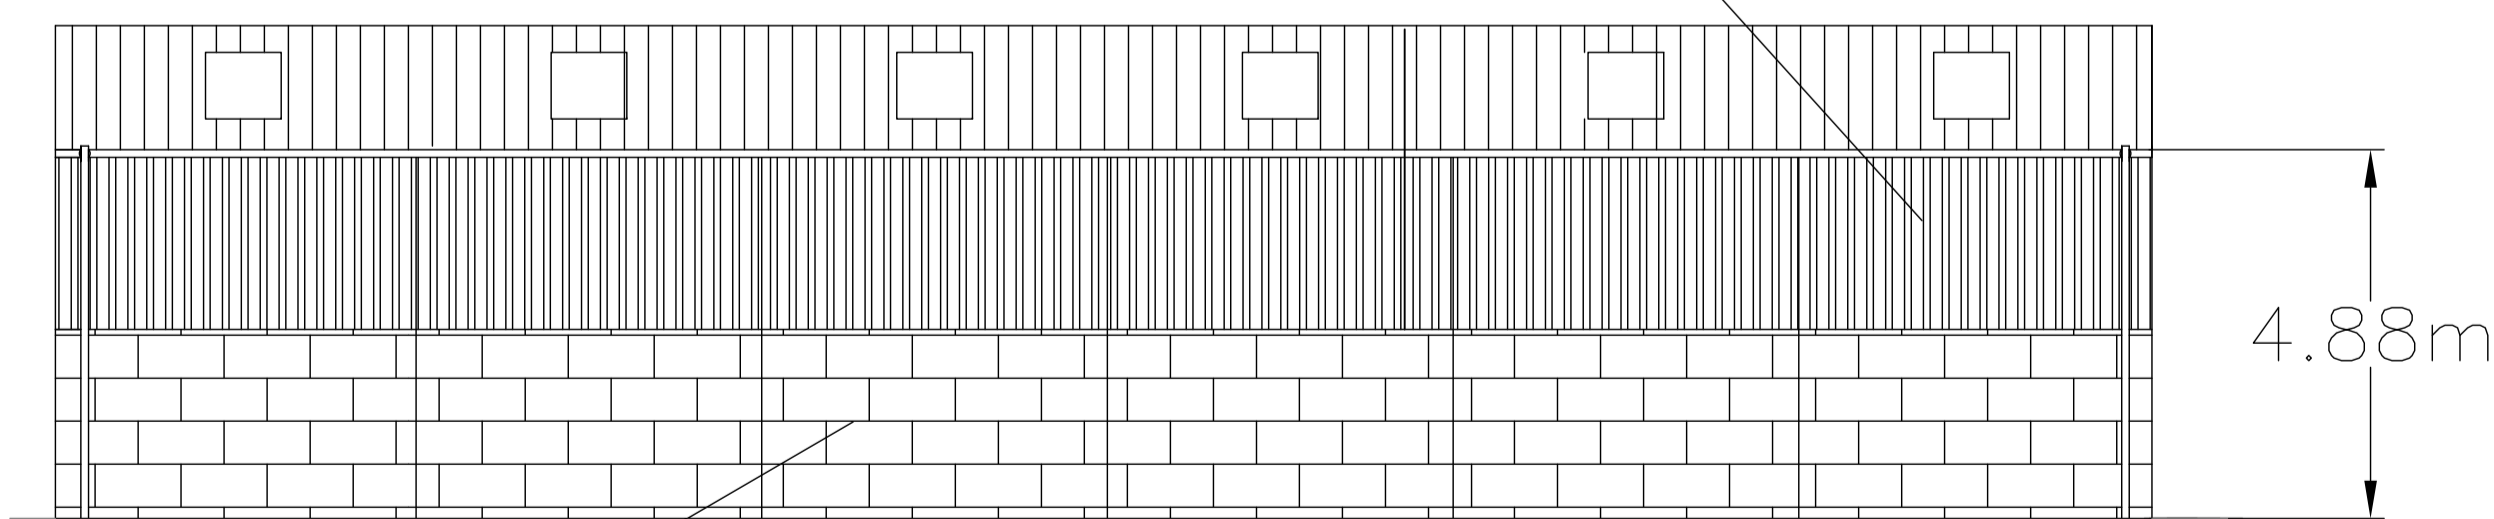

West elevation

Blockwork

Clear to the eaves

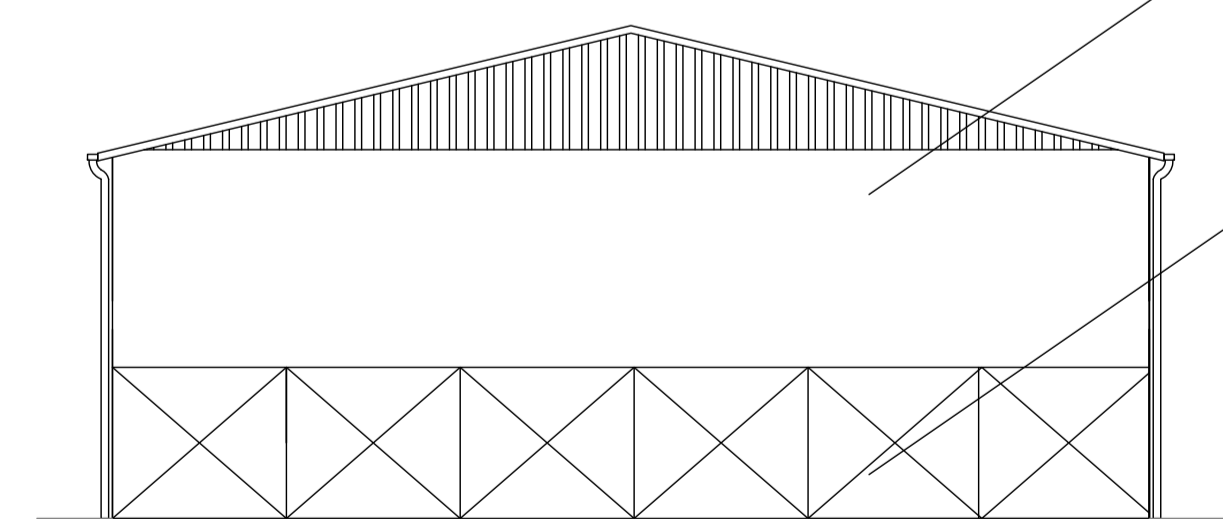

South elevation

Double galvanized
sheeted doors

Rev.	Comment	Date

Drawing title
ELEVATIONS

Contract
W.S. JONES & SON
TYN Y COED FARM,
BONVILSTON, VALE OF
GLAMORGAN.

Reading Agricultural Consultants Ltd
Gate House
Beechwood Court
Long Toll
Woodcote
RG8 0RR
01491 684233

www.readingagricultural.co.uk



Ref. RAC/6505/3	Rev.
--------------------	------

Drawn by HTD	Checked by IDW
-----------------	-------------------

Scales 1:100@A1	Date JAN 2015
--------------------	------------------