


WEST ELEVATION @ 1:100

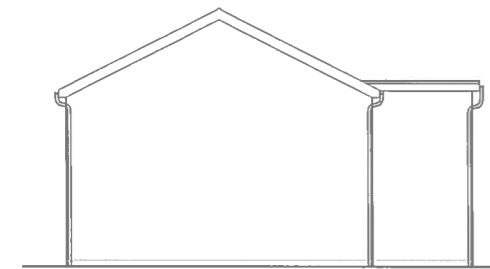


EAST ELEVATION @ 1:100




NORTH ELEVATION @ 1:100



SOUTH ELEVATION @ 1:100

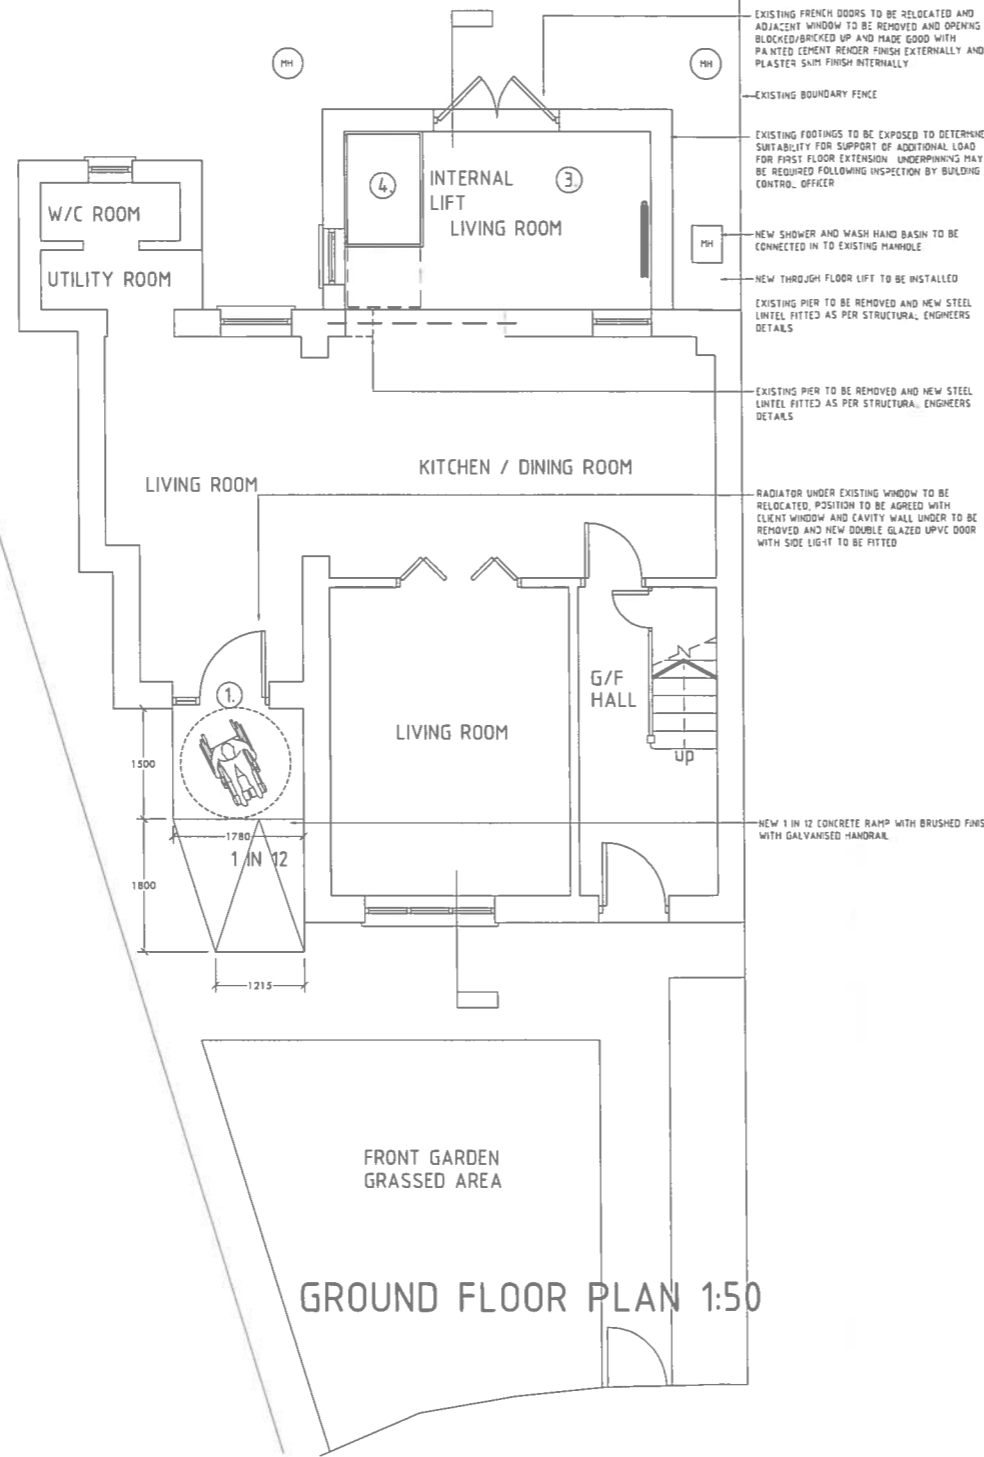

GROUND FLOOR PLAN 1:50

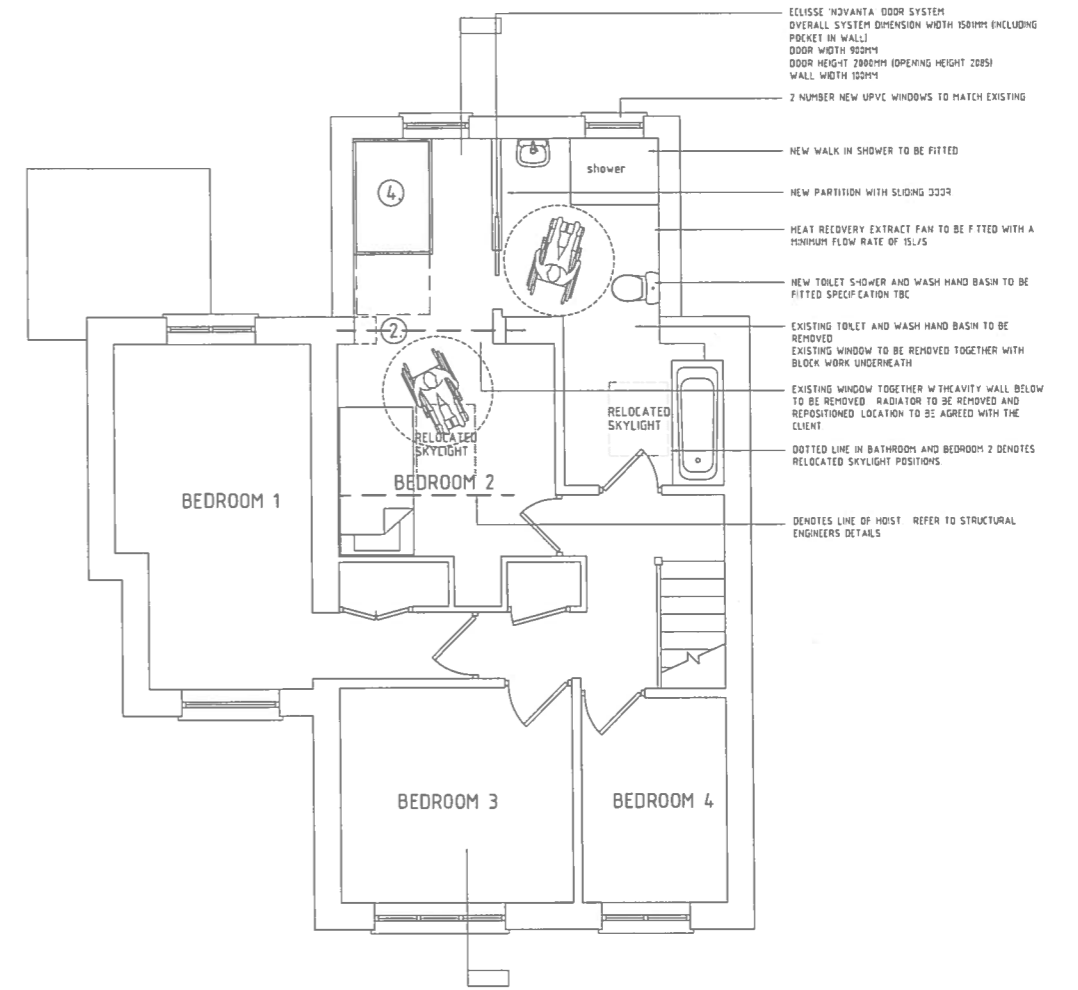

FIRST FLOOR PLAN 1:50

15 000 65 FUL

RECEIVED

21 JAN 2015

ENVIRONMENTAL AND ECONOMIC REGENERATION

amendments (n.b. :- all amendments to be signed)
newidodau (d.e. :- rhaid #afnodi pob newid)

A1



THE VALE OF GLAMORGAN BRO MORGANNWG

property name enw y enw	drawing dymuniad	checked gwirwyrd	Name enw	job number rhif y geeth	Project No.	amendments newidodau
22 Daniel Hopkin Close, Llantwit Major	Proposed Plans, Elevations.	drawn dymuniad	Name enw	drawing number rhif y ffordd	?? (?) ?	
		scale graddfa	Scale	do not scale this drawing peidiwch â graddio'r ffordd hon		
		date dyddiad	Date	path, path		