


Note
 External skin on floor plans and sections is
 indicative only. Refer to external materials
 schedule and block plans for details

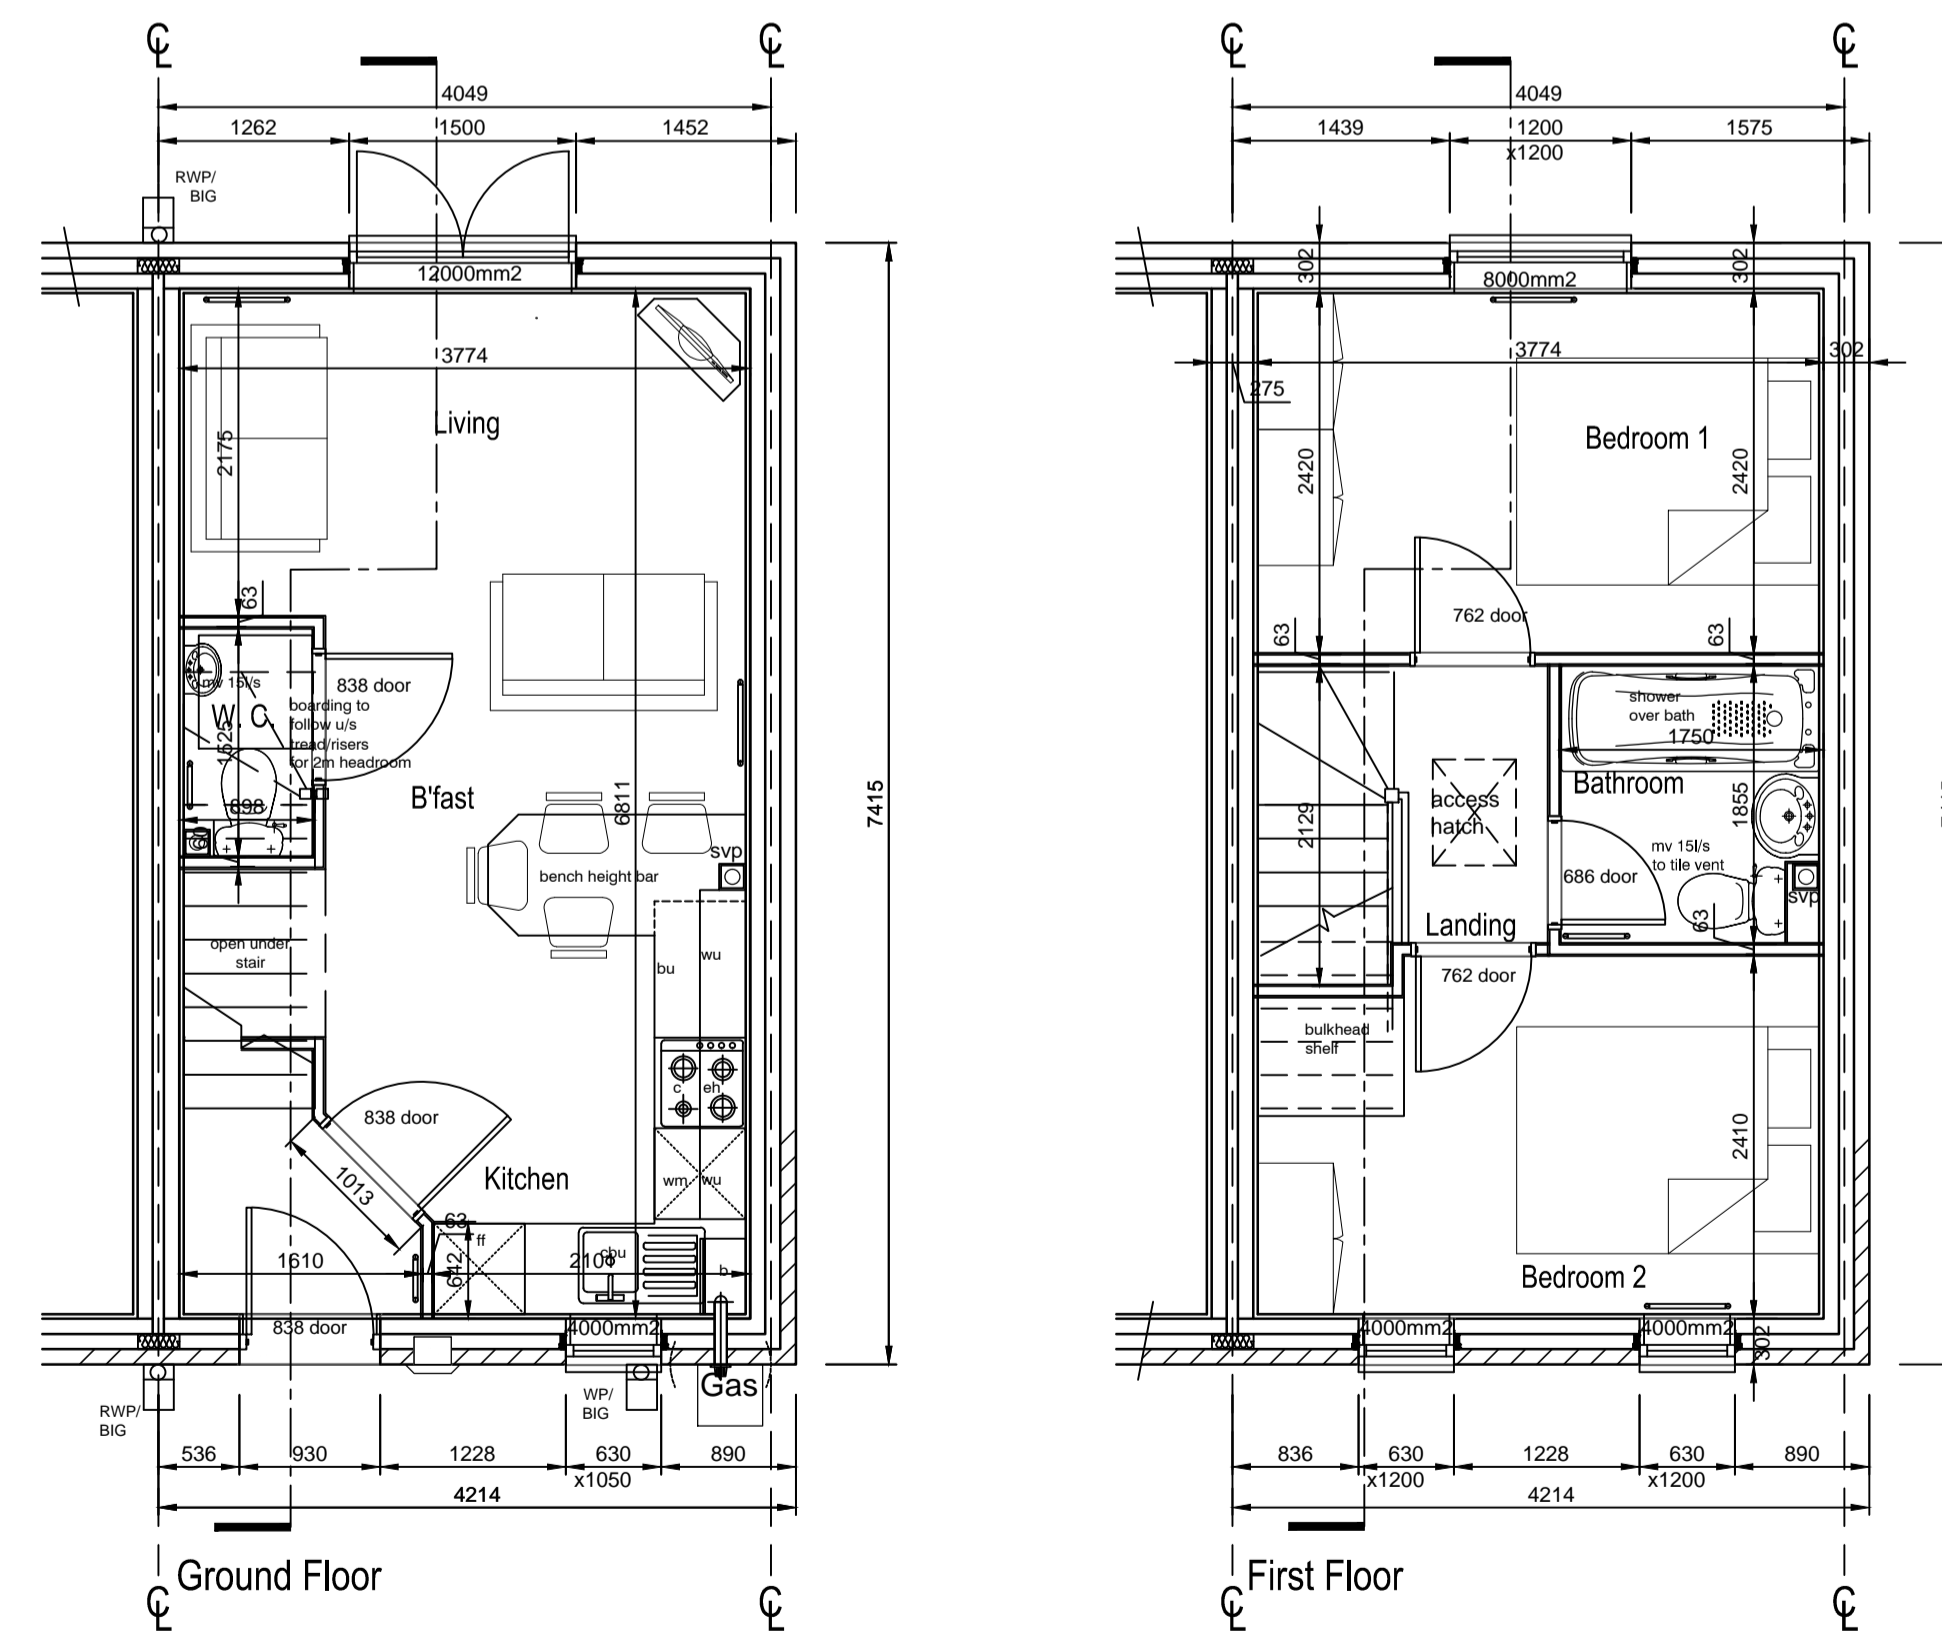

Project: Westhaven AF2 Parcel Barry Waterfront		
Drawing Title: Morden [Brick] - Plans & Elevations		
Job No: 492	Drawing No: MR-WD01B	Rev: -
Scale: 1:50 @ A1; 1:100 @ A3	Drawn By: HAL	
Date: May 2014	Checked By: BJ	

**Persimmon
Homes**
 East Wales



Persimmon House
 Llantrisant Business Park,
 Llantrisant,
 Rhondda Cynon Taff,
 CF72 8YP
 Tel: 01443 223 653