


Front Elevation

Side Elevation


Rear Elevation

Side Elevation


Note  
 External skin on floor plans and sections is  
 indicative only. Refer to external materials  
 schedule and block plans for details

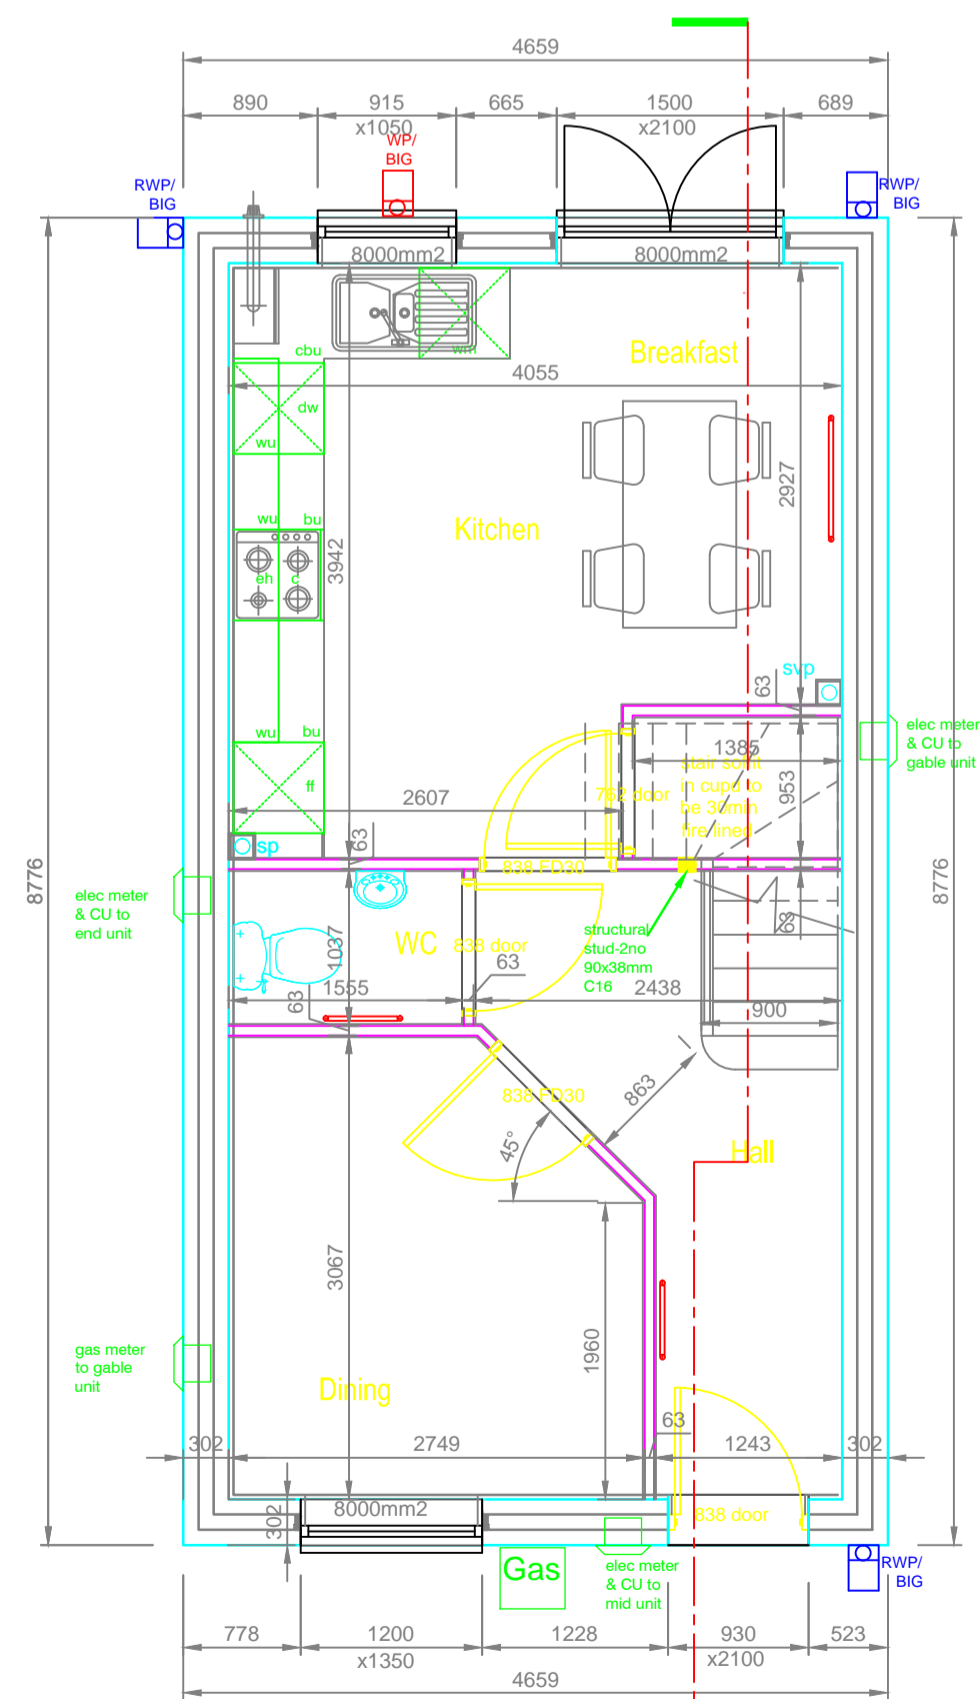

Ground Floor

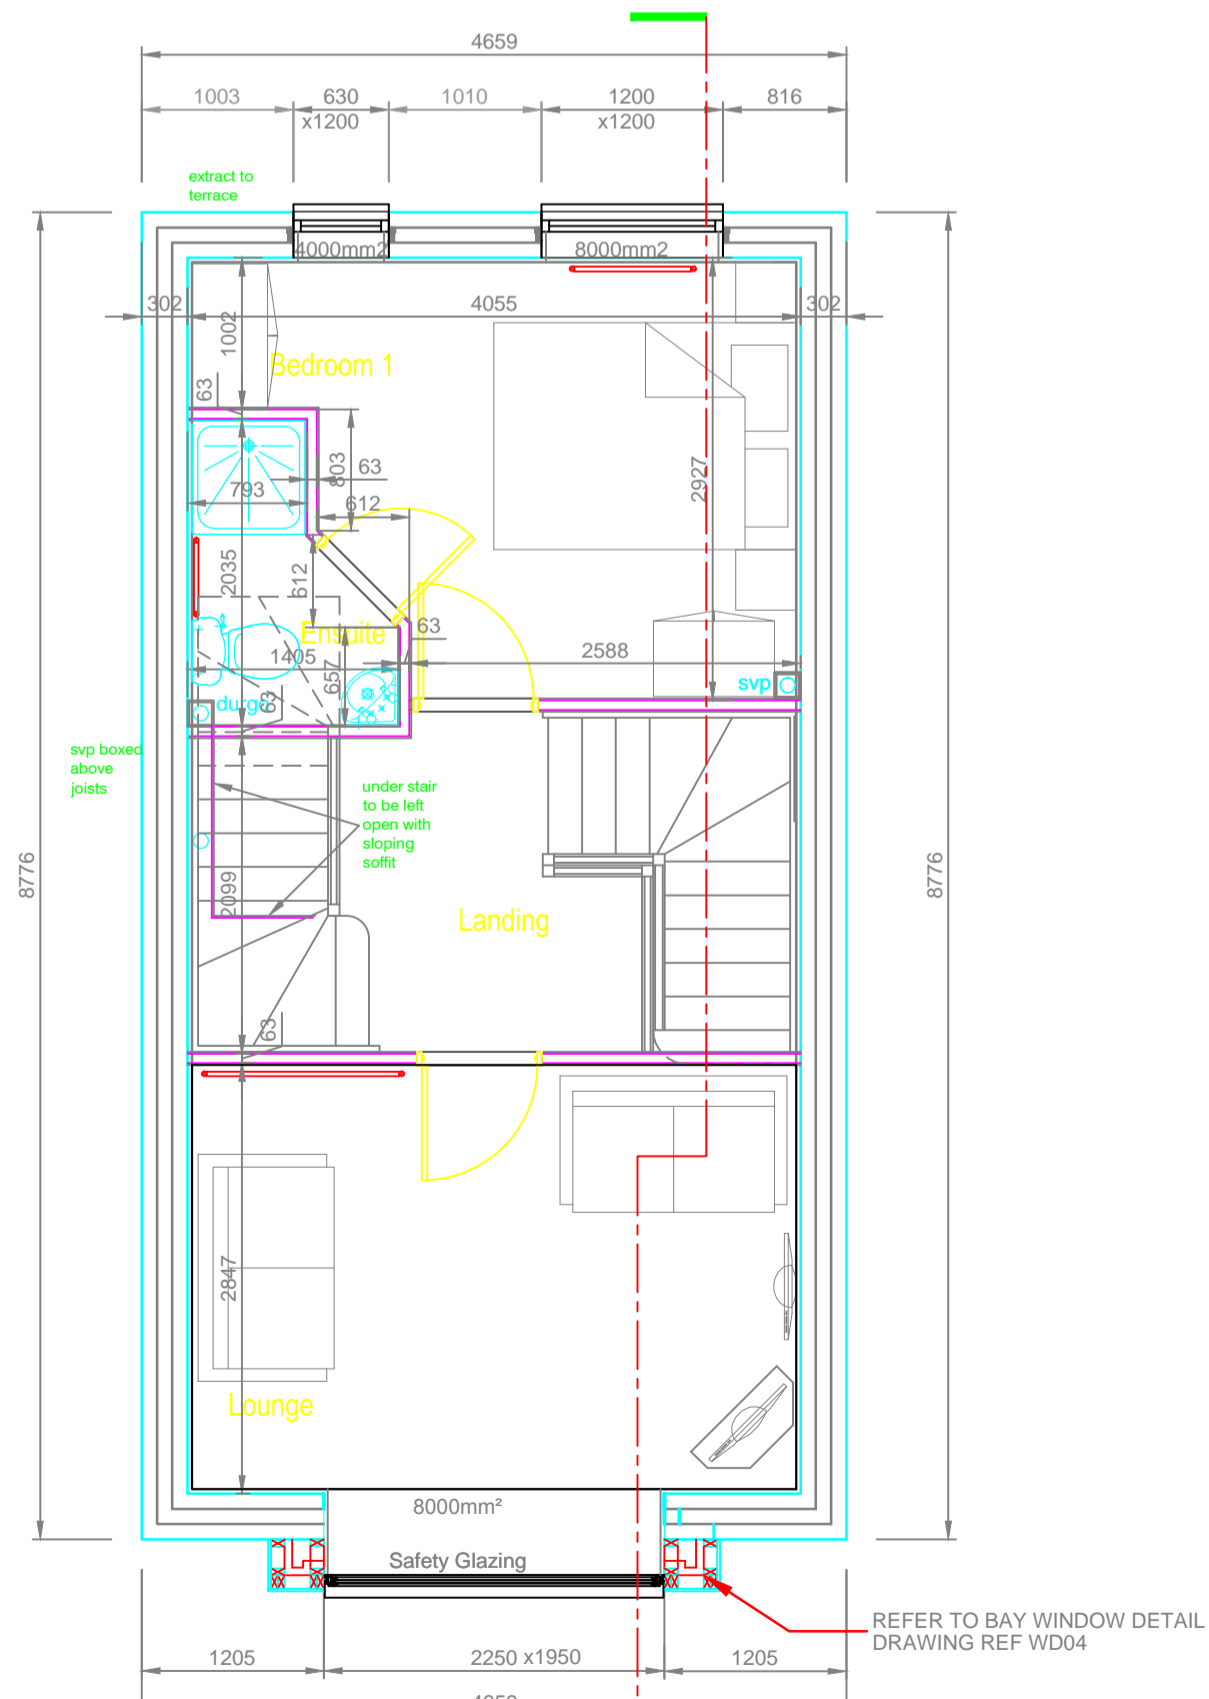

First Floor

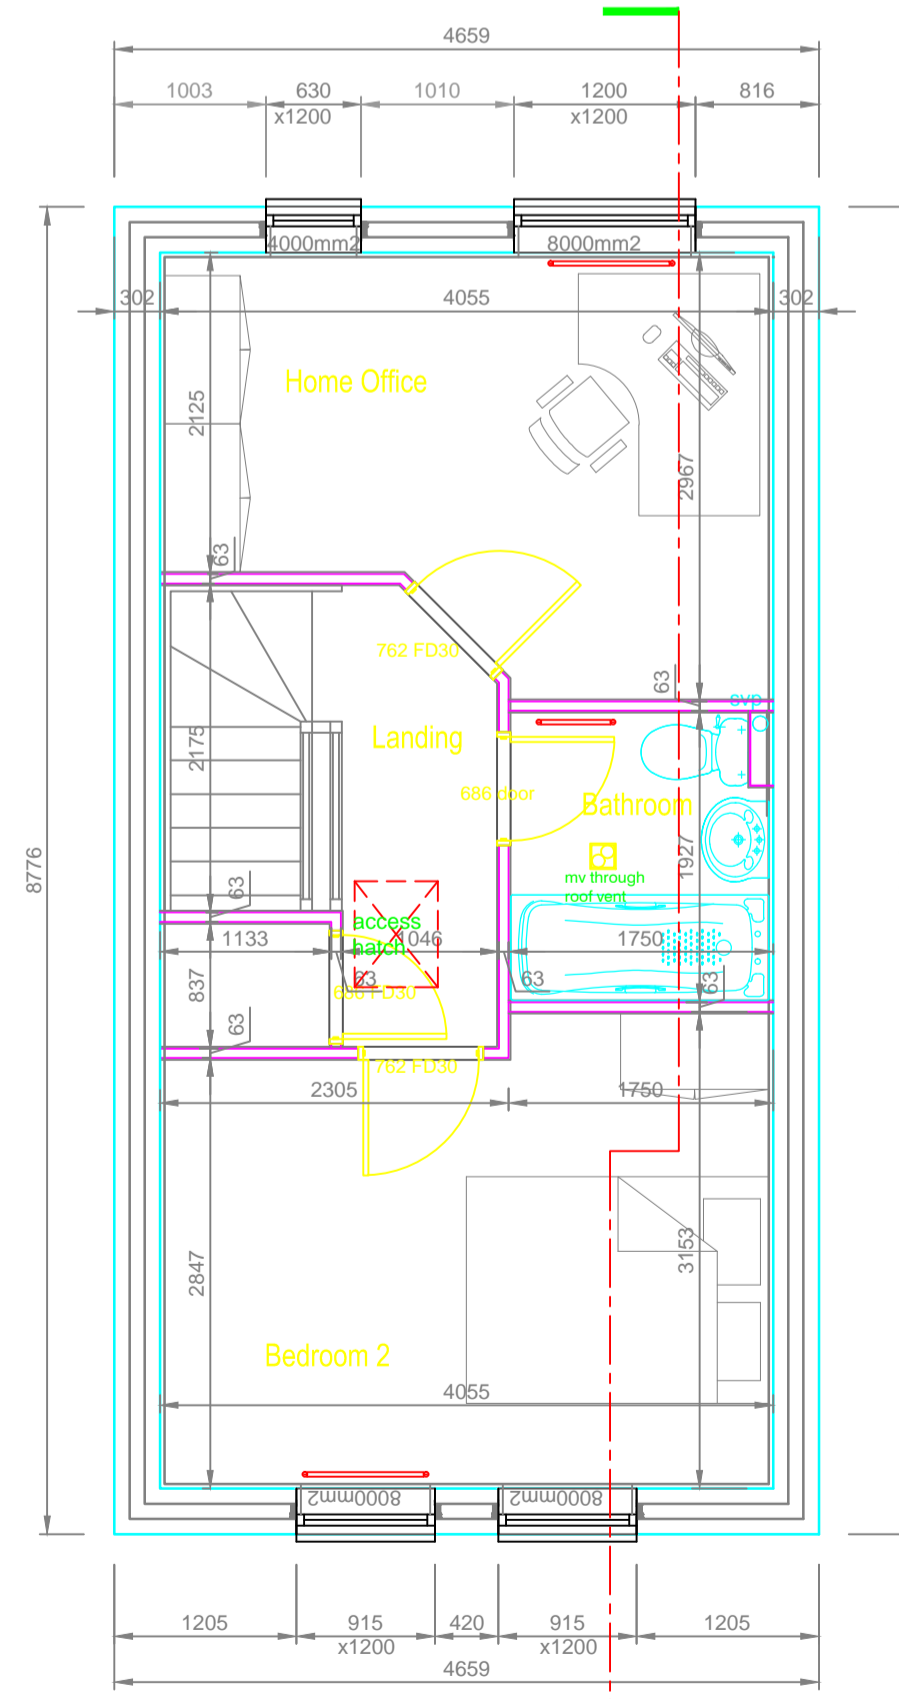

Second Floor

Project: Westhaven AF2 Parcel Barry Waterfront		
Drawing Title: Greyfriars V2 [Brick] - Plans & Elevations		
Job No: 492	Drawing No: GF-V2-WD01B	Rev: -
Scale: 1:50 @ A1; 1:100 @ A3	Drawn By: HAL	Checked By: BJ
Date: July 2014		

**Persimmon Homes**  
 East Wales

Persimmon House  
 Llantrisant Business Park,  
 Llantrisant,  
 Rhondda Cynon Taff,  
 CF72 8YP  
 Tel: 01443 223 653

