


Note  
 External skin on floor plans and sections is indicative only. Refer to external materials schedule and block plans for details

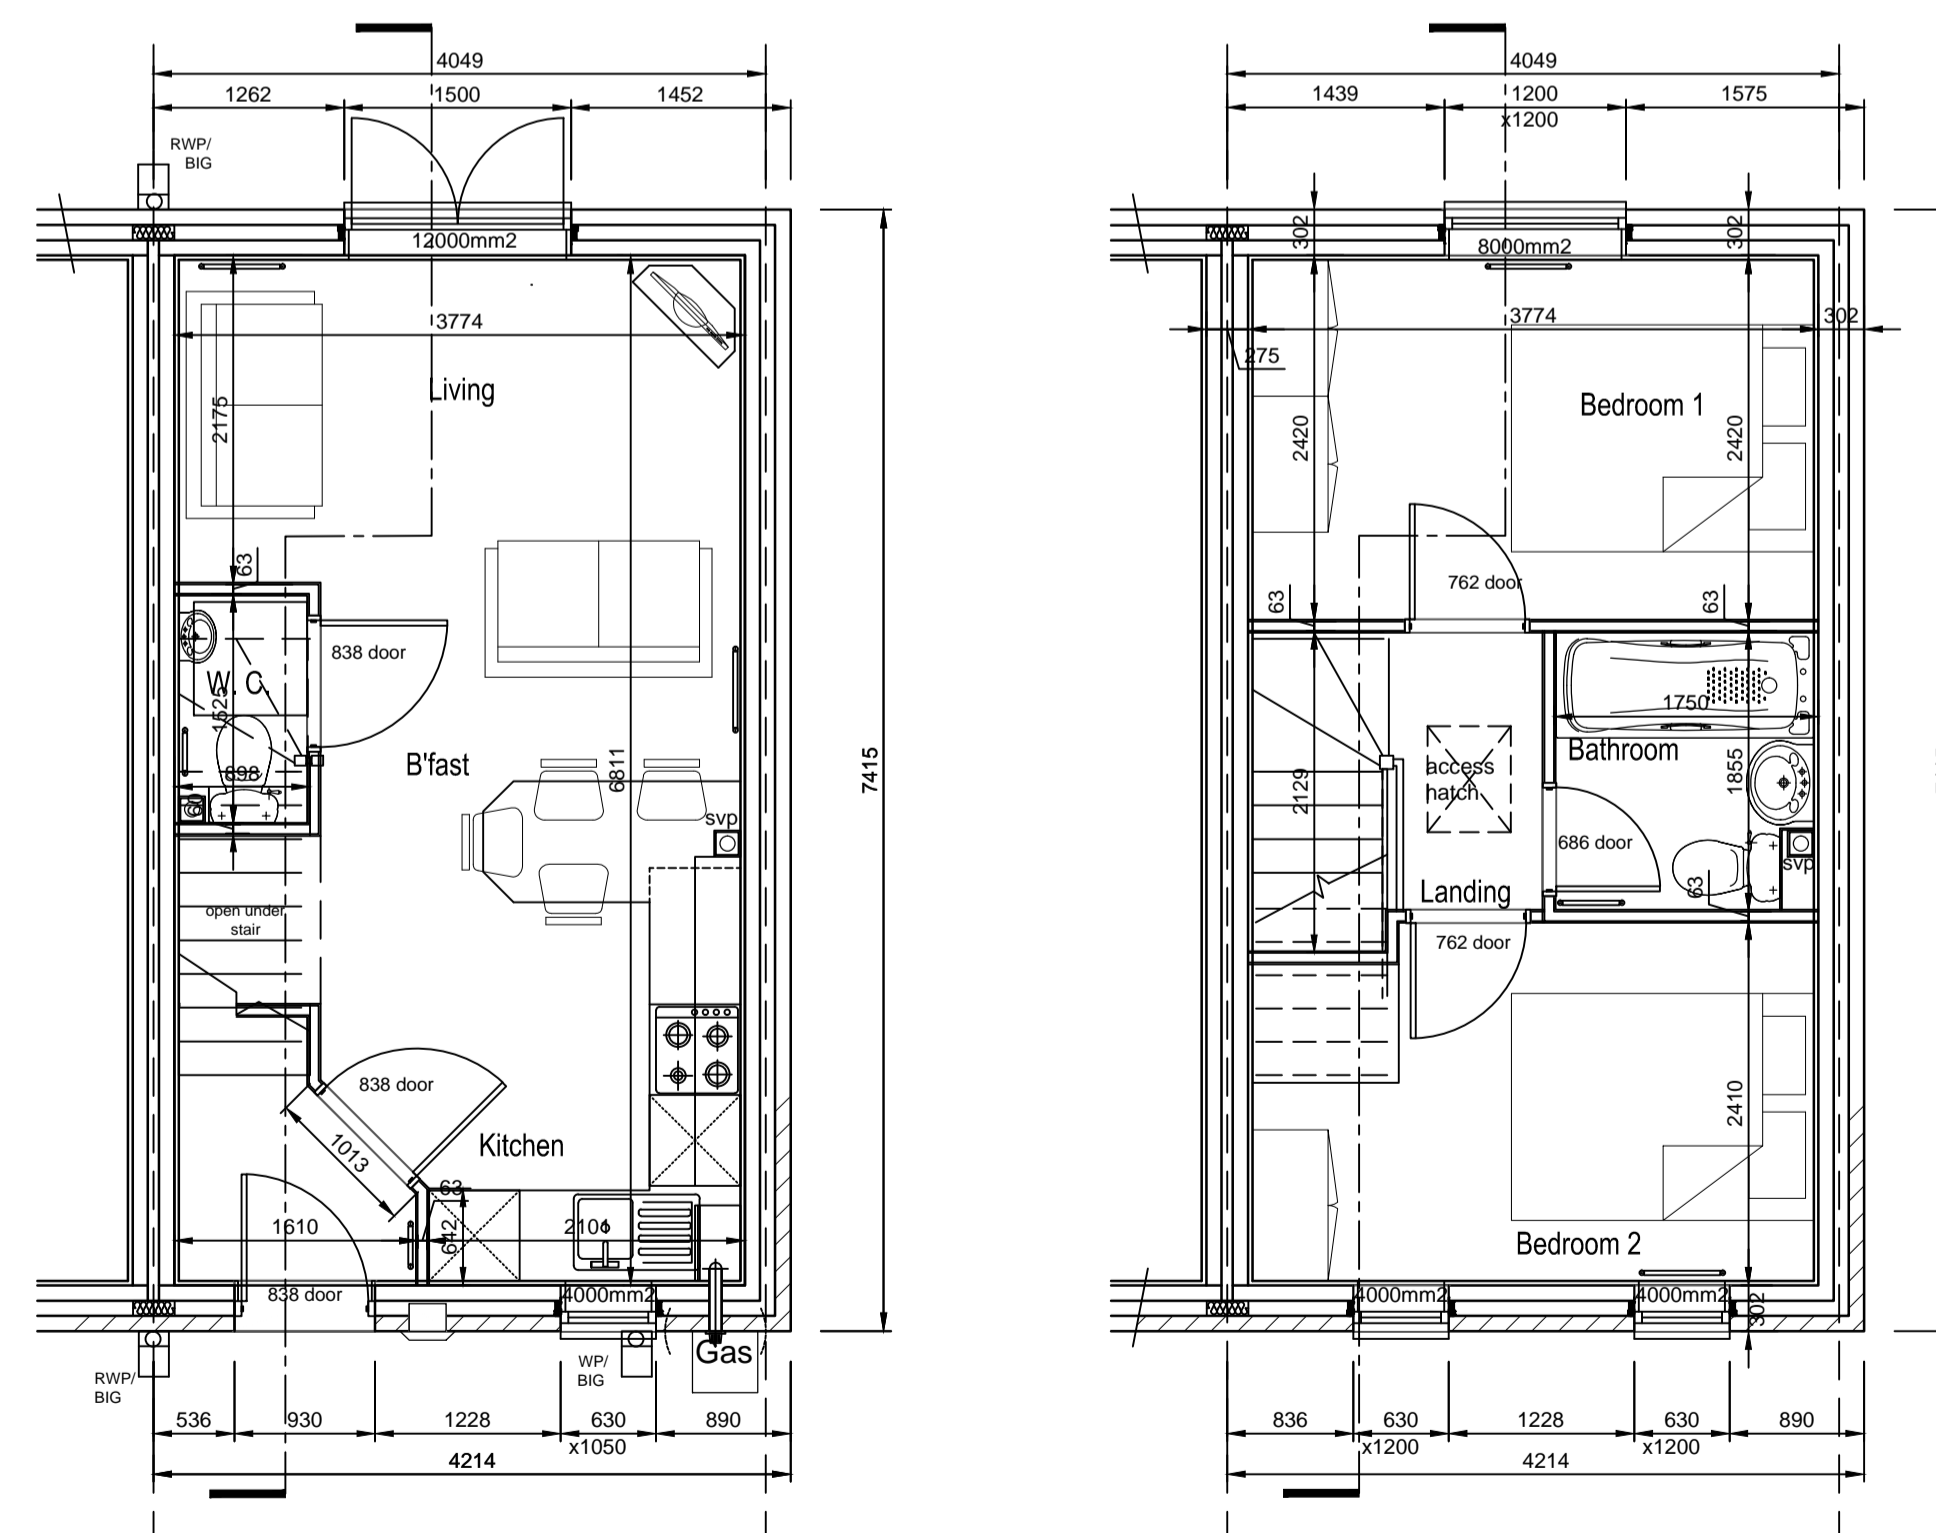

Project: Westhaven AF2 Parcel Barry Waterfront		
Drawing Title: Morden [Render] - Plans & Elevations		
Job No: 492	Drawing No: MR-WD01R	Rev: -
Scale: 1:50 @ A1; 1:100 @ A3	Drawn By: HAL	
Date: May 2014	Checked By: BJ	

**Persimmon Homes**  
 East Wales



Persimmon House  
 Llantrisant Business Park,  
 Llantrisant,  
 Rhondda Cynon Taff,  
 CF72 8YP  
 Tel: 01443 223 653