




Note
 External skin on floor plans is indicative only
 Refer to external material schedule
 and block plans for details

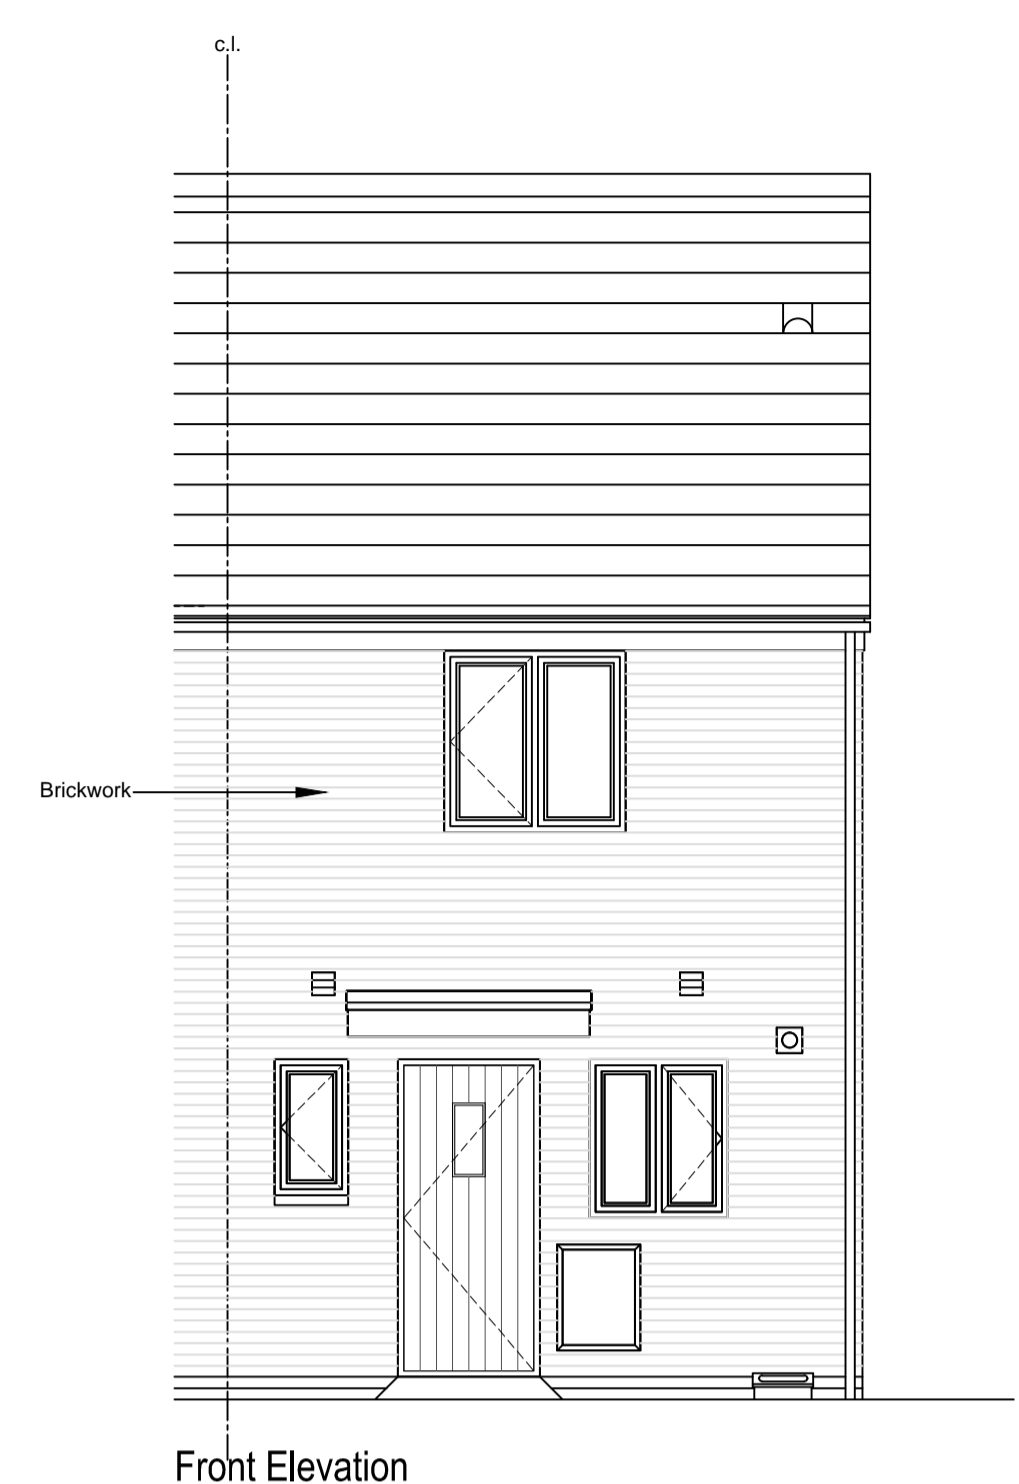


Front Elevation

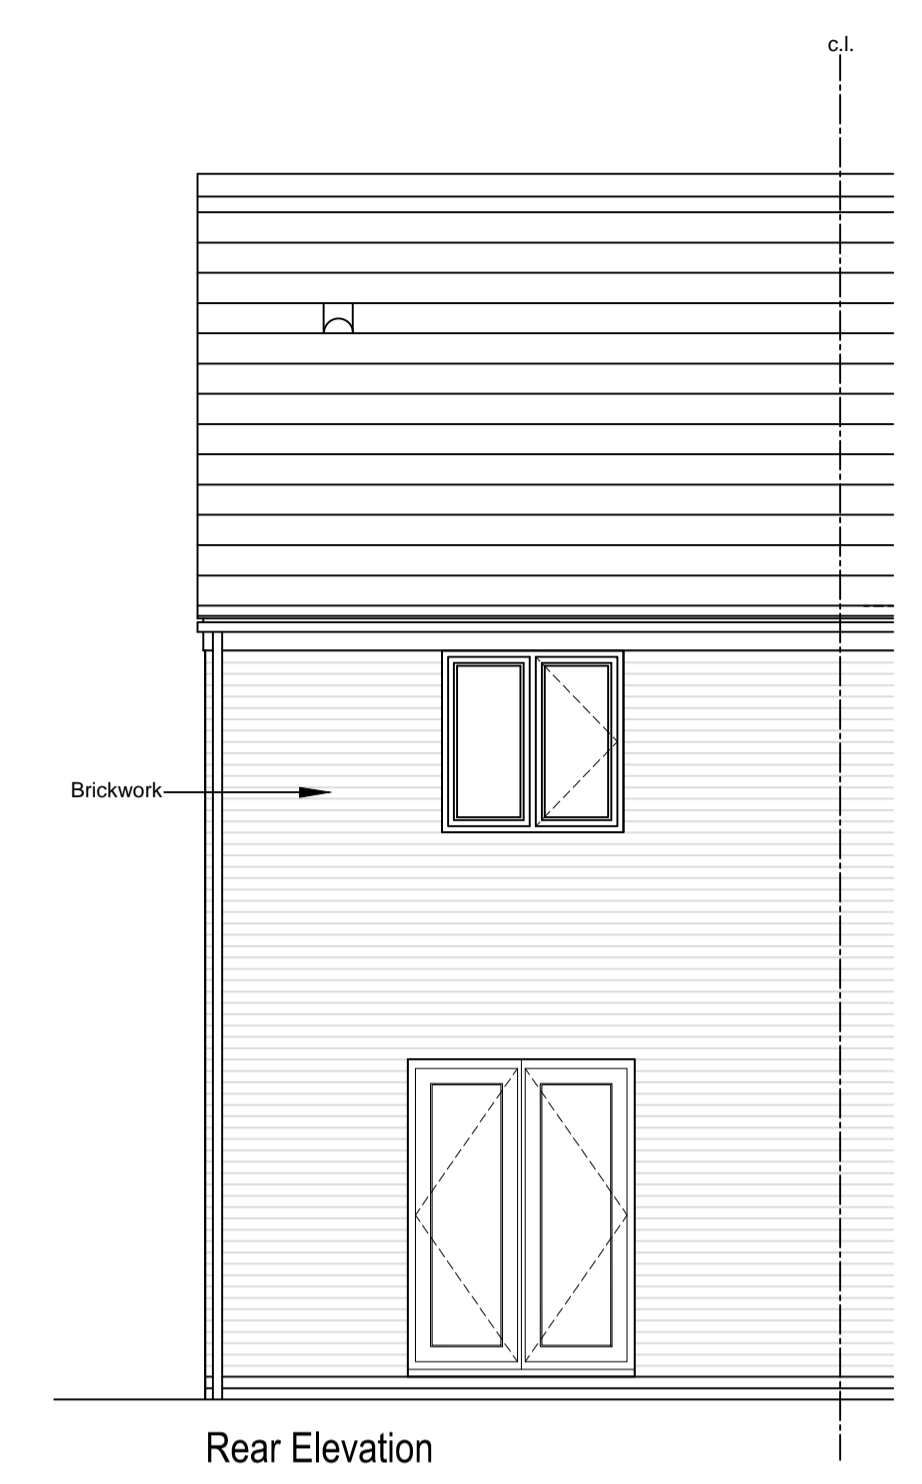


Rear Elevation

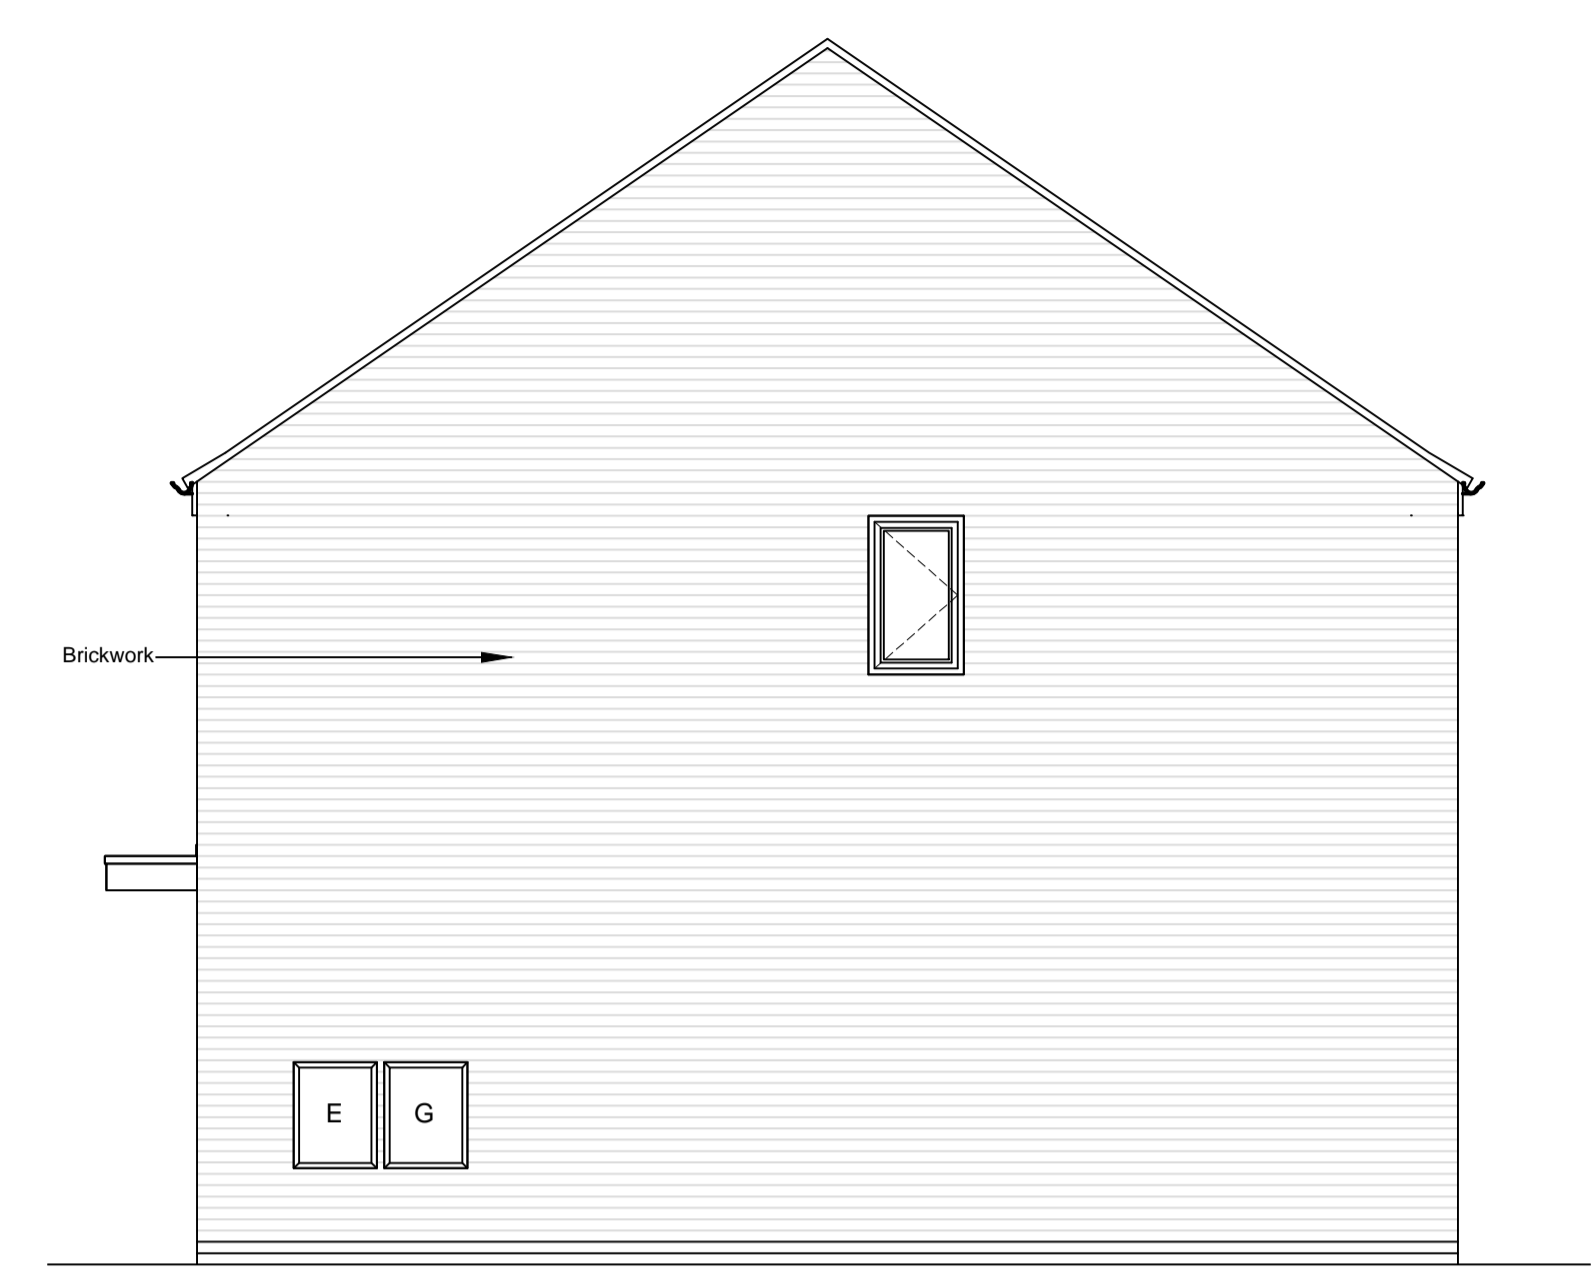

Side Elevation

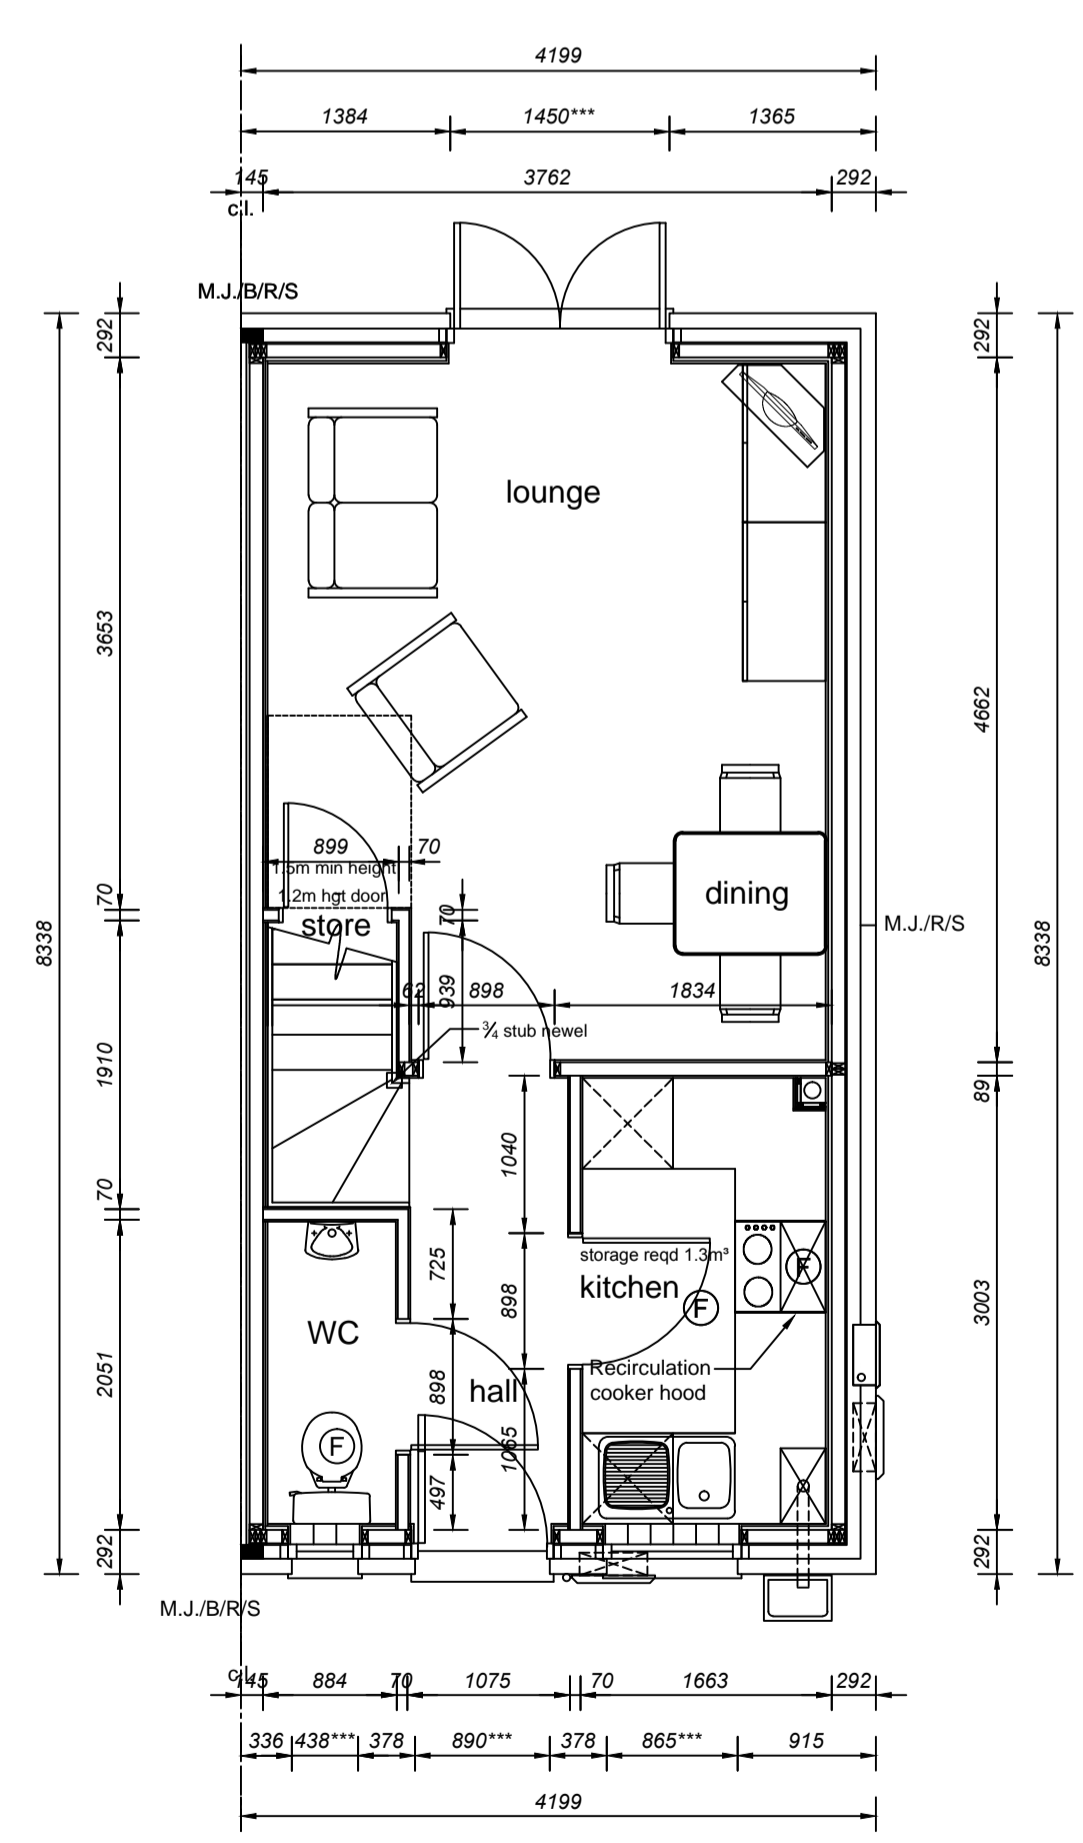


Ground Floor

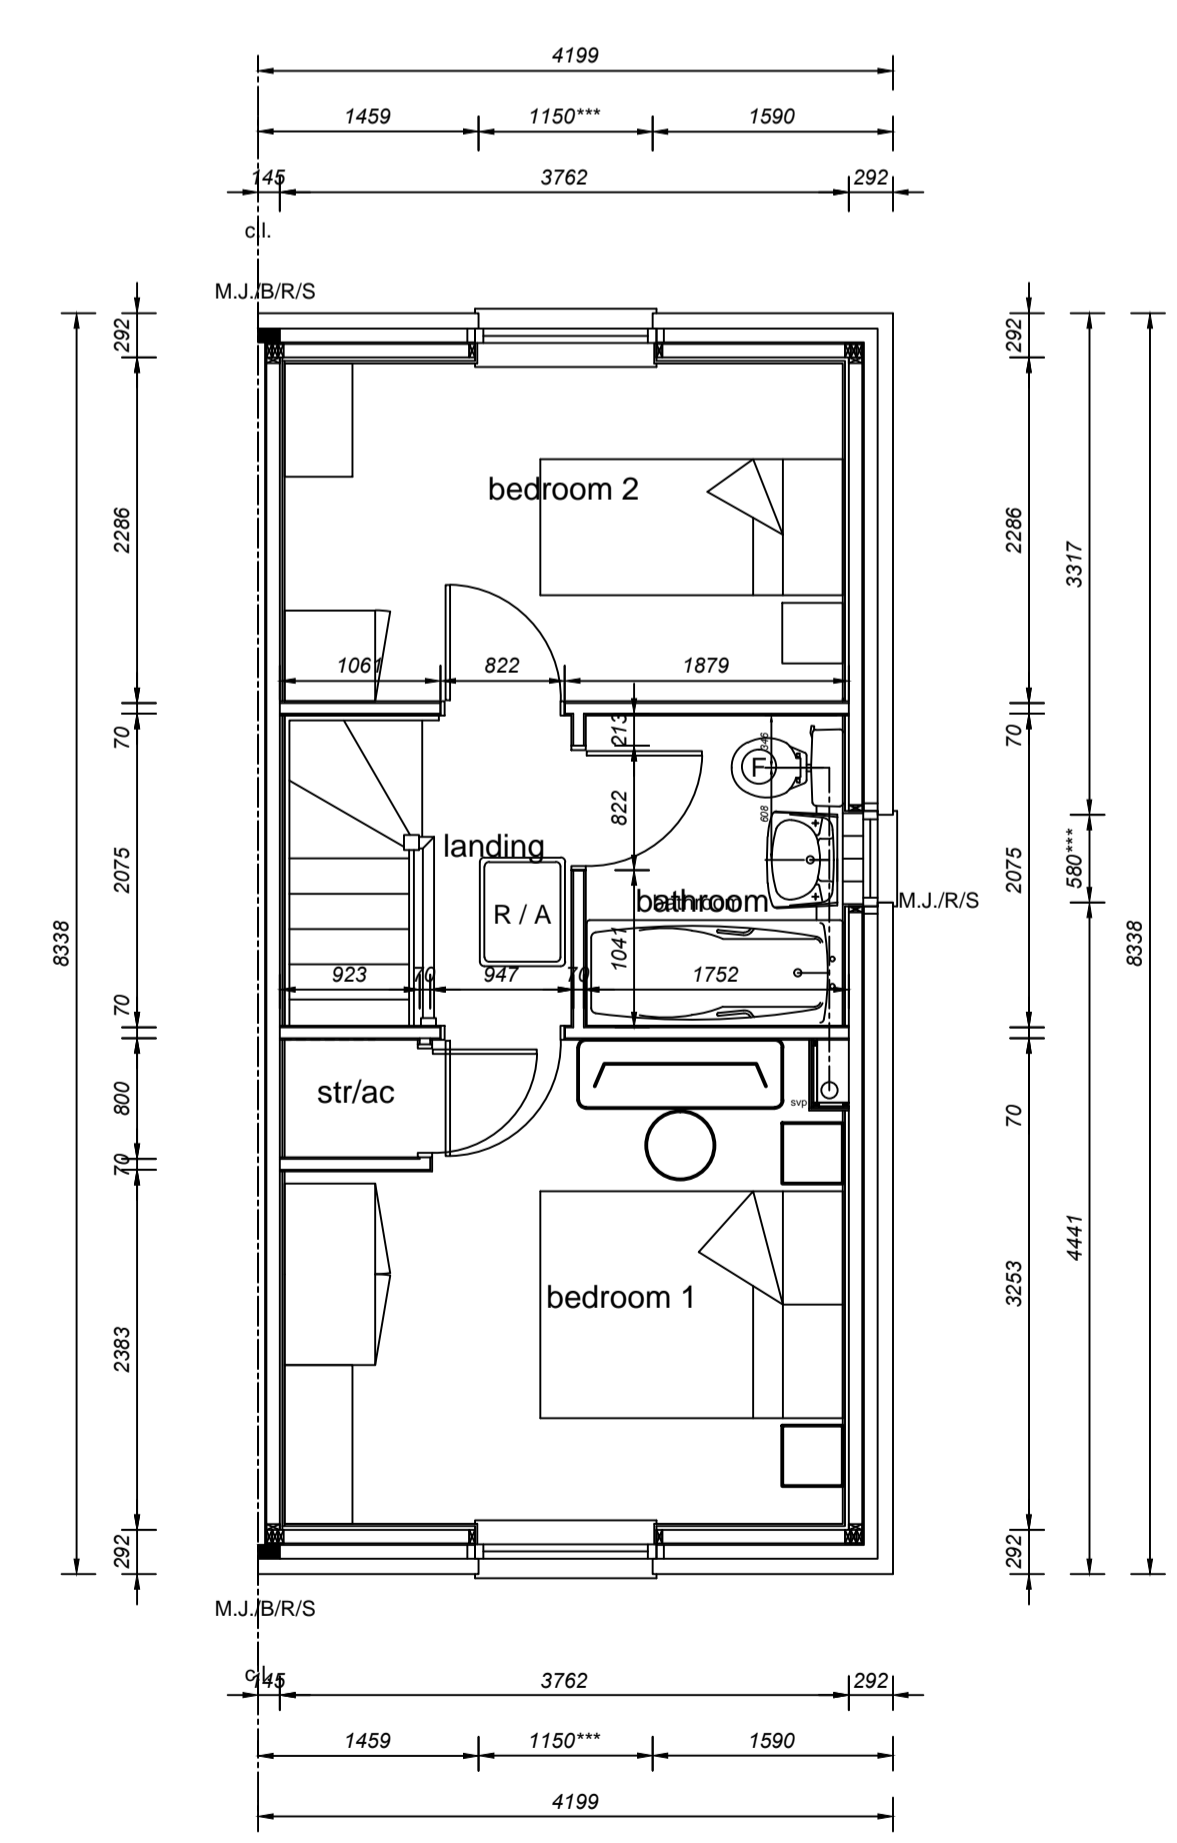

Second Floor

Project: Westhaven AF2 Parcel Barry Waterfront		
Drawing Title: 628 [Brick] - Plans & Elevations		
Job No: 492	Drawing No: 628-WD01B	Rev: -
Scale: 1:50 @ A1; 1:100 @ A3	Drawn By: CW	
Date: 27.01.2015	Checked By: BJ	

Persimmon Homes
 East Wales



Persimmon House
 Llantrisant Business Park,
 Llantrisant,
 Rhondda Cynon Taff,
 CF72 8YP
 Tel: 01443 223 653