




Note
 External skin on floor plans and sections is indicative only. Refer to external materials schedule and block plans for details

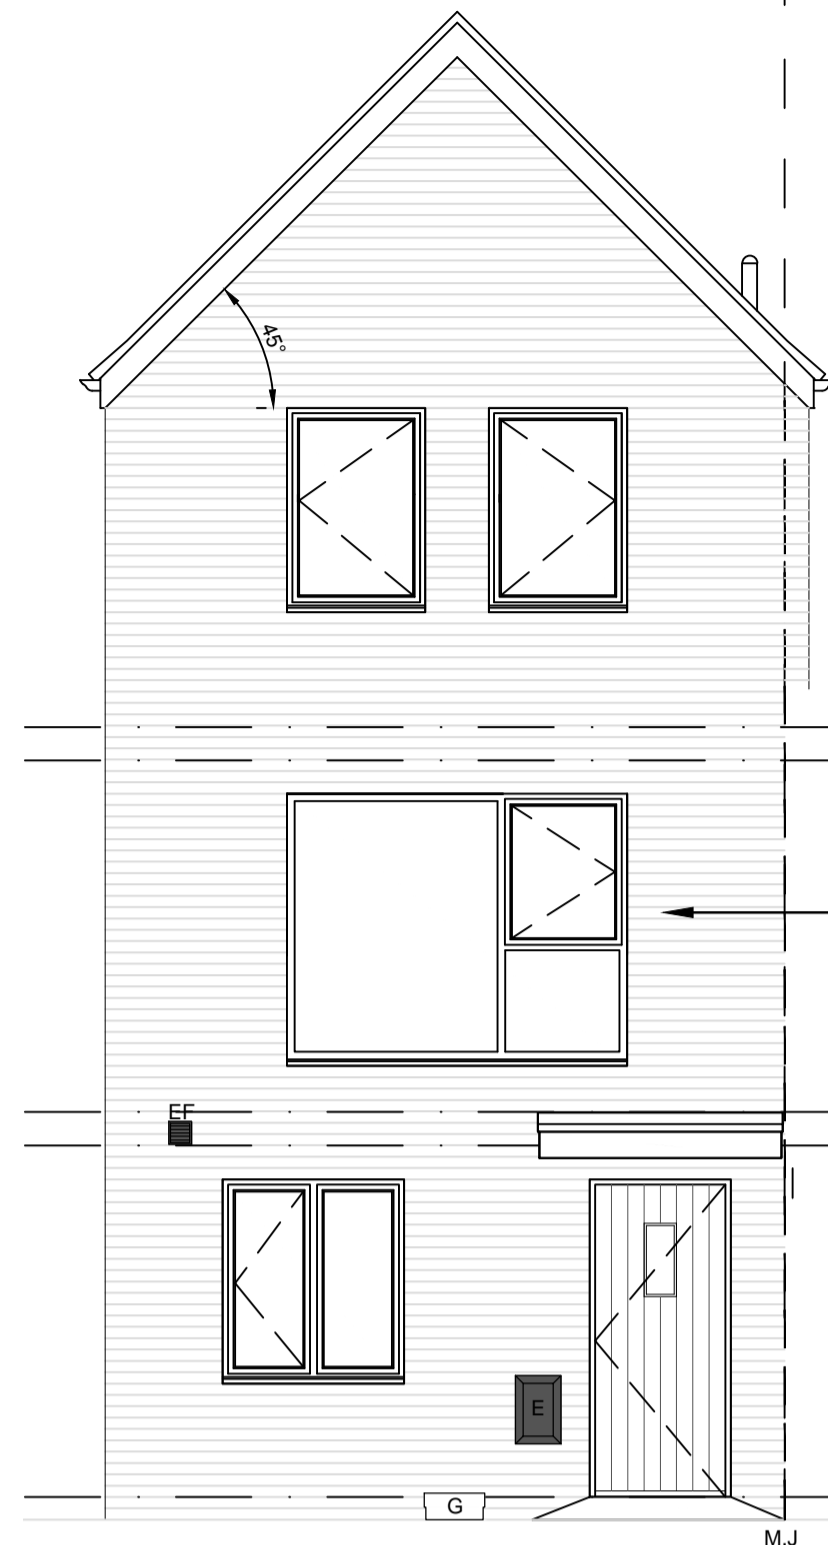


Front Elevation

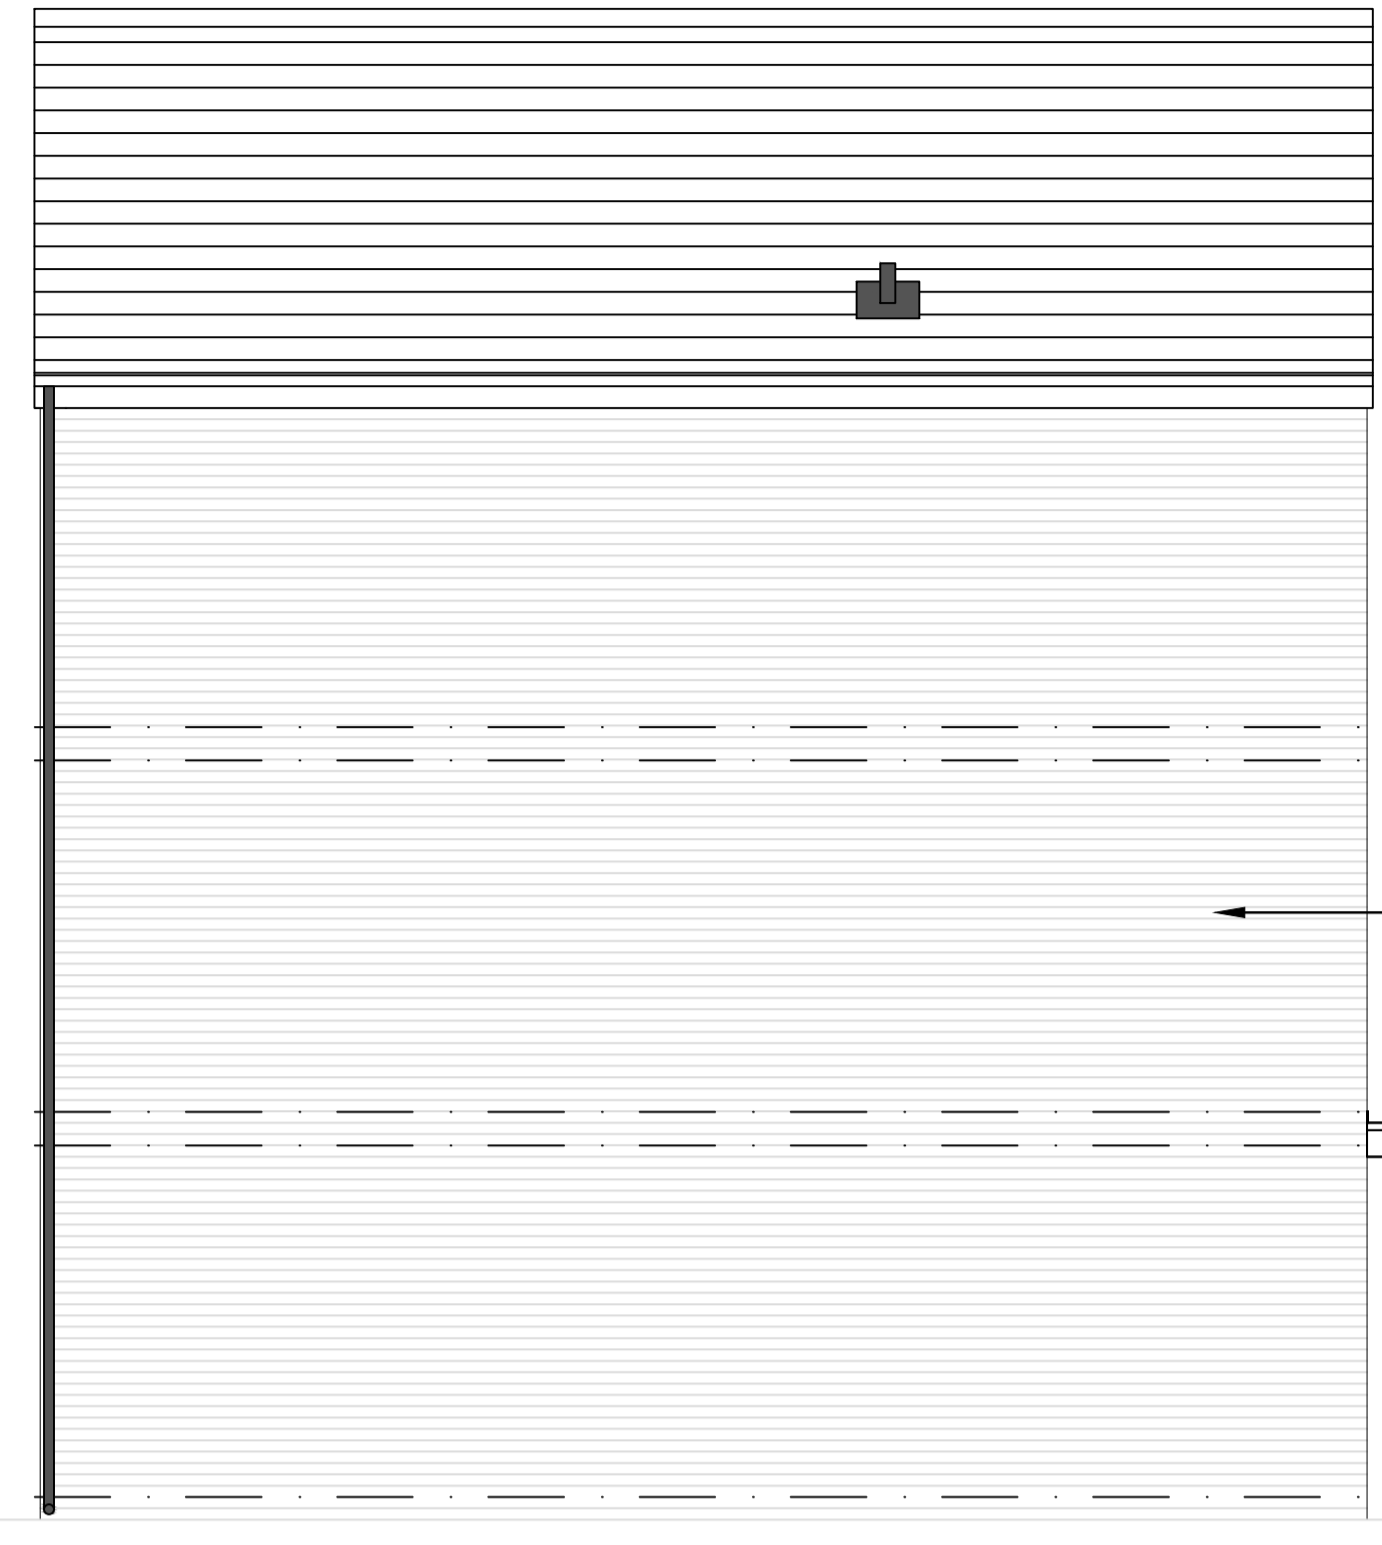


Side Elevation

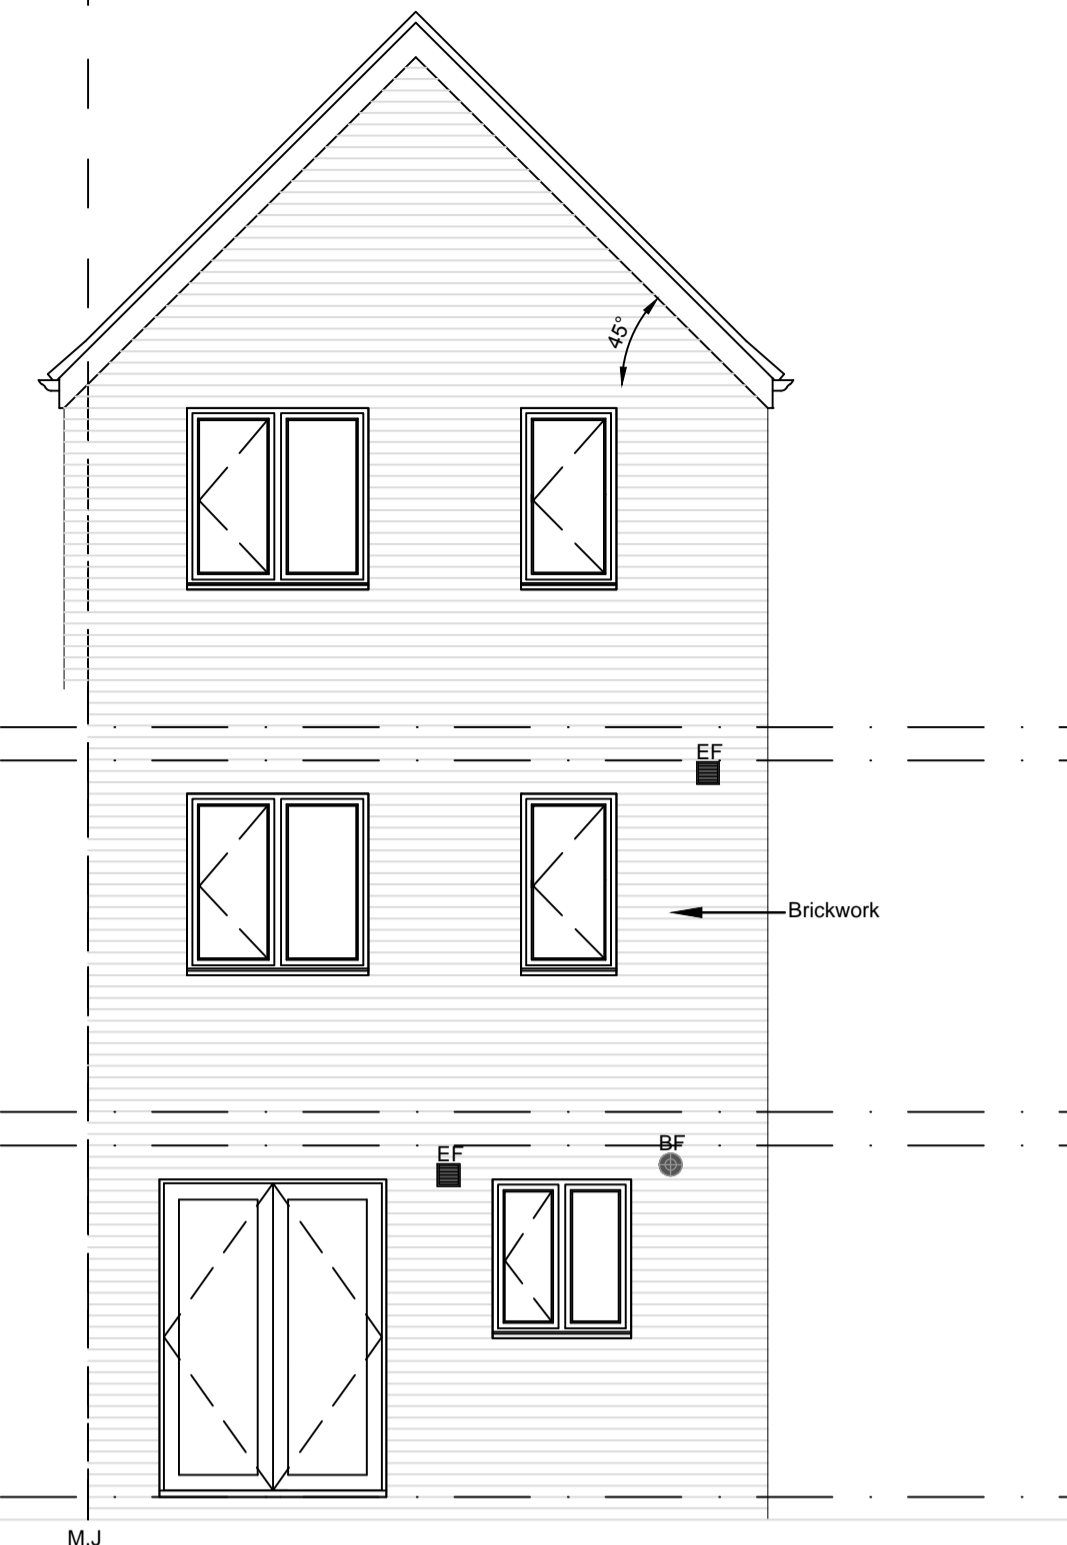


Rear Elevation

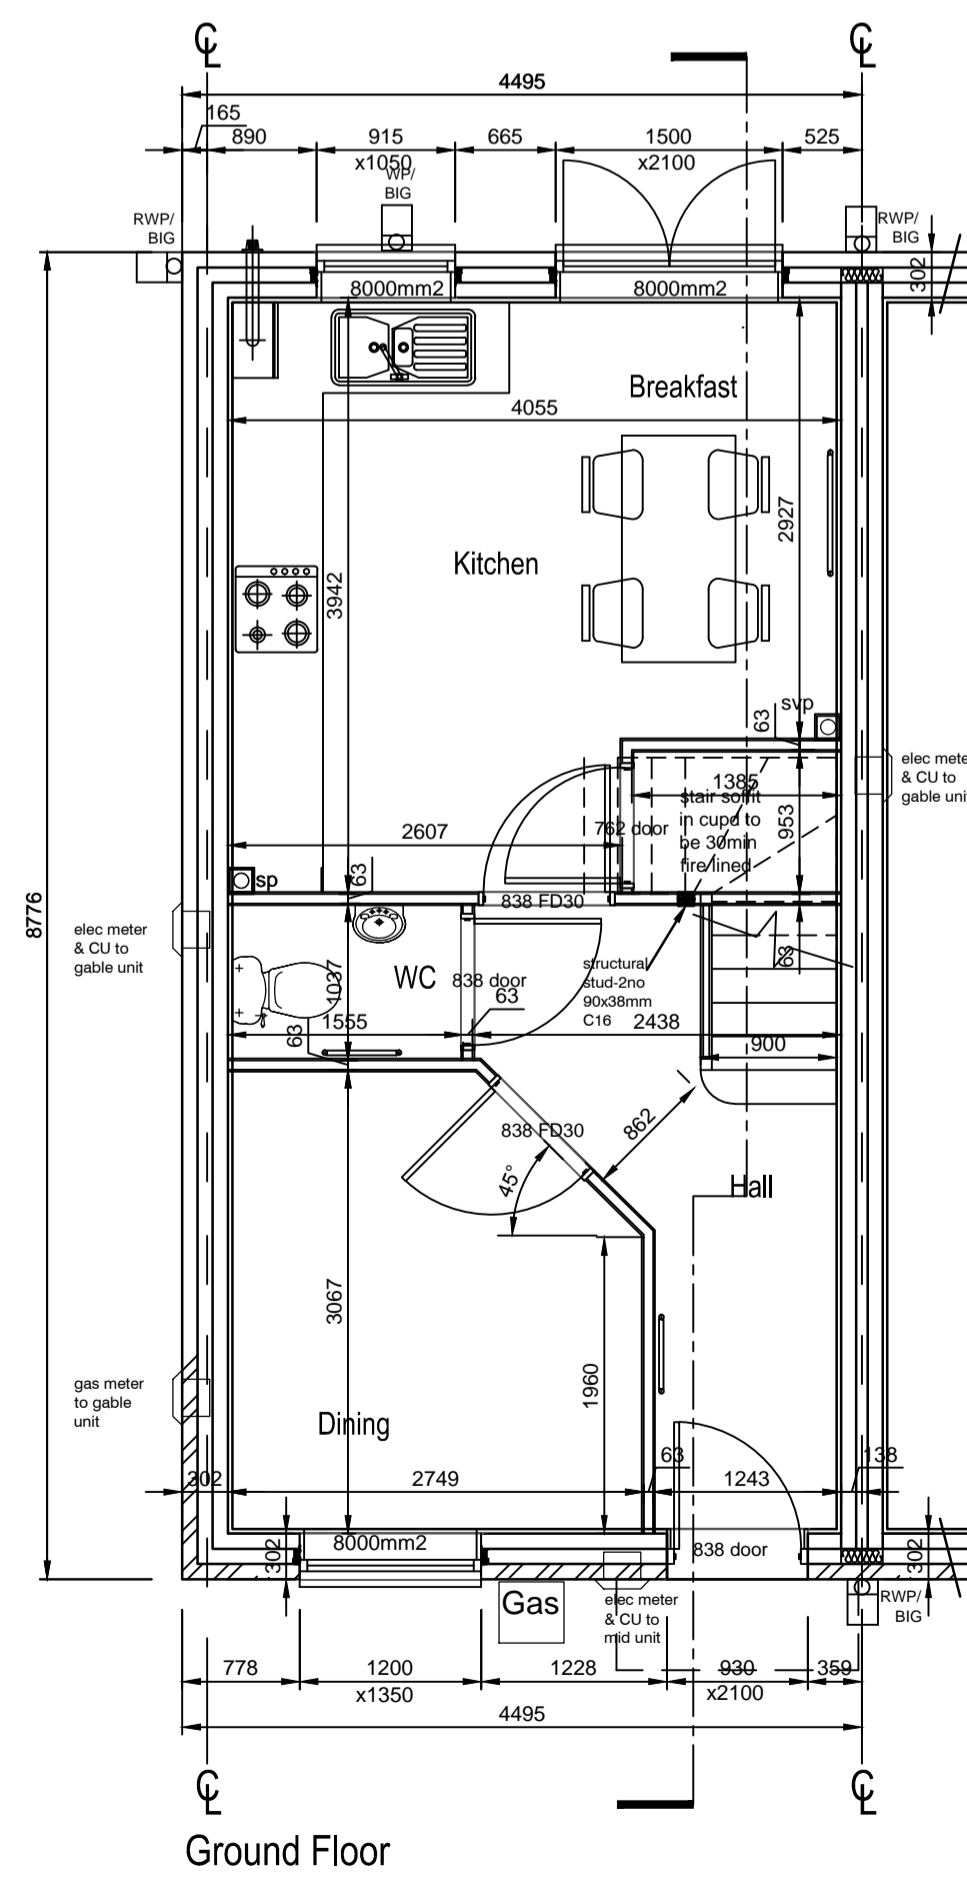

Ground Floor

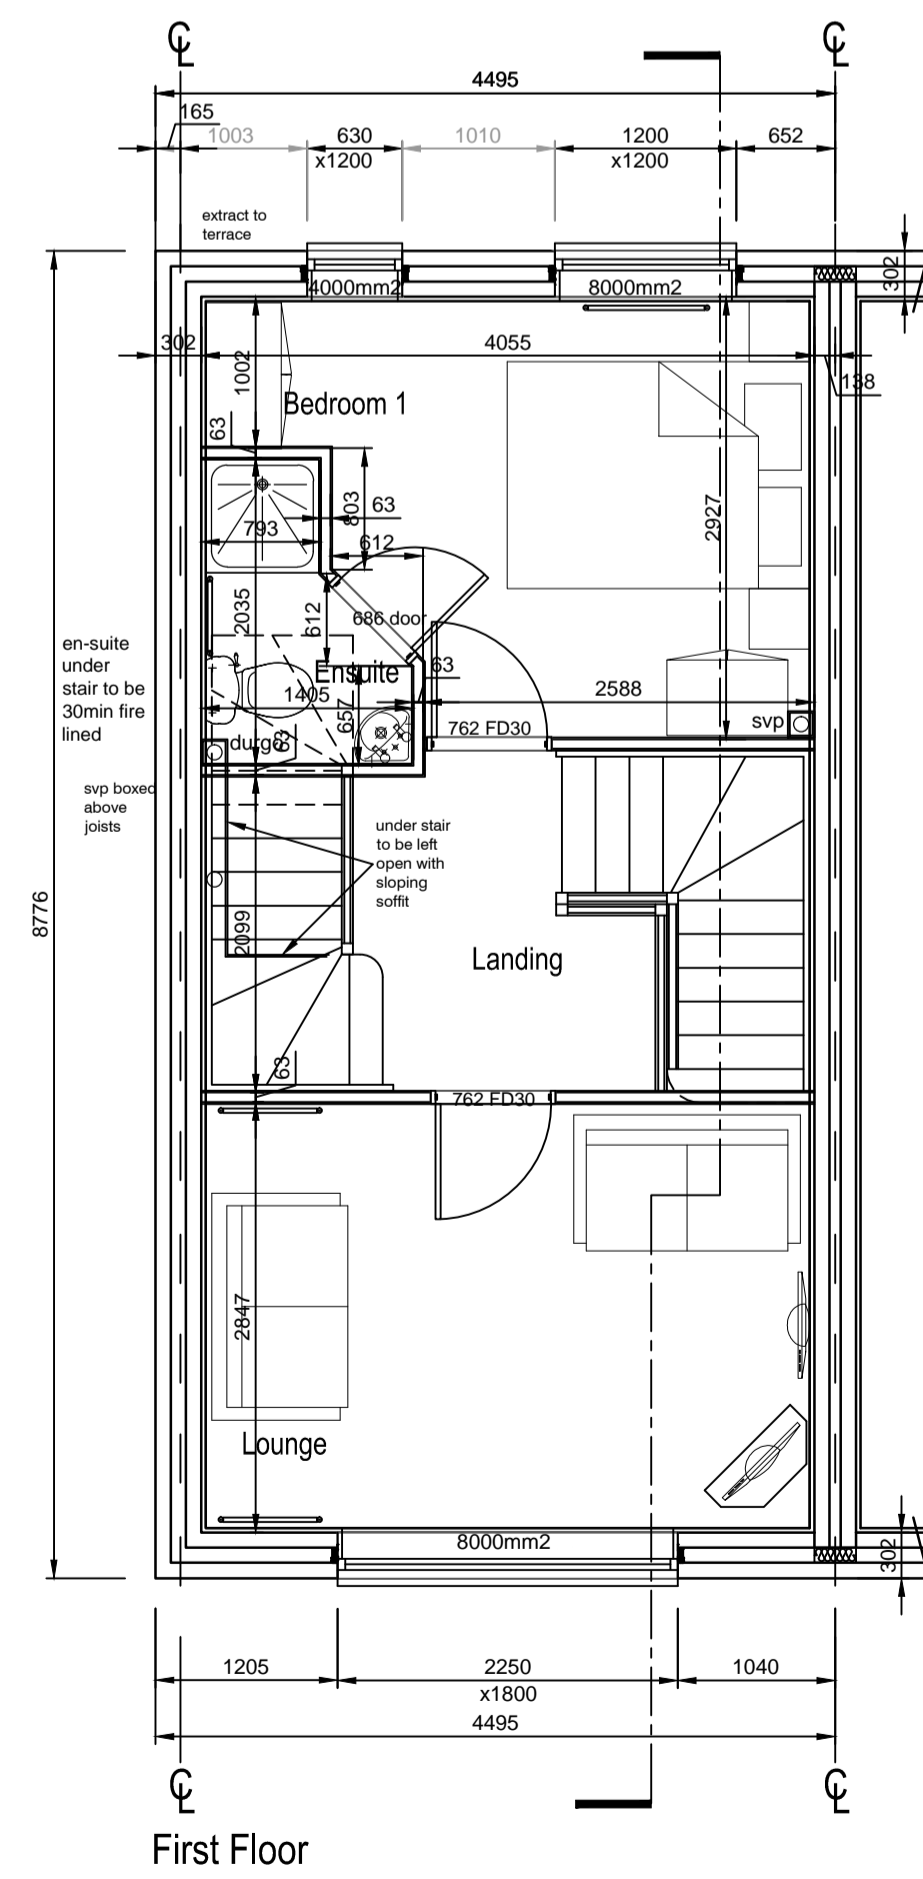

First Floor

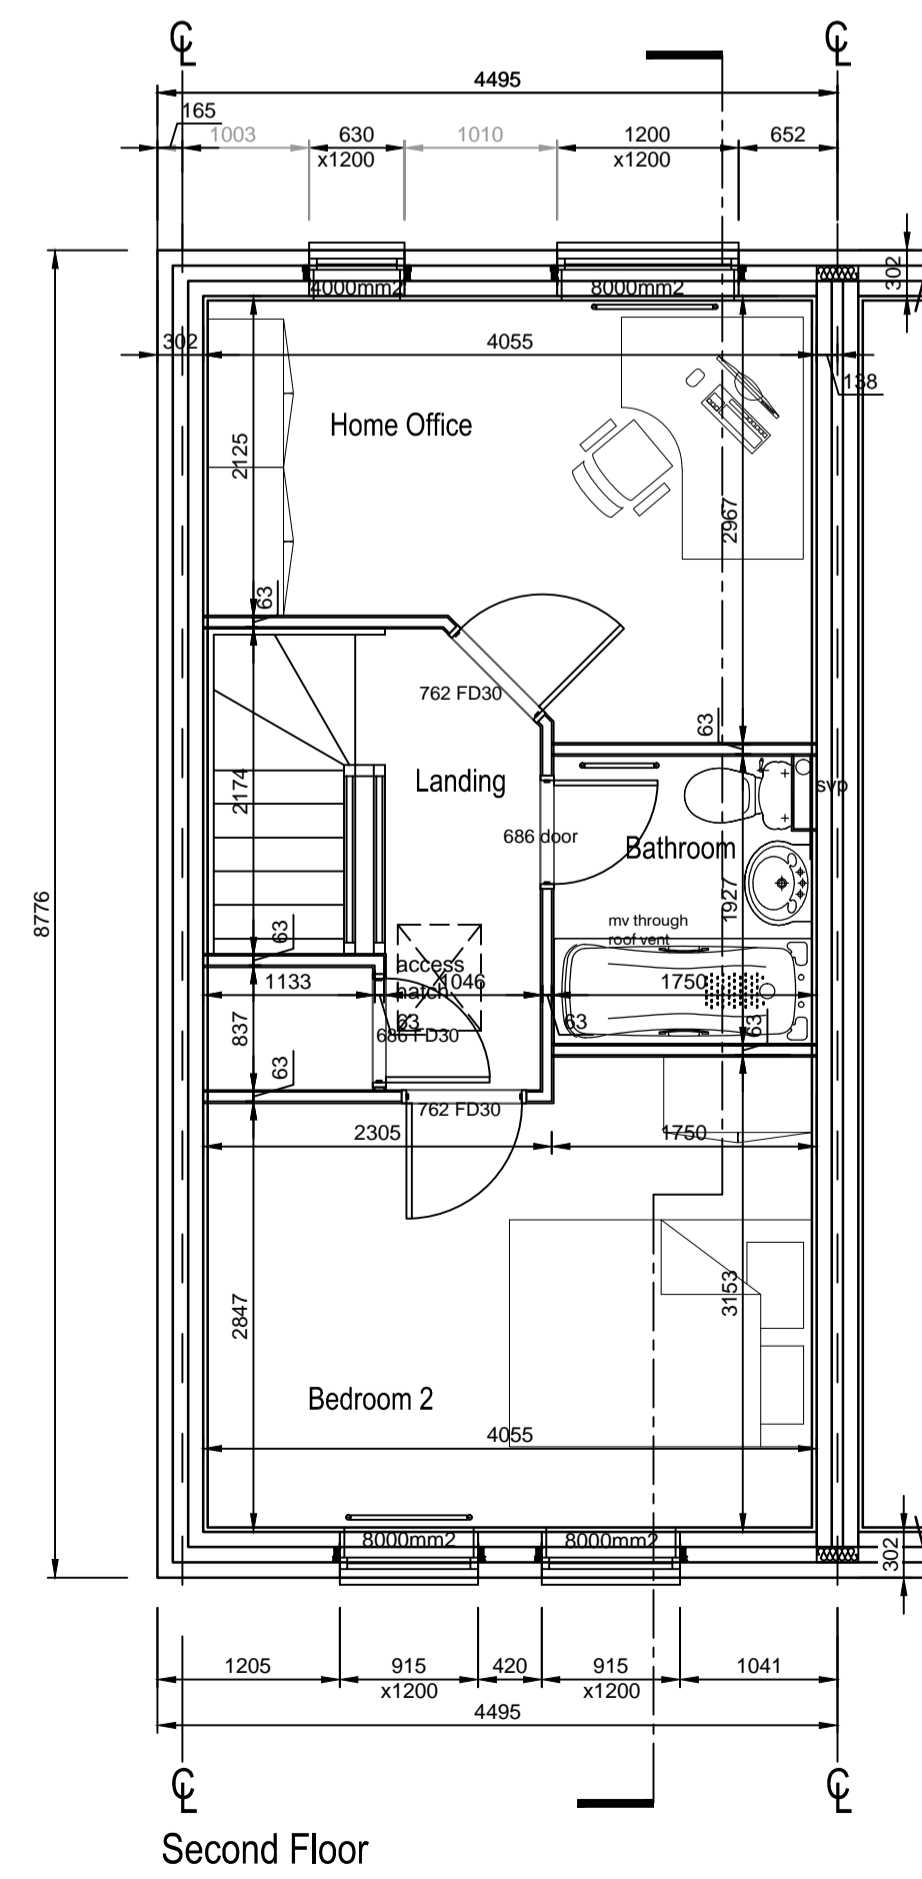

Second Floor

Project: Westhaven AF2 Parcel Barry Waterfront		
Drawing Title: Greyfriars V1 [Brick] - Plans & Elevations		
Job No: 492	Drawing No: GF-V1-WD01B	Rev: -
Scale: 1:50 @ A1; 1:100 @ A3	Drawn By: HAL	
Date: July 2014	Checked By: BJ	

Persimmon Homes
 East Wales

Persimmon House
 Llantrisant Business Park,
 Llantrisant,
 Rhondda Cynon Taff,
 CF72 8YP
 Tel: 01443 223 653

