



THE VALE OF  
GLAMORGAN COUNCIL  
TOWN AND COUNTRY PLANNING ACT 1990  
**APPROVED**  
SUBJECT TO COMPLIANCE WITH CONDITIONS (IF ANY)

Crown Copyright. All rights reserved. Licence Number 100020449

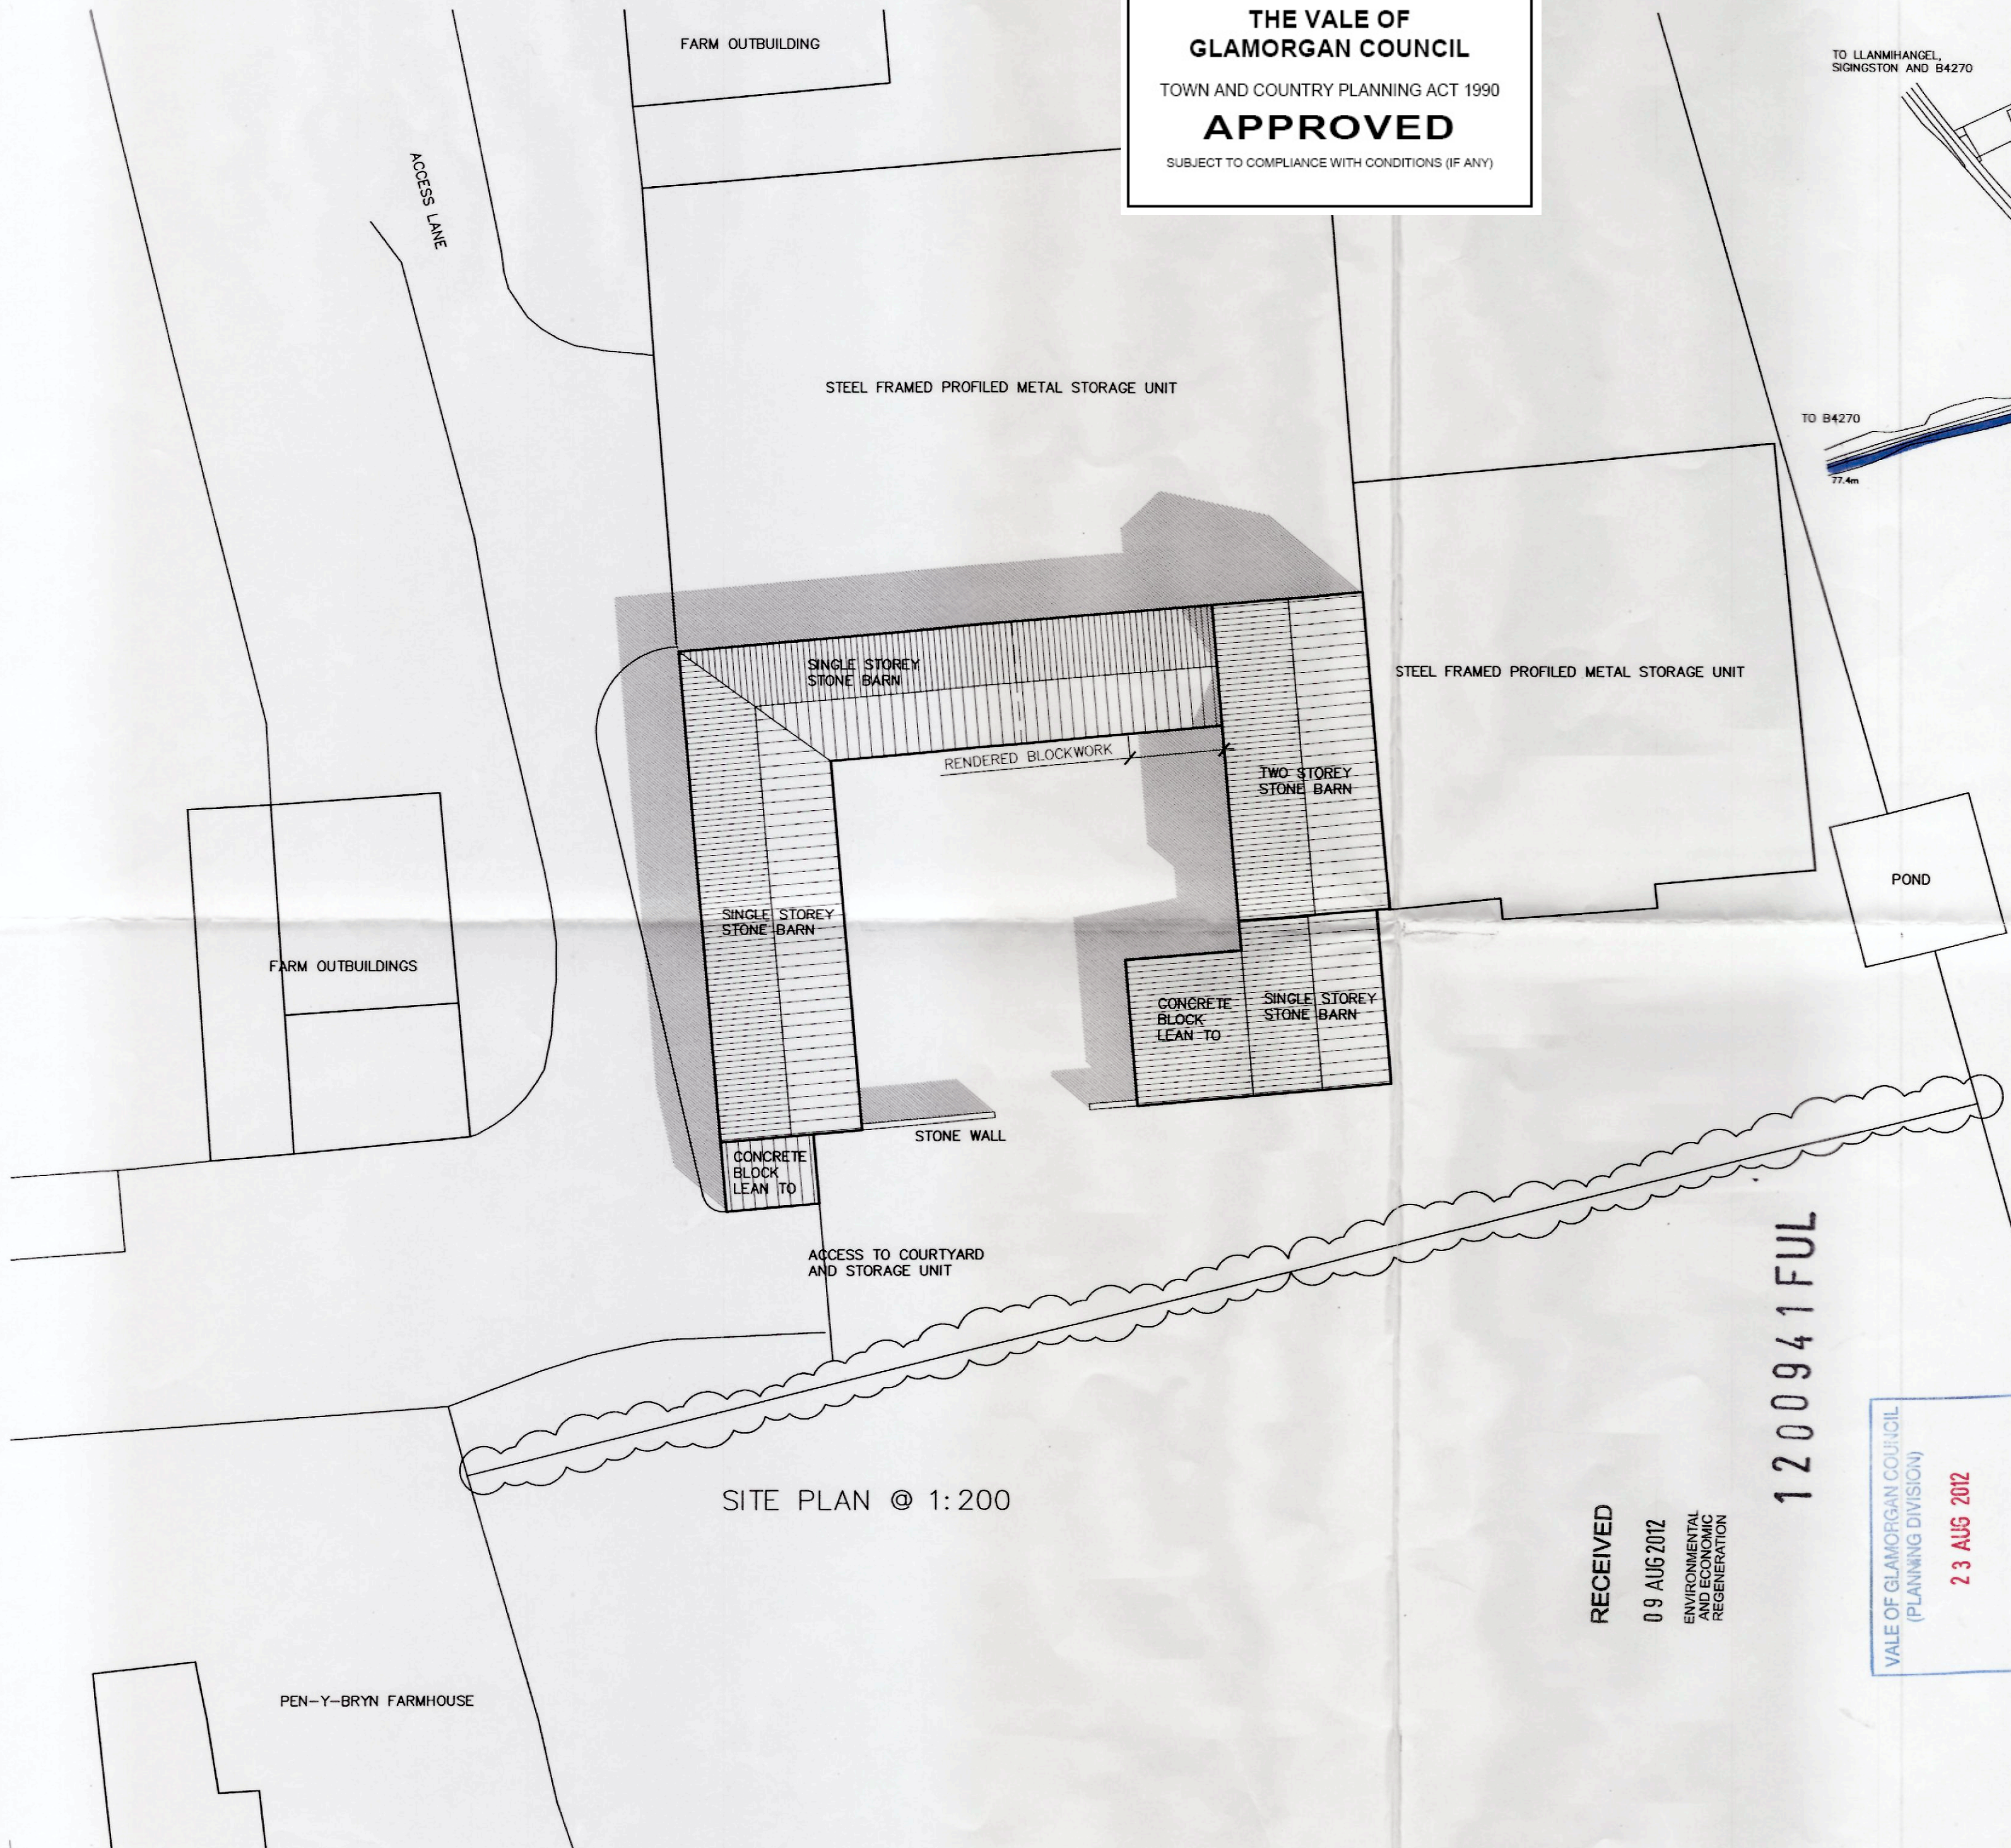

SITE PLAN @ 1:200

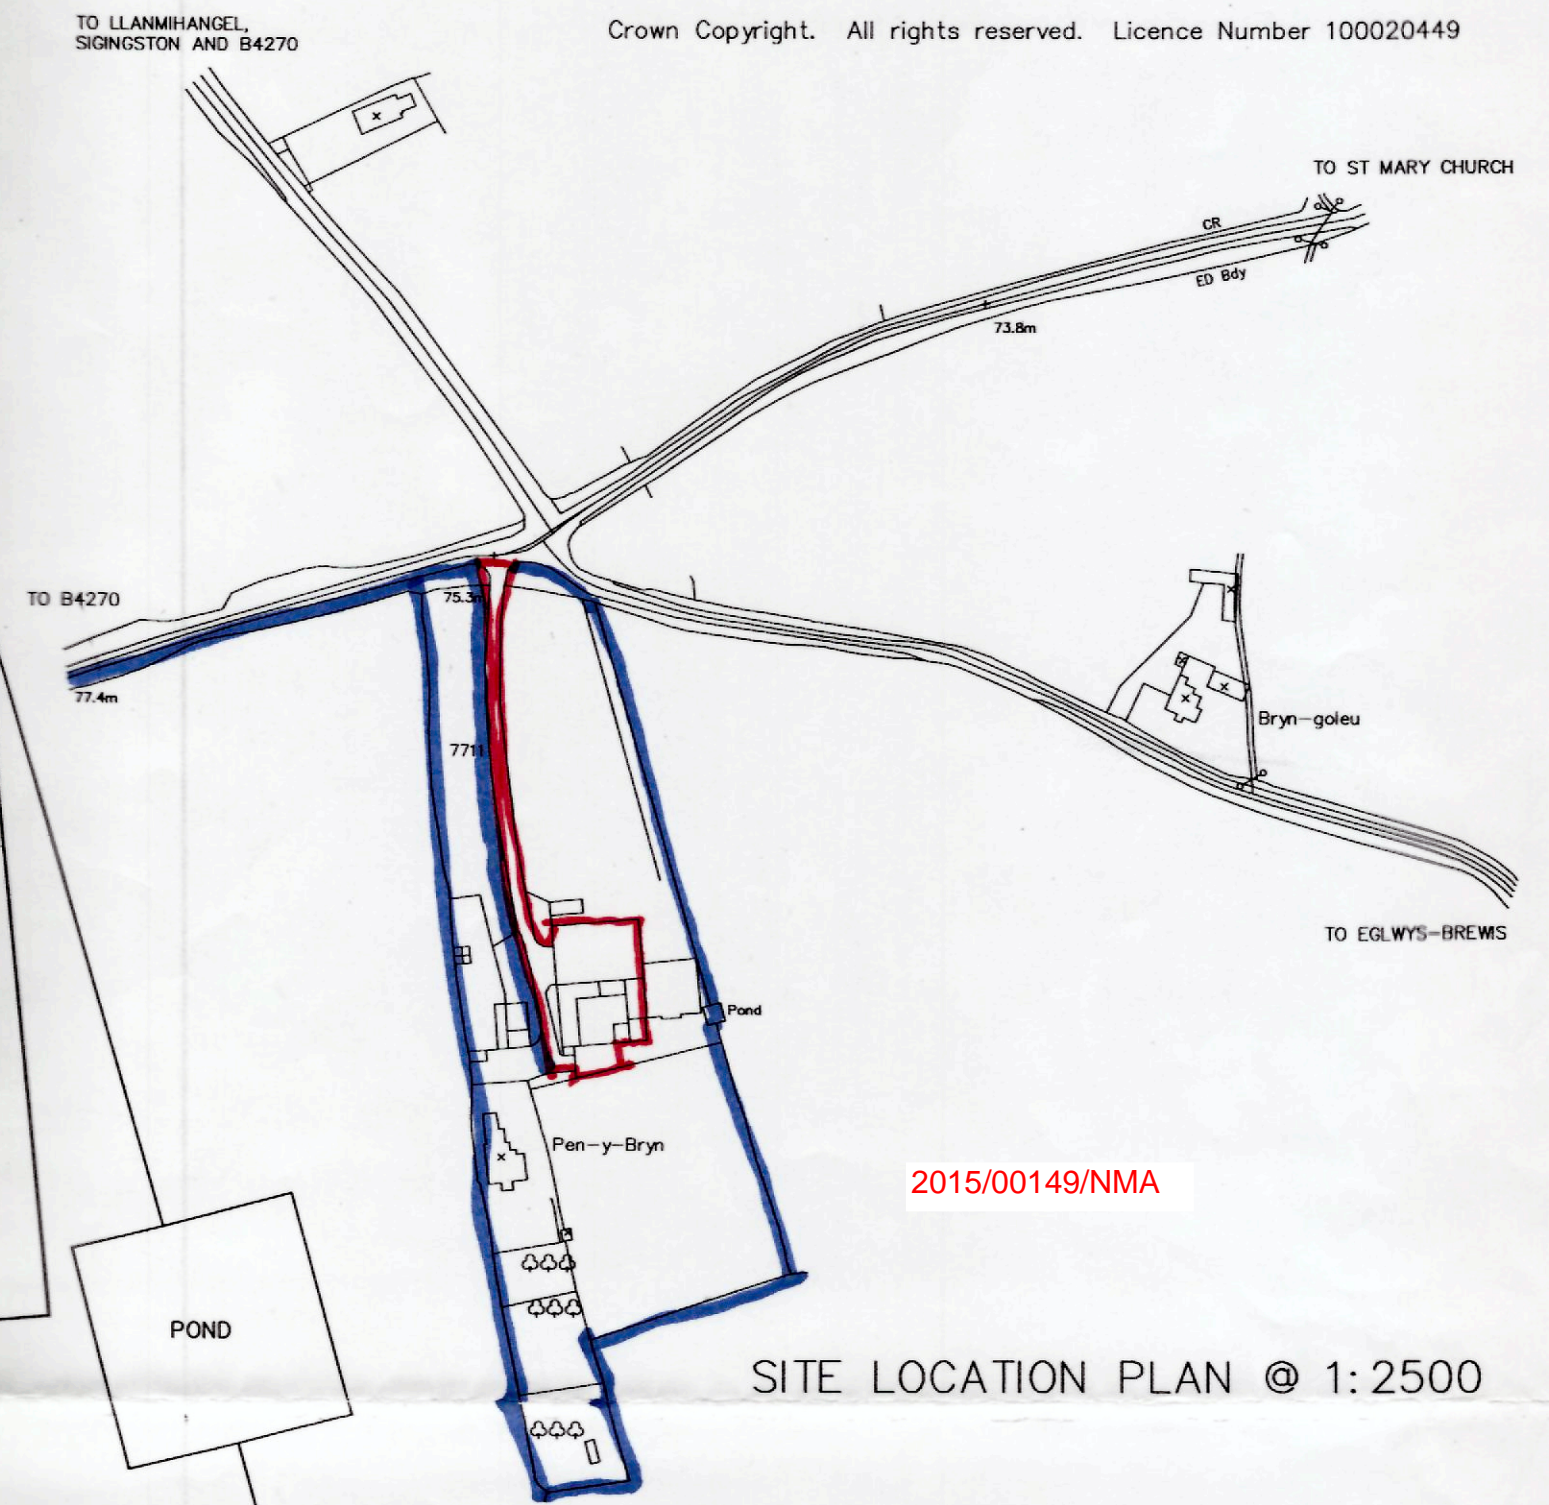

SITE LOCATION PLAN @ 1:2500

2015/00149/NMA

1200941FUL

RECEIVED  
09 AUG 2012  
ENVIRONMENTAL  
AND ECONOMIC  
REGENERATION

VALE OF GLAMORGAN COUNCIL  
(PLANNING DIVISION)  
23 AUG 2012  
DATE OF REGISTRATION

REVISION DATE NOTES  
**GENERAL NOTES:**  
DO NOT SCALE THIS DRAWING. ALL DIMENSIONS ARE TO BE CHECKED ON SITE PRIOR TO COMMENCING WORK. ANY OMISSIONS OR ERRORS ARE TO BE REPORTED TO THE ARCHITECT IMMEDIATELY.  
ALL AREAS QUOTED ON DRAWINGS ARE APPROXIMATIONS AND AS SUCH ARE SUBJECT TO FURTHER VERIFICATION AND CHANGE.  
ALL AREAS QUOTED ARE FOR ILLUSTRATIVE PURPOSES AND ARE NOT TO BE USED BY THIRD PARTIES.

**Phillip Wynne Architect**

PROJECT  
BARN CONVERSION  
AT PEN-Y-BRYN FARM  
LLANMAES

CLIENT  
MR AND MRS D. STEPHENS

DRAWING TITLE  
EXISTING SITE &  
SITE LOCATION PLAN

DATE  
SEPT 03

SCALE  
1:200/2500

DRAWN  
Phillip Wynne

JOB N°  
1097

DRAWING N°  
(0)-201

REVISION

W1 EASTGATE, COWBRIDGE, VALE OF GLAMORGAN, CF71 7EL  
Telephone: (01446) 77 54 54 Facsimile: (01446) 77 48 78  
E-mail: pw@phillipwynnearchitect.co.uk http://www.pwarch.co.uk