


**THE VALE OF  
GLAMORGAN COUNCIL  
APPROVED**  
TOWN AND COUNTRY PLANNING ACT 1990  
SUBJECT TO COMPLIANCE WITH CONDITIONS (IF ANY)

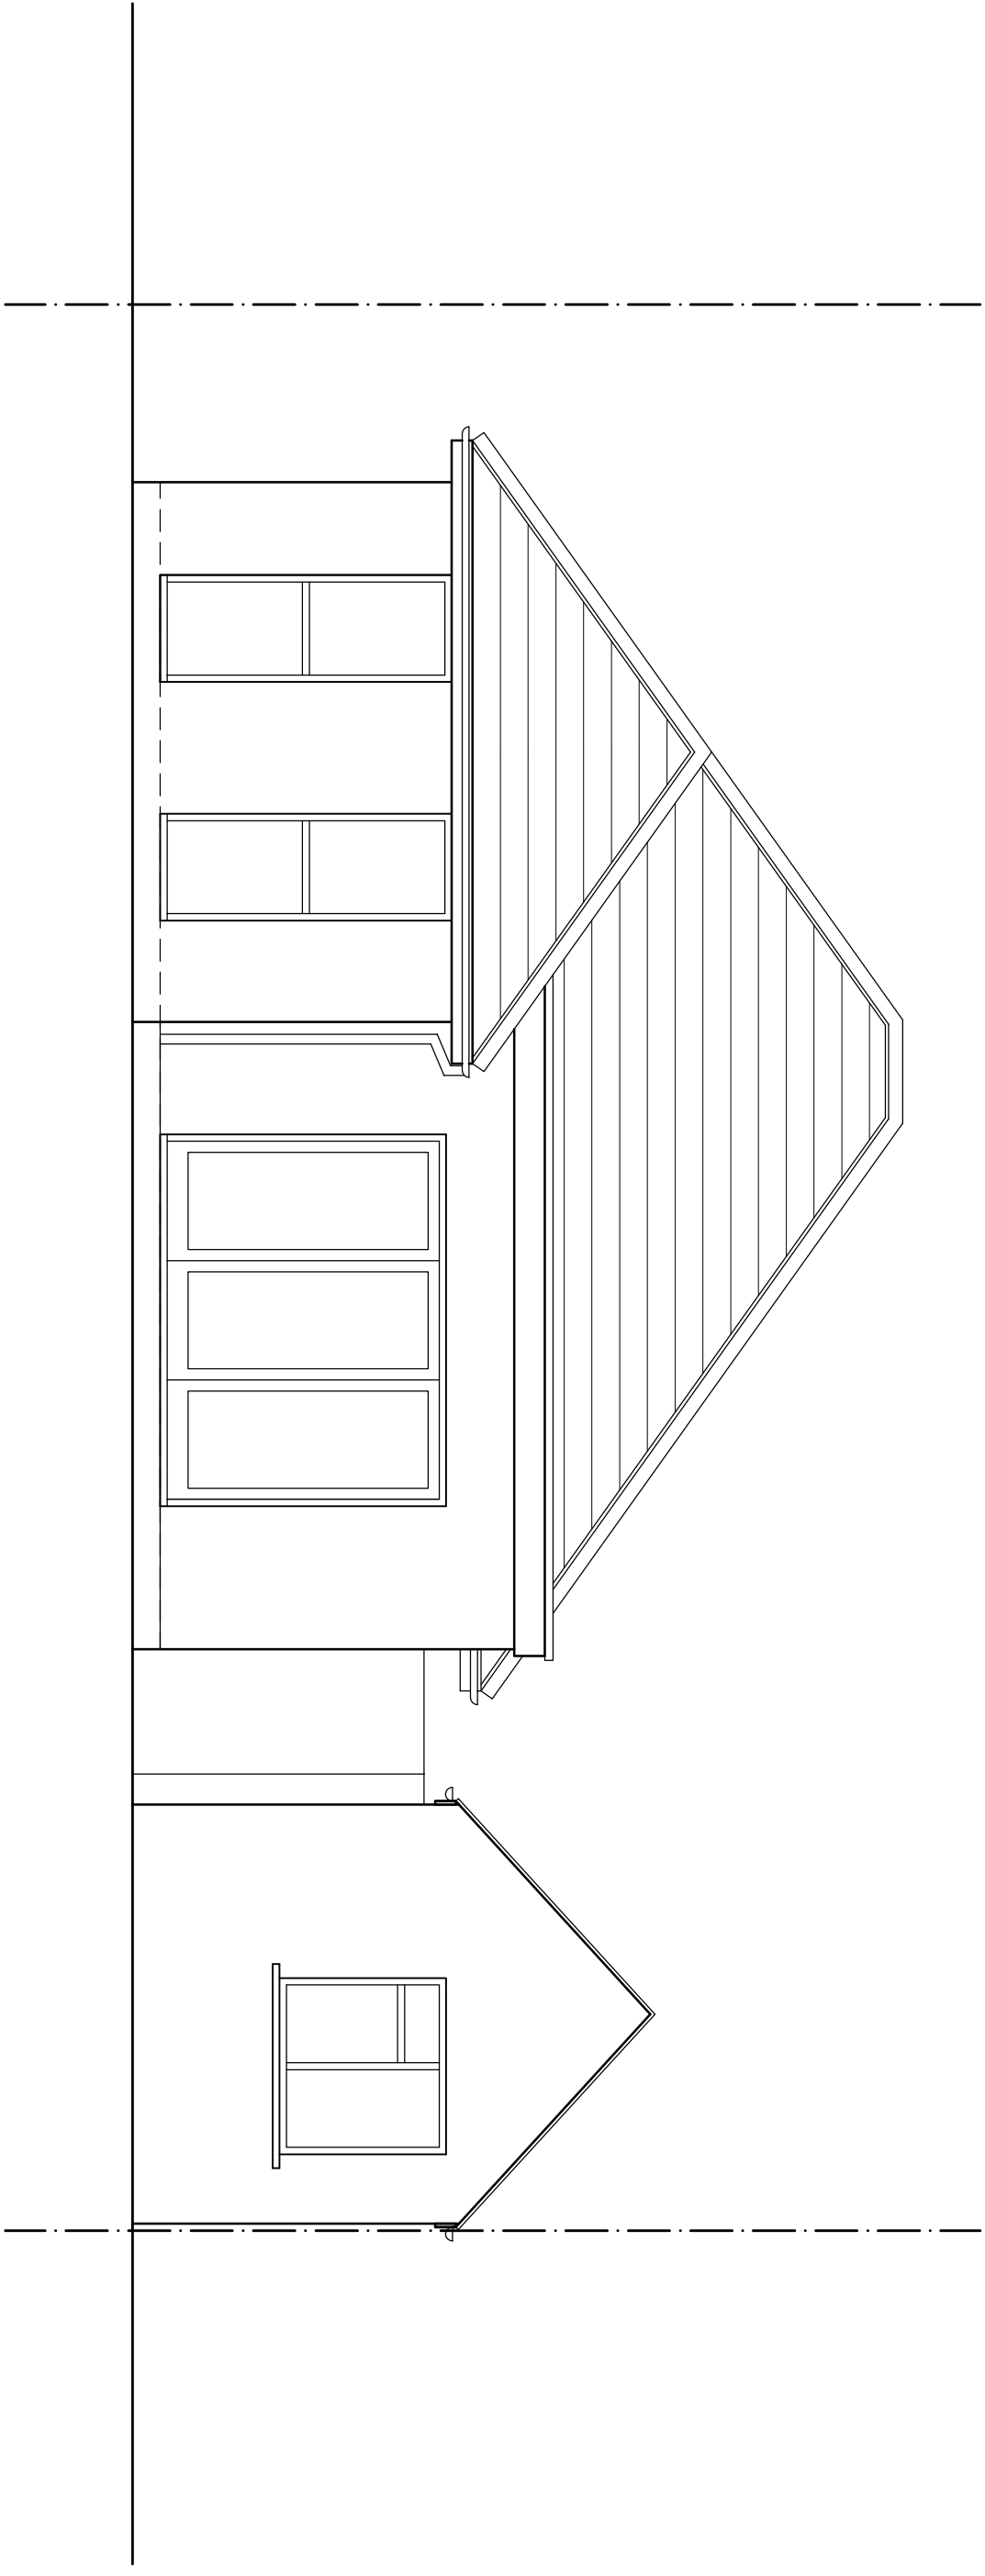

This drawing must not be scaled.  
Figured dimensions and levels to be used.  
Any inaccuracies must be notified to the designer.  
Detail drawings and large scale drawings take precedence over smaller drawings.

THIS DRAWINGS IS COPYRIGHT ©

Rev:

Rev:

Rev:

Rev:

|              |   |
|--------------|---|
| PRELIMINARY  |   |
| PLANNING     | ✓ |
| DESIGN       |   |
| TENDER       |   |
| CONSTRUCTION |   |

LEGUILCHER

ARCHITECTURE

## PROPOSED ALTERATIONS AT

15 STANTON WAY, PENARTH

# EXISTING REAR ELEVATION

Drawing No. Rev.

1427 / 03

Scale: 1:50 @ A3

Date: NOV 14

Checked: PS