




THE VALE OF
GLAMORGAN COUNCIL
TOWN AND COUNTRY PLANNING ACT 1990
APPROVED
SUBJECT TO COMPLIANCE WITH CONDITIONS (IF ANY)

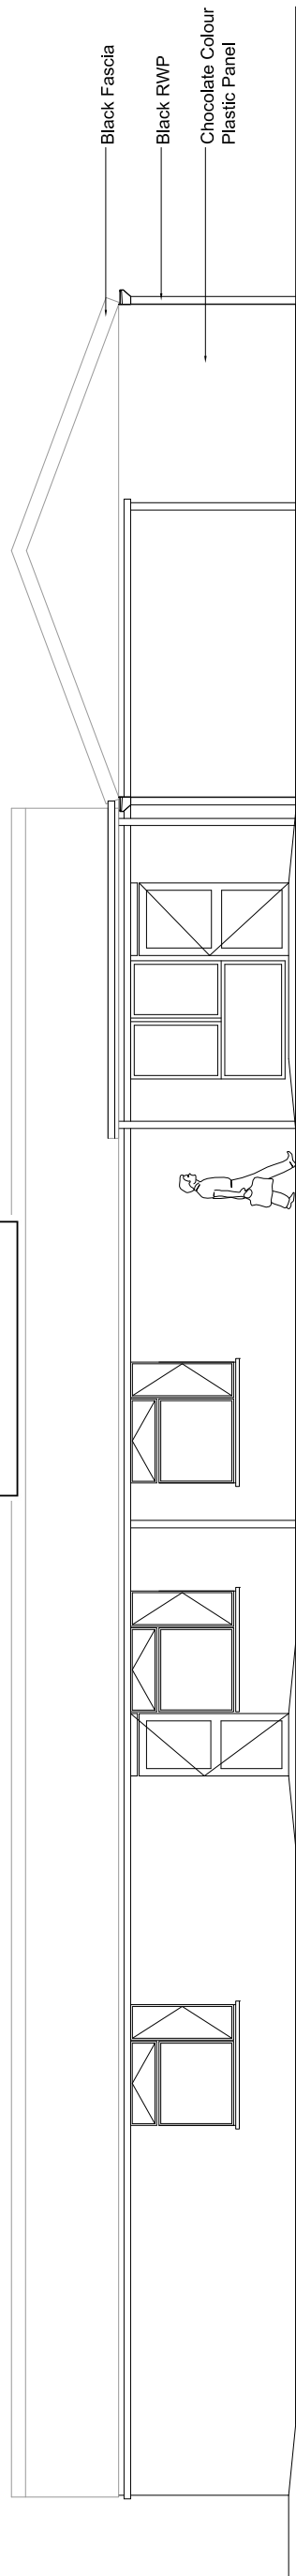

North Elevation

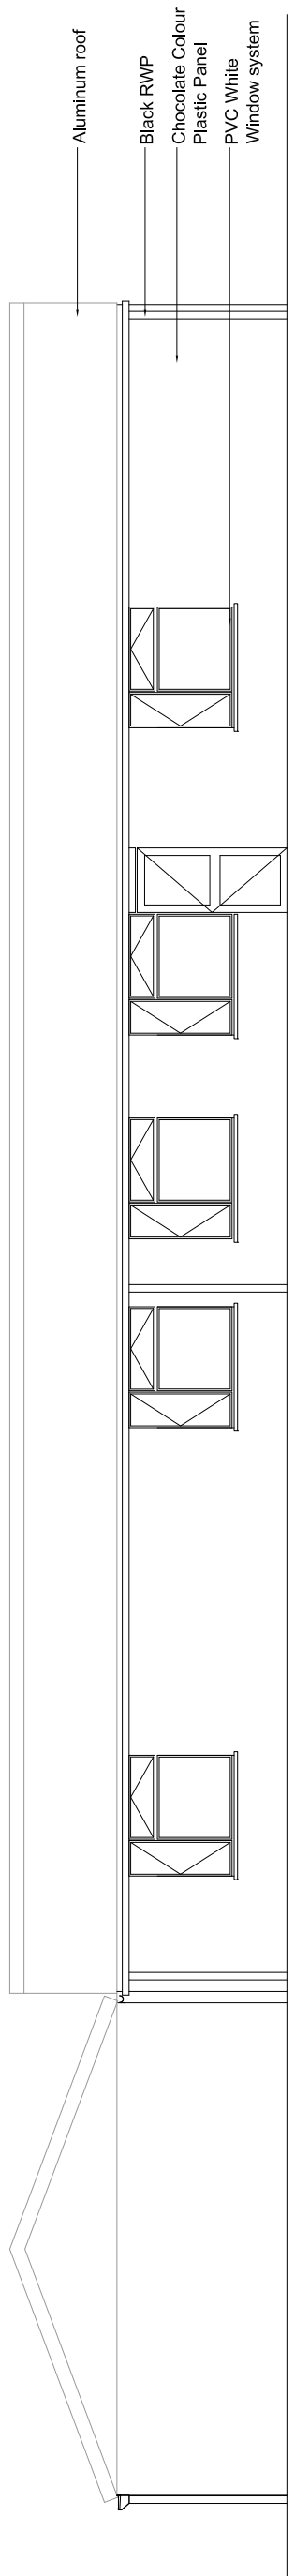

South Elevation

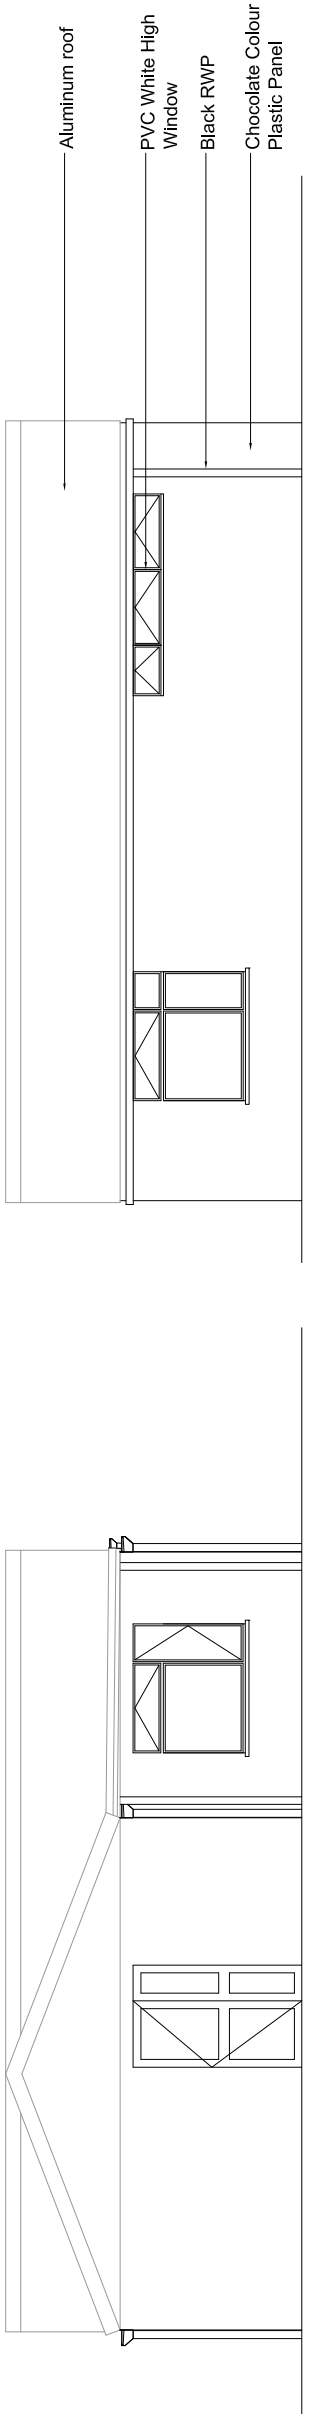

East Elevation

West Elevation



property name
enw'r eiddo
Byrd Crescent
Community Centre
Lower Penarth
CF64 3QU

THE VALE OF GLAMORGAN BRO MORGANNWG

amendments (n.b. :- all amendments to be signed)
newidiadau (d.s. :- rhaid llofnodi pob newid)

A3

drawing
dyluniad
Existing Elevations

checked gwiriwyd	GB
drawn lluniwyd	PS
scale graddfa	1:100
date dyddiad	30/01/15

job number rhif y gwaith	PCW11166	amendments newidiadau
drawing number rhif y lluniad	AL (00) 04	
do not scale this drawing peidiwch â graddio'r lluniad hwn		
path llwybr		

PROPERTY SECTION
Civic Offices, Barry, Vale of Glamorgan, CF63 4RU
Telephone (01446) 700111

YR ADRAN EIDDO
Swyddfeydd Dinesig, Y Barri, Bro Morgannwg, CF63 4RU
Ffôn (01446) 700111