
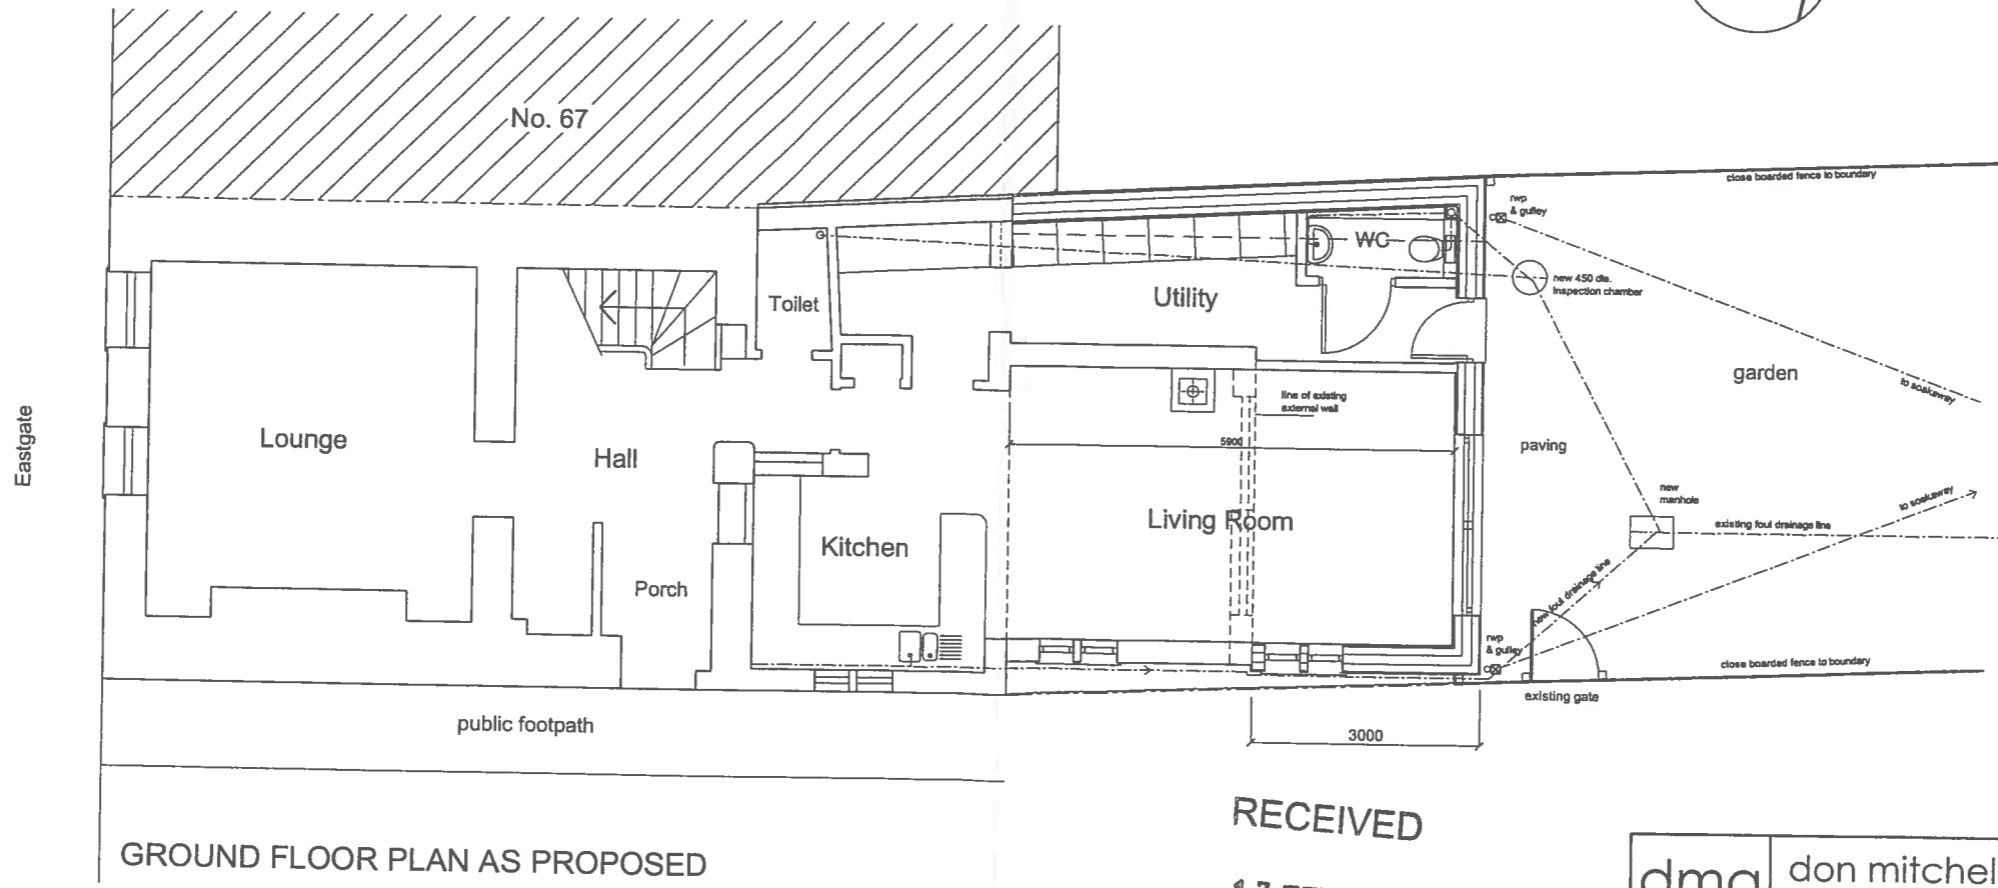


THE VALE OF  
GLAMORGAN COUNCIL  
TOWN AND COUNTRY PLANNING ACT 1990  
**APPROVED**  
SUBJECT TO COMPLIANCE WITH CONDITIONS (IF ANY)

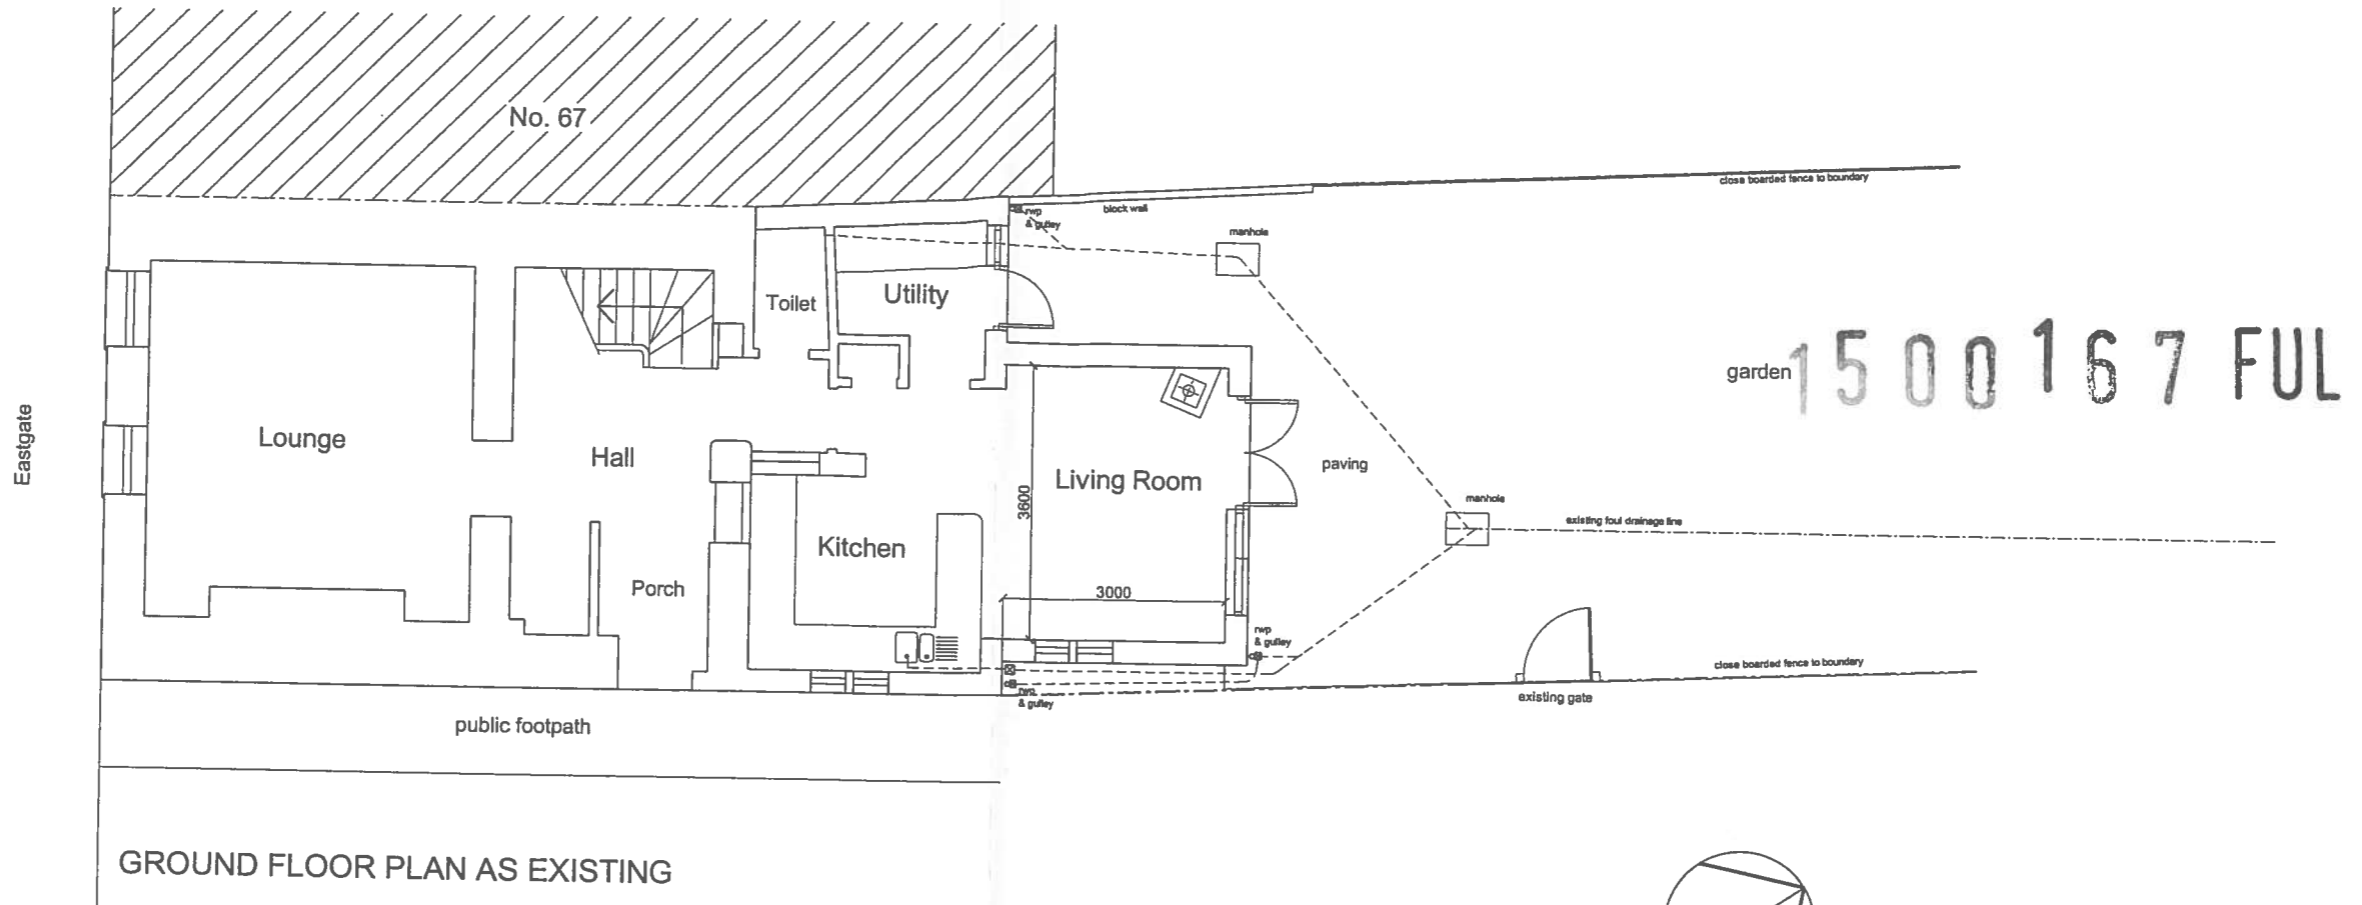

RECEIVED  
17 FEB 2015

PROJECT 65 Eastgate Cowbridge	TITLE Ground Floor Plan as existing and proposed	STATUS Planning	DRAWN SCALE 1:100 @ A3
		DRAWING NO. AL01	CHECKED DATE Feb 2015
		REVISION	
			○