



THE VALE OF  
GLAMORGAN COUNCIL  
TOWN AND COUNTRY PLANNING ACT 1990  
**APPROVED**  
SUBJECT TO COMPLIANCE WITH CONDITIONS (IF ANY)

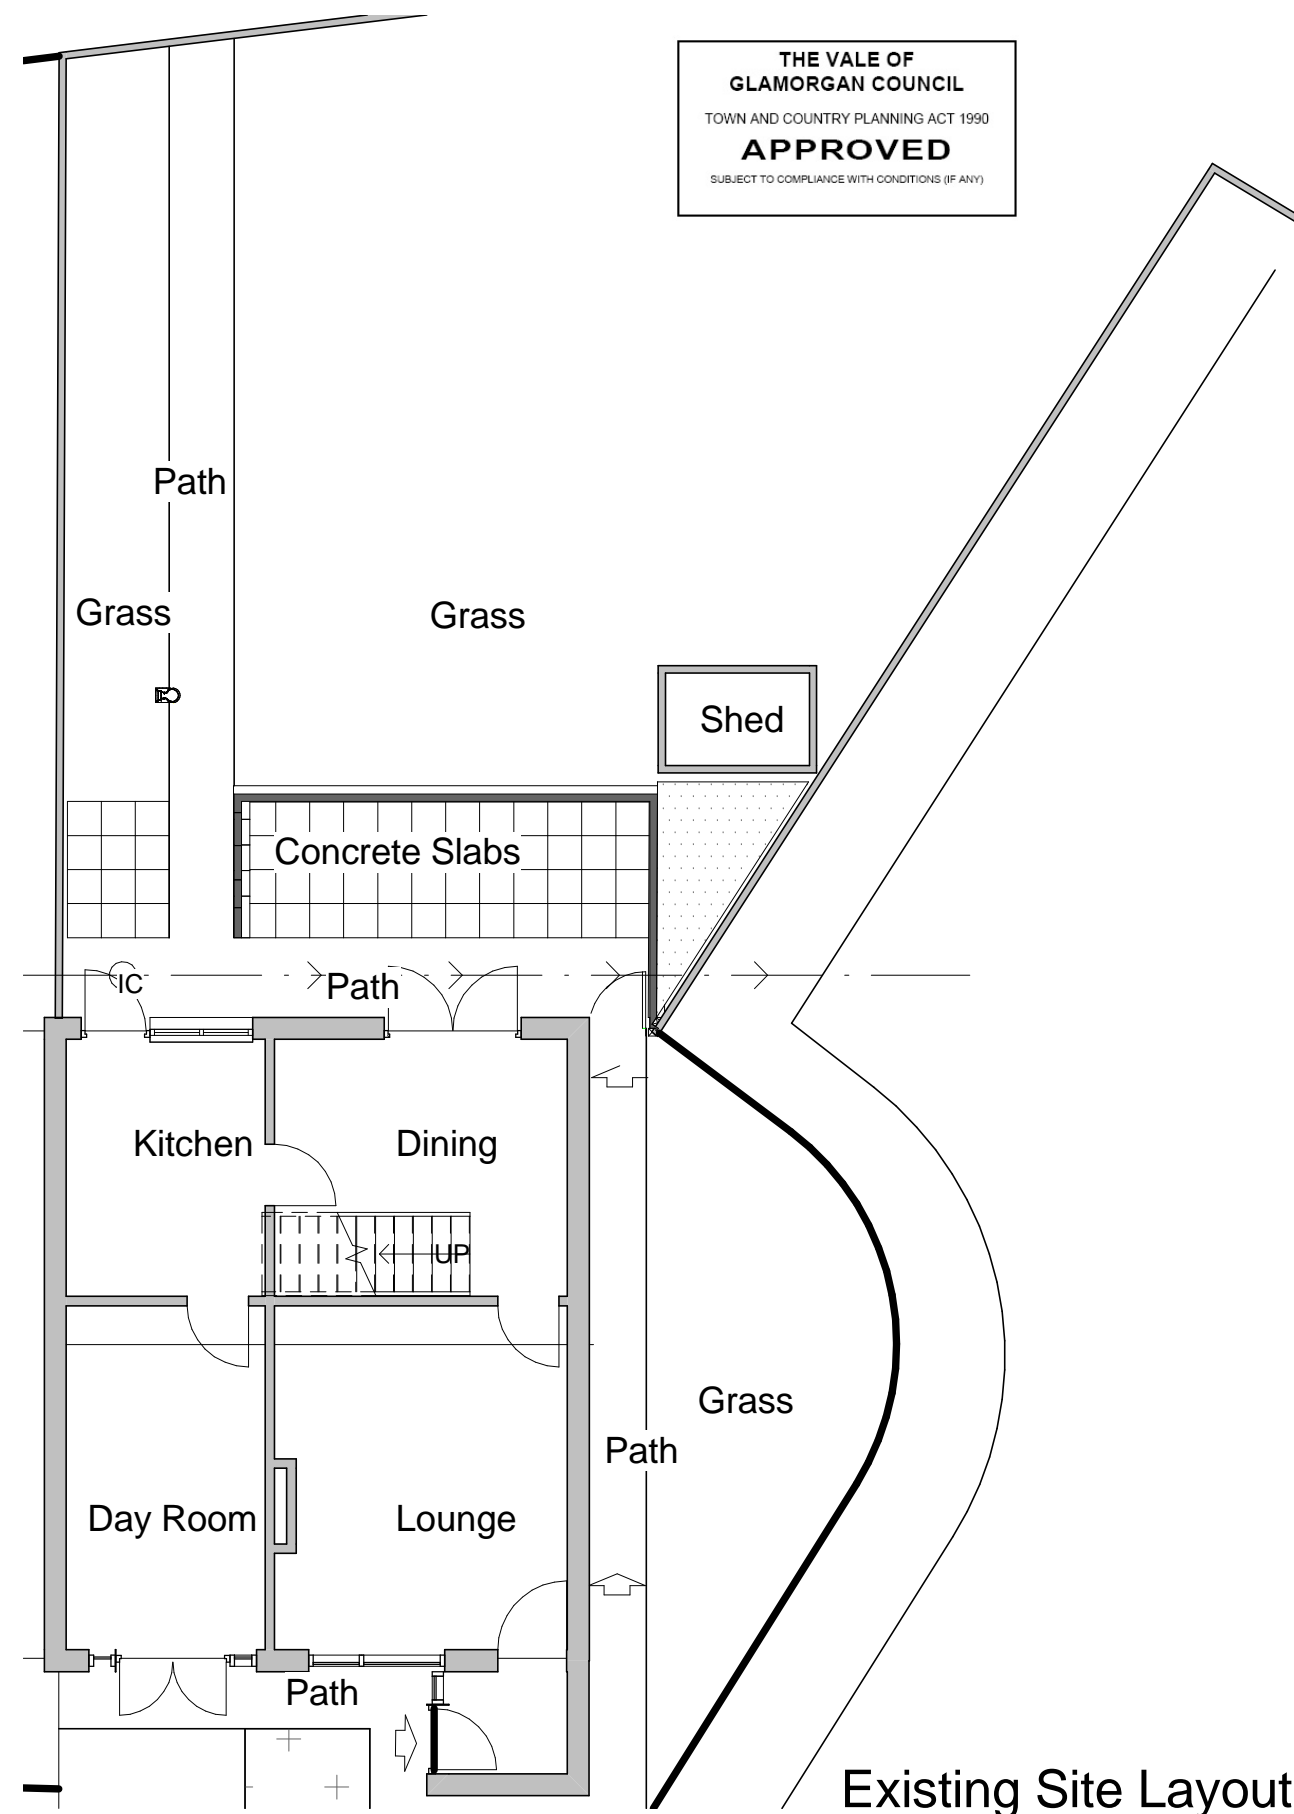


Existing Site Layout

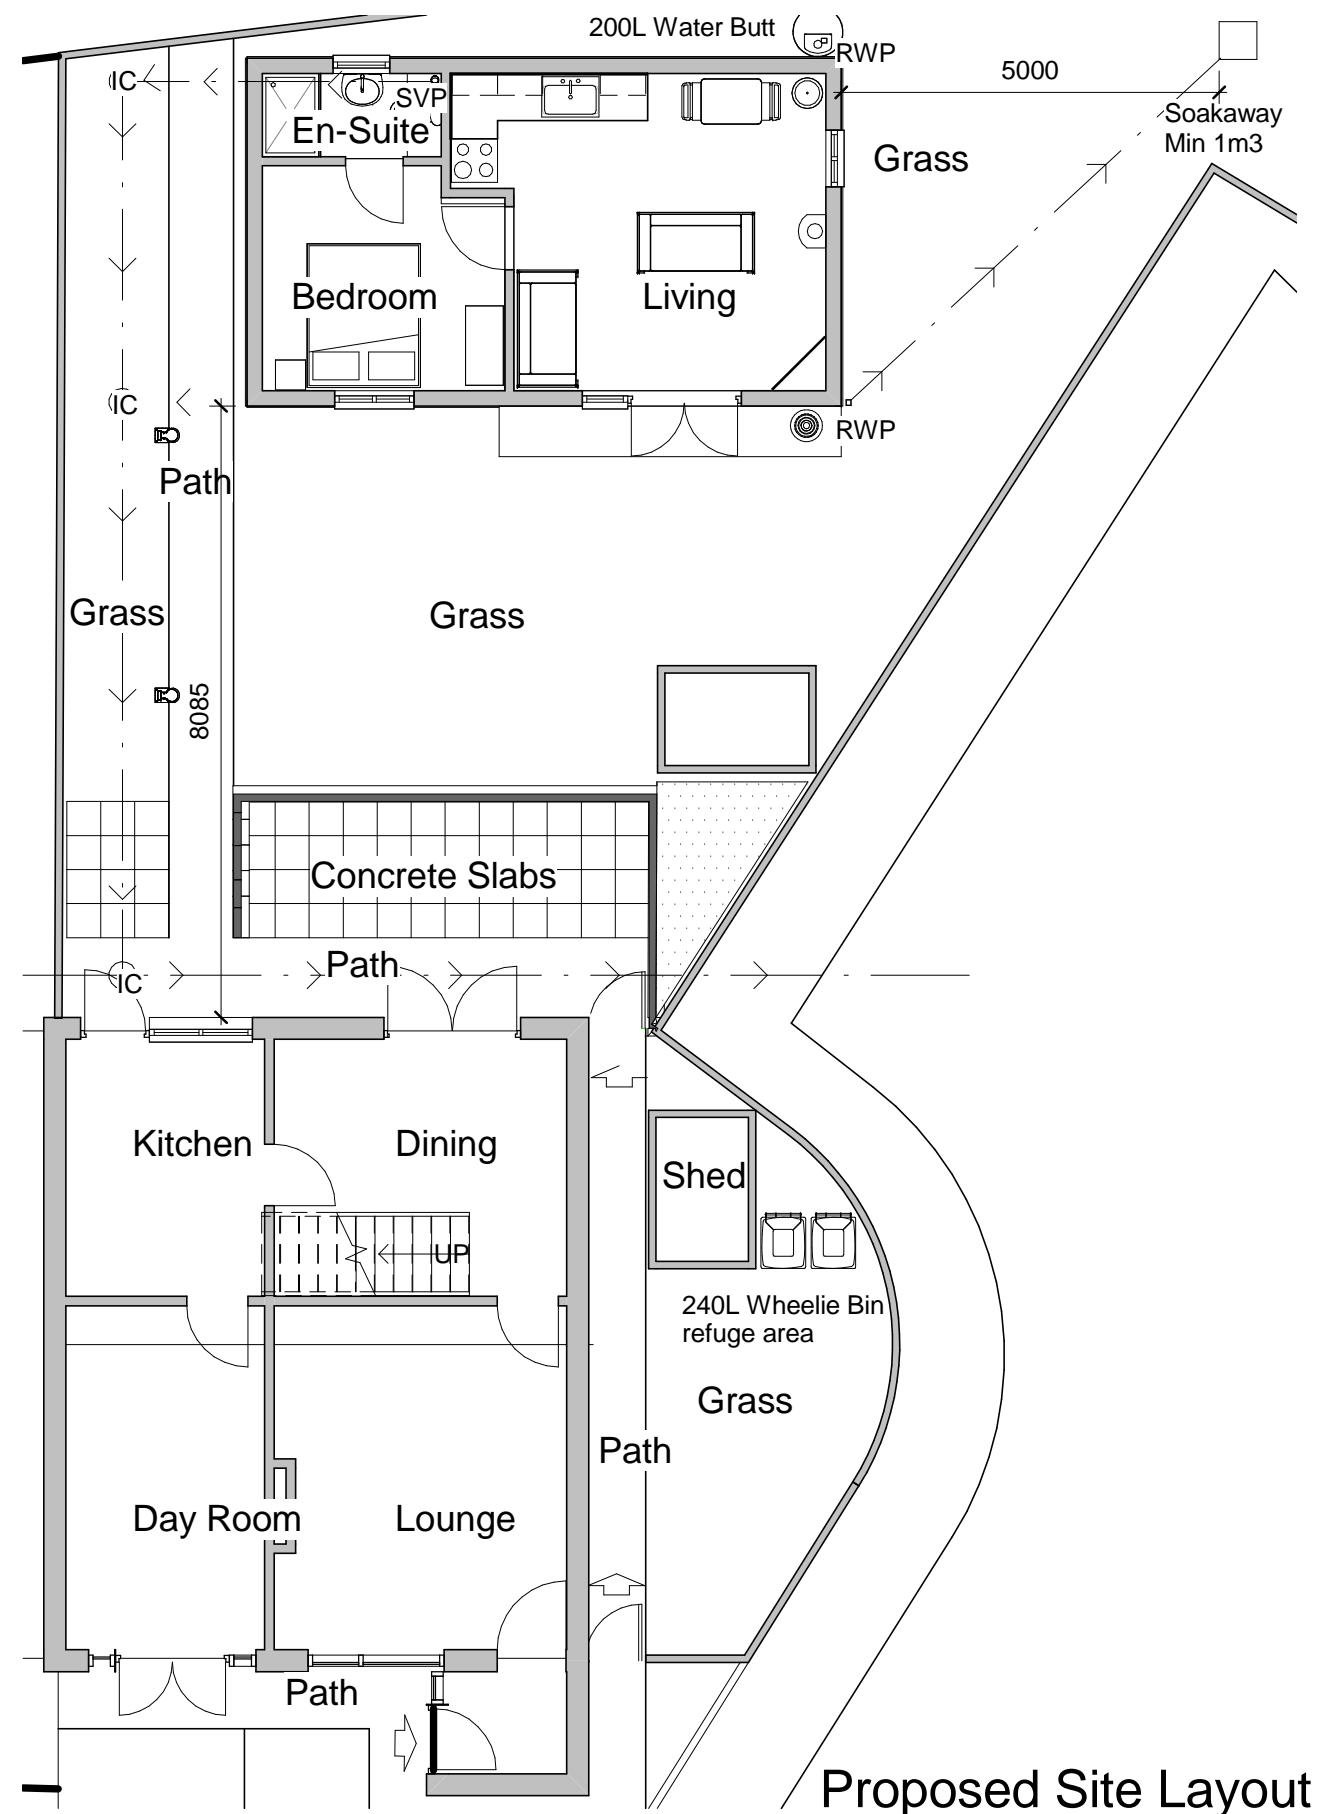

Proposed Site Layout

Drawing Status

PLANNING

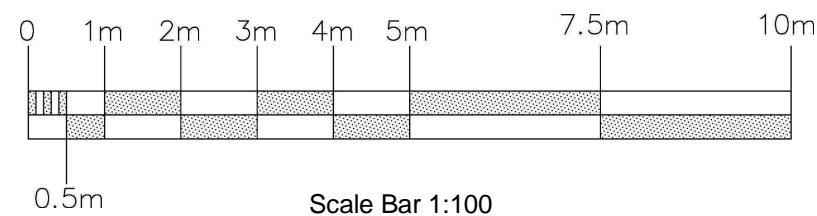

PROJECT	Ancillary accommodation	CLIENT		
		Mrs Rachel Louise Parry-Roberts		
SHEET	Context Floor Plan	Date	Project number	Scale (@ A3)
		04 02 2015	D002	1 : 100
		Drawn by	DRAWING NUMBER	
Author	002			