





① **Front Elevation**
1 : 100

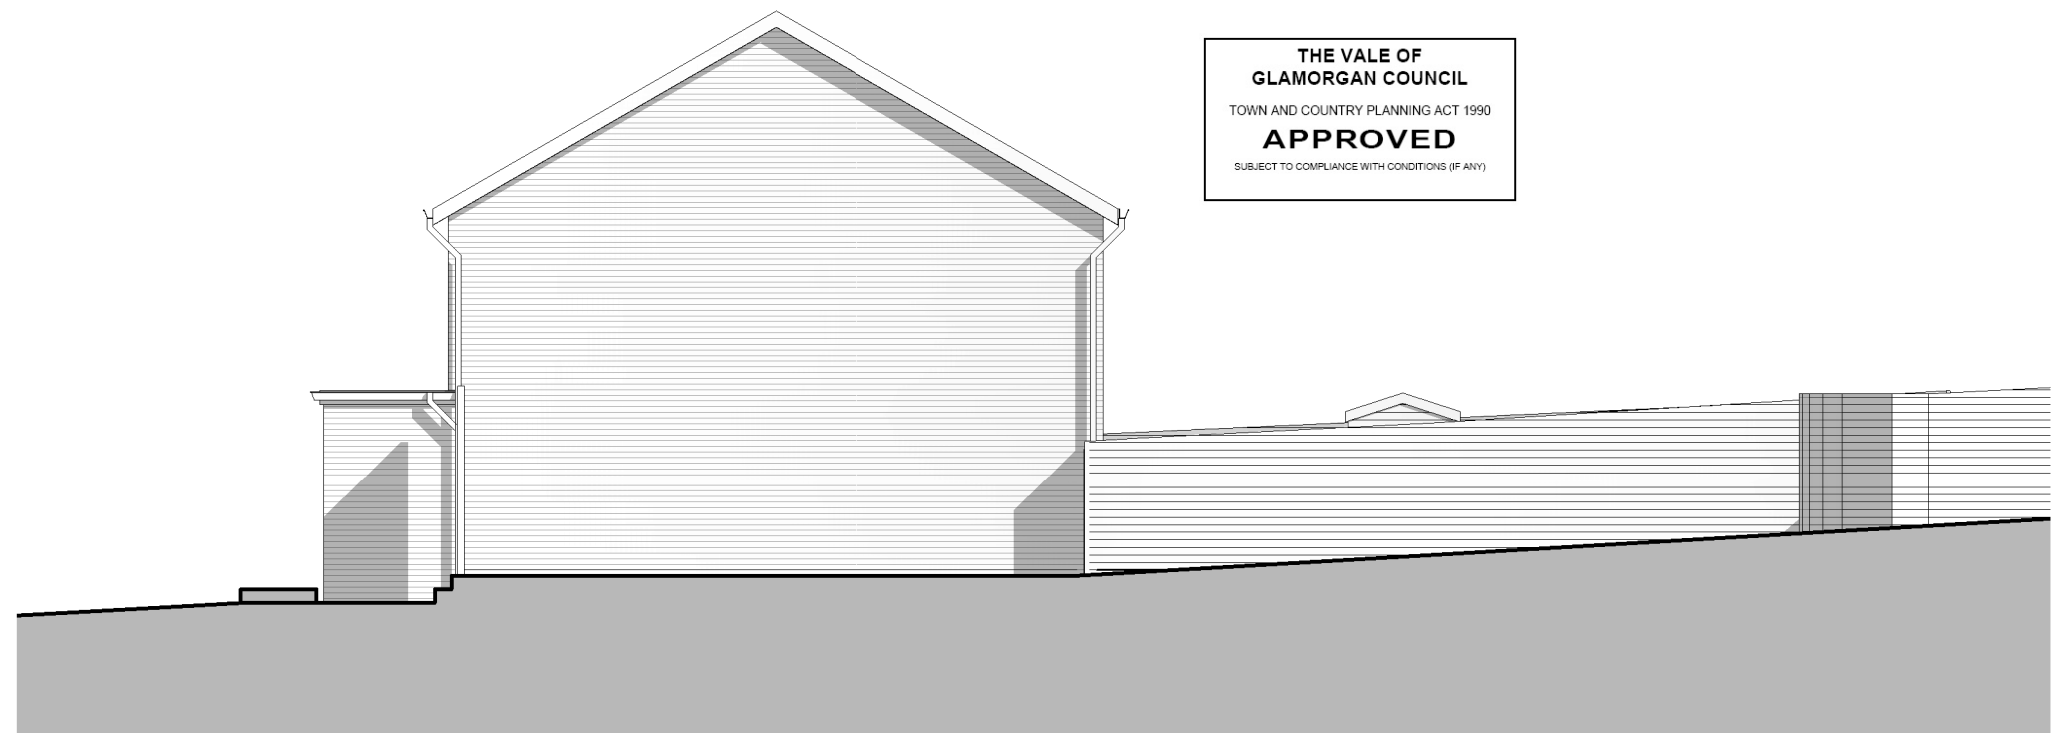

③ **East Elevation**
1 : 100



② **.Rear Elevation**
1 : 100

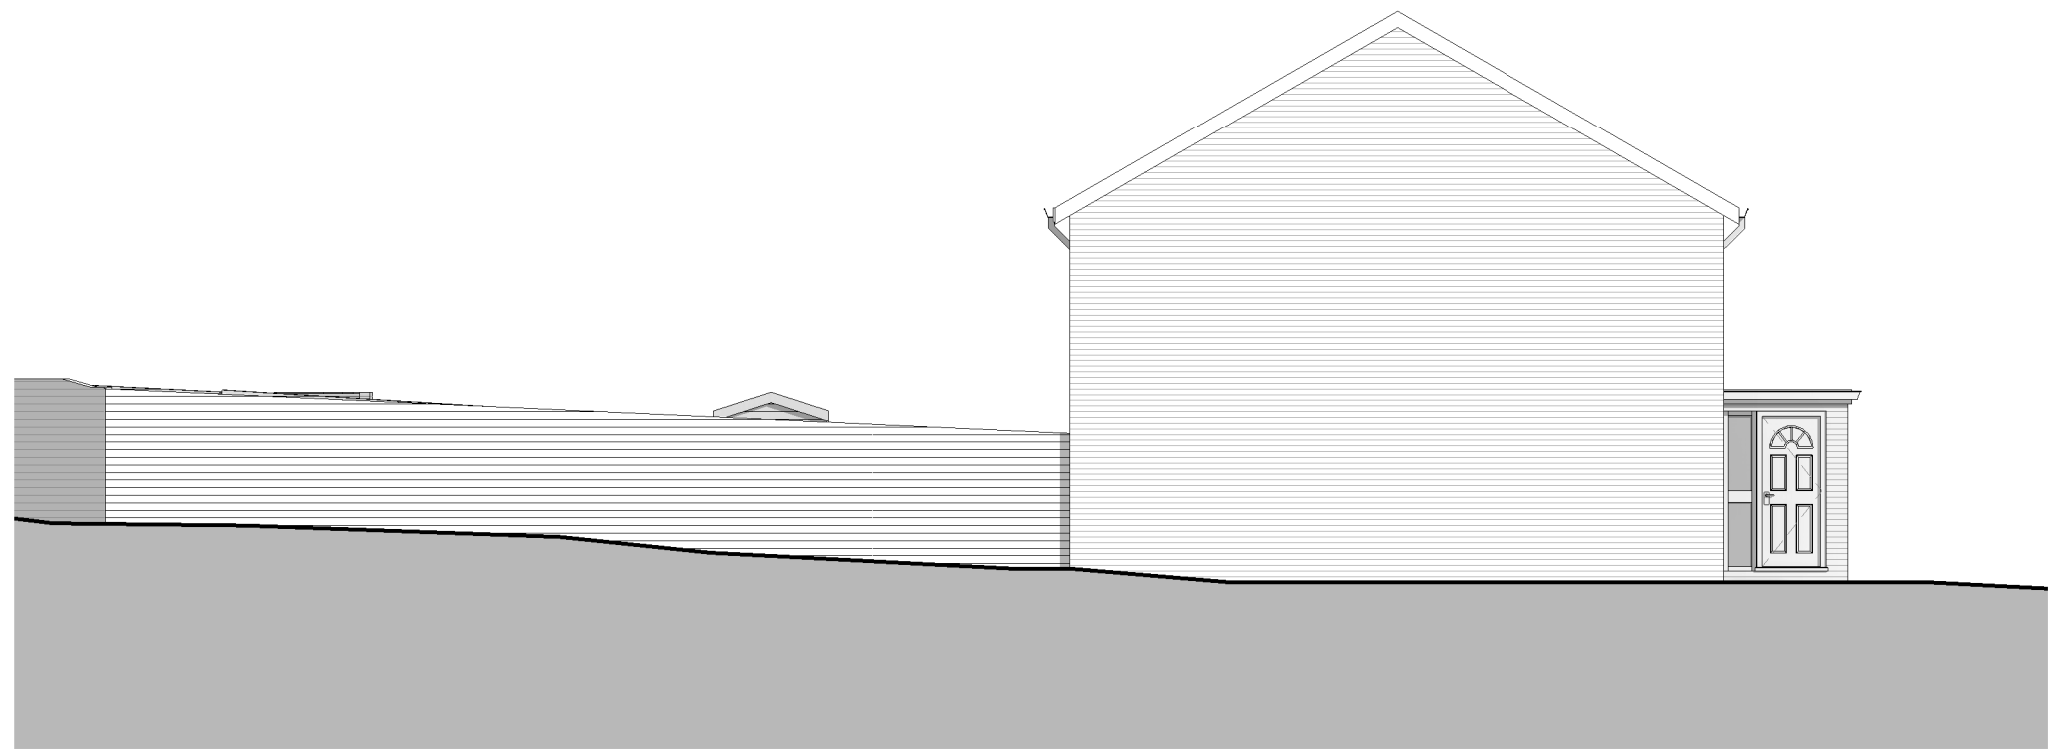


④ **West Elevation**
1 : 100

THE VALE OF
GLAMORGAN COUNCIL
TOWN AND COUNTRY PLANNING ACT 1990
APPROVED
SUBJECT TO COMPLIANCE WITH CONDITIONS (IF ANY)

Drawing Status

PLANNING

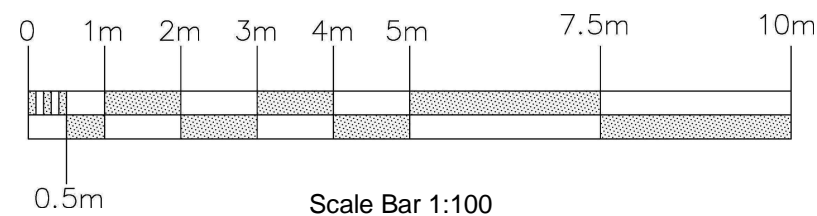

PROJECT	Ancillary accommodation			CLIENT	
				Mrs Rachel Louise Parry-Roberts	
SHEET	Date		Project number	Scale (@ A3)	
	04 02 2015		D002	1 : 100	
	Drawn by		DRAWING NUMBER		REV
		Author	004		