





① **Front Elevation Proposed**
1 : 100

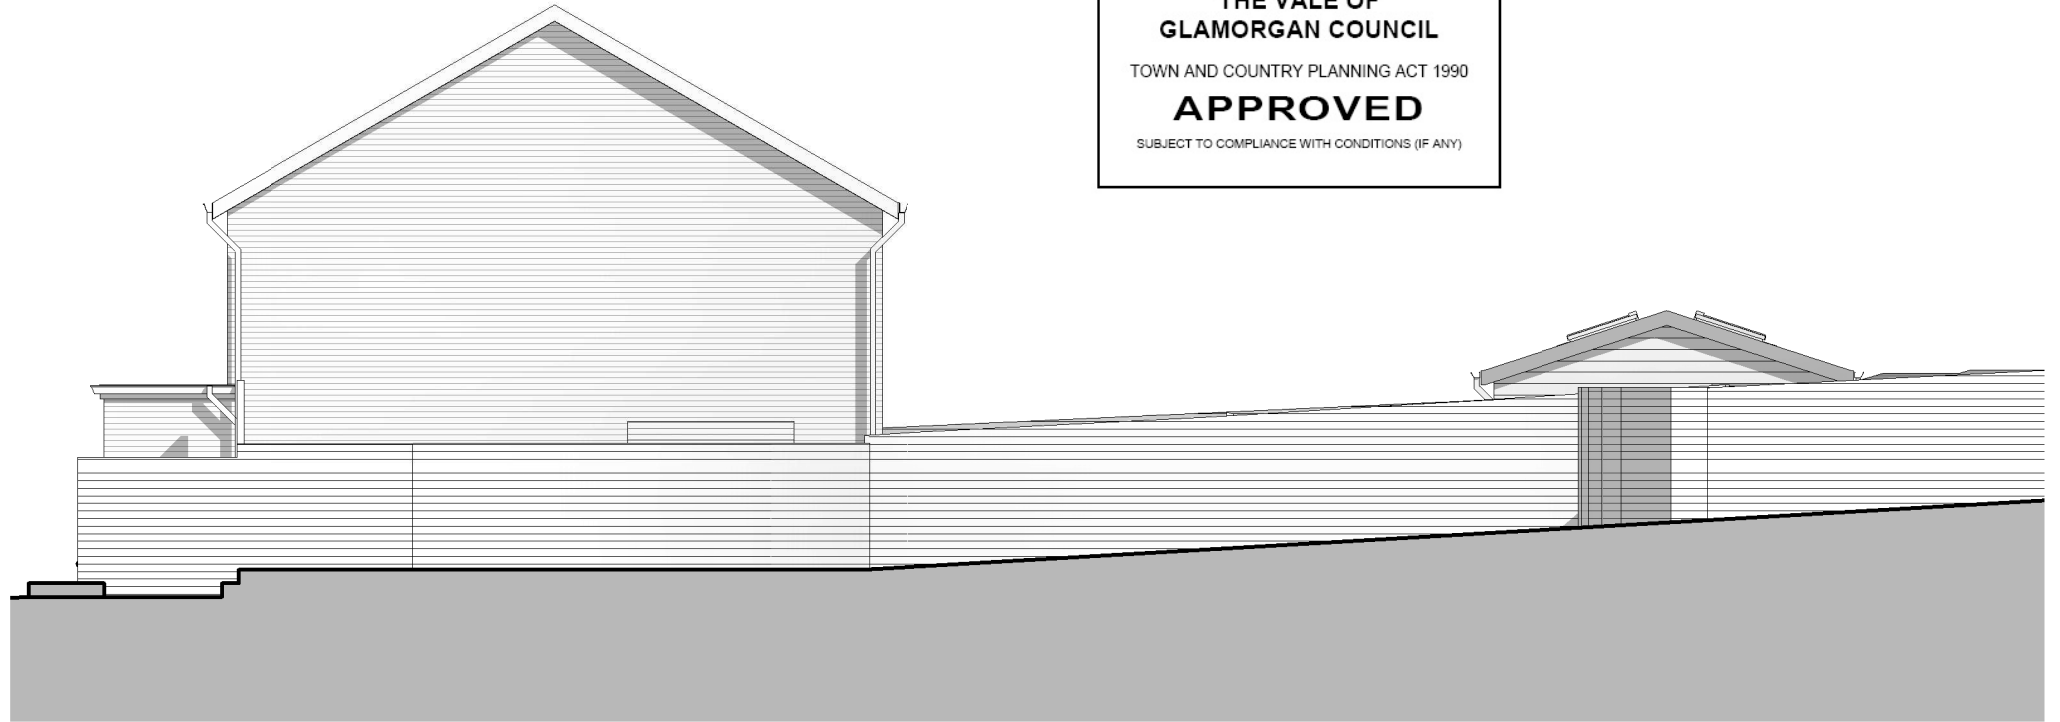

② **East Elevation Proposed**
1 : 100




④ **Rear Elevation Proposed**
1 : 100

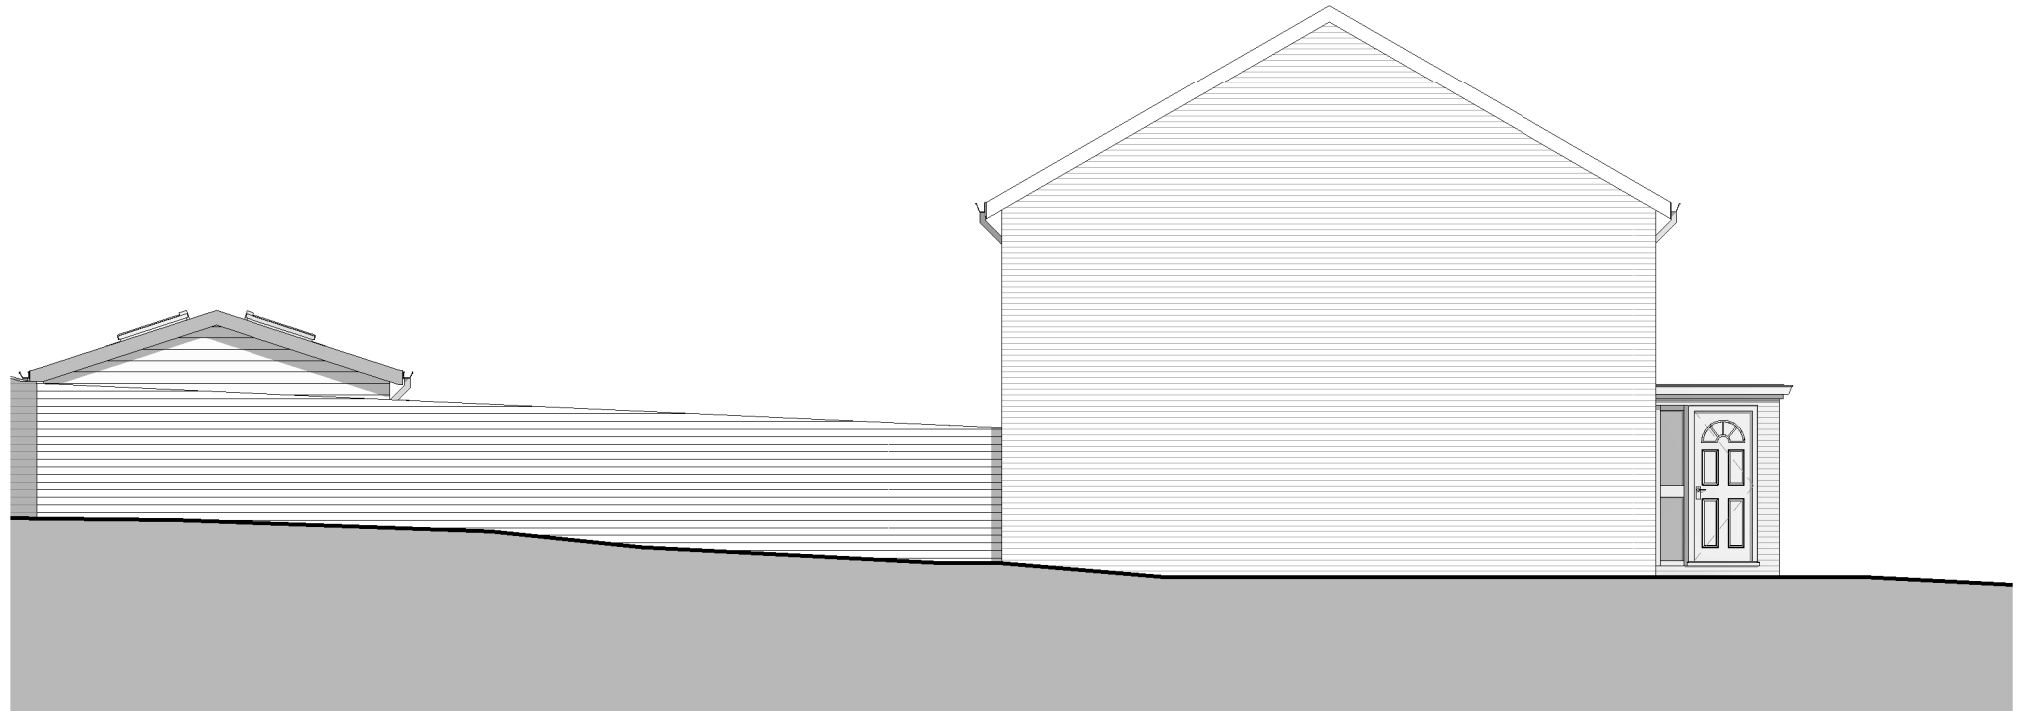

③ **West Elevation Proposed**
1 : 100

Drawing Status

PLANNING

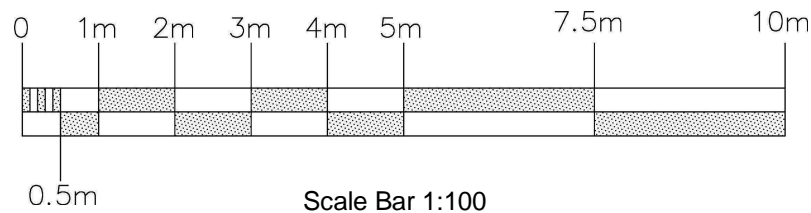

PROJECT

Ancillary accommodation

SHEET

Proposed Context Elevations

CLIENT

Mrs Rachel Louise Parry-Roberts

Date
04 02 2015

Project number
D002

Scale (@ A3)
1 : 100

Drawn by
Author

DRAWING NUMBER

005

REV