






FRONT ELEVATION

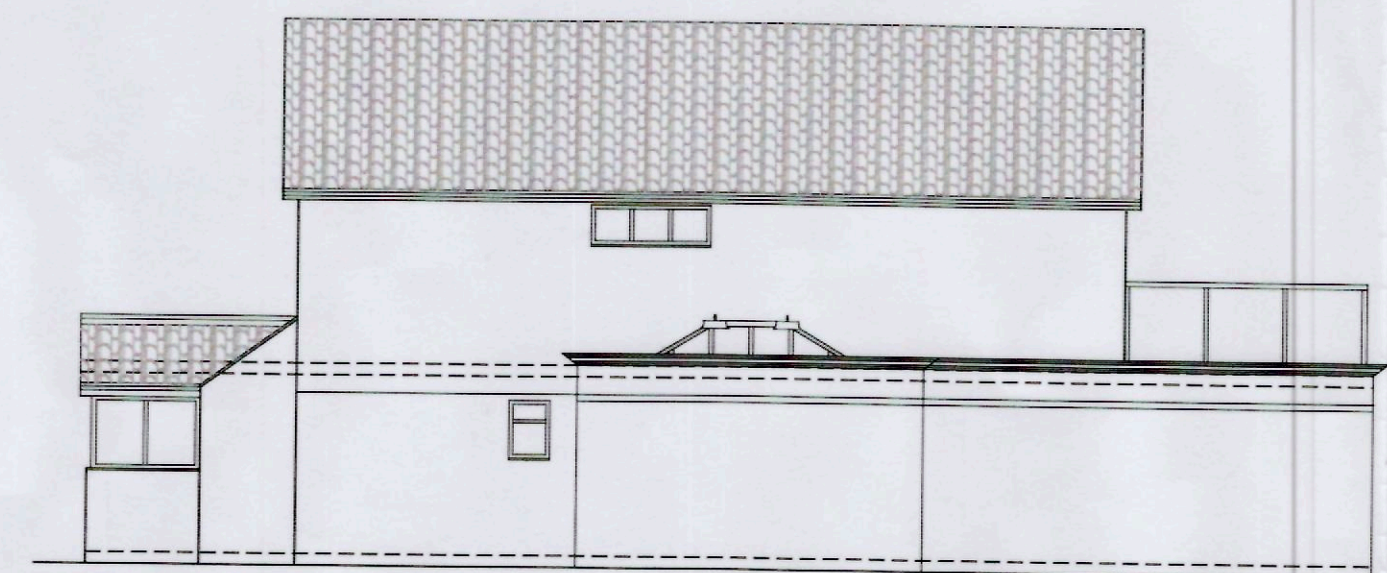



SIDE ELEVATION

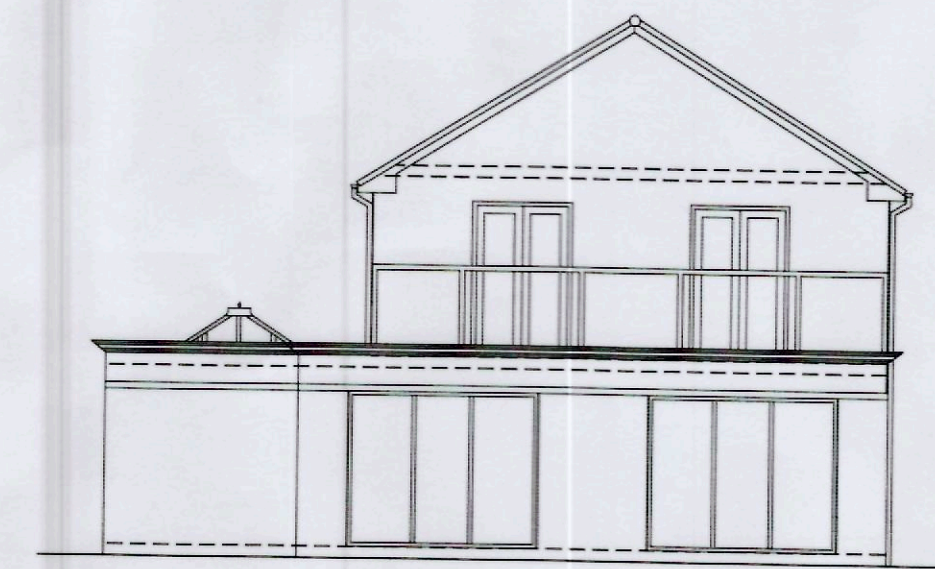

REAR ELEVATION

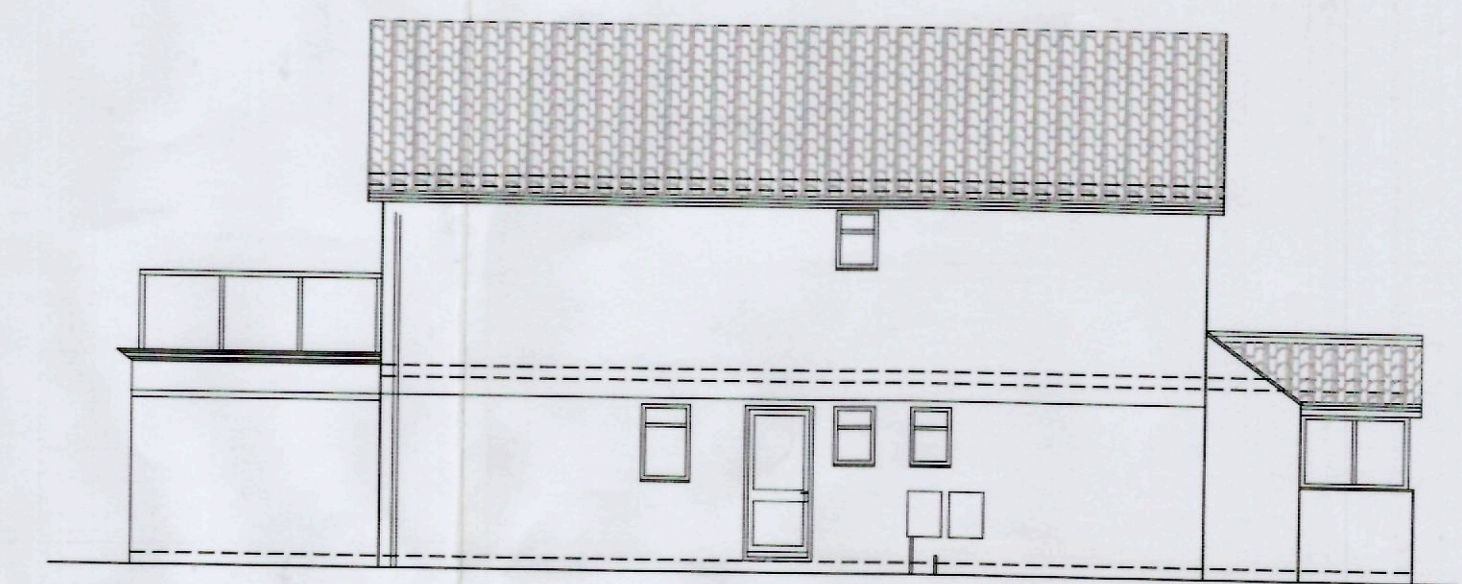

SIDE ELEVATION

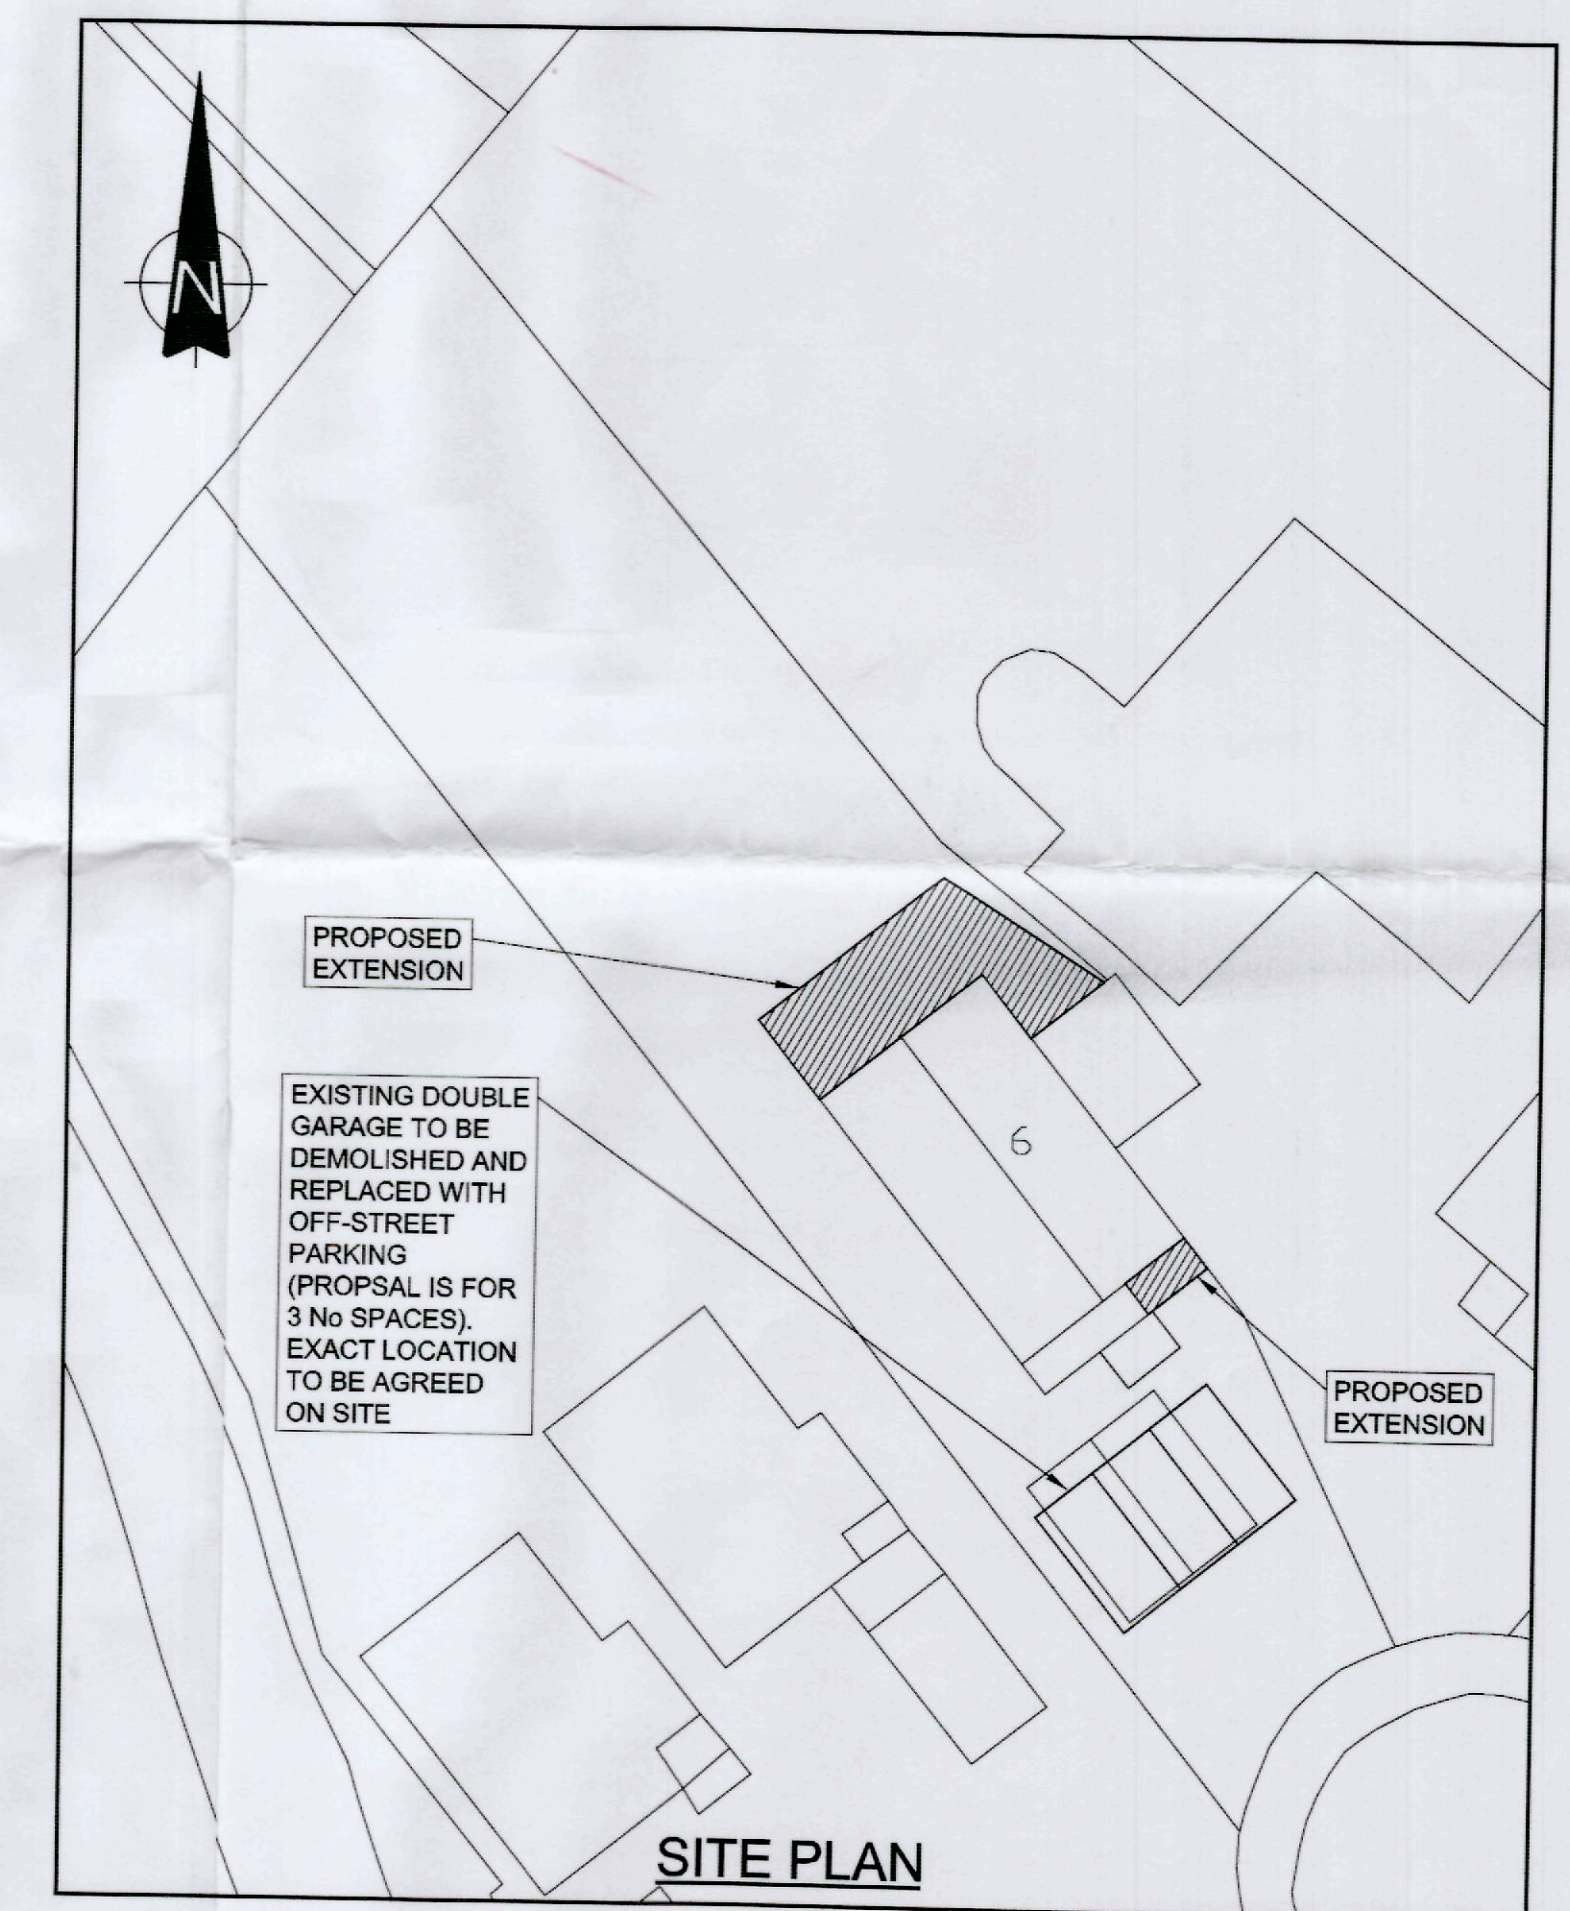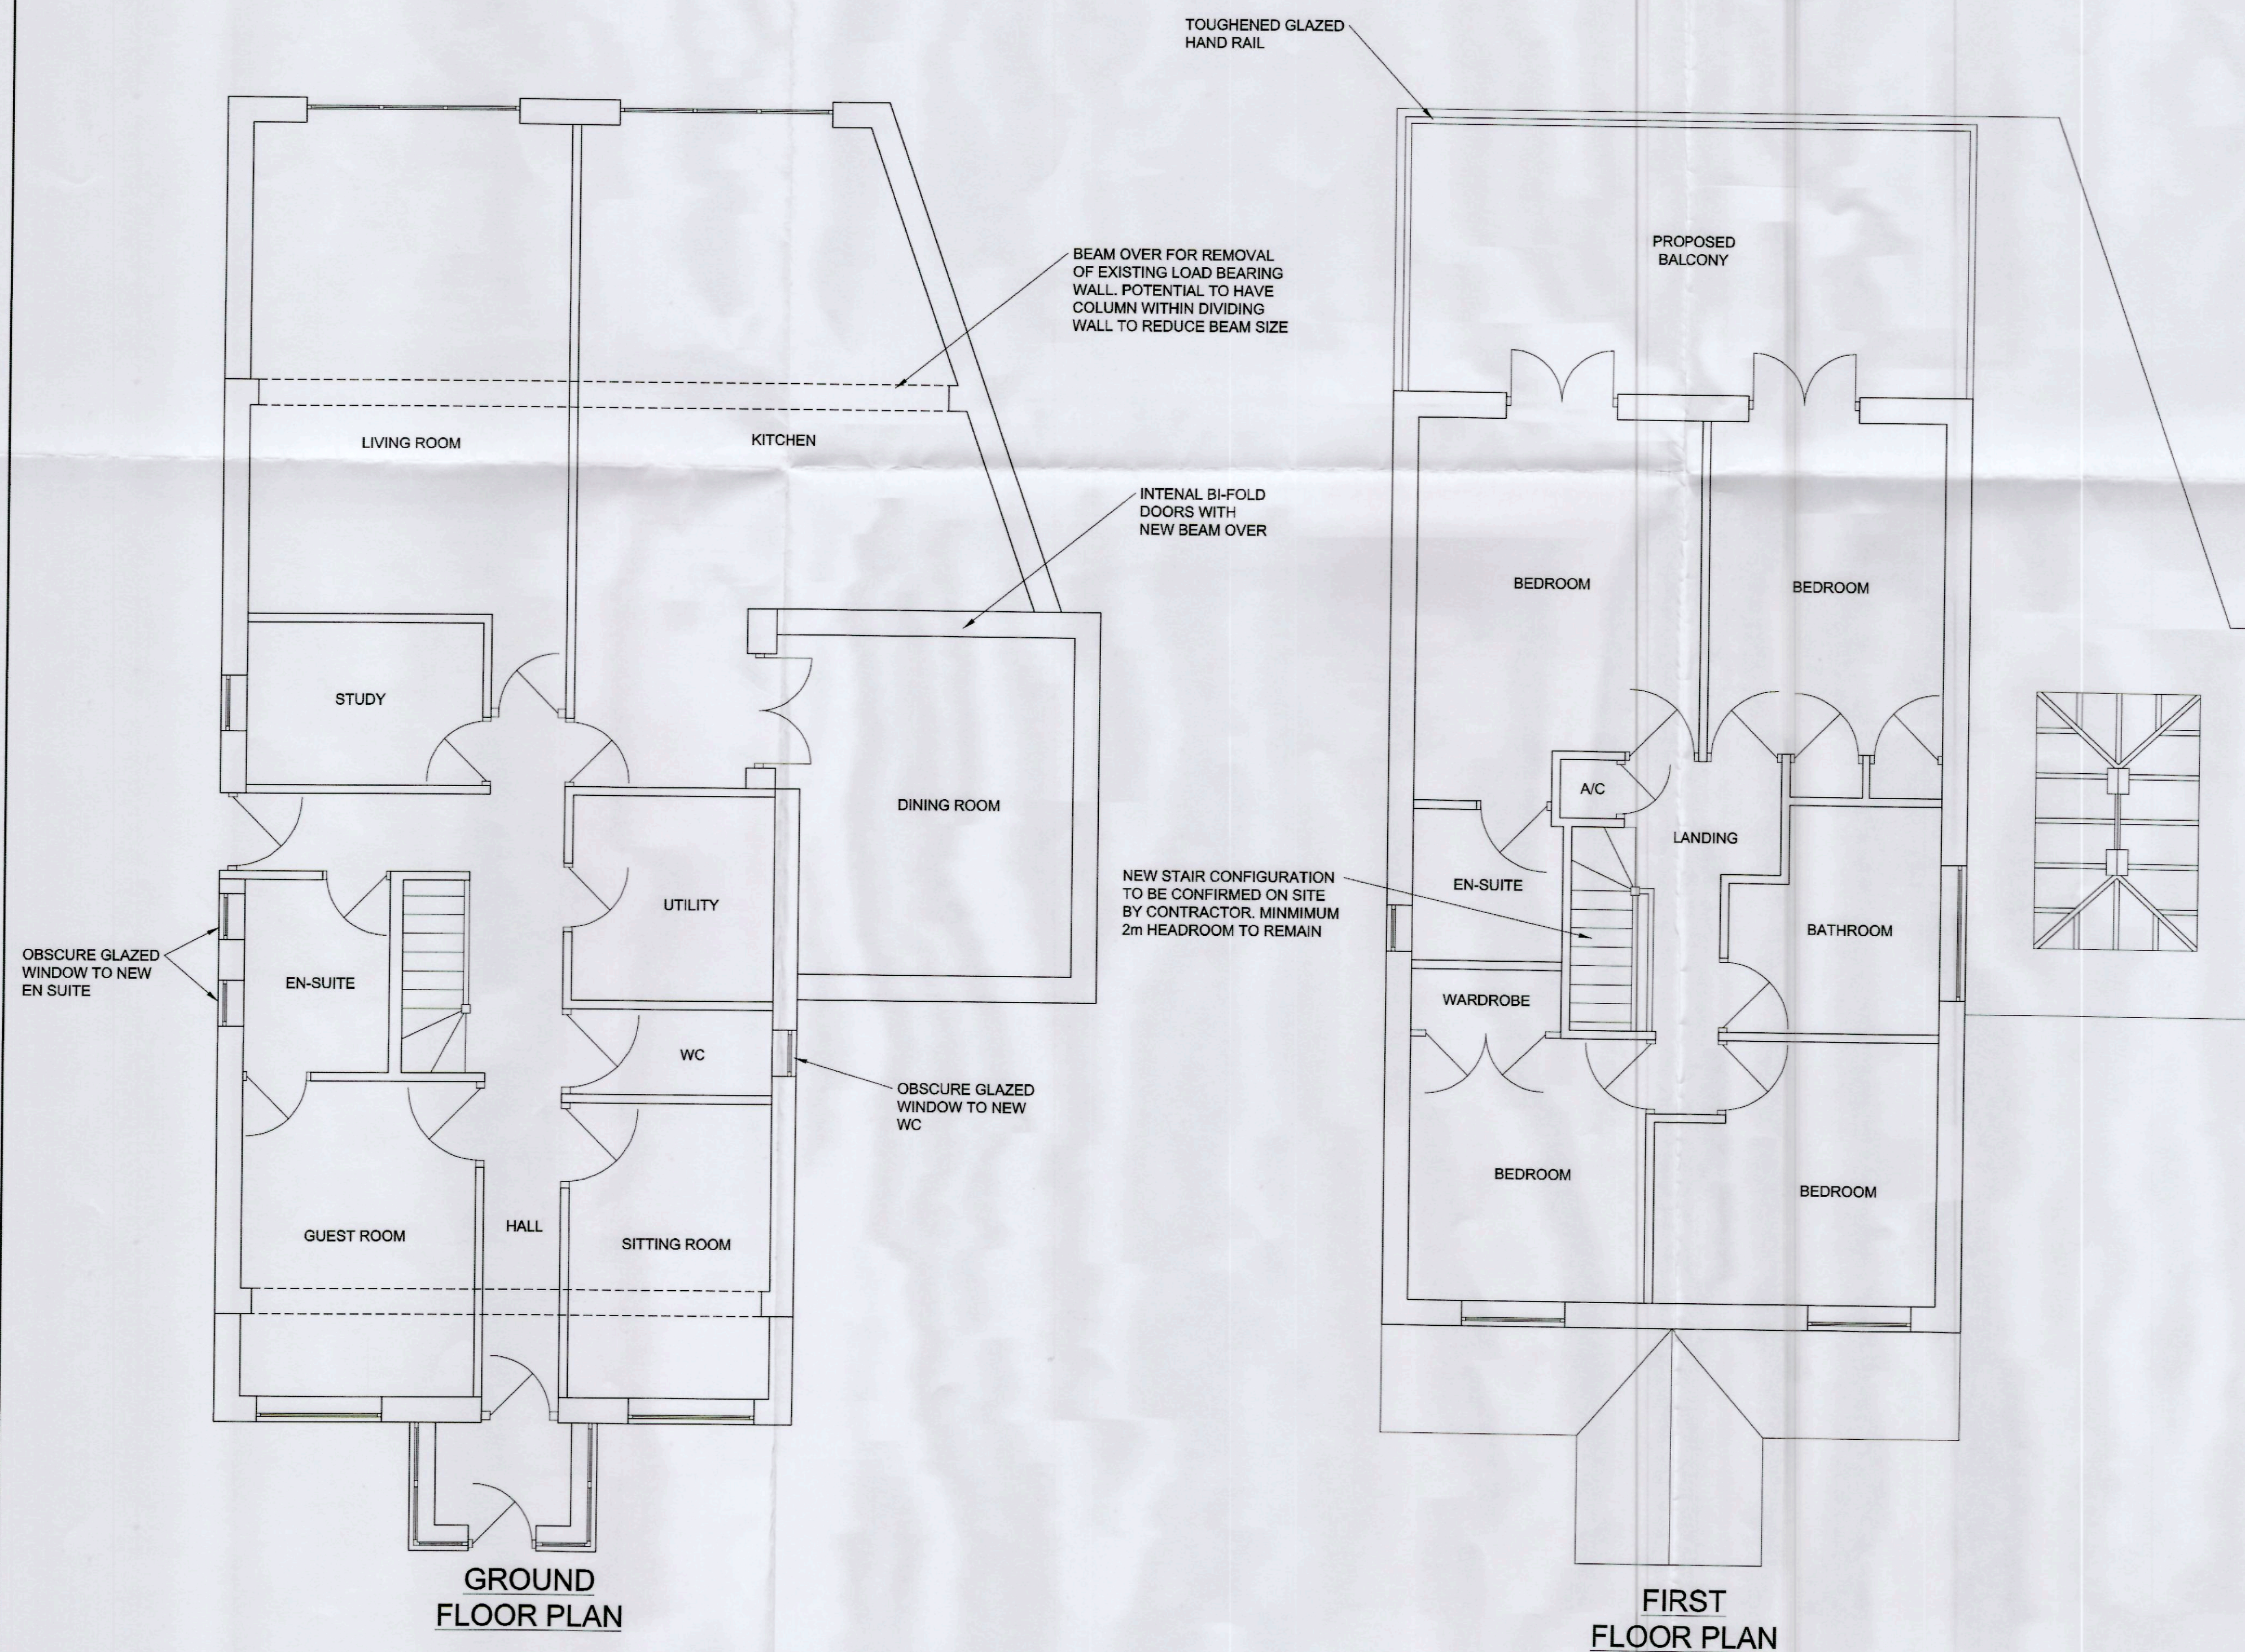

RECEIVED
18 FEB 2015

15 00 18 0 FUL

CLIENT MR & MRS A EVANS	DRAWING TITLE HOUSEHOLDER PLANNING APPLICATION FOR SINGLE STOREY EXTENSION TO FRONT & REAR: PROPOSED ELEVATIONS, FLOOR PLAN & SITE PLAN
ADDRESS 6 MEADOWVIEW COURT SULLY VALE OF GLAMORGAN CF64 5AY	SCALES 1: 50; 1: 100 & 1: 250
	DATE FEBRUARY 2015
	DRAWING No CUMMINGS - EVANS - 002
	REV