



0 500 1000 1500 2000 2500 mm  
SCALE 1:50

- NOTES
1. All dimensions are in millimetres unless noted otherwise.
  2. All levels are shown in metres unless noted otherwise.
  3. Do not scale from the drawing. Use figured dimensions only.
  4. Any discrepancies to be reported immediately to the engineer.
  5. This drawing to be read in conjunction with all relevant Architects, engineers, subcontractors and specialists drawings and specifications.

THE VALE OF  
GLAMORGAN COUNCIL  
TOWN AND COUNTRY PLANNING ACT 1990  
**APPROVED**  
SUBJECT TO COMPLIANCE WITH CONDITIONS (IF ANY)

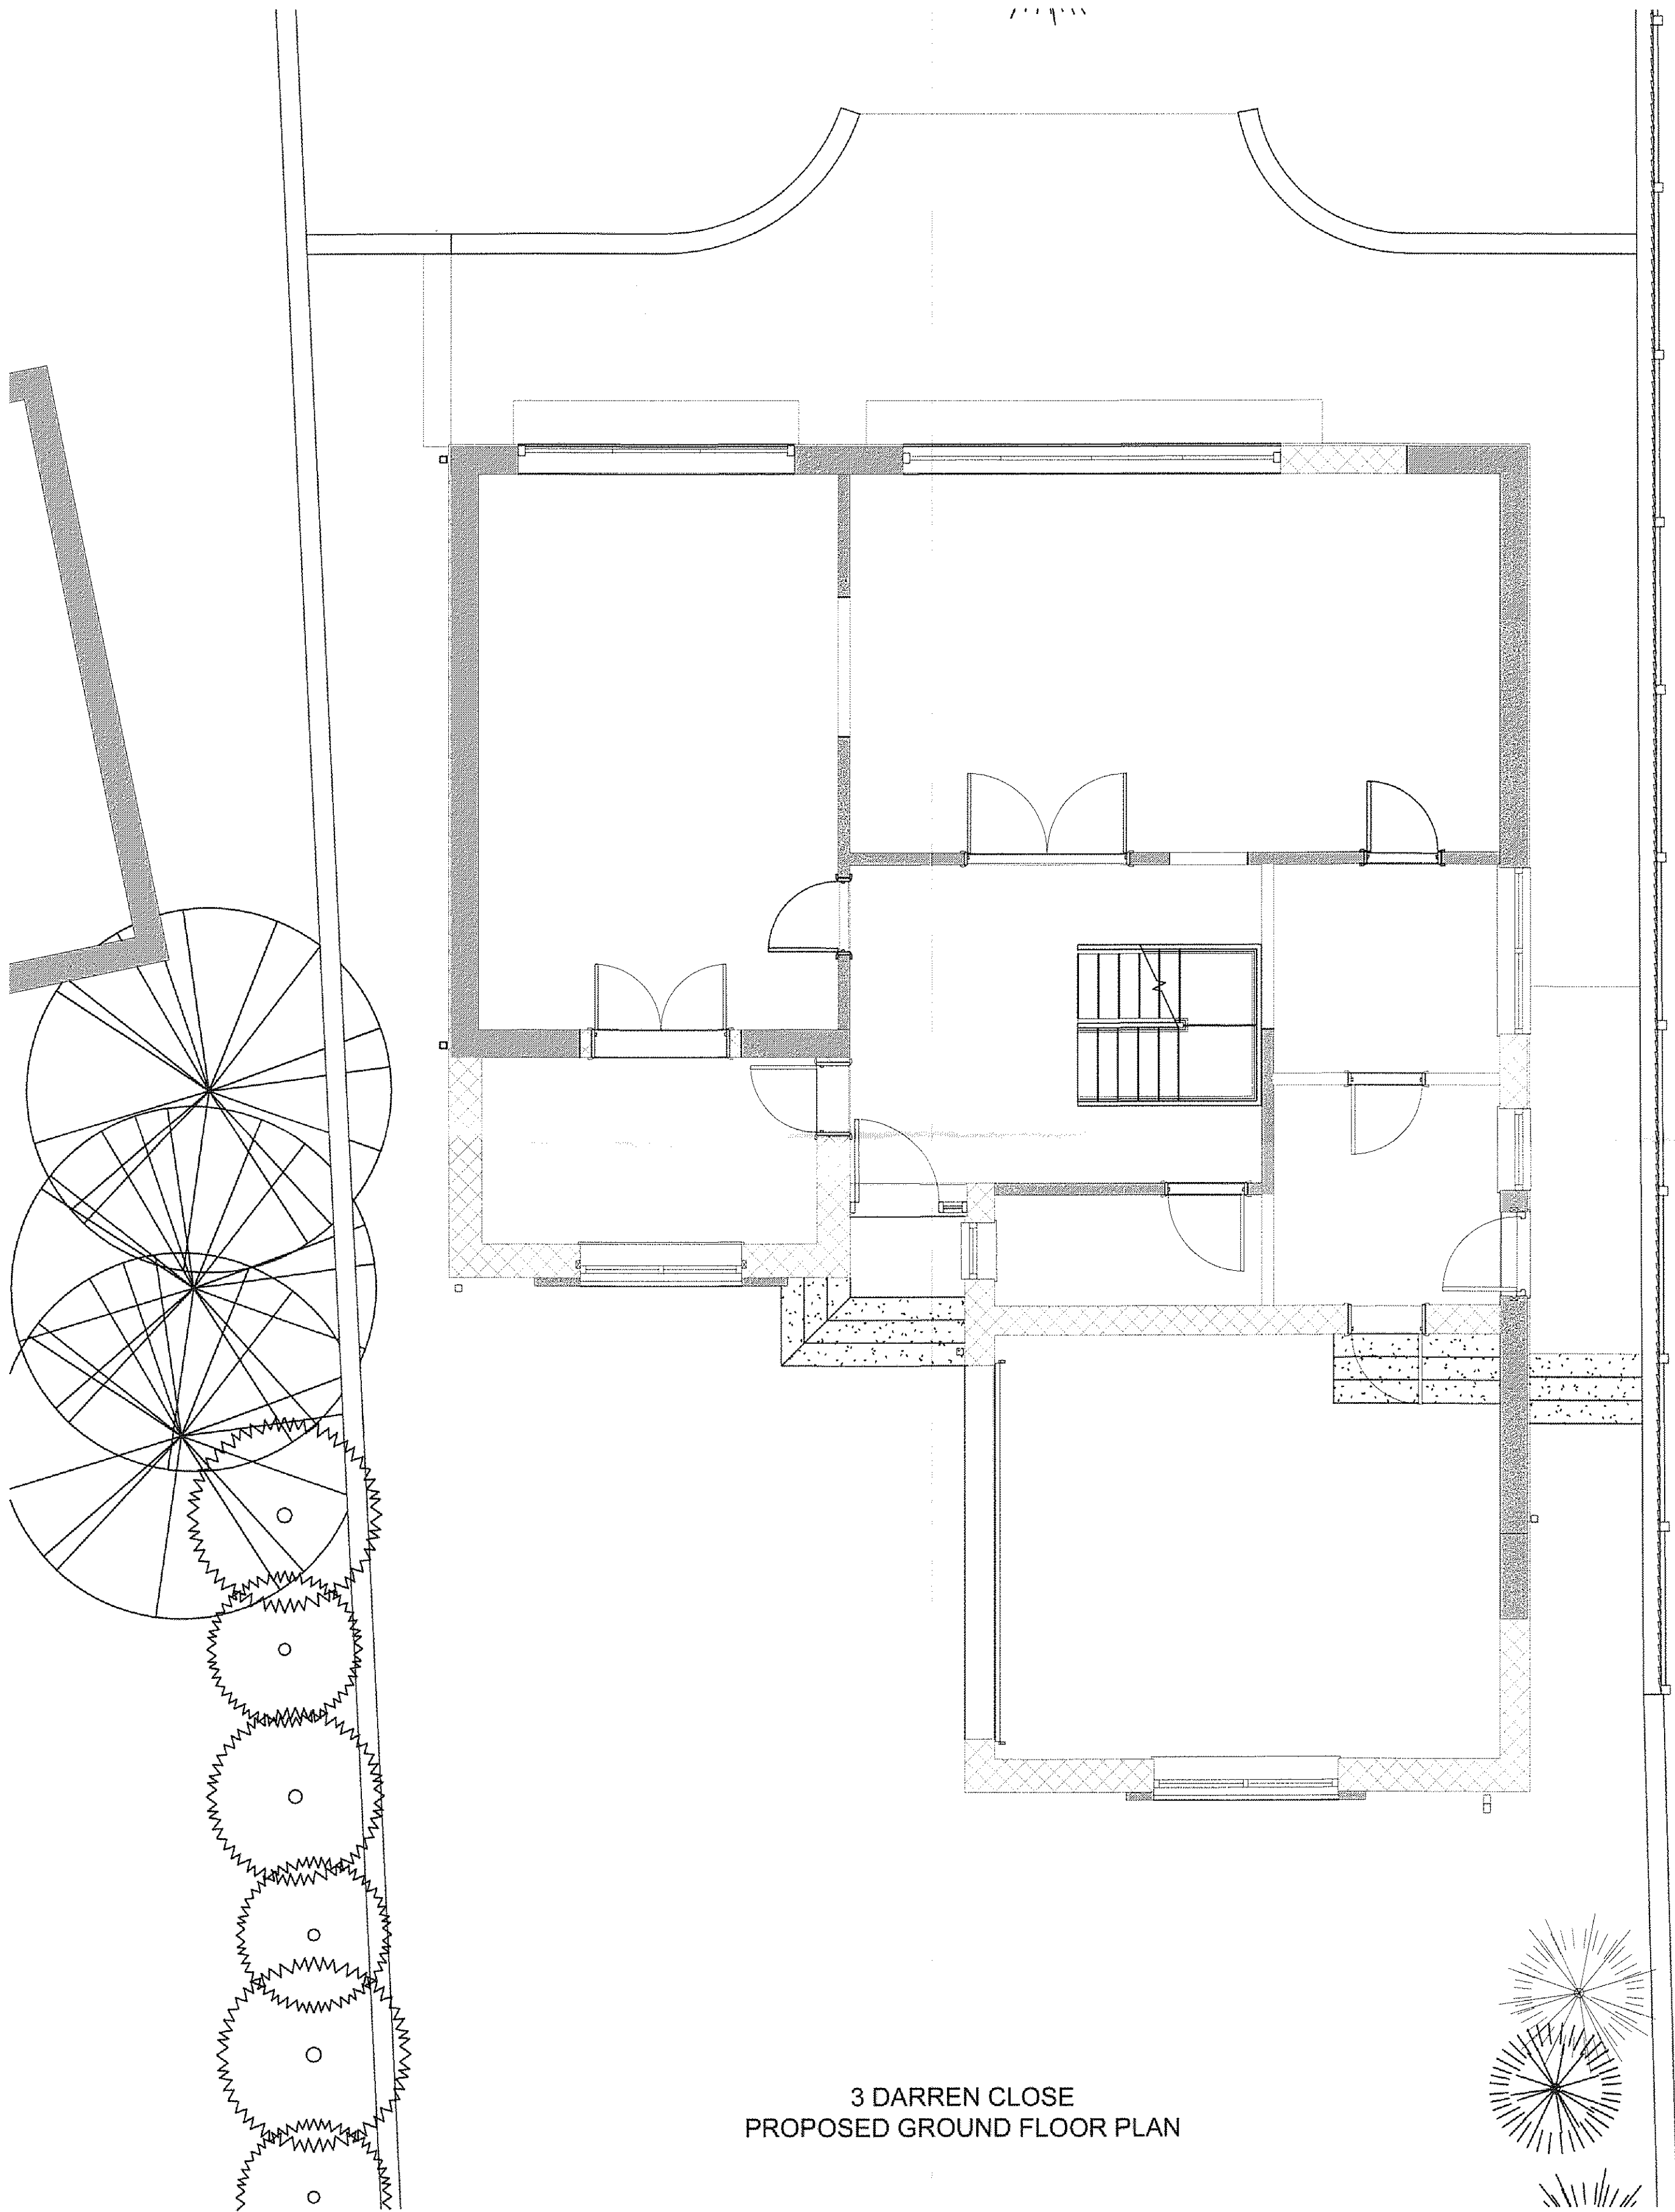

3 DARREN CLOSE  
PROPOSED GROUND FLOOR PLAN

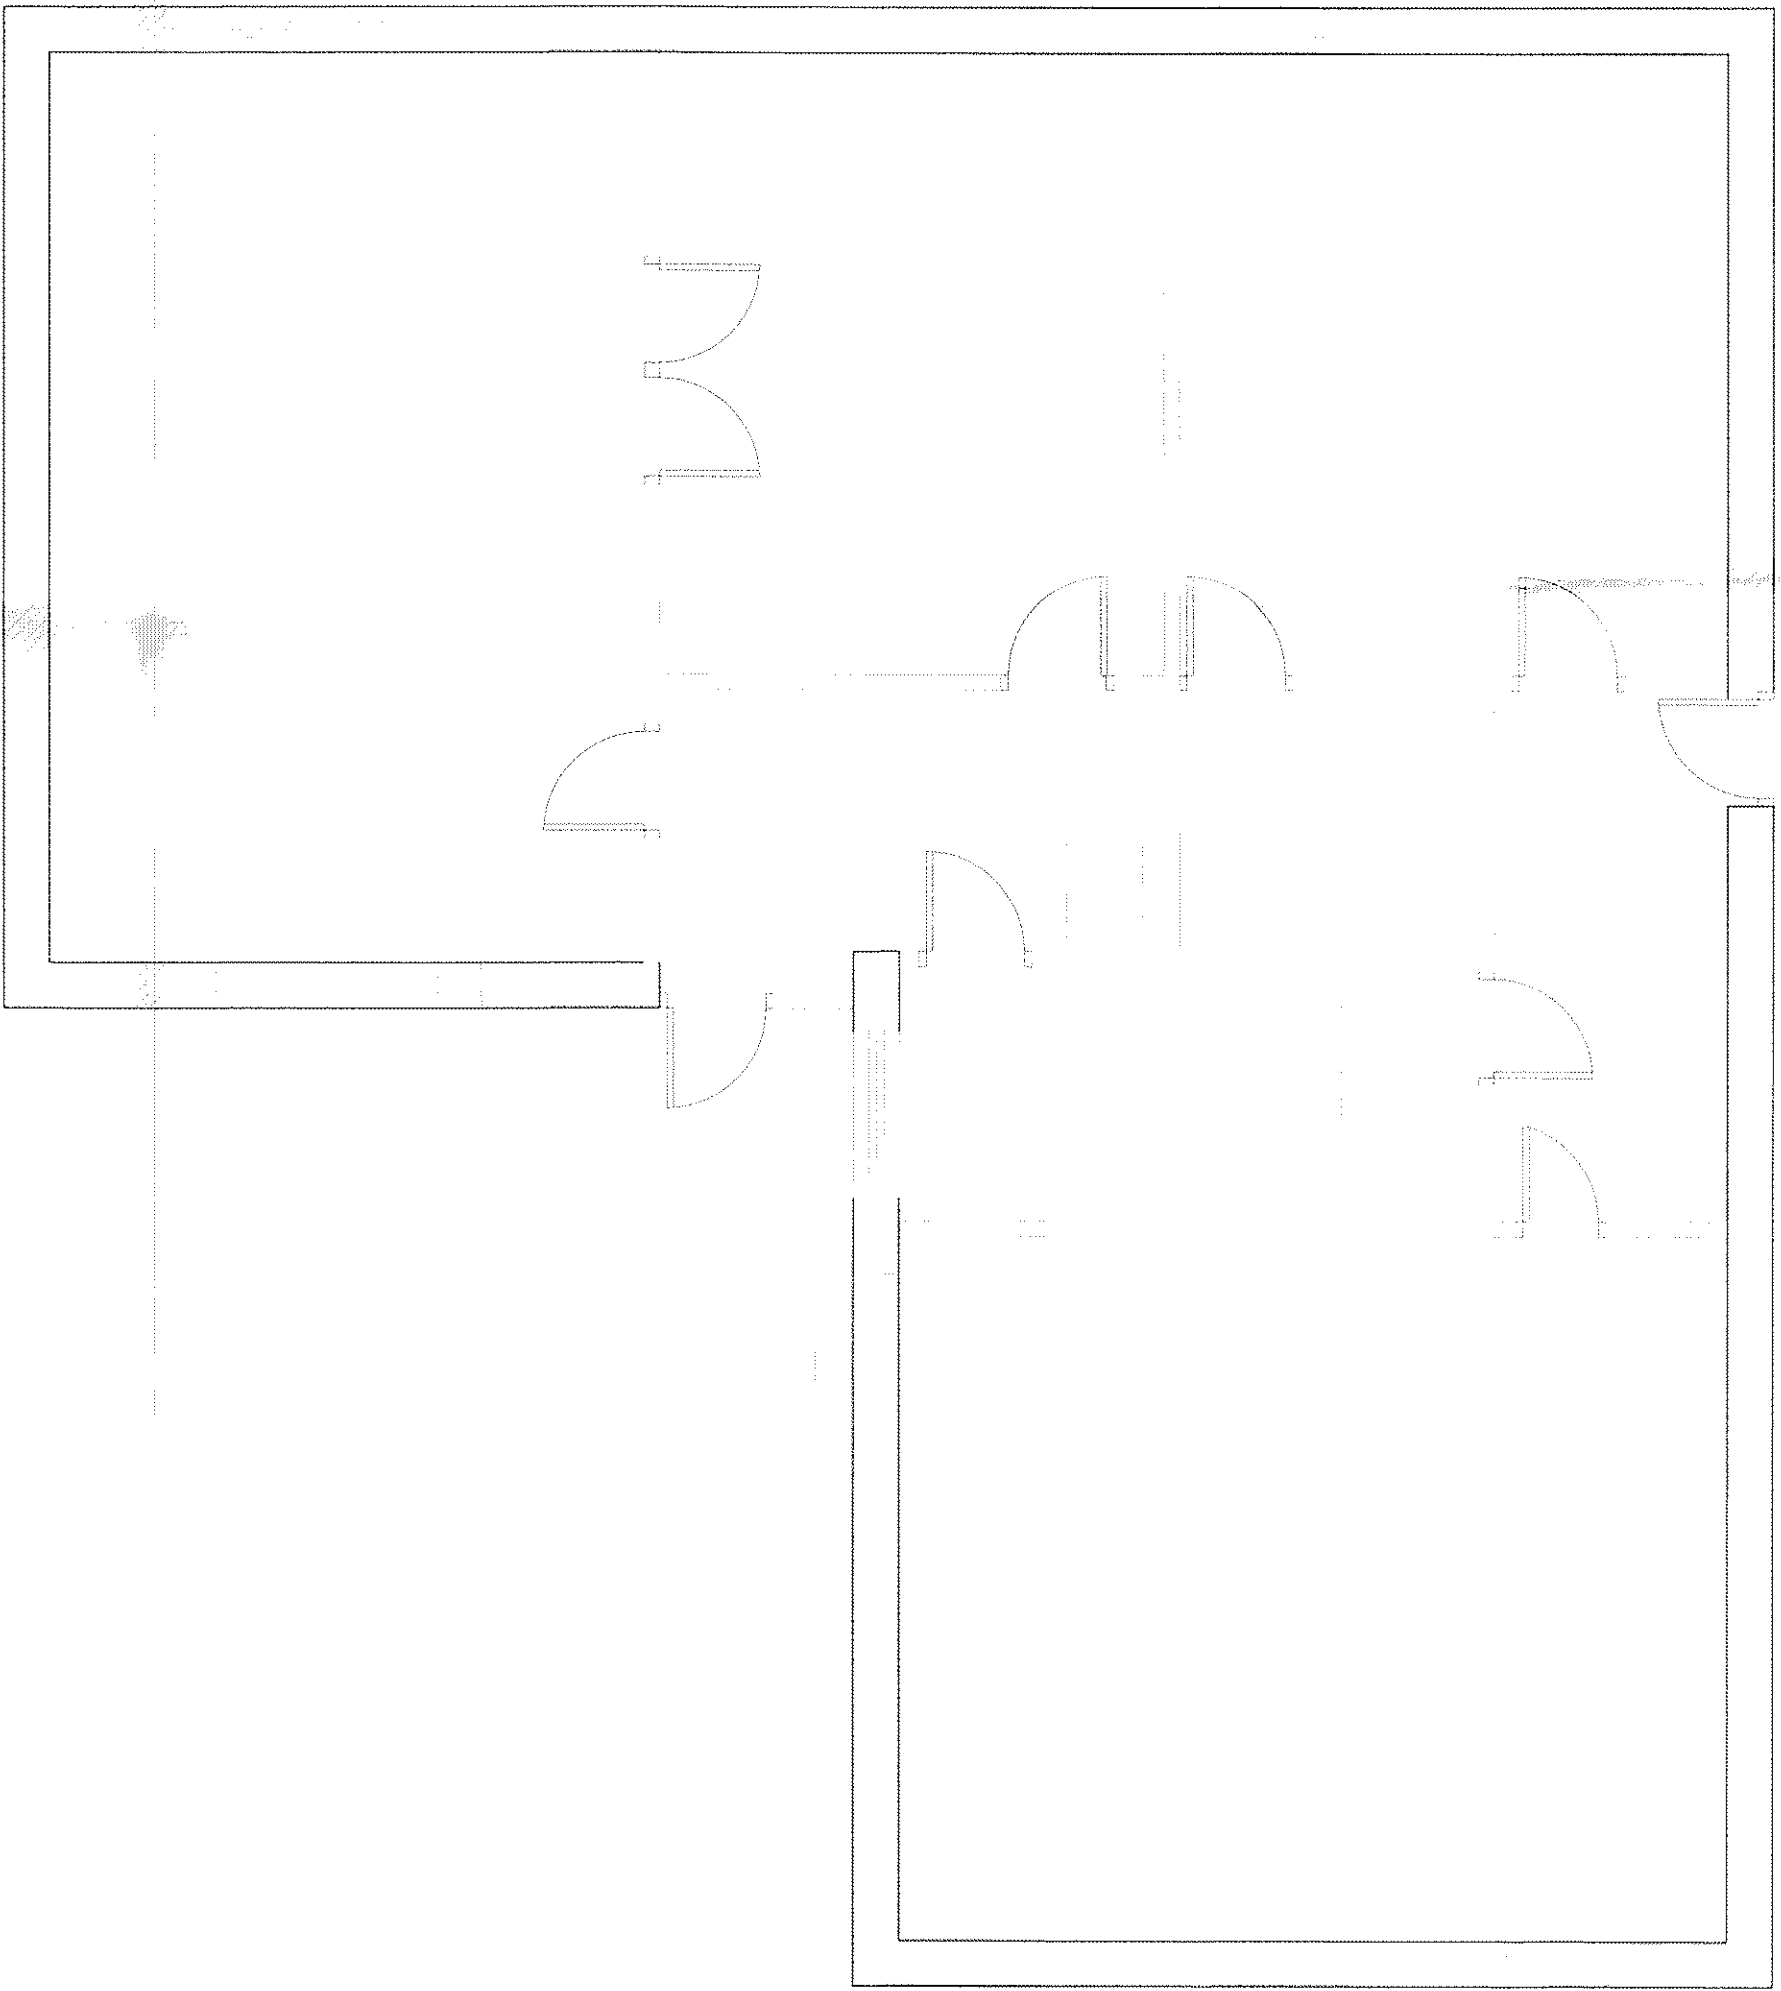

4 DARREN CLOSE  
EXISTING GROUND FLOOR PLAN

VALE OF GLAMORGAN  
COUNCIL  
**AMENDED PLANS**  
*2016/00213/FUL*  
RECEIVED Date *6/5/15*


15 002 13 FUL