


THE VALE OF
GLAMORGAN COUNCIL
TOWN AND COUNTRY PLANNING ACT 1990
APPROVED
SUBJECT TO COMPLIANCE WITH CONDITIONS (IF ANY)

RECEIVED
27 FEB 2015

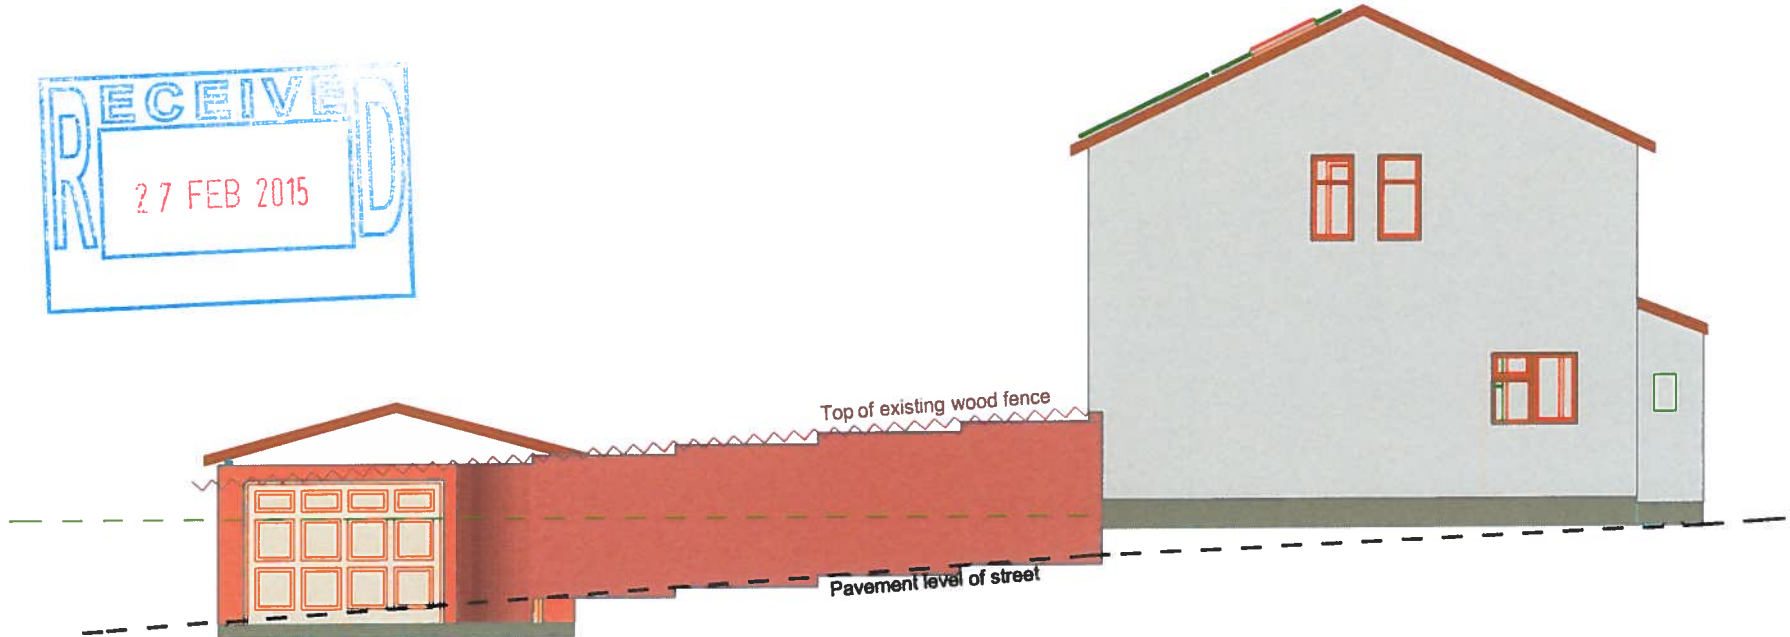

East Elevation

1:100

15 00 220 FUL

98 Churchfields 98 Churchfields BARRY The Vale of Glamorgan CF63 1FS	Drawn by Arpad B. Torok Civil engineer Building technician	Date 22/02/2015	Arpad & Viktoria Torok			Drawing Name East Elevation		
			Drawing Scale 1:100 @ A4			Layout ID A.04.1	Status	Revision