


**THE VALE OF  
GLAMORGAN COUNCIL**

TOWN AND COUNTRY PLANNING ACT 1990

**APPROVED**

SUBJECT TO COMPLIANCE WITH CONDITIONS (IF ANY)

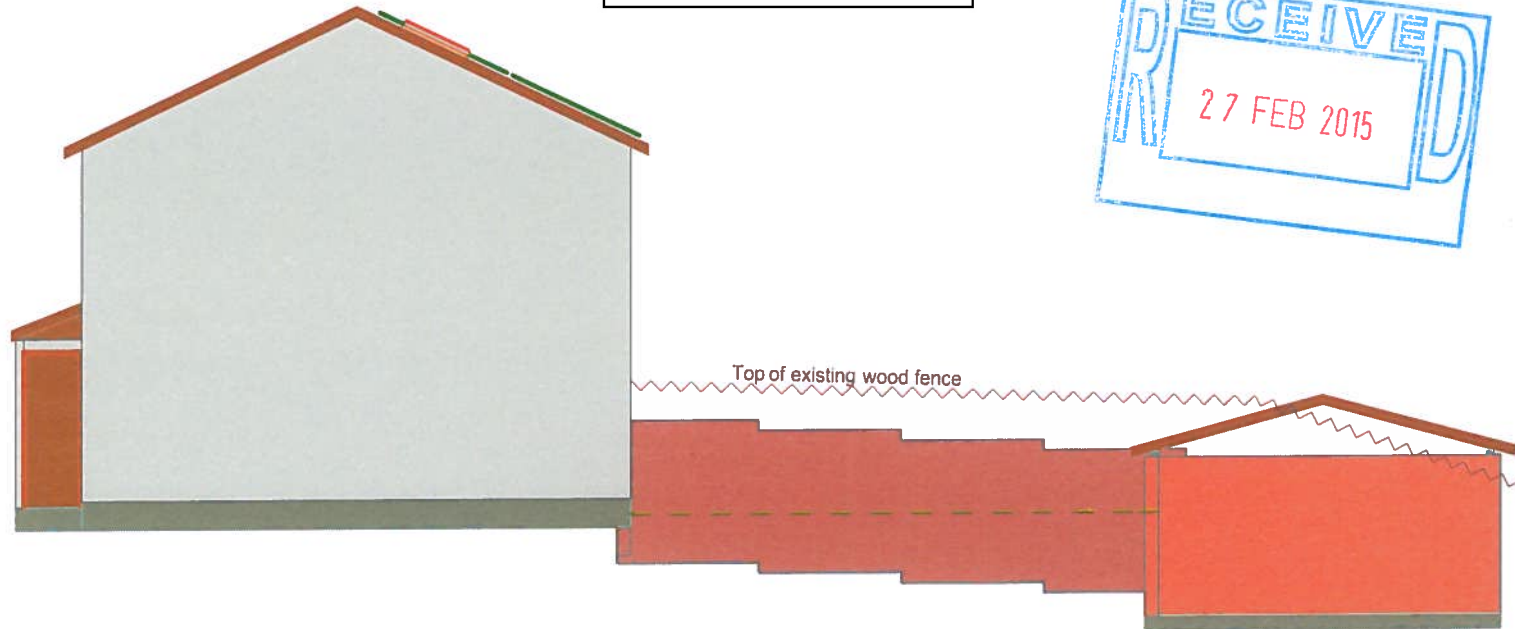

proposed

15 00 226 FCU

<b>98 Churchfields</b> 98 Churchfields BARRY The Vale of Glamorgan CF63 1FS	Drawn by <b>Arpad B. Torok</b> Civil engineer Building technician	Date <b>22/02/2015</b>	<b>Arpad &amp; Viktoria Torok</b>		Drawing Name <b>West Elevation</b>	
			Drawing Scale <b>1:100 @ A4</b>		Layout ID <b>A.04.2</b>	Status