



THE VALE OF  
GLAMORGAN COUNCIL  
TOWN AND COUNTRY PLANNING ACT 1990  
**APPROVED**  
SUBJECT TO COMPLIANCE WITH CONDITIONS (IF ANY)

Date: 22/04/13  
Drawn: BK  
Check: AL  
Description: Existing


Rev. 1

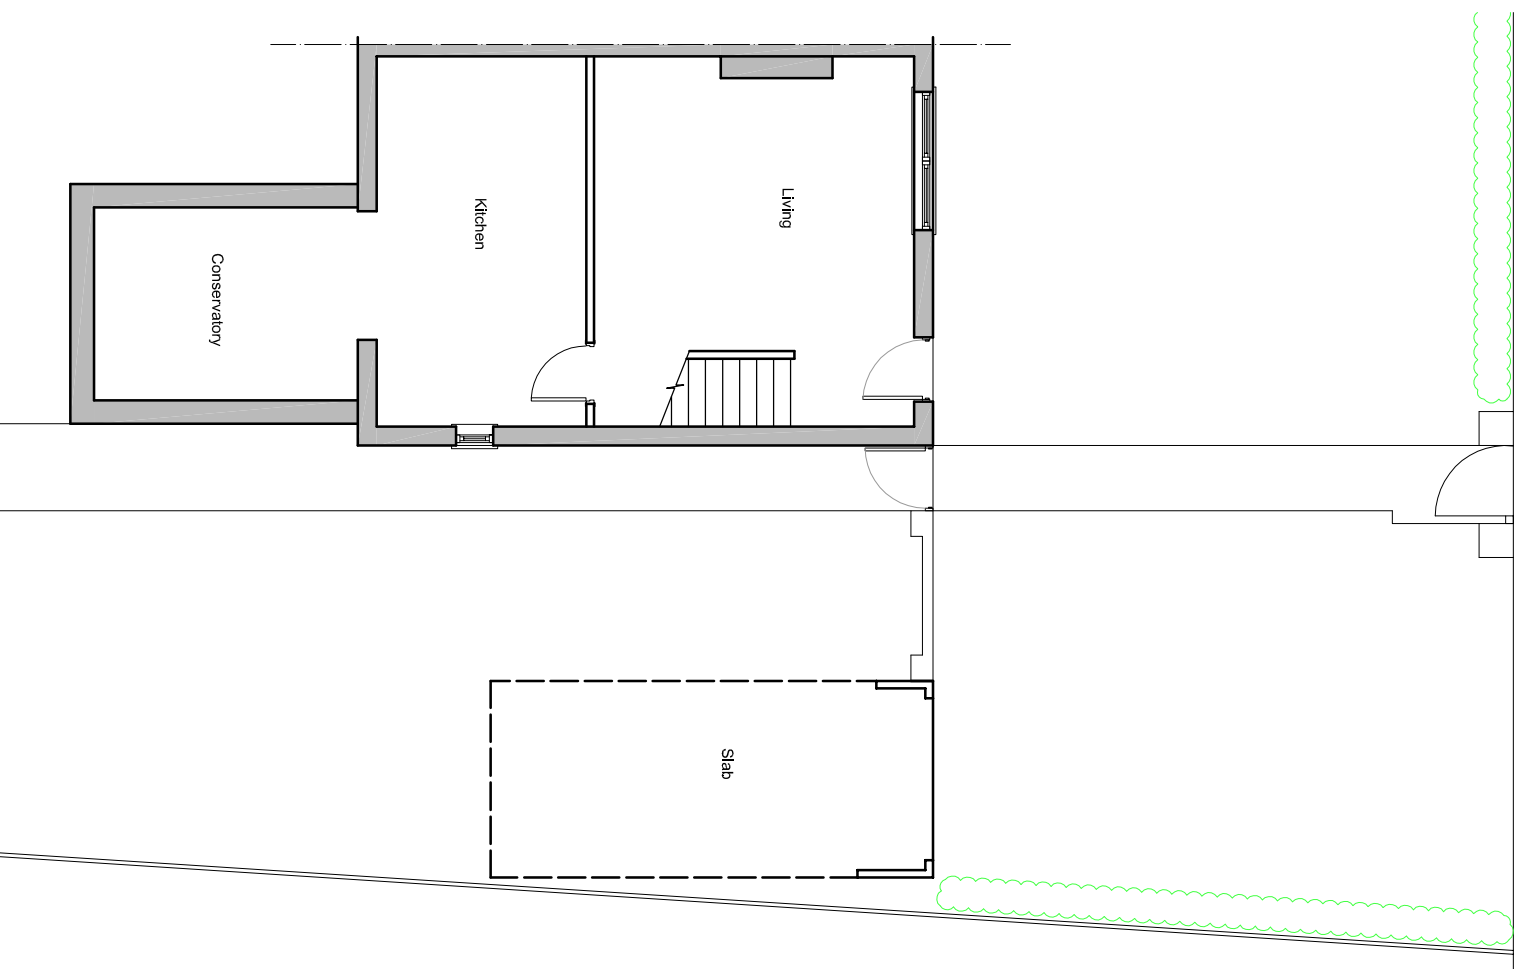


**SITE PLAN**  
1:100

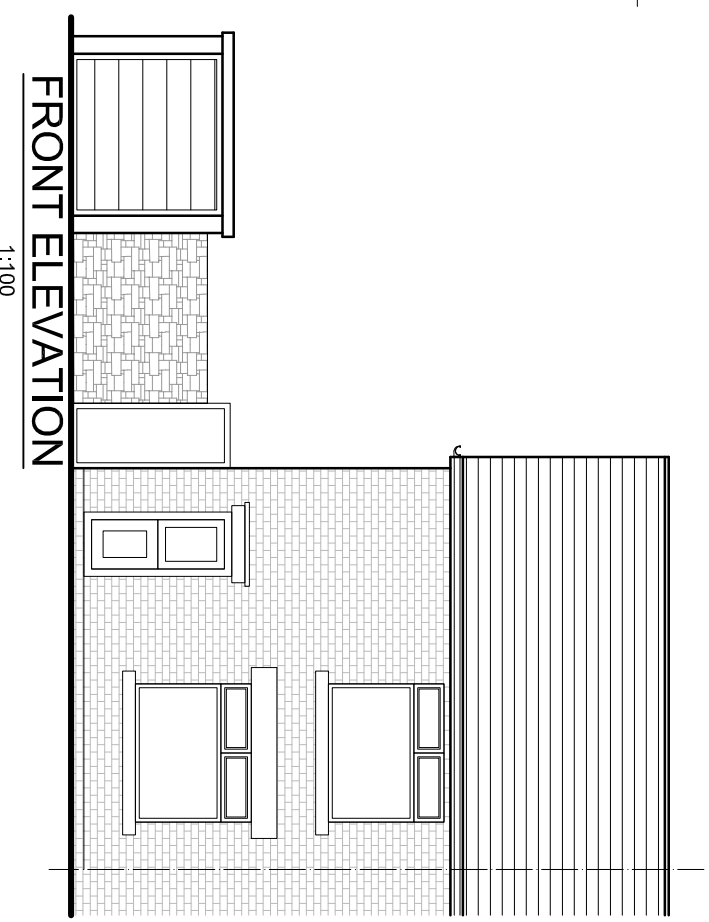

**FRONT ELEVATION**  
1:100

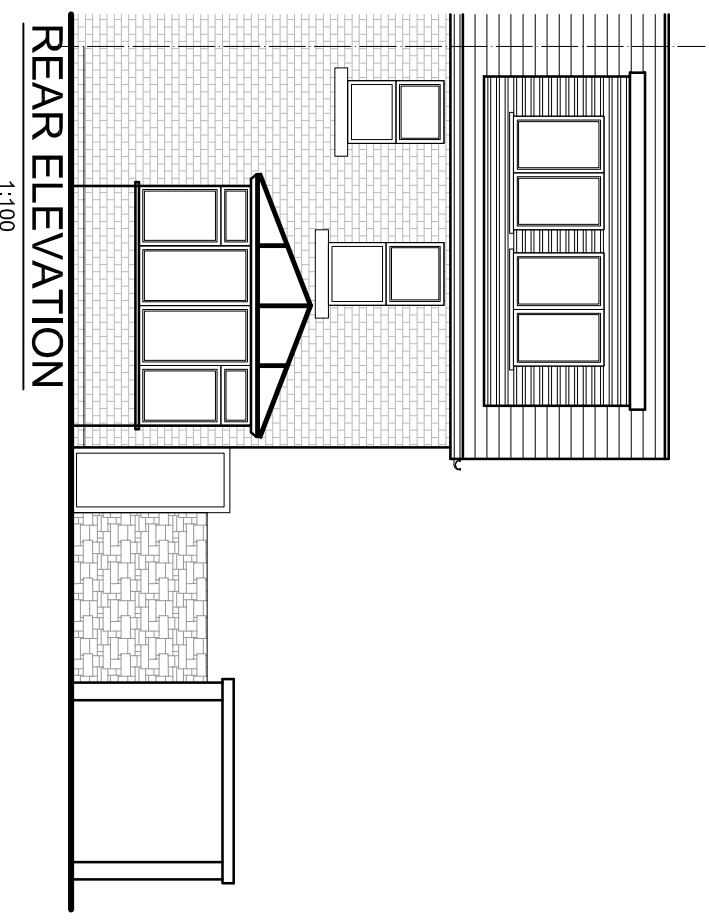

**REAR ELEVATION**  
1:100

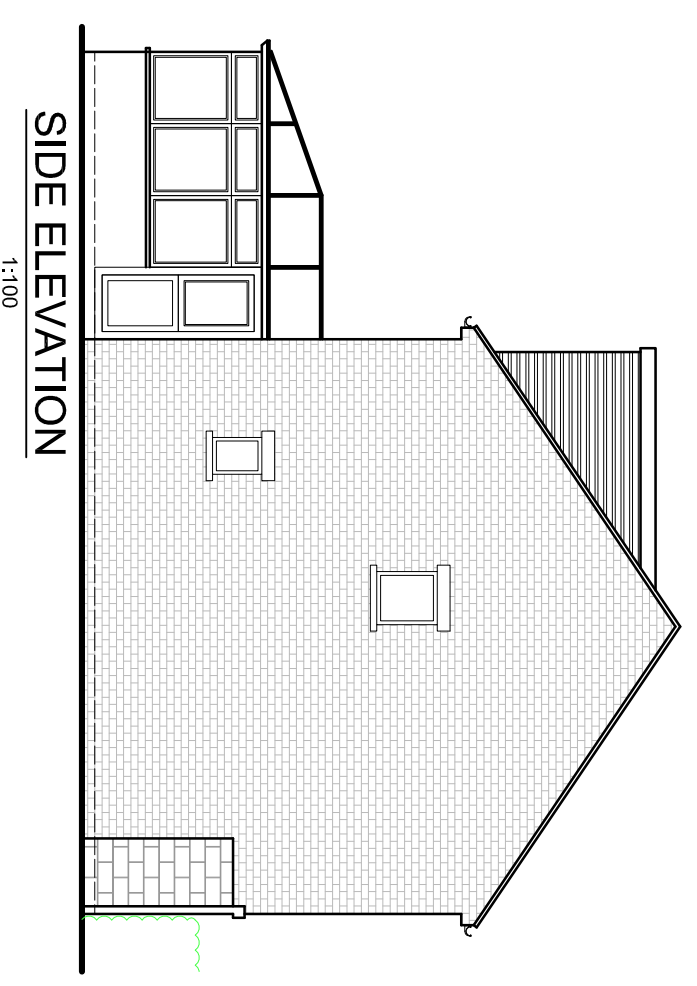

**SIDE ELEVATION**  
1:100



**LOCATION PLAN**  
1:500



**LOCATION PLAN**  
1:1250



**EXISTING FRONT**



**EXISTING REAR**

**EXISTING**

<b>Replacement Garage</b> 22 Hinchliff Ave Barry		Job No. 13 Enquiry Drawn By AL(02/01)	
Title Existing		Scale 1:100/500/1250 @ A3	
Date	28/04/13	Drawn	BK
		Architects Environmental & Urban designers Town planners	
Unit 1A, Compass Business Park, Pacific Road, Cardiff, CF24 9PL www.aeuad.co.uk Tel: 0729 20452100			