



THE VALE OF  
GLAMORGAN COUNCIL  
TOWN AND COUNTRY PLANNING ACT 1990  
**APPROVED**  
SUBJECT TO COMPLIANCE WITH CONDITIONS (IF ANY)

Date: 28/04/13  
Drawn: BK  
Checked: AL  
Description: Replacement Garage


Rev: \*

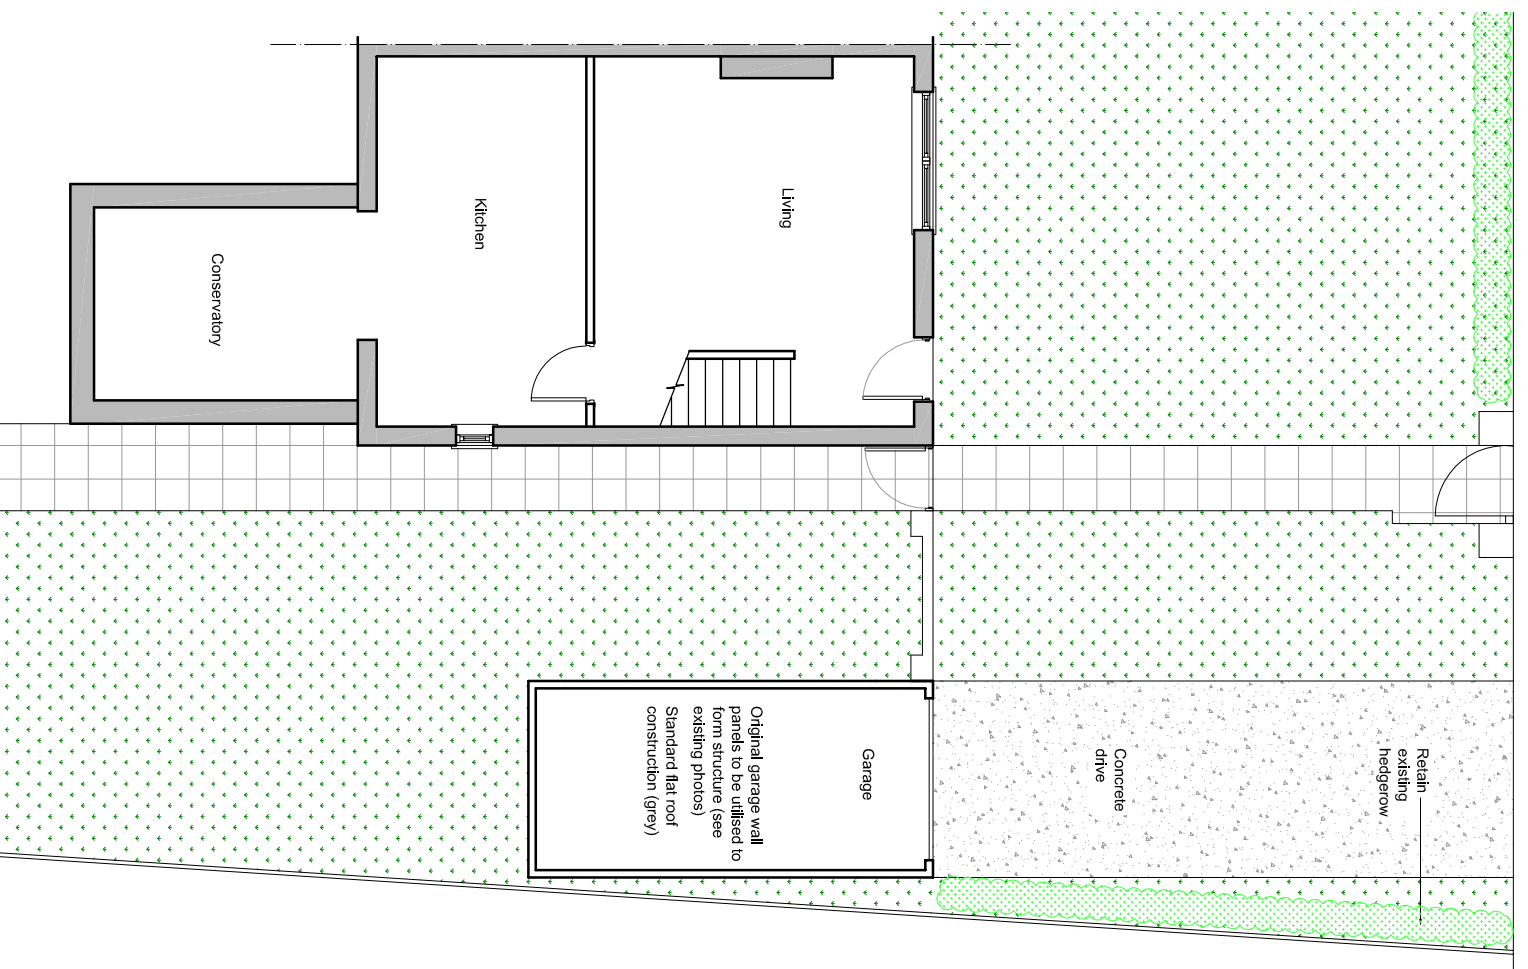


**SITE PLAN**  
1:100

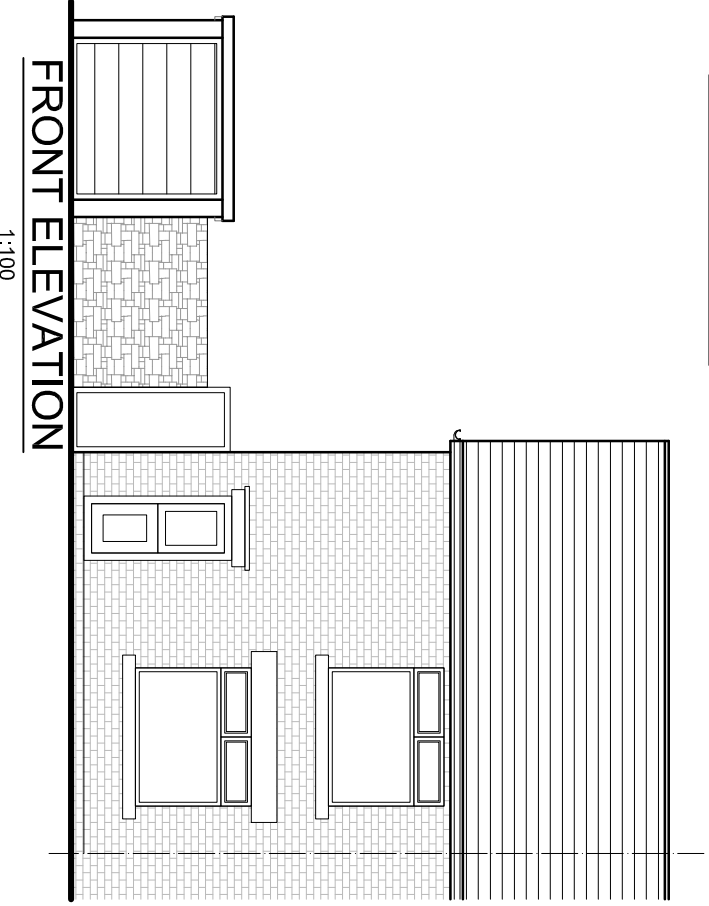

**FRONT ELEVATION**  
1:100

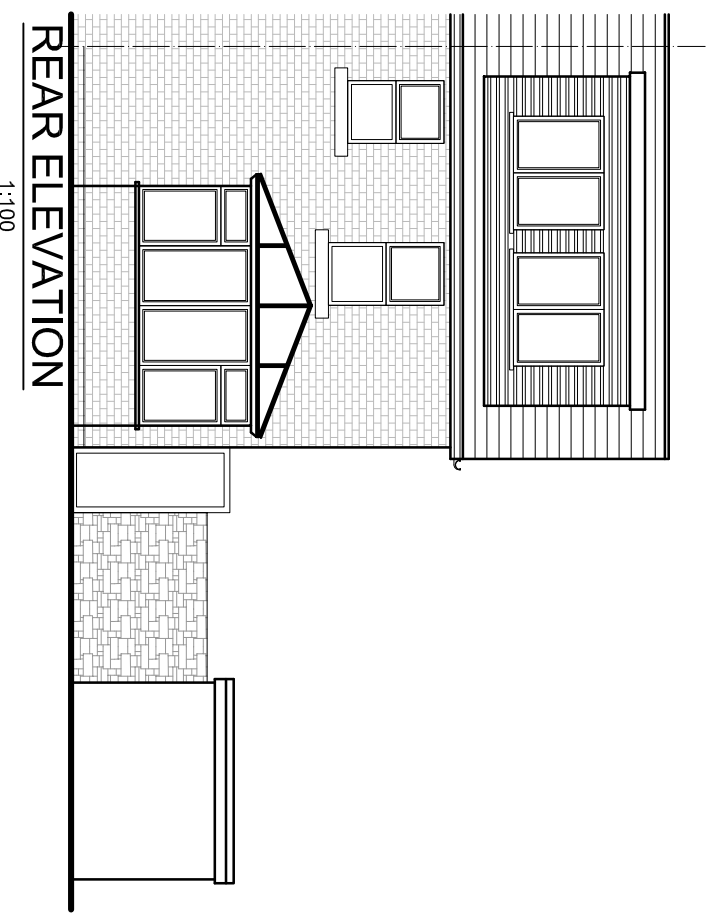

**REAR ELEVATION**  
1:100

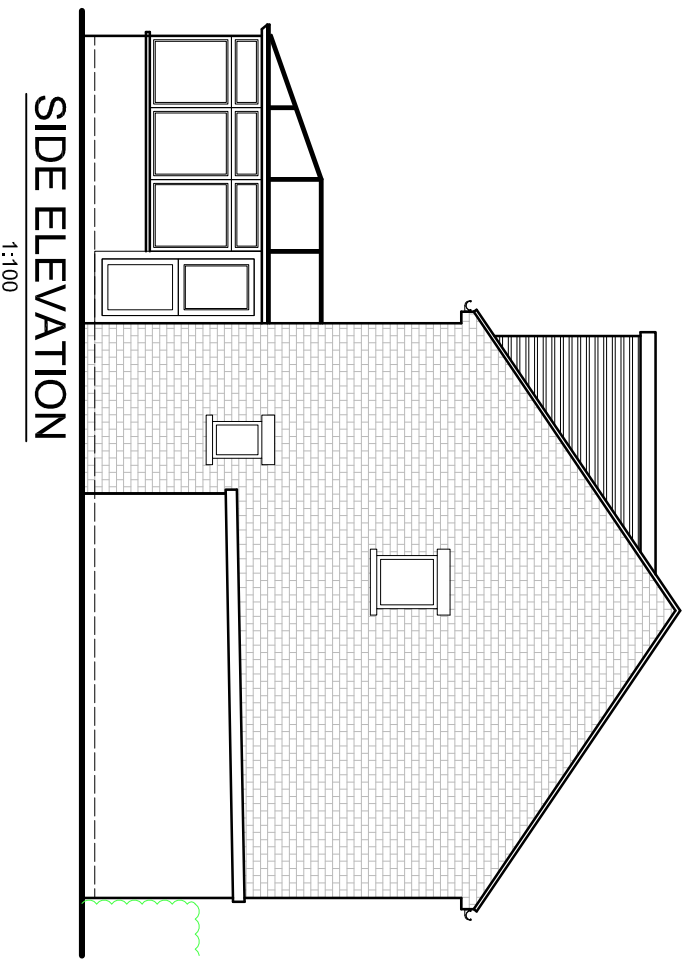

**SIDE ELEVATION**  
1:100



**LOCATION PLAN**  
1:500



**LOCATION PLAN**  
1:1250

<b>Replacement Garage</b> 22 Hinchliff Ave Barry		Job No. <b>13 Enquiry</b>	
Title <b>Proposed</b>		Drawn <b>BK</b>	
Date <b>28/04/13</b>		Scale <b>1:100/500/1250 @ A3</b>	
Barry		Dwg No. <b>AL(02)02</b>	
Rev.			

**Architects  
Environmental & Urban design**  
Town planners

Unit 1A, Compass Business Park,  
Pacific Road, Cardiff, CF24 9PL  
www.aeuad.co.uk  
Tel: 079 20452100

**PROPOSED**