


Proposed 1st Floor Plan
6 Church Place South
Penarth. Drwg N^o11

THE VALE OF
GLAMORGAN COUNCIL

TOWN AND COUNTRY PLANNING ACT 1990

APPROVED

SUBJECT TO COMPLIANCE WITH CONDITIONS (IF ANY)

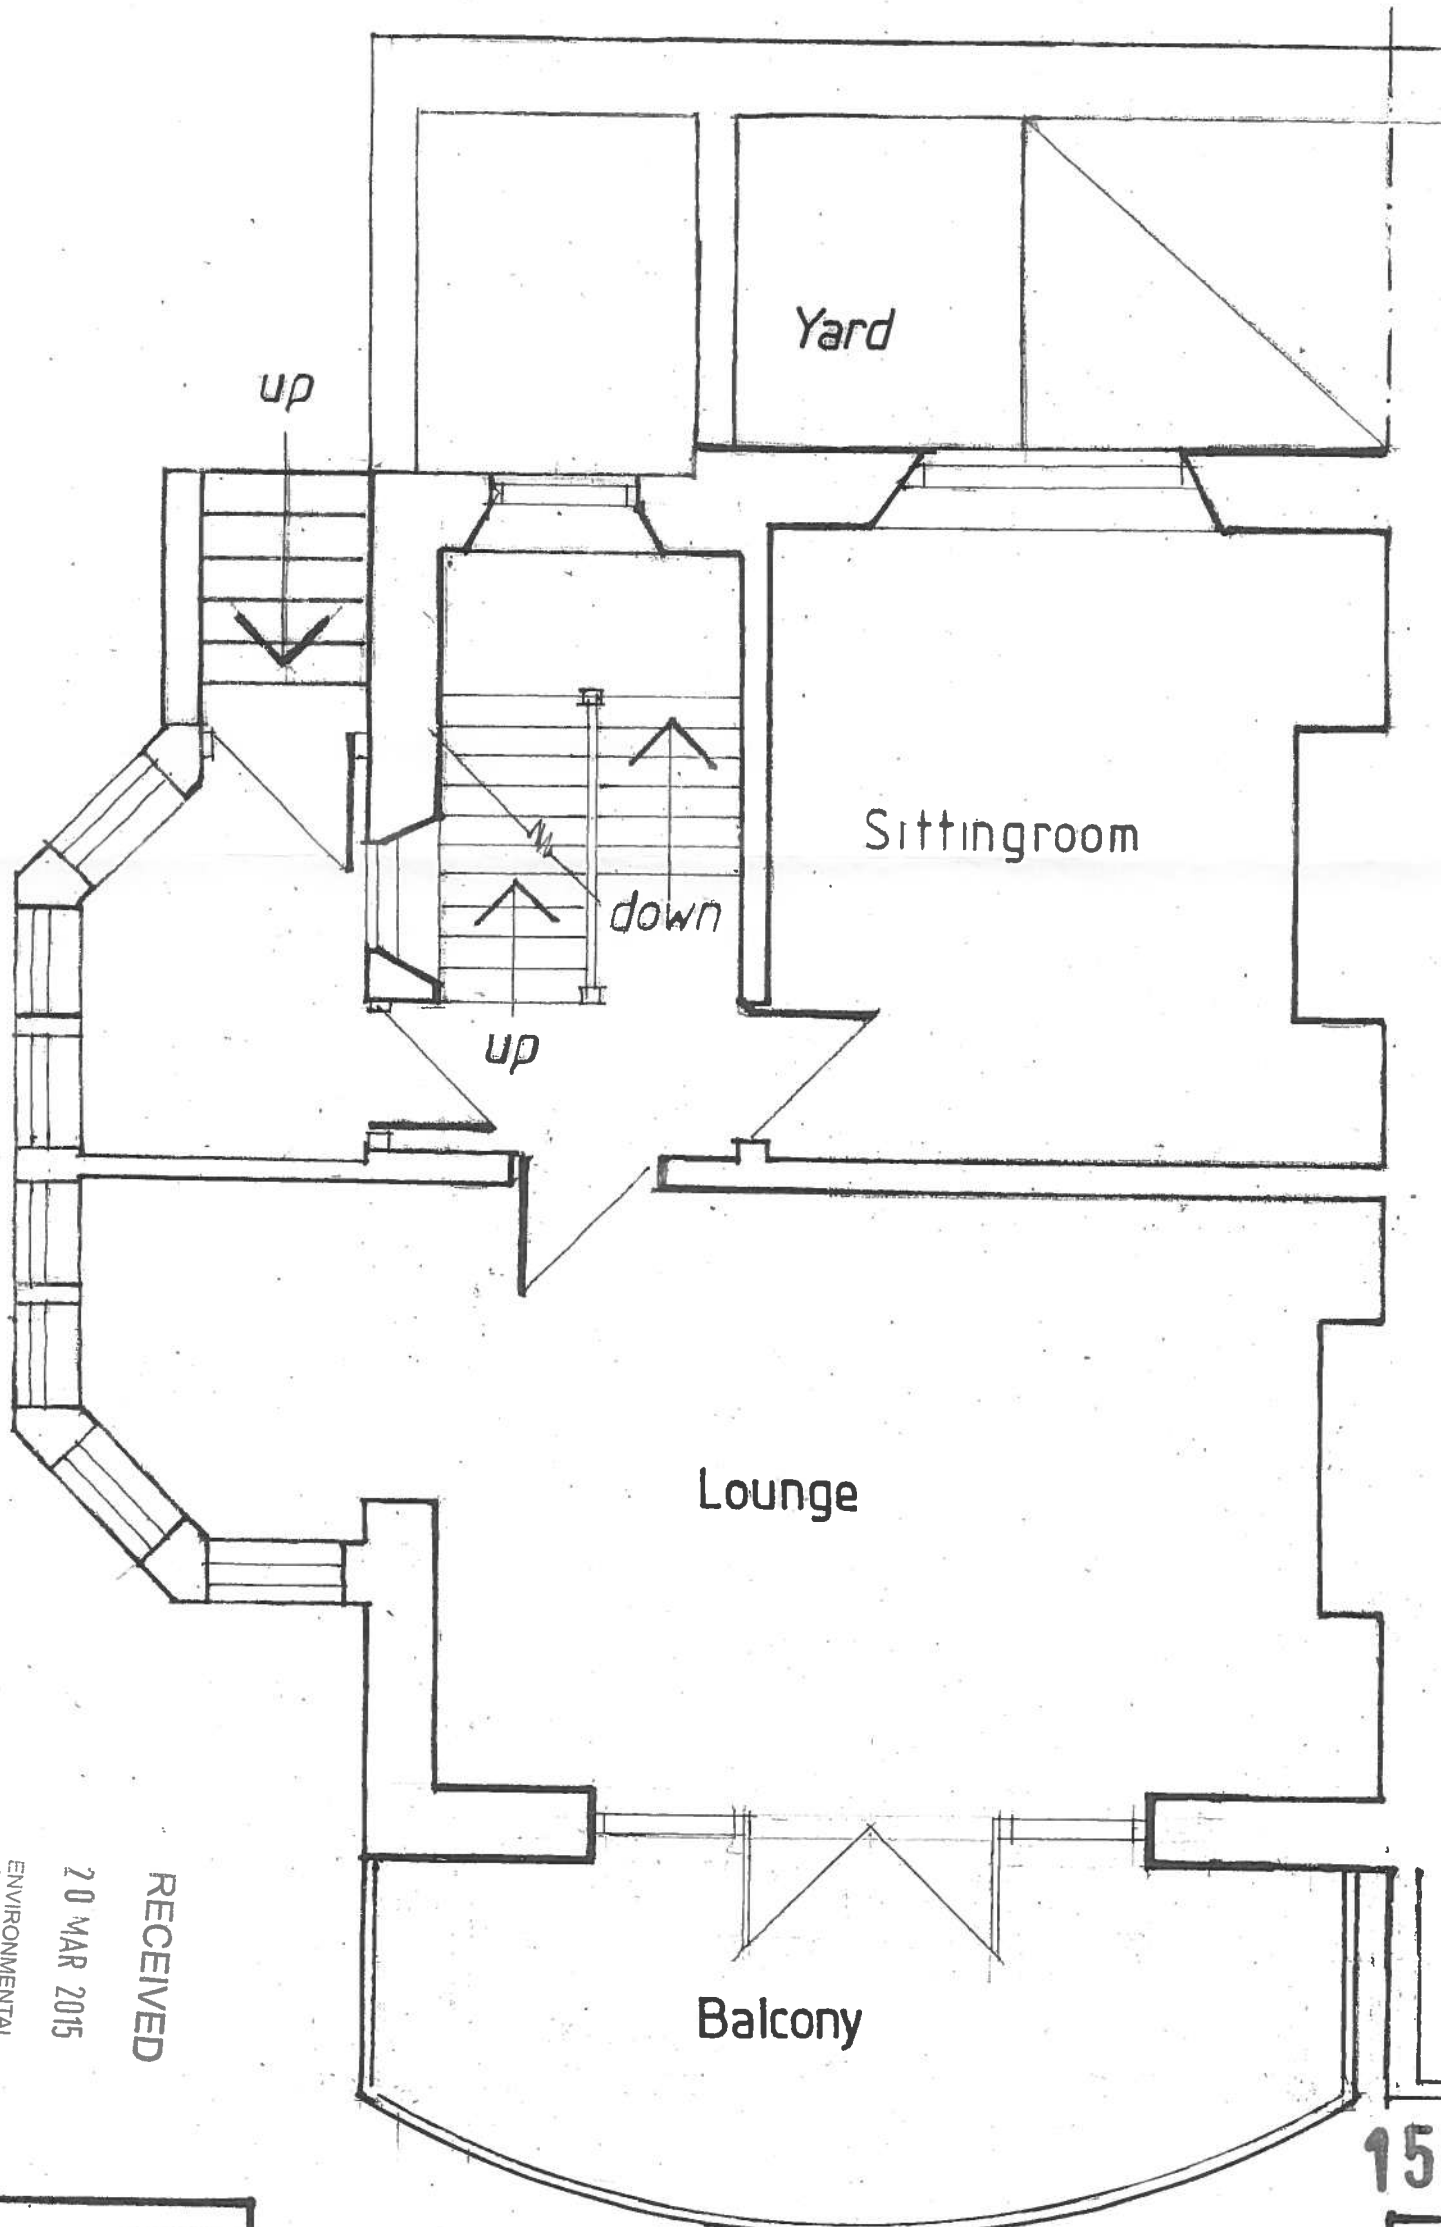

RECEIVED
20 MAR 2015
ENVIRONMENTAL
AND ECONOMIC
REGENERATION

15 00 30 5 FUL

Scale 1:50

Drwg N^o11