


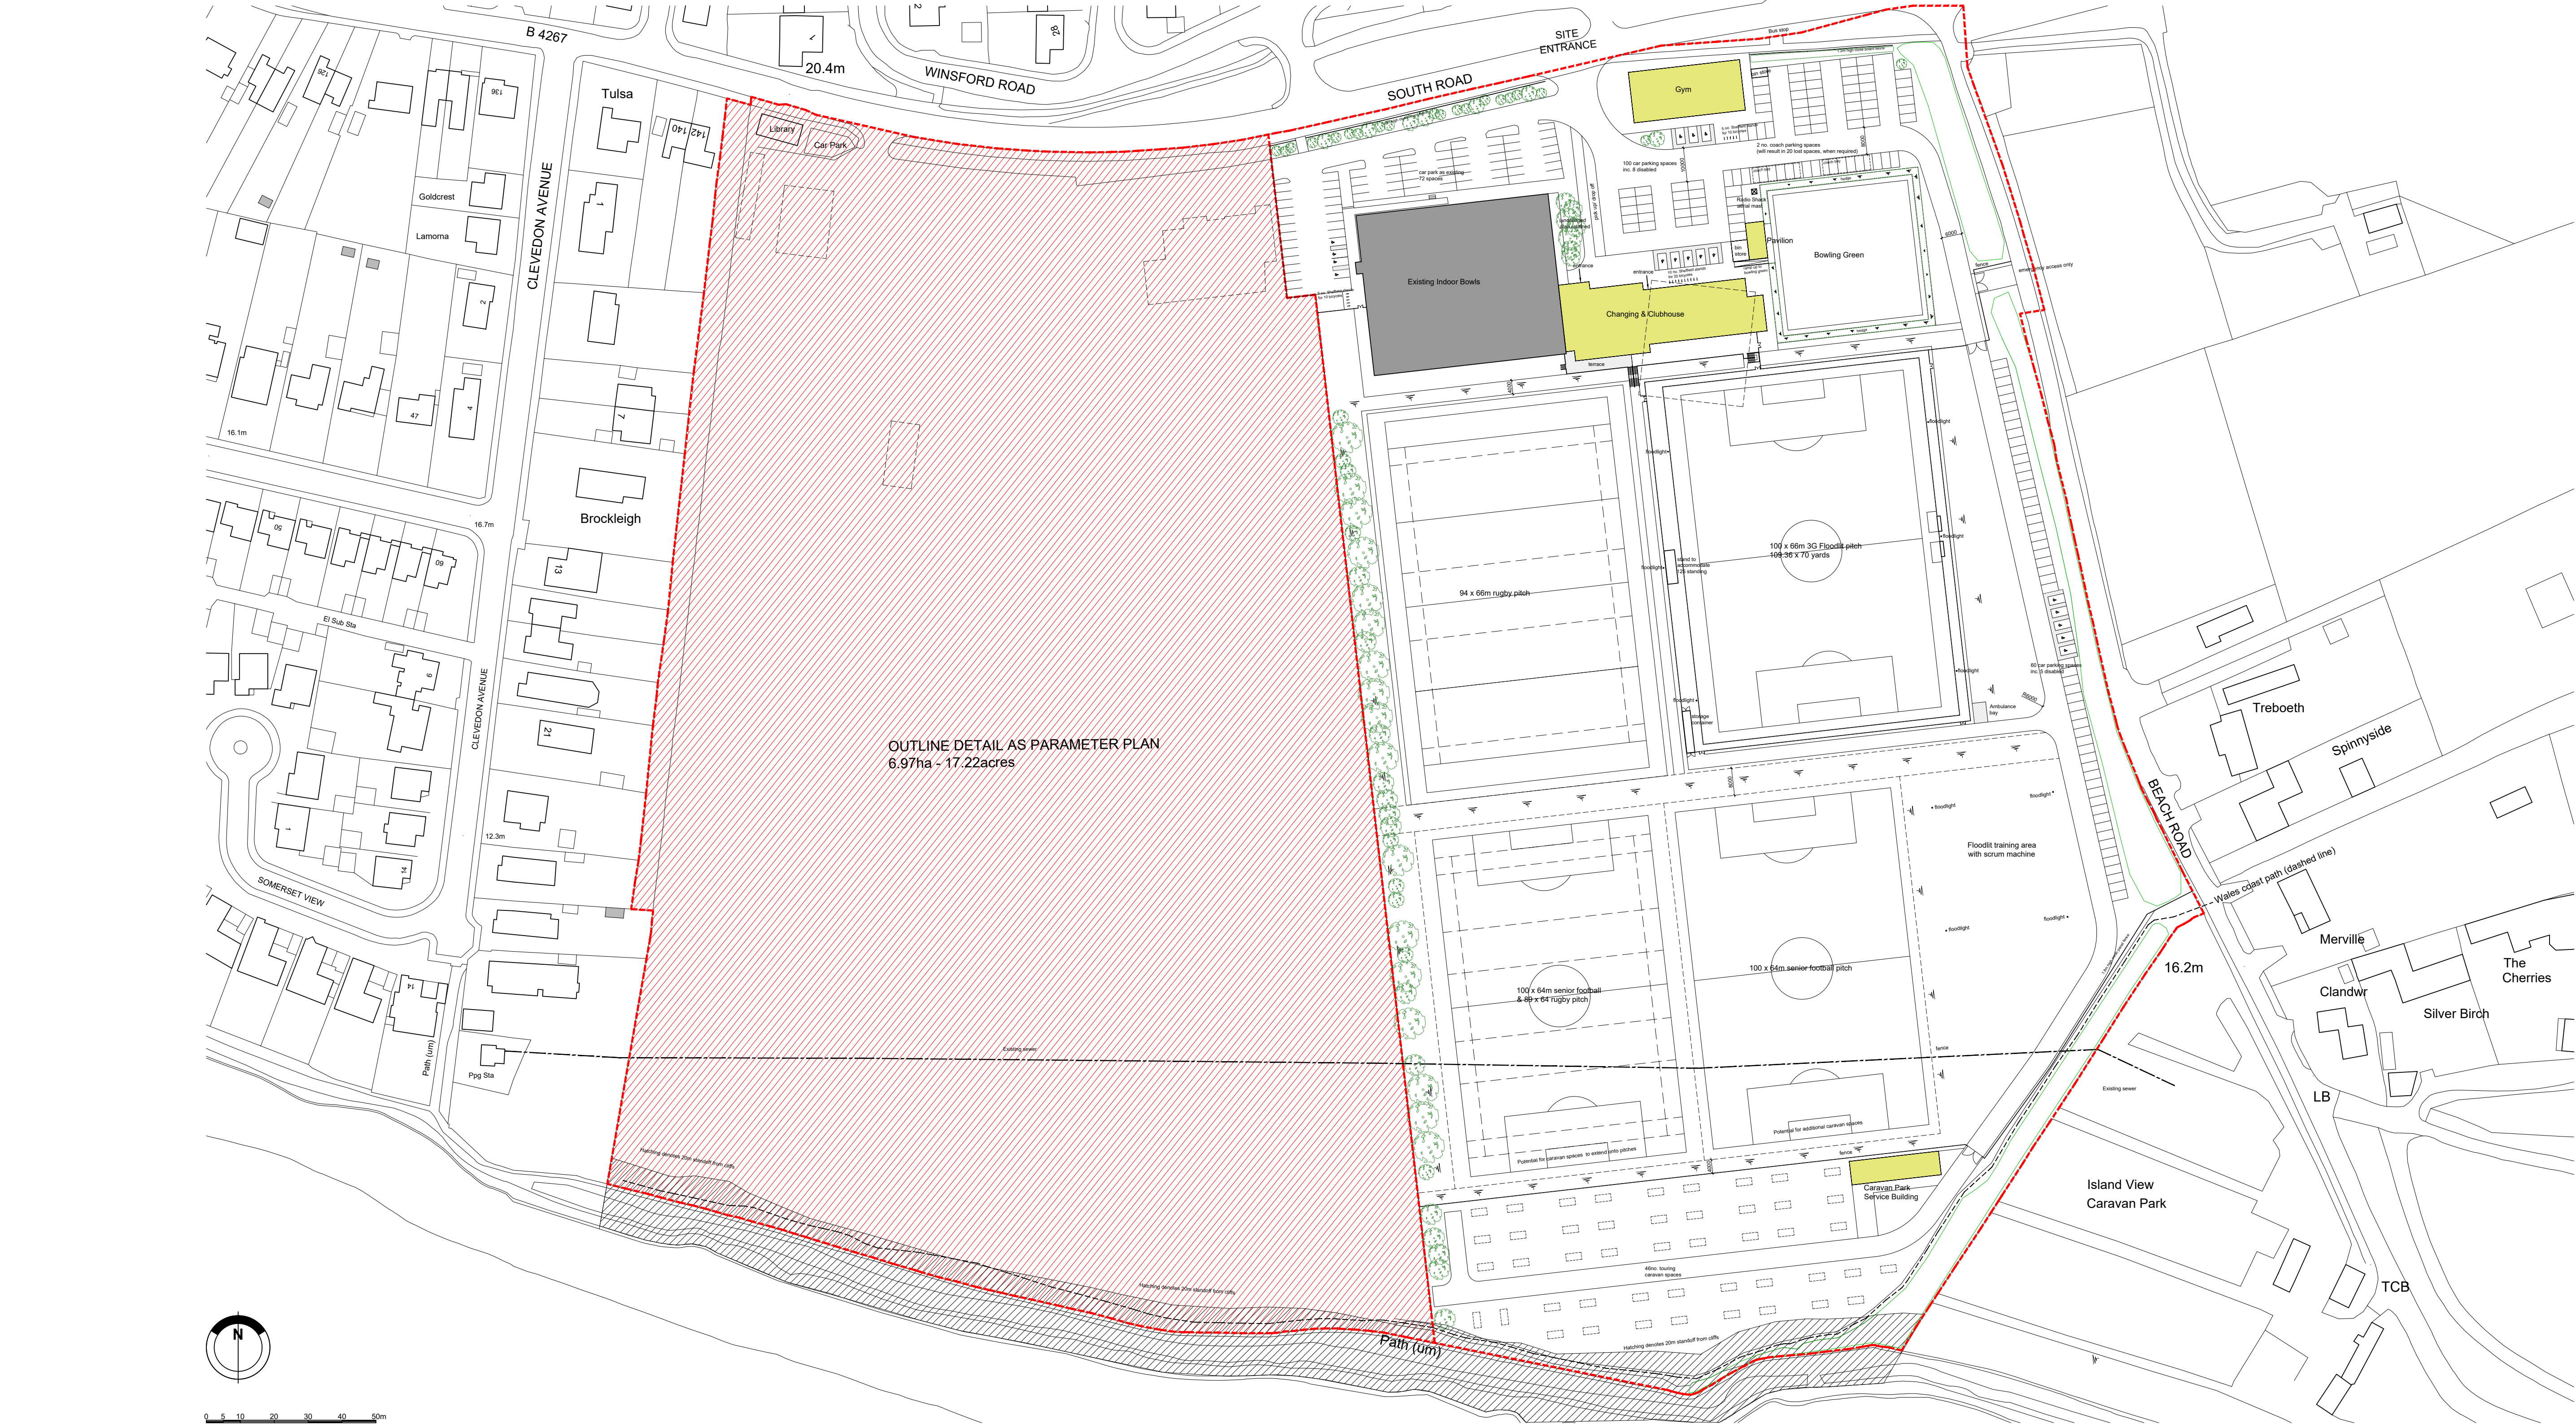

Revisions
A 04.08.16 Area for coach parking spaces indicated.
B 09.08.16 Corner radii by ambulance bay amended from 5m to 6m for coach turning.

Job Title
Sully Sports Ground
Client
St Modwen and Sully Sports and Social Club
Drawing
Proposed Site Plan

Project No. **3773** Drawing No. **(08)101** Rev **B** Scale **1:1000 @ A1**
Date **12.05.16** Drawn / Checked **gm/rg** Status **preliminary**

Quayside
40 Hotwell Road
BRISTOL
BS3 4UQ
T +44 (0) 117 3169 467
E mailbox@arturus.co.uk
W www.arturus.co.uk